

CITY OF HOUSTON

DEPARTMENT OF PUBLIC WORKS AND ENGINEERING

ENGINEERING AND CONSTRUCTION DIVISION

DESIGN GUIDELINE DRAWINGS

FOR SUBMERSIBLE LIFT STATION

3 PUMP SYSTEM

WBS NO. XXXXXX-XXXX-X

MAYOR

SYLVESTER TURNER

CONTROLLER

CHRIS BROWN

DISTRICT

COUNCIL MEMBERS

BRENDA STARDIG

DISTRICT A

JERRY DAVIS

DISTRICT B

ELLEN R. COHEN

DISTRICT C

DWIGHT BOYKINS

DISTRICT D

DAVID MARTIN

DISTRICT E

STEVE LE

DISTRICT F

GREG TRAVIS

DISTRICT G

KARLA CISNEROS

DISTRICT H

ROBERT GALLEGOS

DISTRICT I

MIKE LASTER

DISTRICT J

LARRY V. GREEN

DISTRICT K

COUNCIL MEMBERS

AT—LARGE

MIKE KNOX

POSITION 1

DAVID ROBINSON

POSITION 2

MICHAEL KUBOSH


POSITION 3

AMANDA EDWARDS

POSITION 4

JACK CHRISTIE

POSITION 5

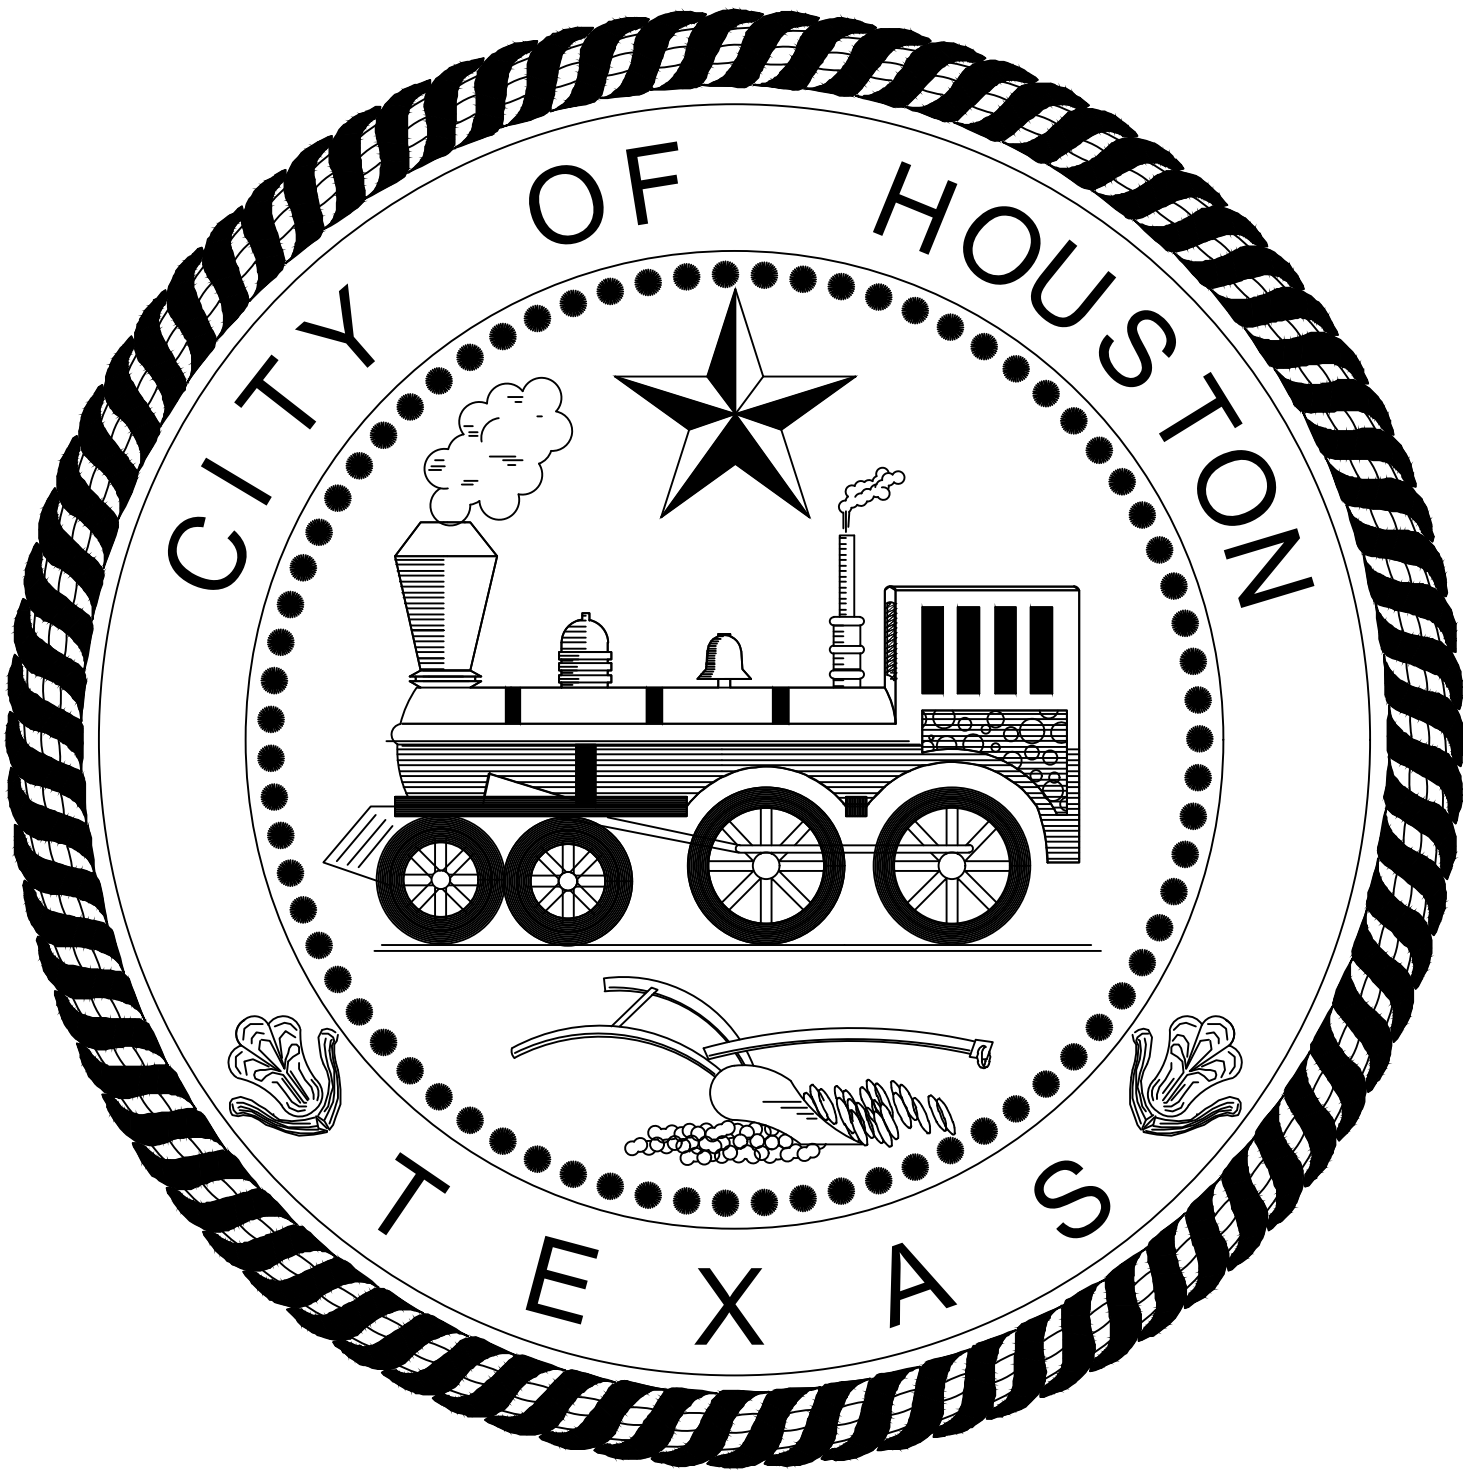

GENERAL	
NO.	TITLE
–	COVER SHEET
Z0E01	ELECTRICAL SYMBOLS LEGENDS, LIGHTING FIXTURE SCHEDULES & ABBREVIATIONS
LIFT STATION ELECTRICAL PLANS	
NO.	TITLE
D1E01	CONDUIT LAYOUT FOR LIFT STATION 3 PUMP ALTERNATE HIGH PROFILE CONFIGURATION
D2E01	CONDUIT LAYOUT FOR LIFT STATION 3 PUMP PREFERRED LOW PROFILE CONFIGURATION
D3E01	CONDUIT LAYOUT FOR LIFT STATION 3 PUMP ALTERNATE LOW PROFILE CONFIGURATION
D3E02	CONDUIT LAYOUT FOR LIFT STATION 3 PUMP ALTERNATE LOW PROFILE CONFIGURATION
E1E01	CONDUIT LAYOUT FOR LIFT STATION 3 PUMP ALTERNATE HIGH PROFILE CONFIGURATION
E2E01	CONDUIT LAYOUT FOR LIFT STATION 3 PUMP PREFERRED LOW PROFILE CONFIGURATION
E3E01	CONDUIT LAYOUT FOR LIFT STATION 3 PUMP ALTERNATE LOW PROFILE CONFIGURATION
E3E02	CONDUIT LAYOUT FOR LIFT STATION 3 PUMP ALTERNATE LOW PROFILE CONFIGURATION
F1E01	CONDUIT LAYOUT FOR LIFT STATION 3 PUMP ALTERNATE HIGH PROFILE CONFIGURATION
F2E01	CONDUIT LAYOUT FOR LIFT STATION 3 PUMP PREFERRED LOW PROFILE CONFIGURATION
F3E01	CONDUIT LAYOUT FOR LIFT STATION 3 PUMP ALTERNATE LOW PROFILE CONFIGURATION
F3E02	CONDUIT LAYOUT FOR LIFT STATION 3 PUMP ALTERNATE LOW PROFILE CONFIGURATION
G1E01	CONDUIT LAYOUT FOR LIFT STATION 3 PUMP ALTERNATE HIGH PROFILE CONFIGURATION
G2E01	CONDUIT LAYOUT FOR LIFT STATION 3 PUMP PREFERRED LOW PROFILE CONFIGURATION
G3E01	CONDUIT LAYOUT FOR LIFT STATION 3 PUMP ALTERNATE LOW PROFILE CONFIGURATION
G3E02	CONDUIT LAYOUT FOR LIFT STATION 3 PUMP ALTERNATE LOW PROFILE CONFIGURATION
H1E01	CONDUIT LAYOUT FOR LIFT STATION 3 PUMP ALTERNATE HIGH PROFILE CONFIGURATION
H2E01	CONDUIT LAYOUT FOR LIFT STATION 3 PUMP PREFERRED LOW PROFILE CONFIGURATION
H3E01	CONDUIT LAYOUT FOR LIFT STATION 3 PUMP ALTERNATE LOW PROFILE CONFIGURATION
H3E02	CONDUIT LAYOUT FOR LIFT STATION 3 PUMP ALTERNATE LOW PROFILE CONFIGURATION
OUTDOOR CONFIGURATION	
NO.	TITLE
X0E01	3 PUMP OUTDOOR CONTROL CABINET ENCLOSURE
X0E02	3 PUMP OUTDOOR CONTROL CABINET EQUIPMENT LAYOUT & SCHEDULE
X0E03	3 PUMP OUTDOOR CONTROL CABINET EQUIPMENT LAYOUT
X0E04	3 PUMP OUTDOOR CONTROL CABINET EQUIPMENT LAYOUT
X0E05	3 PUMP OUTDOOR CONTROL CABINET EQUIPMENT LAYOUT
X0E06	3 PUMP OUTDOOR CONTROL PANEL POWER WIRING DIAGRAM
X0E10	3 PUMP OUTDOOR CONTROL PANEL SINGLE LINE DIAGRAM
X0E40	3 PUMP OUTDOOR PROCESS & INSTRUMENTATION DIAGRAM
X0E41	3 PUMP OUTDOOR PROCESS & INSTRUMENTATION DIAGRAM
X0E50	3 PUMP OUTDOOR CONTROL PANEL CONTROL WIRING DIAGRAM
X0E51	3 PUMP OUTDOOR CONTROL PANEL CONTROL WIRING DIAGRAM
X0E52	3 PUMP OUTDOOR CONTROL PANEL CONTROL WIRING DIAGRAM
X0E53	3 PUMP OUTDOOR CONTROL PANEL CONTROL WIRING DIAGRAM

X0E54	3 PUMP OUTDOOR PUMP 101 CONTROL WIRING DIAGRAM
X0E55	3 PUMP OUTDOOR PUMP 102 CONTROL WIRING DIAGRAM
X0E56	3 PUMP OUTDOOR PUMP 103 CONTROL WIRING DIAGRAM
INDOOR CONFIGURATION	
NO.	TITLE
Y0E21	3 PUMP INDOOR CONTROL CABINET EQUIPMENT LAYOUT & SCHEDULE
Y0E22	3 PUMP INDOOR CONTROL CABINET BACK DOOR ELEVATION
Y0E23	3 PUMP INDOOR CONTROL CABINET EQUIPMENT LAYOUT
Y0E25	3 PUMP INDOOR MCC INCOMING POWER SCHEMATIC & CONTROL POWER & COMMUNICATIONS WIRING DIAGRAM
Y0E26	3 PUMP INDOOR MCC POWER SCHEMATIC & CONTROL POWER & COMMUNICATIONS WIRING DIAGRAM
Y0E30	3 PUMP INDOOR SINGLE LINE DIAGRAM
Y0E31	3 PUMP INDOOR SINGLE LINE DIAGRAM
Y0E40	3 PUMP INDOOR PROCESS & INSTRUMENTATION DIAGRAM
Y0E41	3 PUMP INDOOR PROCESS & INSTRUMENTATION DIAGRAM
Y0E50	3 PUMP INDOOR CONTROL PANEL CONTROL WIRING DIAGRAM
Y0E51	3 PUMP INDOOR CONTROL PANEL CONTROL WIRING DIAGRAM
Y0E52	3 PUMP INDOOR CONTROL PANEL CONTROL WIRING DIAGRAM
Y0E58	3 PUMP INDOOR PUMP 101 CONTROL WIRING DIAGRAM
Y0E59	3 PUMP INDOOR PUMP 102 CONTROL WIRING DIAGRAM
Y0E60	3 PUMP INDOOR PUMP 103 CONTROL WIRING DIAGRAM
TYPICAL INSTALLATION DETAILS	
NO.	TITLE
Z0C01	SUBMERSIBLE TRANSDUCER WELL LEVEL GAUGING SYSTEM INSTALLATION & DETAILS
Z0E02	3 PUMP (INDOOR/OUTDOOR) TYPICAL JUNCTION BOX DETAILS
Z0E03	3 PUMP (INDOOR/OUTDOOR) TYPICAL ELECTRICAL DETAILS
Z0E04	3 PUMP (INDOOR/OUTDOOR) TYPICAL ELECTRICAL DETAILS
Z0E05	3 PUMP (INDOOR/OUTDOOR) CONTROL BUILDING – ELECTRICAL
Z0E06	– EXAMPLE – ELECTRICAL SITE PLAN ALTERNATE HIGH PROFILE CONFIGURATION
Z0E07	3 PUMP (INDOOR/OUTDOOR) TYPICAL ELECTRICAL DETAILS
Z0E08	3 PUMP (INDOOR/OUTDOOR) TYPICAL ELECTRICAL DETAILS
Z0E13	3 PUMP (INDOOR/OUTDOOR) MCC ELEVATIONS
Z0E21	3 PUMP (INDOOR/OUTDOOR) CONDUIT SCHEDULE FOR 480 VOLT
Z0E42	3 PUMP (INDOOR/OUTDOOR) DEVICE RATING SCHEDULE TYPICAL ELECTRICAL DETAILS

<u>SYMBOL</u>		<u>SYMBOL</u>	<u>DESCRIPTION</u>
	LIGHTING FIXTURE		FLOAT SWITCH
	BRACKET MOUNTED LIGHTING FIXTURE OR HIGH (NUMBER INDICATES LIGHTING PANEL CIRCUIT NUMBER - TYPICAL FOR ALL LIGHTING & RECEPTACLE CIRCUITS)		ELECTRO-PNEUMATIC VALVE
	SINGLE CONVENIENCE RECEPTACLE		SOLENOID VALVE
	DUPLEX CONVENIENCE RECEPTACLE (WP INDICATES CAST WEATHER PROOF OUTLET BOX & COVER)		ELECTRIC THERMOSTAT
	SINGLE SPECIAL PURPOSE RECEPTACLE (LETTER INDICATES TYPE PER SCHEDULE)		TEMPERATURE ACTUATED DEVICE
	TELEPHONE UTILITY SYSTEM OUTLET		SINGLE POLE TOGGLE SWITCH
	LIGHTING PANEL		DOUBLE POLE TOGGLE SWITCH
	UTILITY METERING CABINET		3 - WAY SWITCH
	TELEPHONE UTILITY SYSTEM BACKBOARD		MANUAL MOTOR STARTER WITH THERMAL ELEMENT
	DISTRIBUTION PANEL		MOTOR RATED SWITCH WITH THERMAL ELEMENT IN NEMA 4X SS ENCLOSURE
	CABINET OR PULL BOX		BATTERY POWERED EMERGENCY LIGHTING FIXTURE
	UNFUSED SAFETY SWITCH - 3P, 30A, 600V UNLESS OTHERWISE INDICATED.		UNIT HEATER
	FUSED SAFETY SWITCH - 3P, 600V, 30A MINIMUM OR AS REQUIRED TO ACCOMMODATE FUSE SIZE INDICATED		CLASS 1, DIV I, CONDUIT SEAL
	OUTLET OR JUNCTION BOX		EXPOSED CONDUIT
	COMBINATION PROTECTIVE DEVICE & MAGNETIC STARTER		EXPOSED PUMP CABLE
	SINGLE UNIT PUSHBUTTON STATION		FIELD/GROUND LOOP CONDUCTORS
	2-UNIT PUSHBUTTON STATION		CONDUIT CONCEALED IN FLOOR SLAB OR UNDER FLOOR SLAB. (CONDUITS 1-1/2" OR LARGER SHALL BE INSTALLED UNDER FLOOR SLAB). CONDUITS RUN UNDER FLOOR SLAB SHALL BE ENCASED IN CONCRETE. SEE NOTE 2
	3-UNIT PUSHBUTTON STATION		HOMERUN TO PANEL OR MCC AS NOTED
	ELECTRIC MOTOR - NUMBER INDICATES HORSEPOWER		CONCRETE ENCASED DUCTBANK (SECTION INDICATES CONDUIT CONFIGURATION & DESIGNATIONS)
	FLOW SWITCH		EXPOSED CONDUIT BANK
	"HAND-OFF-AUTOMATIC" SELECTOR SWITCH		AIR TERMINAL
	LIMIT SWITCH		GROUND ROD & WELL
	MAGNETIC REED DOOR SWITCH		KIRK KEY
	MOTION SWITCH		
	PRESSURE SWITCH		
	TORQUE SWITCH		
	PNEUMATIC/ELECTRIC SWITCH		
	PROXIMITY LIMIT SWITCH		
	VACUUM SWITCH		

CONDUIT SYSTEM NOTES

- ANY CONDUIT WITHOUT FURTHER DESIGNATION INDICATES 2 #12 IN 3/4" CONDUIT. GREATER NUMBER OF WIRES ARE INDICATED AS FOLLOWS. (3 WIRES) (4 WIRES) ETC. LONGER HASHMARK INDICATES NEUTRAL CONDUCTOR, LONGER HASHMARK WITH DOT INDICATES GROUND CONDUCTOR. NO. INDICATES WIRE SIZE WHEN OTHER THAN #12 AWG.
- CONDUITS IMBEDDED IN STRUCTURAL CONCRETE (FLOOR SLABS, ETC.) SHALL BE SO LOCATED AS NOT TO UNDULY IMPAIR THE STRENGTH OF THE CONSTRUCTION AND SHALL BE SPACED NOT LESS THAN TWO TIMES THE CONDUIT OD BETWEEN ADJACENT CONDUITS EXCEPT WHERE CROSSING OR OTHERWISE APPROVED BY THE ENGINEER.
- WIRING FOR LIGHTING, RECEPTACLES AND OTHER MISCELLANEOUS CIRCUITS SHALL CONFORM TO THE CIRCUITING INDICATED ON THE DRAWINGS WITH ARRANGEMENT AND ROUTING AS REQUIRED. THE WIRING SHALL BE SO ARRANGED THAT NO MORE THAN 6 CURRENT CARRYING CONDUCTORS SHALL BE INSTALLED PER CONDUIT AND CIRCUITS OF DIFFERENT PANELS SHALL BE INSTALLED IN SEPARATE CONDUITS.

SYMBOL	DESCRIPTION
	CONTACT, NORMALLY OPEN
	CONTACT, NORMALLY CLOSED
	PUSHBUTTON, NORMALLY CLOSED
	PUSHBUTTON, NORMALLY OPEN
	SELECTOR SWITCH
	OVERLOADS
	FUSE
	PILOT LIGHT, PUSH TO TEST
	AUXILIARY STARTER CONTACTS
	PRESSURE SWITCH, OPENS ON RISE
	PRESSURE SWITCH, CLOSES ON RISE
	LEVEL OR LEAK DETECTION SWITCH
	LIMIT SWITCH, NORMALLY CLOSED
	LIMIT SWITCH, NORMALLY OPEN
	LIMIT SWITCH, NORMALLY OPEN, HELD CLOSED
	LIMIT SWITCH, NORMALLY CLOSED, HELD OPEN
	TEMPERATURE ACTUATED SWITCH, OPENS ON RISE
	TEMPERATURE ACTUATED SWITCH, CLOSES ON RISE
	VACUUM SWITCH, OPENS ON RISE
	VACUUM SWITCH, CLOSES ON RISE
	THERMAL OVERLOAD
	SOLID STATE MOTOR PROTECTION RELAY (MPR)
	SPACE HEATER
	GROUND CONNECTION
	SOLENOID
	MOTORIZED TIME DELAY RELAY
	TIME DELAY RELAY
	TIME DELAY CONTACT (O=OPEN, X=CLOSED, DESIGNATION INDICATES CONTACT POSITION WHEN RELAY IS RESET-TIMING-TIMED OUT)
	AUXILIARY RELAY
	CONTROL POWER TRANSFORMER
	MOTOR STARTER OPERATING COIL

WIRE NUMBER USED ON WIRING DIAGRAM & TERMINAL BLOCKS

RELAY DESIGNATION

SYMBOL	DESCRIPTION
	MECHANICAL/ELECTRICAL LINK
	ELECTRICAL SIGNAL CONNECTION TO PIPING
	DISCRETE FIELD MOUNTED INSTRUMENT
	INTERNAL OR INACCESSIBLE DISCRETE DEVICE
	PANEL MOUNTED DISCRETE DEVICE
	PLC INPUT/OUTPUT
	CHECK VALVE
	ISOLATION VALVE
	SERIAL INPUT
	RELAY

IDENTIFICATION LETTERS			
FIRST LETTER	SUCCEEDING LETTERS		
MEASURED OR INITIATING VARIABLE	READOUT OR PASSIVE FUNCTION	OUTPUT FUNCTION	MODIFIER
A NOT USED	ALARM		
E NOT USED	SENSOR (PRIMARY ELEMENT)		
H HAND			HIGH
I CURRENT (ELEC)	INDICATE		
J POWER			
L LEVEL			LOW
R NOT USED	RECORD		
S NOT USED		SWITCH	
Y EVENT, STATE OR PRESENCE		RELAY, COMPUTE, CONVERT	
Z POSITION, DIMENSION			

SYMBOL	DESCRIPTION
	SEPARABLE CONTACTS
	CIRCUIT BREAKER
	COMBINATION MOTOR STARTER
	VOLTMETER
	VOLTMETER SWITCH
	CURRENT TRANSFORMER (CT)
	DESIGNATION INDICATES QUANTITY & RATIO
	POTENTIAL TRANSFORMER
	LIGHTING TRANSFORMER
	POWER FACTOR CORRECTION CAPACITOR
	PHASE FAILURE/UNDERVOLTAGE MONITOR RELAY
	FUSE
	MOTOR OVERLOAD
	SOLID STATE OVERLOAD
	FUSED DISCONNECT SWITCH
	SURGE ARRESTOR
	VARIABLE FREQUENCY DRIVE

A. THESE LIFT STATION DRAWINGS ARE CONSIDERED TO BE DESIGN GUIDELINES FOR THE CONSTRUCTION OF CITY OF HOUSTON WASTEWATER SUBMERSIBLE LIFT STATIONS. THEIR INTENDED USE IS AS A FRAMEWORK FOR THE CONTRACTED DESIGN ENGINEER IN DEVELOPING SPECIFIC LIFT STATION DESIGNS.

IT IS THE RESPONSIBILITY OF THE CONTRACTED DESIGN ENGINEER TO VERIFY THE COMPLETENESS AND ACCURACY OF THE INFORMATION HEREIN CONTAINED AND TO ADJUST ACCORDING TO PROJECT SPECIFIC REQUIREMENTS.

B. THE DESIGN ENGINEER SHALL INCORPORATE ONLY THE NECESSARY STANDARD GUIDELINE DRAWINGS AND DETAILS INTO HIS PROJECT CONTRACT DOCUMENTATION PACKAGE, AND SHALL ADJUST PACE NUMBERS AND CROSS REFERENCING ACCORDINGLY.

C. THE DESIGN ENGINEER SHALL CONSULT THE CITY OF HOUSTON DESIGN GUIDELINES MANUAL, THE ENGINEERING DESIGN MANUAL, AND THE MASTER SPECIFICATIONS FOR FURTHER INSTRUCTIONS AND INFORMATION PERTINENT TO THESE STANDARD DESIGN GUIDELINE DRAWINGS.

D. THE DESIGN ENGINEER SHALL REMOVE THESE NOTES ALL REFERENCES TO THESE NOTES, AND ANY OTHER UNNECESSARY INFORMATION FROM THE DESIGN GUIDELINE DRAWINGS. THE DESIGN ENGINEER SHALL PROVIDE ANY NOTES OR OTHER APPROPRIATE INFORMATION NECESSARY TO COMPLETE THE LIFT STATION DESIGN.

A	---	AMP	nA	---	NANOAMPERE
ADJ	---	ADJUSTABLE	N.C.	---	NORMALLY CLOSED
AFF	---	ABOVE FINISHED FLOOR	NEC	---	NATIONAL ELECTRICAL CODE
AI	---	ANALOG INPUT	NEUT	---	NEUTRAL
ALT	---	ALTERNATOR	N.O.	---	NORMALLY OPEN
AO	---	ANALOG OUTPUT	OL	---	OVERLOAD
AT&T	---	AT&T TELEPHONE	P	---	POLE
C	---	CONDUIT	PLC	---	PROGRAMMABLE LOGIC CONTROLLER
CA	---	CABLE	POS	---	POSITION
CAB	---	CABINET	PS	---	PRESSURE SWITCH
CAT.	---	CATALOG	PVC	---	POLYVINYL CHLORIDE
CB	---	CIRCUIT BREAKER	PVC RGS	---	PVC COATED RIGID GALV CONDUIT
CKT	---	CIRCUIT	PWR	---	POWER
COMM	---	COMMUNICATIONS	R	---	RELAY
CONT	---	CONTINUED	RALM	---	PUMP ALARM RELAY
CPT-N	---	CONTROL POWER TRANSFORMER NEUTRAL	RGS	---	RIGID GALVANIZED CONDUIT
CPU	---	CENTRAL PROCESSING UNIT	RHLA	---	HIGH LEVEL ALARM RELAY
CT	---	CURRENT TRANSFORMER	RM	---	PUMP RUN AUX RELAY
CU	---	COPPER	RMOR	---	MOTOR OVERLOAD AUX RELAY
CW	---	COOL WHITE	RMTM	---	MOTOR TEMPERATURE RELAY
DI	---	DISCRETE INPUT	RPLC	---	PLC MODE AUX RELAY
DIREC	---	DIRECTIONAL	RPLCOR	---	PLC OVERRIDE
DIV	---	DIVISION	RPLM	---	PLC PUMP RUN RELAY
DN	---	DOWN	RPLMP	---	BACKUP SYSTEM RUN RELAY
DO	---	DISCRETE OUTPUT	RR	---	RUN RELAY
ETM	---	ELAPSED TIME METER	RRST	---	PUMP RESET AUX RELAY
G.E.	---	GENERAL ELECTRIC	RRSTS	---	MODEM RESET RELAY
GFI	---	GROUND FAULT INTERRUPT	RTAH	---	TEMPERATURE ALARM AUX RELAY
GND	---	GROUND	RWD	---	WATCHDOG RELAY
H-O-A	---	HAND OFF AUTO	SEC	---	SECONDS
INC	---	INCANDESCENT	SL	---	SEAL LEAK SWITCH
JB	---	JUNCTION BOX	SN	---	SOLID NEUTRAL
KA SYM	---	THOUSAND AMPS SYMMETRICAL	SSOL	---	SOLID STATE OVERLOAD
KS	---	KEY SWITCH	SP	---	SURGE PROTECTOR
KVA	---	KILO-VOLT-AMPS	SPD	---	SURGE PROTECTION DEVICE
L	---	LINE	SPST	---	SINGLE POLE SINGLE THROW
LED	---	LIGHT EMITTING DIODE	SS	---	STAINLESS STEEL
LOS	---	LOCK OUT STOP	S.S.	---	SELECTOR SWITCH
LS	---	LIMIT SWITCH	SW	---	SWITCH
LV	---	LOW VOLTAGE	TEMP	---	TEMPERATURE
LVN	---	LOW VOLTAGE NEUTRAL	TD	---	TIME DELAY RELAY
M	---	MOTOR RUN CONTACT	TDLP	---	LOSS OF POWER TIME DELAY RELAY
mA	---	MILLIAMPERE	TDRM	---	PUMP TIME DELAY RELAY
MA	---	MILLIAMPERE	UPS	---	UNINTERRUPTIBLE POWER SUPPLY
MADC	---	MILLIAMPERE DIRECT CURRENT	V	---	VOLTS
MCC	---	MOTOR CONTROL CENTER	VA	---	VOLT-AMP
MCP	---	MOTOR CIRCUIT PROTECTOR	VAC	---	VOLTS ALTERNATING CURRENT
MIN.	---	MINUTES	VDC	---	VOLTS DIRECT CURRENT
MOR	---	MOTOR OVERLOAD RELAY	W	---	WATT OR WIRE
MPR	---	MOTOR PROTECTION RELAY	WM	---	WATT MISER (HIGH EFFICIENCY LAMP)
MS	---	MOTION SWITCH			
MS	---	MILLISECOND			
MTH	---	MOTOR TEMPERATURE SWITCH			
MTS	---	MANUAL TRANSFER SWITCH			
N	---	NEUTRAL			


TYPE	MFG & CATALOG NO.	LAMP SIZE	MOUNTING	REMARKS	TYPE	MFG & CATALOG NO.	LAMP SIZE	MOUNTING	REMARKS
	LITHONIA ZL2N-L48-5000LM-MDD-MVOLT-50K-8CR1WH OR APPROVED EQUAL	4' LED	PENDANT MOUNT 9'-6" AFF	4' PENDENT OR SURFACE MOUNTED		EDWARDS SIGNAL ALARM BEACON	13W LED	STEM MOUNTED	RED POLYCARBONATE LENS SUITABLE FOR WET LOCATIONS - 120V, SERIES 105 XBR
	LITHONIA ZL2N-L24-200LM-MDD-MVOLT-40K-8CR1WH 120V OR EQUAL	2' LED	SURFACE	FIXTURE MOUNTED IN CONTROL PANEL		LITHONIA C5X1FT 530MA DRIVER 120V OR EQUAL	51W COATED LED	POLE MOUNT	WITH 120 VOLT DRIVER AND PHOTOCELL TYPE III FORWARD THRO
	LITHONIA DSXW1 530MA DRIVER 120V OR EQUAL	36W LED	WALL MOUNT 12" ABOVE DOOR FRAME	VANDAL RESISTANT LEXAN REFRACTOR & PHOTOCELL					

TYPE	MFG & CATALOG NO.	DESCRIPTION
	KENALL HL SERIES OR APPROVED EQUAL	TWO 4.5W LED LAMPS. 8W NICKEL CADMIUM BATTERY, 120V OPERATION RATED TO SUPPORT 4 LAMPS FOR 1 1/2 HOURS. PROVIDE MOUNTING HARDWARE AS REQ'D.
	KENALL HL SERIES OR APPROVED EQUAL	REMOTE SINGLE LAMP 4.5W LED LAMP IN THERMOPLASTIC HOUSING COMPLETE WITH SWIVEL MOUNT, MOUNTING BOX AND HARDWARE


COHSTD.BDR

[illegible]


SCALE: NONE	DESIGNED BY:
SUBMITTED:	DRAWN BY:
DATE:	SHEET NO. OF SHEET
SURVEY BY:	DWG. NO.
FIELD BOOK NO.	ZOE01-0516

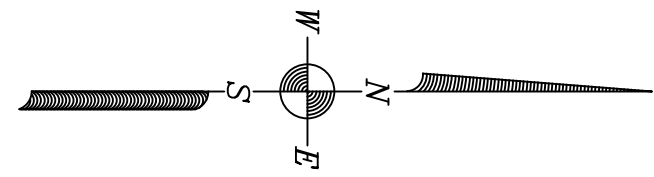

DESIGN ENGINEER SHALL ORIENT NORTH
ARROW ACCORDING TO SPECIFIC SITE PLAN

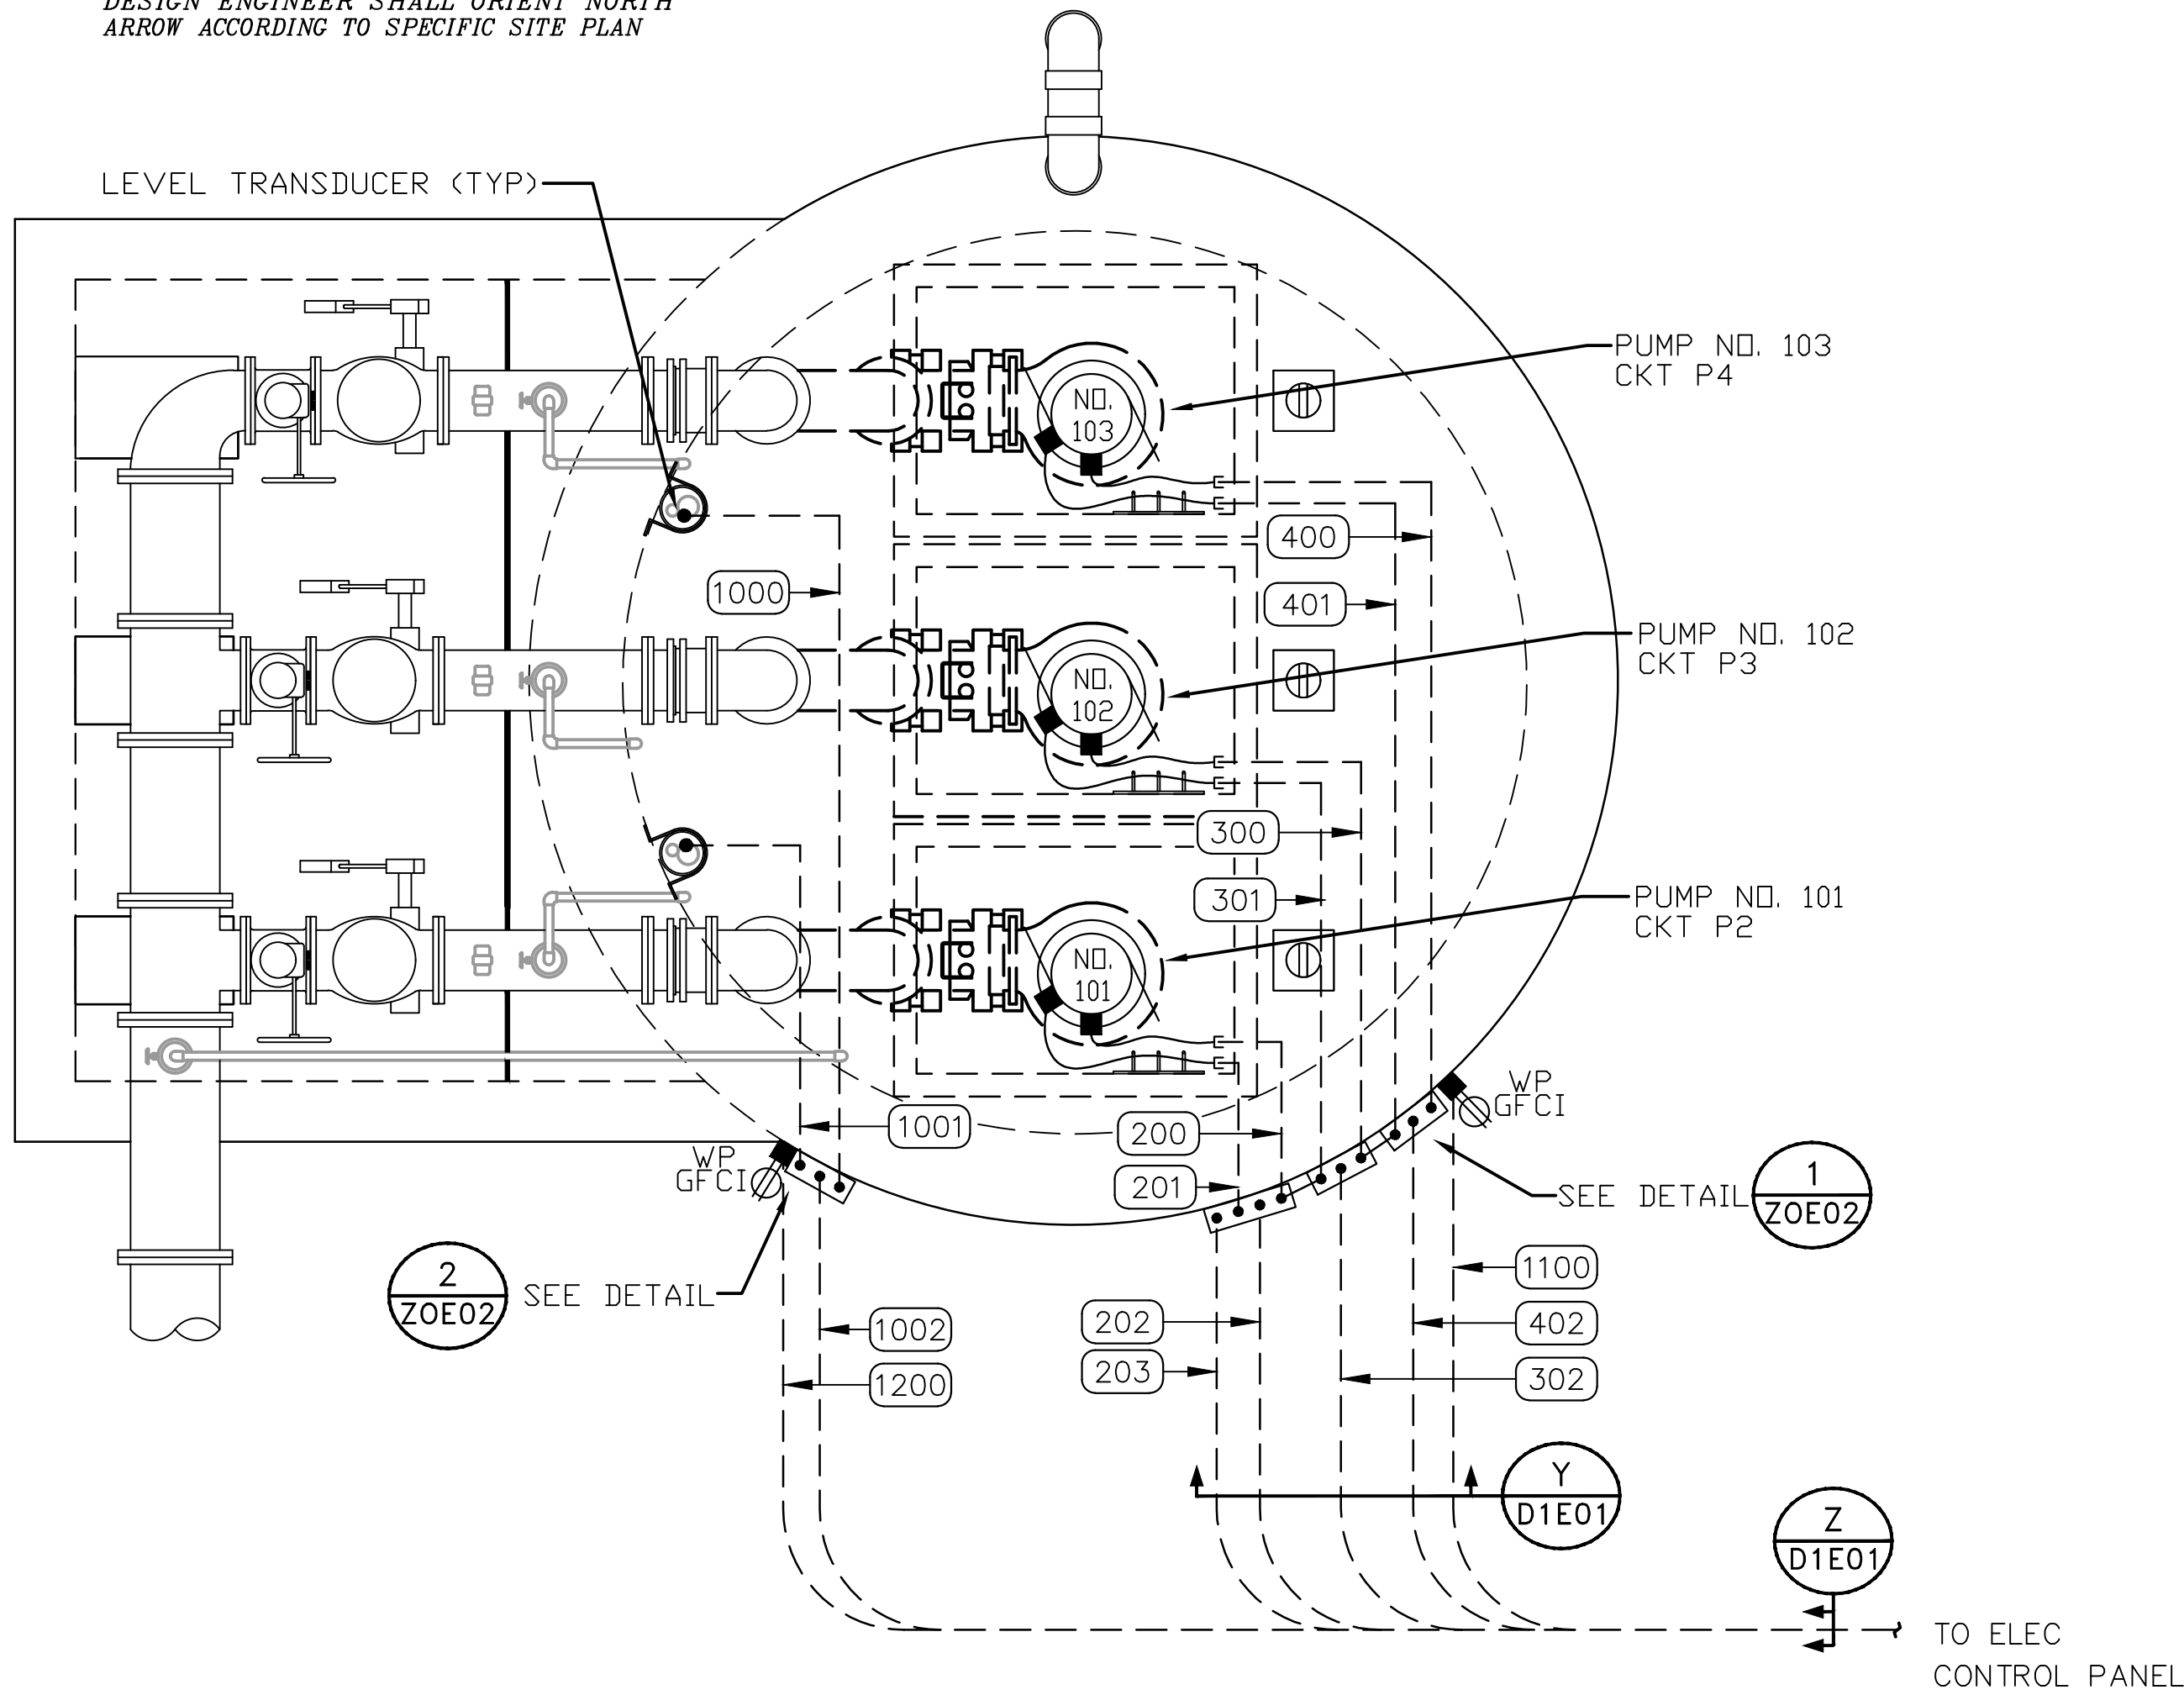

LIFT STATION PLAN

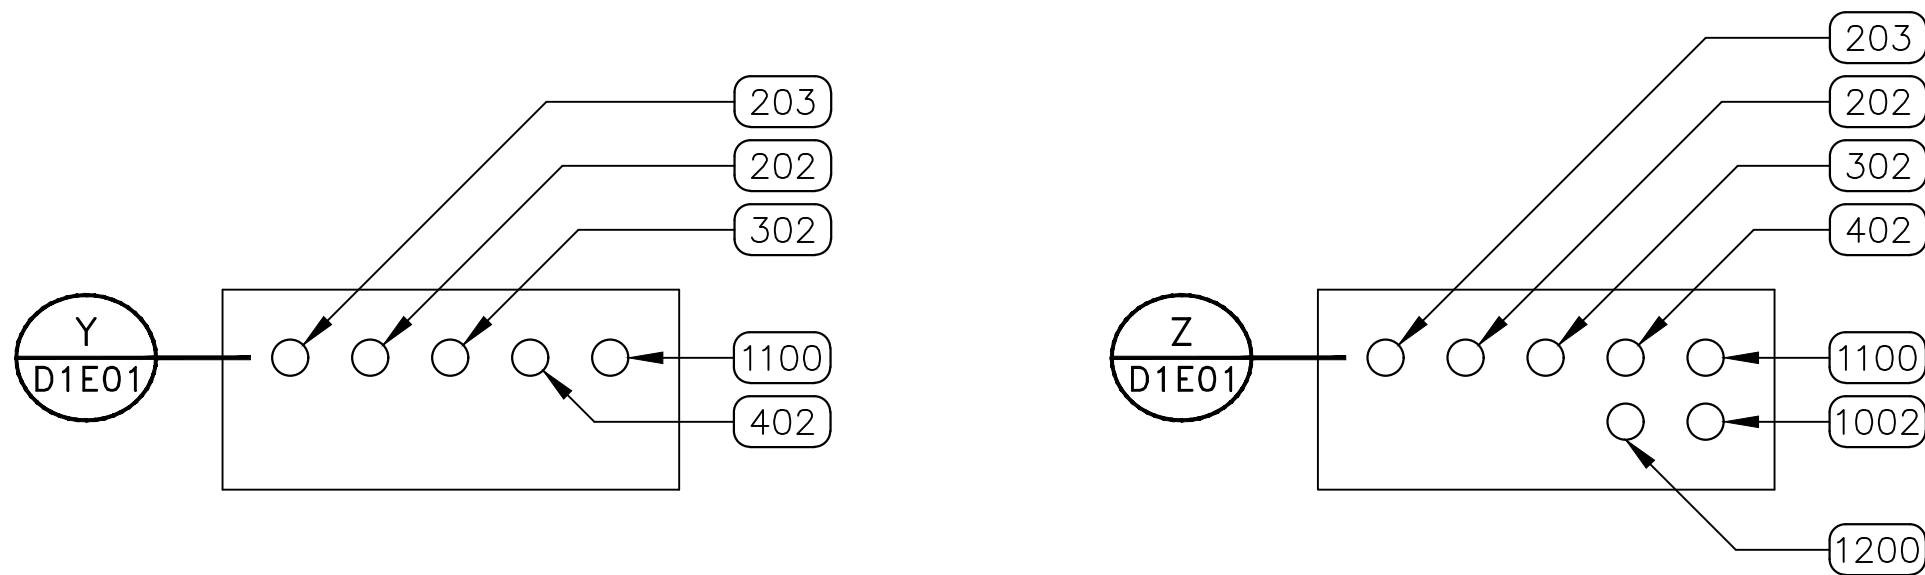

DUCTBANK SECTIONS

NOTES TO DESIGN ENGINEER:

- A. THESE LIFT STATION DRAWINGS ARE CONSIDERED TO BE DESIGN GUIDELINES FOR THE CONSTRUCTION OF CITY OF HOUSTON WASTEWATER SUBMERSIBLE LIFT STATIONS. THEIR INTENDED USE IS AS A FRAMEWORK FOR THE CONTRACTED DESIGN ENGINEER IN DEVELOPING SPECIFIC LIFT STATION DESIGNS.
- IT IS THE RESPONSIBILITY OF THE CONTRACTED DESIGN ENGINEER TO VERIFY THE COMPLETENESS AND ACCURACY OF THE INFORMATION HEREIN CONTAINED AND TO ADJUST ACCORDING TO PROJECT SPECIFIC REQUIREMENTS.
- B. THE DESIGN ENGINEER SHALL INCORPORATE ONLY THE NECESSARY STANDARD GUIDELINE DRAWINGS AND DETAILS INTO HIS PROJECT CONTRACT DOCUMENTATION PACKAGE, AND SHALL ADJUST PAGE NUMBERS AND CROSS REFERENCING ACCORDINGLY.
- C. THE DESIGN ENGINEER SHALL CONSULT THE CITY OF HOUSTON DESIGN GUIDELINES MANUAL, THE ENGINEERING DESIGN MANUAL, AND THE MASTER SPECIFICATIONS FOR FURTHER INSTRUCTIONS AND INFORMATION PERTINENT TO THESE STANDARD DESIGN GUIDELINE DRAWINGS.
- D. THE DESIGN ENGINEER SHALL REMOVE THESE NOTES, ALL REFERENCES TO THESE NOTES, AND ANY OTHER EXTRANEOUS INFORMATION FROM THE DESIGN GUIDELINE DRAWINGS. DESIGN ENGINEER SHALL PROVIDE ANY NOTES OR OTHER APPROPRIATE INFORMATION NECESSARY TO COMPLETE THE LIFT STATION DESIGN.


- NOTES:
- GROUNDING SHALL BE PER N.E.C. MINIMUM REQUIREMENTS.
 - THE ELECTRICAL INSTALLATION WITHIN THE WET WELL SHALL BE EXPLOSION PROOF IN ACCORDANCE WITH ARTICLE 510 OF THE NEC FOR CLASS I, DIVISION 1, GROUP C & D.
 - WHERE JUNCTION BOXES ARE SHOWN, THEY SHALL BE USED FOR PULLING OR TERMINATION PURPOSES ONLY. SPLICES WILL NOT BE ALLOWED EXCEPT AS PROVIDED BY NOTE 4 AND AT LIGHTING AND RECEPTACLE TERMINATIONS.
 - FOR MOTOR FEEDER AND CONTROL CABLES, INSTALL TYPE CSBE CABLE SEALING FITTING AT JUNCTION BOX ENTRANCE AND EXPLOSION PROOF SEAL IN CONDUITS TO CONTROL BUILDING OR PANEL.
 - TERMINATE PUMP POWER & CONTROL CONDUITS WITH CSBE SEAL. ATTACH STAINLESS STEEL SPLIT SLEEVE CABLE SUPPORT ON EACH POWER AND CONTROL CABLE.
 - ALL PUMP POWER AND CONTROL CABLE LEADS MUST BE THE SAME LENGTH REGARDLESS OF PUMP LOCATION FROM TERMINAL/JUNCTION BOX.
 - LEVEL TRANSMITTERS SHOWN IN APPROXIMATE LOCATION. ACTUAL LOCATION SHALL BE OPPOSITE SIDE OF INLET PIPE.

CONDUIT LAYOUT FOR LIFT STATION 3 PUMP ALTERNATE HIGH PROFILE CONFIGURATION
PROJECT NO. R-000265-0XXX-X
TITLE CITY OF HOUSTON DESIGN GUIDELINE DRAWINGS FOR SUBMERSIBLE LIFT STATIONS
CITY OF HOUSTON DEPARTMENT OF PUBLIC WORKS AND ENGINEERING ENGINEERING AND CONSTRUCTION


DESIGN ENGINEER TO INCLUDE COH
STANDARD TITLE BLOCK ON ALL
DRAWINGS, SEE STANDARD TITLE
BLOCK DETAIL ON SHEET ZOCOX

REV. NO.	DESCRIPTION	APP'D	DATE


SCALE: XX" = 1'-0"	DESIGNED BY:
SUBMITTED:	DRAWN BY:
DATE:	SHEET NO. OF SHEETS
SURVEY BY:	DWG. NO. D1E01-0516
FIELD BOOK NO.	

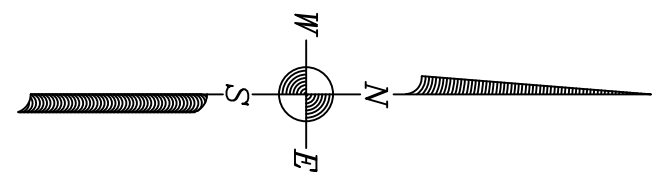

DESIGN ENGINEER SHALL ORIENT NORTH
ARROW ACCORDING TO SPECIFIC SITE PLAN

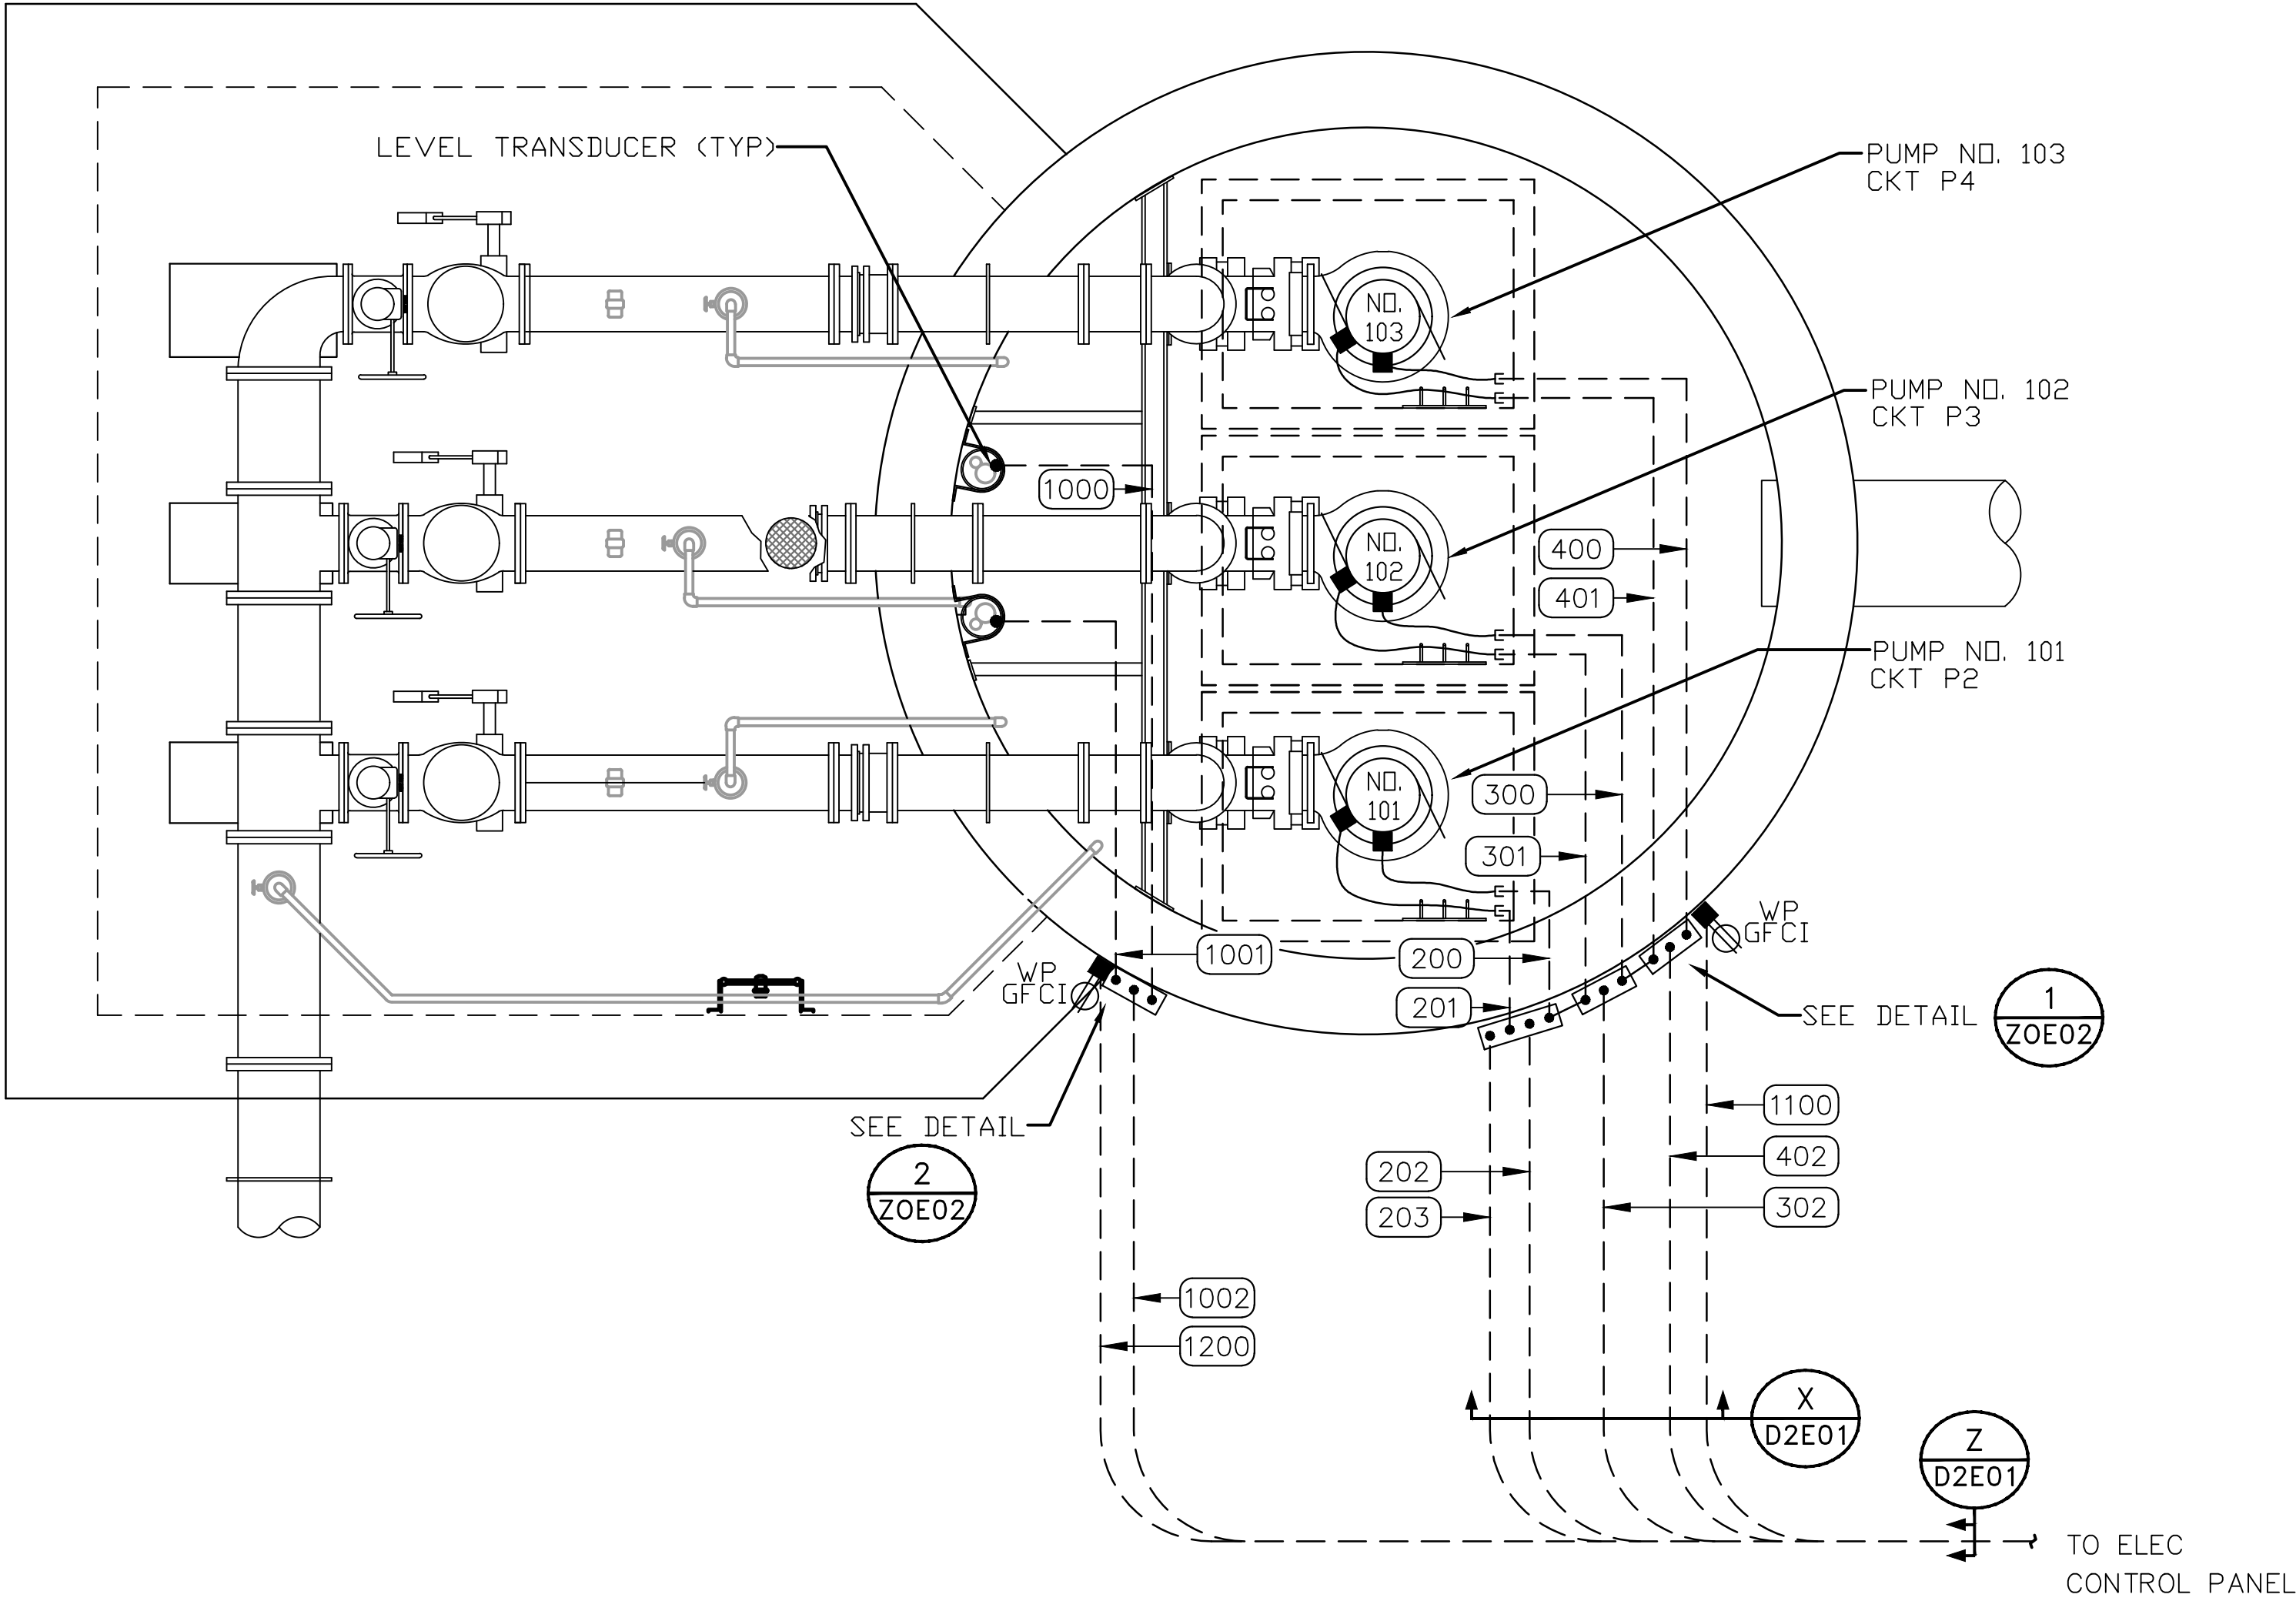

LIFT STATION PLAN

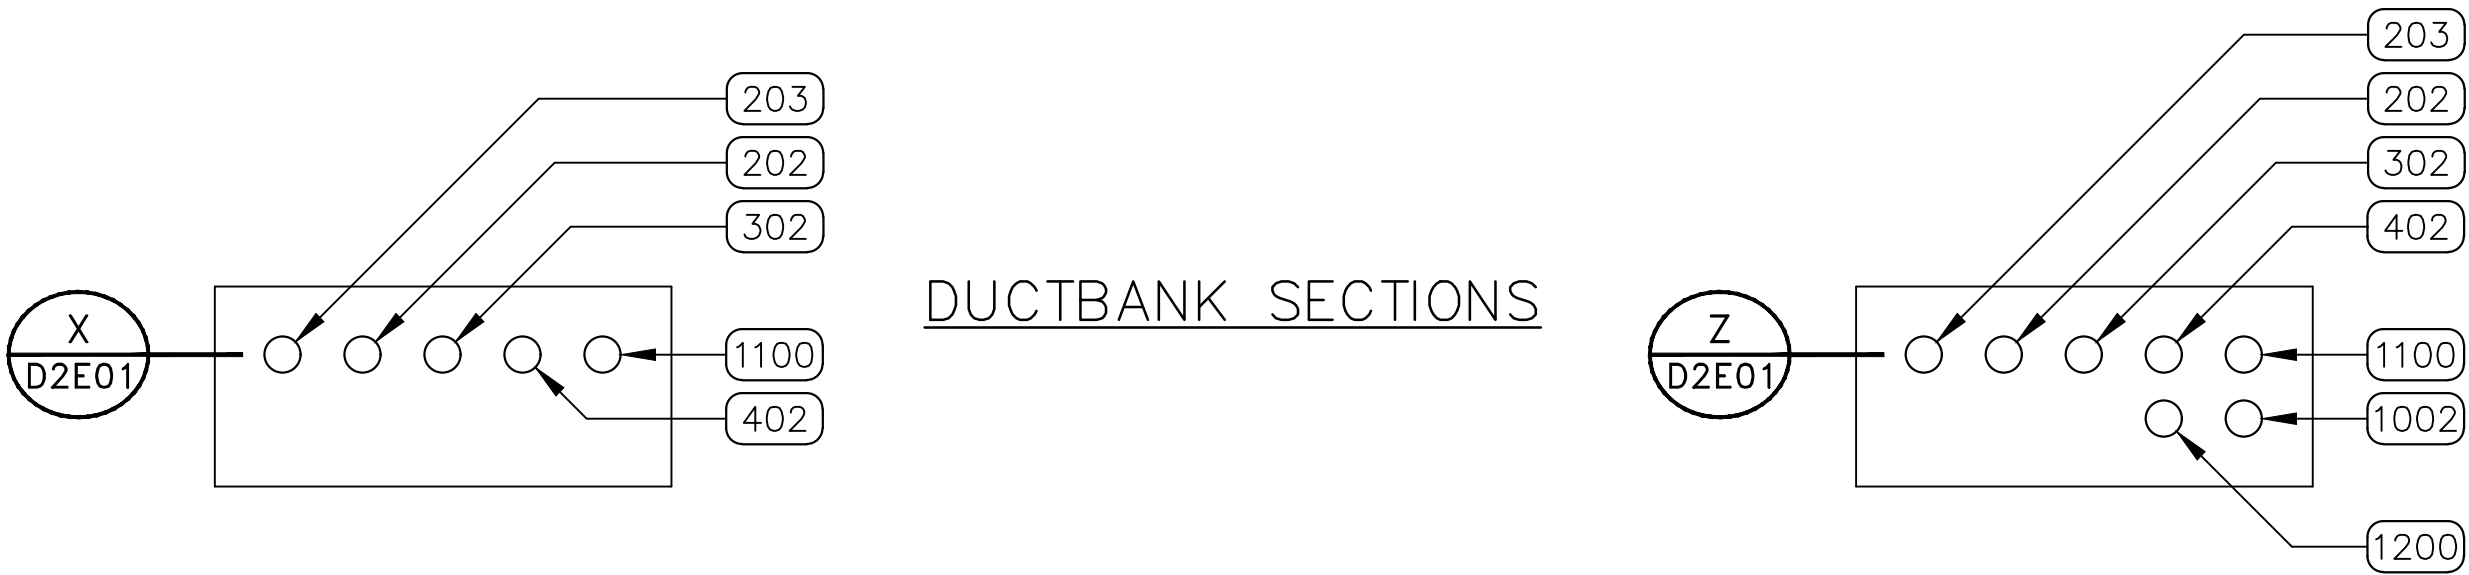

DUCTBANK SECTIONS

NOTES TO DESIGN ENGINEER:

- A. THESE LIFT STATION DRAWINGS ARE CONSIDERED TO BE DESIGN GUIDELINES FOR THE CONSTRUCTION OF CITY OF HOUSTON WASTEWATER SUBMERSIBLE LIFT STATIONS. THEIR INTENDED USE IS AS A FRAMEWORK FOR THE CONTRACTED DESIGN ENGINEER IN DEVELOPING SPECIFIC LIFT STATION DESIGNS.
- IT IS THE RESPONSIBILITY OF THE CONTRACTED DESIGN ENGINEER TO VERIFY THE COMPLETENESS AND ACCURACY OF THE INFORMATION HEREIN CONTAINED AND TO ADJUST ACCORDING TO PROJECT SPECIFIC REQUIREMENTS.
- B. THE DESIGN ENGINEER SHALL INCORPORATE ONLY THE NECESSARY STANDARD GUIDELINE DRAWINGS AND DETAILS INTO HIS PROJECT CONTRACT DOCUMENTATION PACKAGE, AND SHALL ADJUST PAGE NUMBERS AND CROSS REFERENCING ACCORDINGLY.
- C. THE DESIGN ENGINEER SHALL CONSULT THE CITY OF HOUSTON DESIGN GUIDELINES MANUAL, THE ENGINEERING DESIGN MANUAL, AND THE MASTER SPECIFICATIONS FOR FURTHER INSTRUCTIONS AND INFORMATION PERTINENT TO THESE STANDARD DESIGN GUIDELINE DRAWINGS.
- D. THE DESIGN ENGINEER SHALL REMOVE THESE NOTES, ALL REFERENCES TO THESE NOTES, AND ANY OTHER EXTRANEOUS INFORMATION FROM THE DESIGN GUIDELINE DRAWINGS. DESIGN ENGINEER SHALL PROVIDE ANY NOTES OR OTHER APPROPRIATE INFORMATION NECESSARY TO COMPLETE THE LIFT STATION DESIGN.

- NOTES:
- GROUNDING SHALL BE PER N.E.C. MINIMUM REQUIREMENTS.
 - THE ELECTRICAL INSTALLATION WITHIN THE WET WELL SHALL BE EXPLOSION PROOF IN ACCORDANCE WITH ARTICLE 510 OF THE NEC FOR CLASS I, DIVISION 1, GROUP C & D.
 - WHERE JUNCTION BOXES ARE SHOWN, THEY SHALL BE USED FOR PULLING OR TERMINATION PURPOSES ONLY. SPLICES WILL NOT BE ALLOWED EXCEPT AS PROVIDED BY NOTE 4 AND AT LIGHTING AND RECEPTACLE TERMINATIONS.
 - FOR MOTOR FEEDER AND CONTROL CABLES, INSTALL TYPE CSBE CABLE SEALING FITTING AT JUNCTION BOX ENTRANCE AND EXPLOSION PROOF SEAL IN CONDUITS TO CONTROL BUILDING OR PANEL.
 - TERMINATE PUMP POWER & CONTROL CONDUITS WITH CSBE SEAL. ATTACH STAINLESS STEEL SPLIT SLEEVE CABLE SUPPORT ON EACH POWER AND CONTROL CABLE.
 - ALL PUMP POWER AND CONTROL CABLE LEADS MUST BE THE SAME LENGTH REGARDLESS OF PUMP LOCATION FROM TERMINAL/JUNCTION BOX.
 - LEVEL TRANSMITTERS SHOWN IN APPROXIMATE LOCATION. ACTUAL LOCATION SHALL BE OPPOSITE SIDE OF INLET PIPE.

CONDUIT LAYOUT FOR LIFT STATION
3 PUMP
PREFERRED LOW PROFILE CONFIGURATION

PROJECT NO. R-000265-0XXX-X

TITLE CITY OF HOUSTON
DESIGN GUIDELINE DRAWINGS
FOR SUBMERSIBLE LIFT STATIONS

CITY OF HOUSTON
DEPARTMENT OF PUBLIC WORKS AND ENGINEERING
ENGINEERING AND CONSTRUCTION

DESIGN ENGINEER TO INCLUDE COH
STANDARD TITLE BLOCK ON ALL
DRAWINGS, SEE STANDARD TITLE
BLOCK DETAIL ON SHEET ZOCOX


CADD DWG. FILE NO. :
D2E01-3P.DWG

COHSTD.BDR 0 1 2 3


ORIGINAL SCALE IN INCHES
FOR REDUCED PLANS

REV. NO.	DESCRIPTION	APP'D	DATE


SCALE: XX" = 1'-0" DESIGNED BY:
SUBMITTED: DRAWN BY:
DATE: SHEET NO. OF SHEETS
SURVEY BY: DWG. NO.
FIELD BOOK NO. D2E01-0516

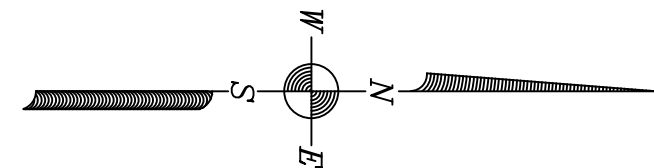



DESIGN ENGINEER SHALL ORIENT NORTH
ARROW ACCORDING TO SPECIFIC SITE PLAN

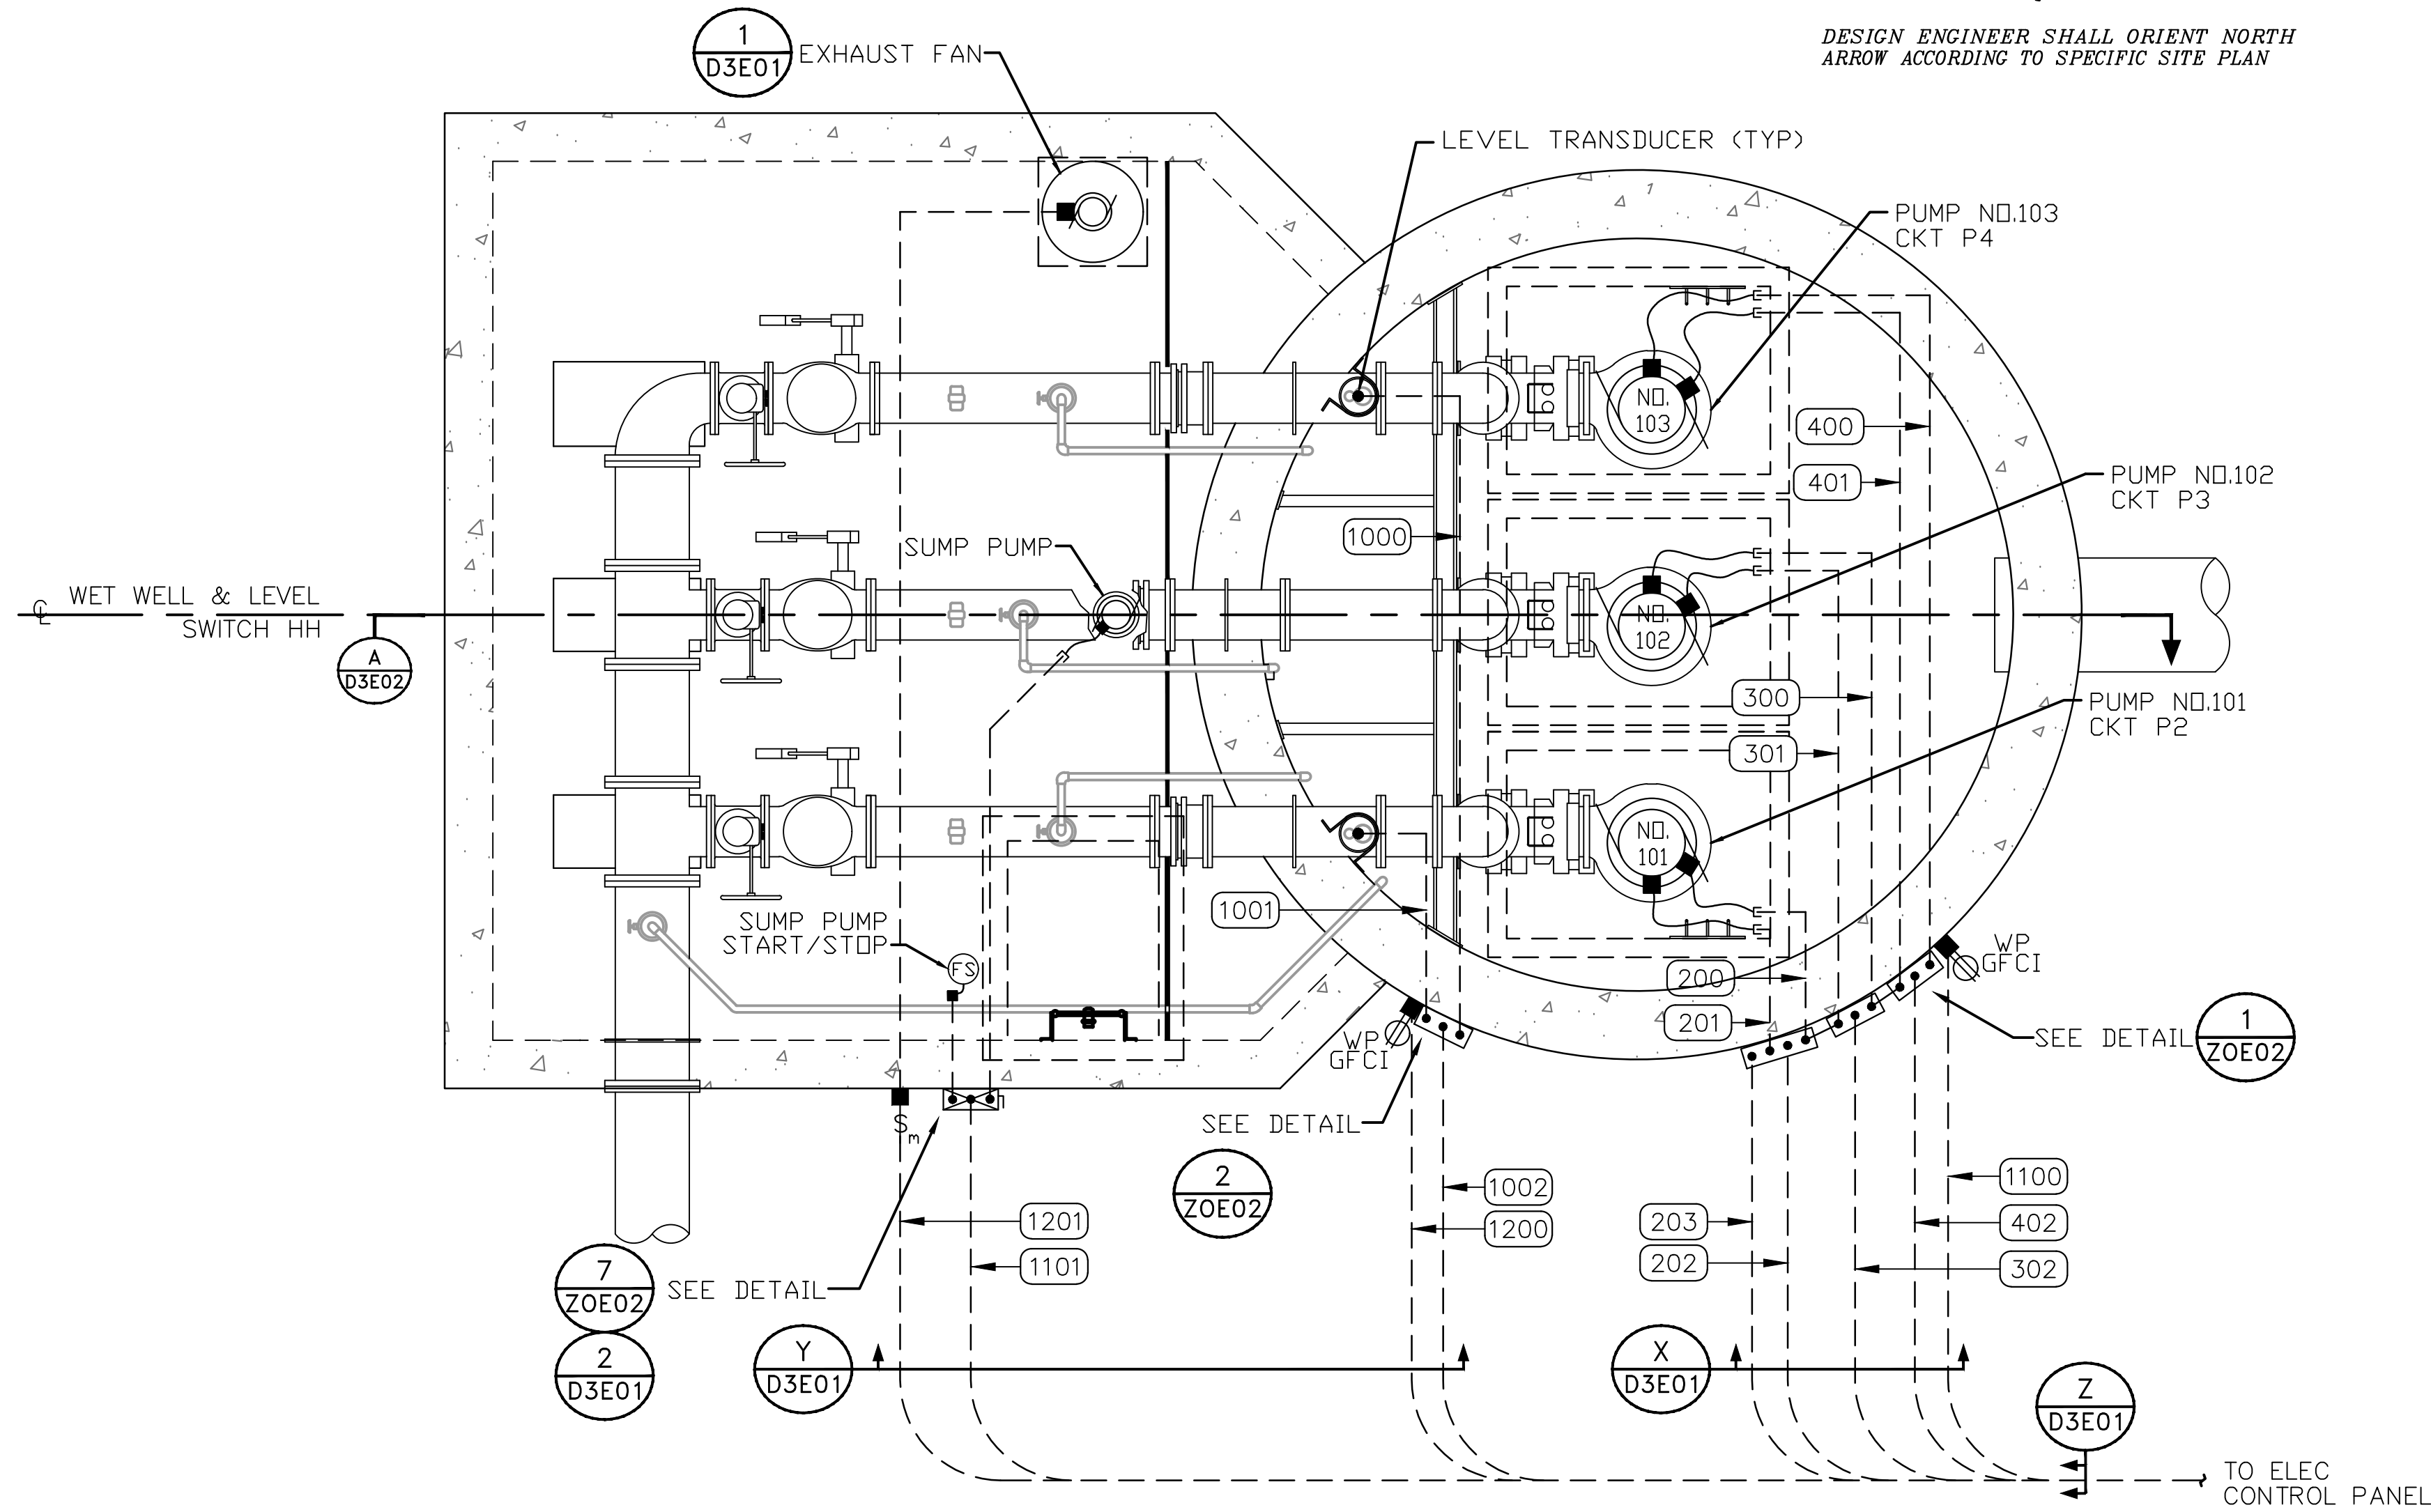

LIFT STATION PLAN

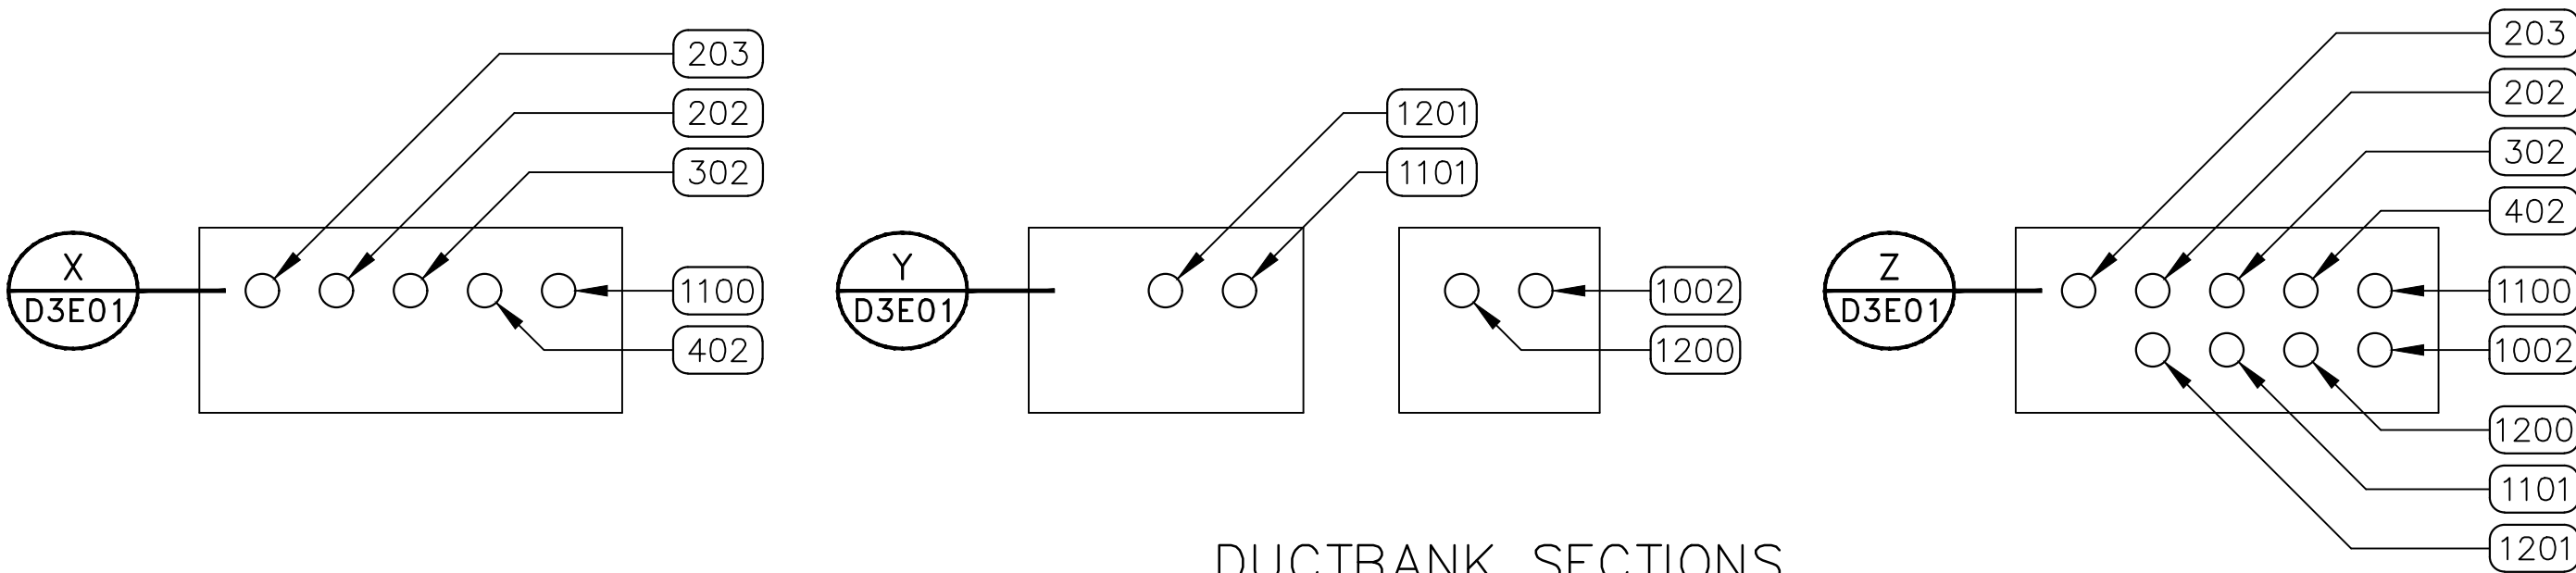

DUCTBANK SECTIONS

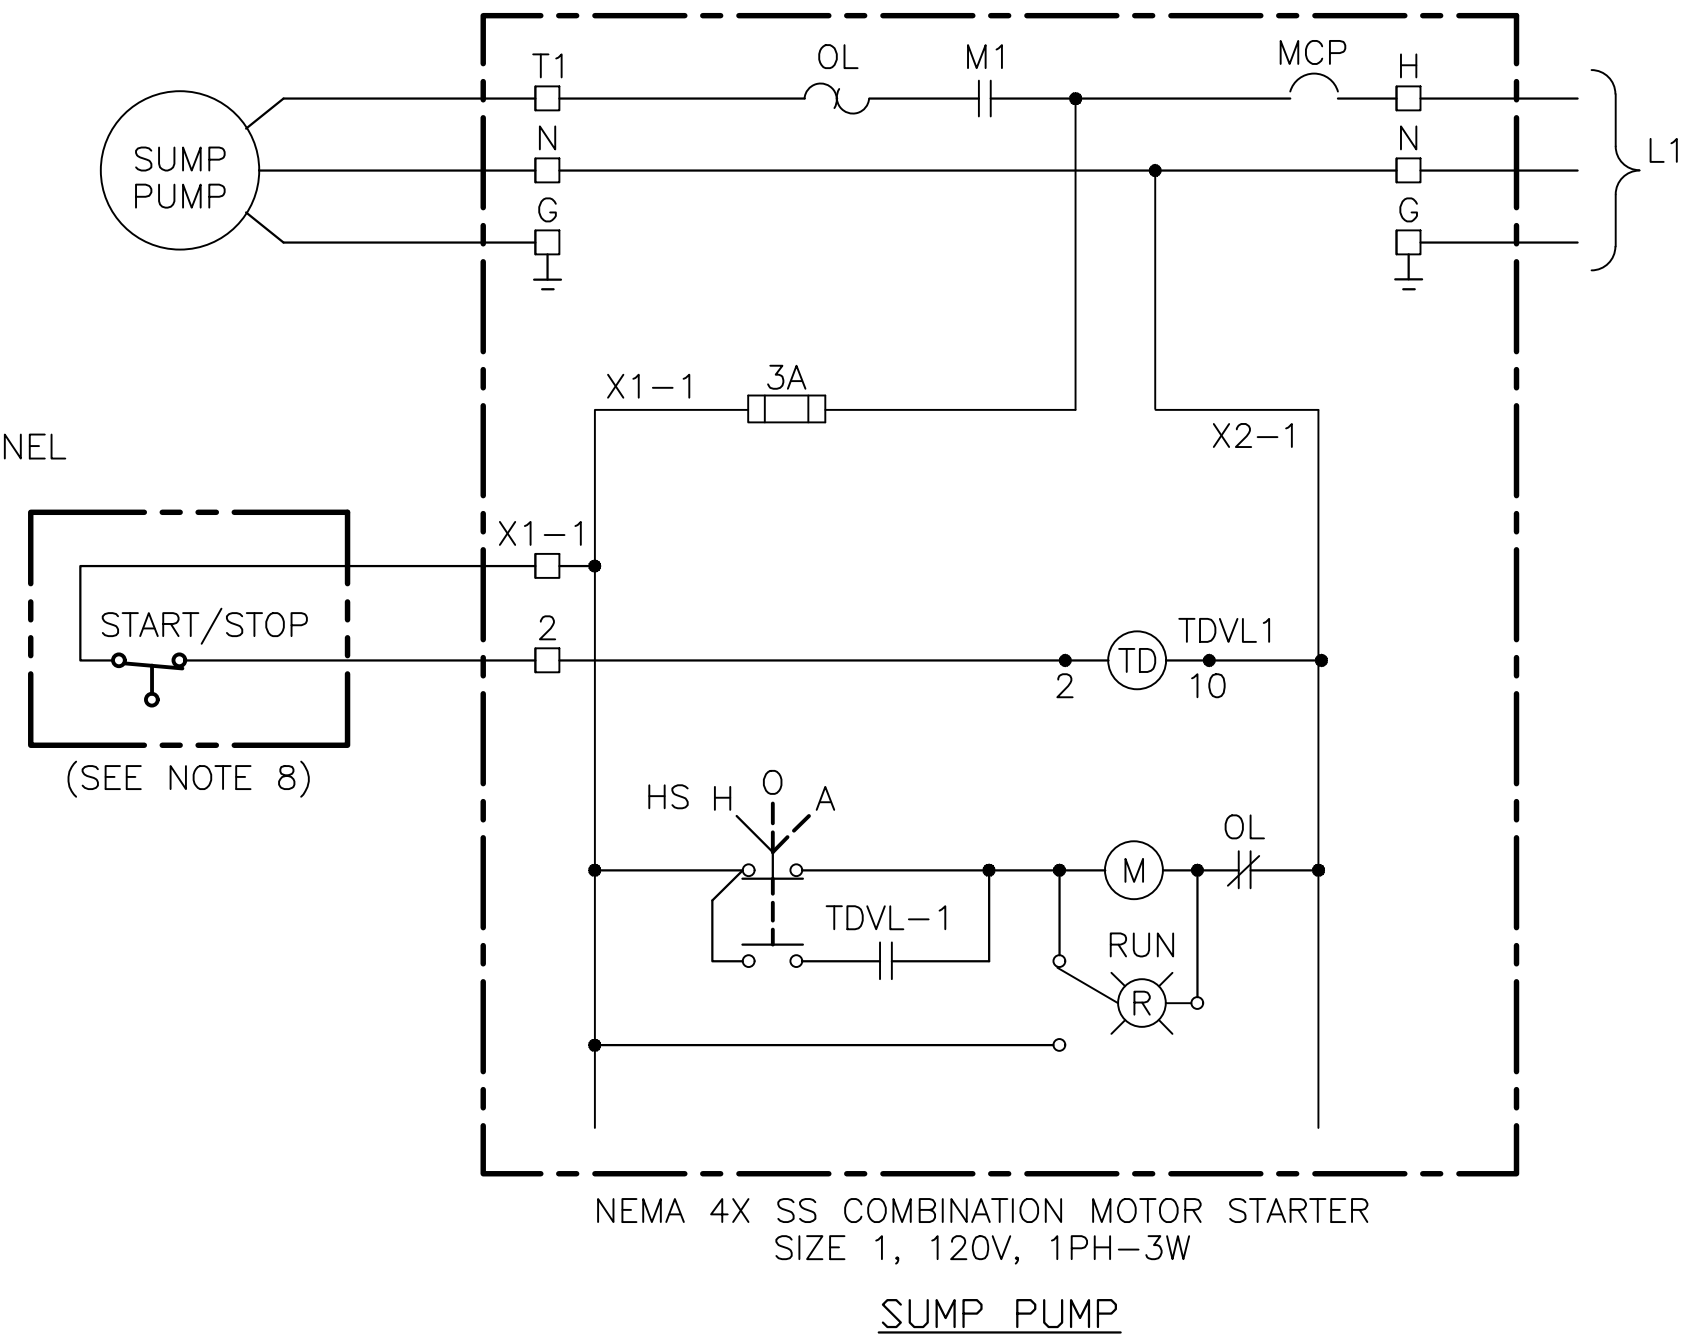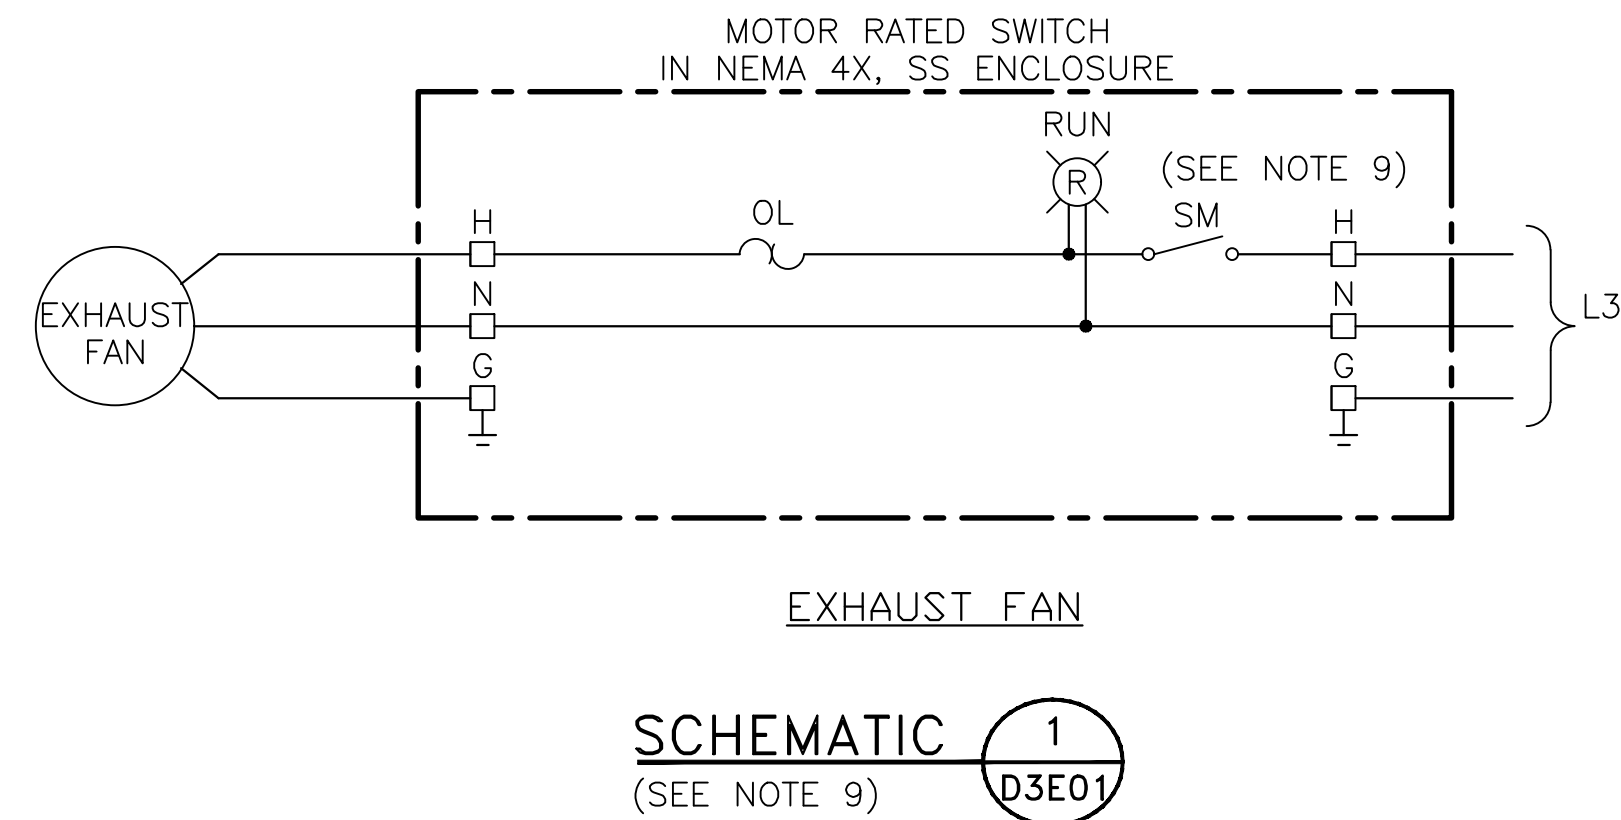

NOTES TO DESIGN ENGINEER:

A. THESE LIFT STATION DRAWINGS ARE CONSIDERED TO BE DESIGN GUIDELINES FOR THE CONSTRUCTION OF CITY OF HOUSTON WASTEWATER SUBMERSIBLE LIFT STATIONS. THEIR INTENDED USE IS AS A FRAMEWORK FOR THE CONTRACTED DESIGN ENGINEER IN DEVELOPING SPECIFIC LIFT STATION DESIGNS.

IT IS THE RESPONSIBILITY OF THE CONTRACTED DESIGN ENGINEER TO VERIFY THE COMPLETENESS AND ACCURACY OF THE INFORMATION HEREIN CONTAINED AND TO ADJUST ACCORDING TO PROJECT SPECIFIC REQUIREMENTS.

B. THE DESIGN ENGINEER SHALL INCORPORATE ONLY THE NECESSARY STANDARD GUIDELINE DRAWINGS AND DETAILS INTO HIS PROJECT CONTRACT DOCUMENTATION PACKAGE, AND SHALL ADJUST PAGE NUMBERS AND CROSS REFERENCING ACCORDINGLY.

C. THE DESIGN ENGINEER SHALL CONSULT THE CITY OF HOUSTON DESIGN GUIDELINES MANUAL, THE ENGINEERING DESIGN MANUAL, AND THE MASTER SPECIFICATIONS FOR FURTHER INSTRUCTIONS AND INFORMATION PERTINENT TO THESE STANDARD DESIGN GUIDELINE DRAWINGS.

D. THE DESIGN ENGINEER SHALL REMOVE THESE NOTES, ALL REFERENCES TO THESE NOTES, AND ANY OTHER EXTRANEOUS INFORMATION FROM THE DESIGN GUIDELINE DRAWINGS. DESIGN ENGINEER SHALL PROVIDE ANY NOTES OR OTHER APPROPRIATE INFORMATION NECESSARY TO COMPLETE THE LIFT STATION DESIGN.

- NOTES:**
- GROUNDING SHALL BE PER N.E.C. MINIMUM REQUIREMENTS.
 - THE ELECTRICAL INSTALLATION WITHIN THE WET WELL SHALL BE EXPLOSION PROOF IN ACCORDANCE WITH ARTICLE 510 OF THE NEC FOR CLASS I, DIVISION 1, GROUP C & D.
 - WHERE JUNCTION BOXES ARE SHOWN, THEY SHALL BE USED FOR PULLING OR TERMINATION PURPOSES ONLY. SPLICES WILL NOT BE ALLOWED EXCEPT AS PROVIDED BY NOTE 4 AND AT LIGHTING AND RECEPTACLE TERMINATIONS.
 - FOR MOTOR FEEDER AND CONTROL CABLES, INSTALL TYPE CSBE CABLE SEALING FITTING AT JUNCTION BOX ENTRANCE AND EXPLOSION PROOF SEAL IN CONDUITS TO CONTROL BUILDING OR PANEL.
 - TERMINATE PUMP POWER & CONTROL CONDUITS WITH CSBE SEAL. ATTACH STAINLESS STEEL SPLIT SLEEVE CABLE SUPPORT ON EACH POWER AND CONTROL CABLE.
 - ALL PUMP POWER AND CONTROL CABLE LEADS MUST BE THE SAME LENGTH REGARDLESS OF PUMP LOCATION FROM TERMINAL/JUNCTION BOX.
 - LEVEL TRANSMITTERS SHOWN IN APPROXIMATE LOCATION. ACTUAL LOCATION SHALL BE OPPOSITE SIDE OF INLET PIPE.
 - FLOAT SWITCH WITH CABLE LENGTH SHALL BE AS REQUIRED TO PROVIDE CONTINUOUS RUN TO MOTOR STARTER.
 - MOTOR RATED SWITCH SIZE SHALL BE PER NAMEPLATE RATING OF MOTOR.

CONDUIT LAYOUT FOR LIFT STATION
3 PUMP
ALTERNATE LOW PROFILE CONFIGURATION

PROJECT NO. R-000265-0XXX-X


TITLE CITY OF HOUSTON
DESIGN GUIDELINE DRAWINGS
FOR SUBMERSIBLE LIFT STATIONS

CITY OF HOUSTON
DEPARTMENT OF PUBLIC WORKS AND ENGINEERING
ENGINEERING AND CONSTRUCTION

DESIGN ENGINEER TO INCLUDE COH
STANDARD TITLE BLOCK ON ALL
DRAWINGS, SEE STANDARD TITLE
BLOCK DETAIL ON SHEET ZOCOX

REV. NO.	DESCRIPTION	APP'D	DATE

SCALE: XX" = 1'-0"	DESIGNED BY:
SUBMITTED:	DRAWN BY:
DATE:	SHEET NO. OF SHEETS
SURVEY BY:	DWG. NO. D3E01-0516
FIELD BOOK NO.	

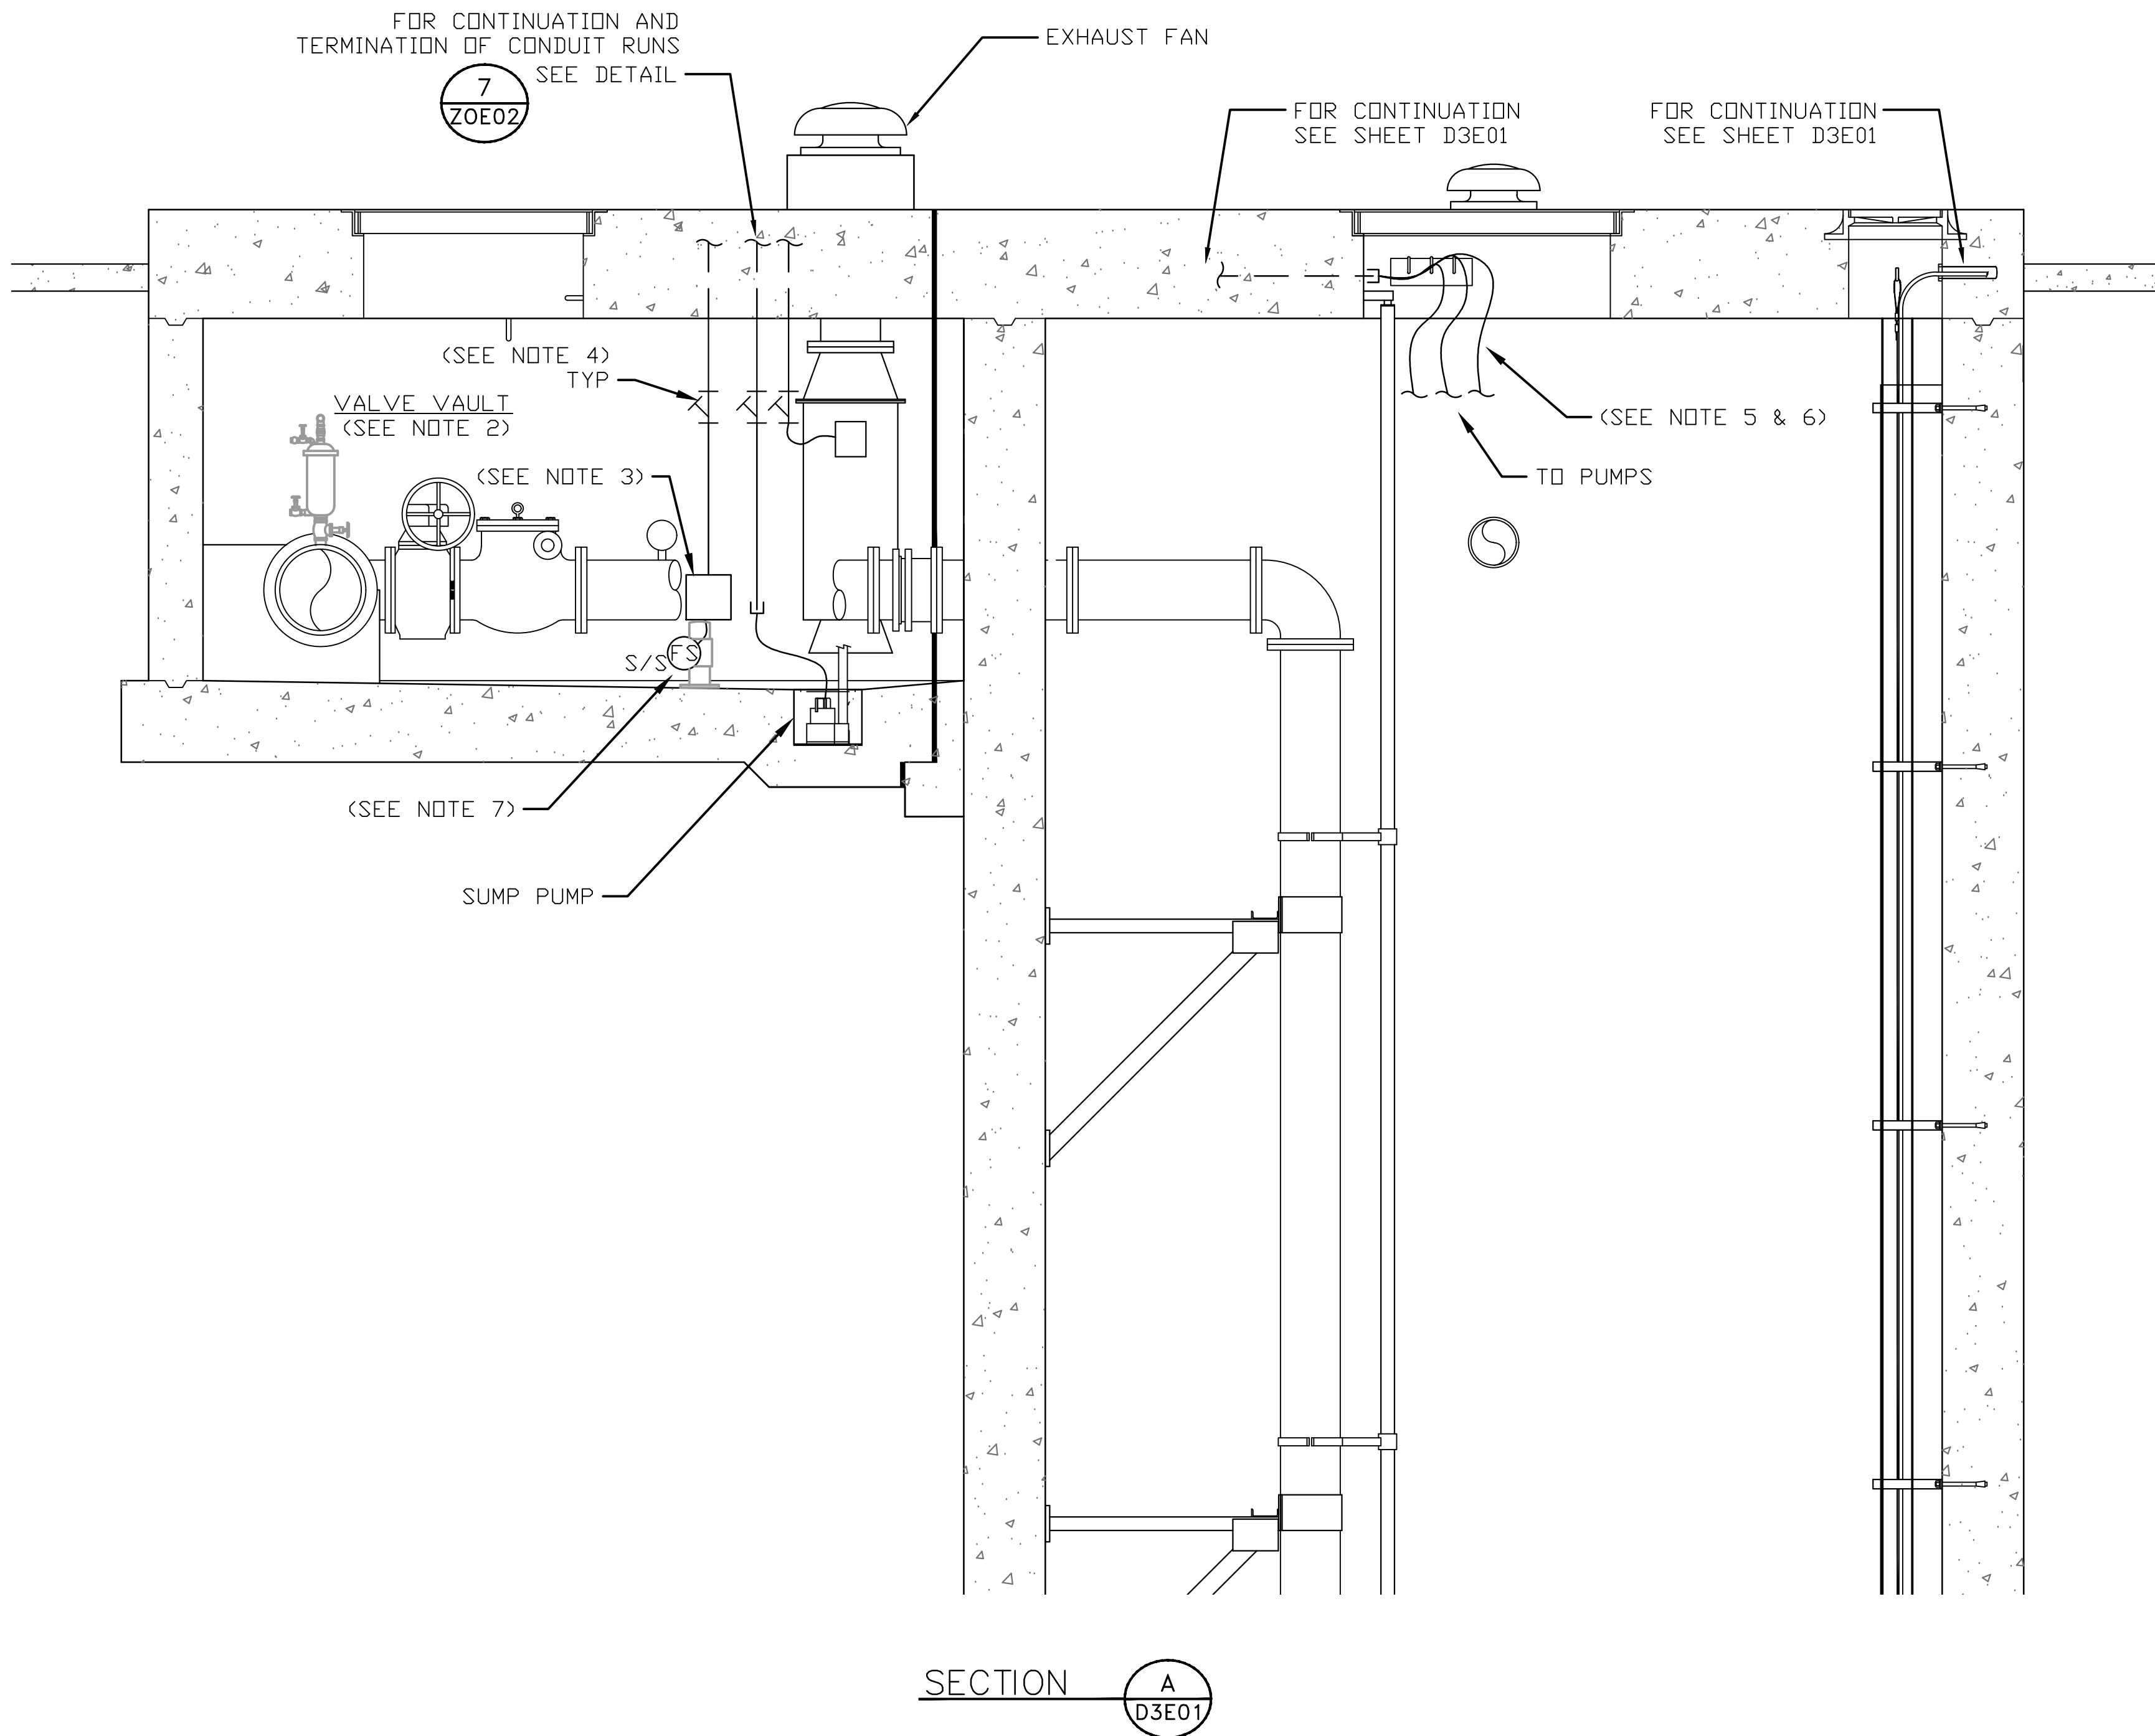

NOTES TO DESIGN ENGINEER:

A. THESE LIFT STATION DRAWINGS ARE CONSIDERED TO BE DESIGN GUIDELINES FOR THE CONSTRUCTION OF CITY OF HOUSTON WASTEWATER SUBMERSIBLE LIFT STATIONS. THEIR INTENDED USE IS AS A FRAMEWORK FOR THE CONTRACTED DESIGN ENGINEER IN DEVELOPING SPECIFIC LIFT STATION DESIGNS.

IT IS THE RESPONSIBILITY OF THE CONTRACTED DESIGN ENGINEER TO VERIFY THE COMPLETENESS AND ACCURACY OF THE INFORMATION HEREIN CONTAINED AND TO ADJUST ACCORDING TO PROJECT SPECIFIC REQUIREMENTS.

B. THE DESIGN ENGINEER SHALL INCORPORATE ONLY THE NECESSARY STANDARD GUIDELINE DRAWINGS AND DETAILS INTO HIS PROJECT CONTRACT DOCUMENTATION PACKAGE, AND SHALL ADJUST PAGE NUMBERS AND CROSS REFERENCING ACCORDINGLY.

C. THE DESIGN ENGINEER SHALL CONSULT THE CITY OF HOUSTON DESIGN GUIDELINES MANUAL, THE ENGINEERING DESIGN MANUAL, AND THE MASTER SPECIFICATIONS FOR FURTHER INSTRUCTIONS AND INFORMATION PERTINENT TO THESE STANDARD DESIGN GUIDELINE DRAWINGS.

D. THE DESIGN ENGINEER SHALL REMOVE THESE NOTES, ALL REFERENCES TO THESE NOTES, AND ANY OTHER EXTRANEOUS INFORMATION FROM THE DESIGN GUIDELINE DRAWINGS. DESIGN ENGINEER SHALL PROVIDE ANY NOTES OR OTHER APPROPRIATE INFORMATION NECESSARY TO COMPLETE THE LIFT STATION DESIGN.

- NOTES:**
- GROUNDING SHALL BE PER N.E.C. MINIMUM REQUIREMENTS.
 - THE ELECTRICAL INSTALLATION WITHIN THE VALVE VAULT SHALL BE EXPLOSION PROOF IN ACCORDANCE WITH ARTICLE 510 OF THE NEC FOR CLASS I, DIVISION 1, GROUP C & D.
 - WHERE JUNCTION BOXES ARE SHOWN, THEY SHALL BE USED FOR PULLING PURPOSES ONLY. SPLICES WILL NOT BE ALLOWED.
 - FOR MOTOR FEEDER AND CONTROL CABLES, INSTALL TYPE CSBE CABLE SEALING FITTING AT JUNCTION BOX ENTRANCE AND EXPLOSION PROOF SEAL IN CONDUITS TO CONTROL BUILDING OR PANEL.
 - TERMINATE PUMP POWER & CONTROL CONDUITS WITH CSBE SEAL. ATTACH STAINLESS STEEL SPLIT SLEEVE CABLE SUPPORT ON EACH POWER AND CONTROL CABLE.
 - ALL PUMP POWER AND CONTROL CABLE LEADS MUST BE THE SAME LENGTH REGARDLESS OF PUMP LOCATION FROM TERMINAL/JUNCTION BOX.
 - FLOAT SWITCH SHOWN IN APPROXIMATE LOCATION. ACTUAL LOCATION SHALL BE ESTABLISHED DURING CONSTRUCTION.

ELEVATION SECTION
3 PUMP CONDUIT ROUTING
ALTERNATE LOW PROFILE CONFIGURATION

PROJECT NO. R-000265-0XXX-X


TITLE CITY OF HOUSTON
DESIGN GUIDELINE DRAWINGS
FOR SUBMERSIBLE LIFT STATIONS

CITY OF HOUSTON
DEPARTMENT OF PUBLIC WORKS AND ENGINEERING
ENGINEERING AND CONSTRUCTION


DESIGN ENGINEER TO INCLUDE COH
STANDARD TITLE BLOCK ON ALL
DRAWINGS, SEE STANDARD TITLE
BLOCK DETAIL ON SHEET ZOC0X

REV. NO.	DESCRIPTION	APP'D	DATE

SCALE: XX" = 1'-0"	DESIGNED BY:
SUBMITTED:	DRAWN BY:
DATE:	SHEET NO. OF SHEETS
SURVEY BY:	DWG. NO. D3E02-0516
FIELD BOOK NO.	

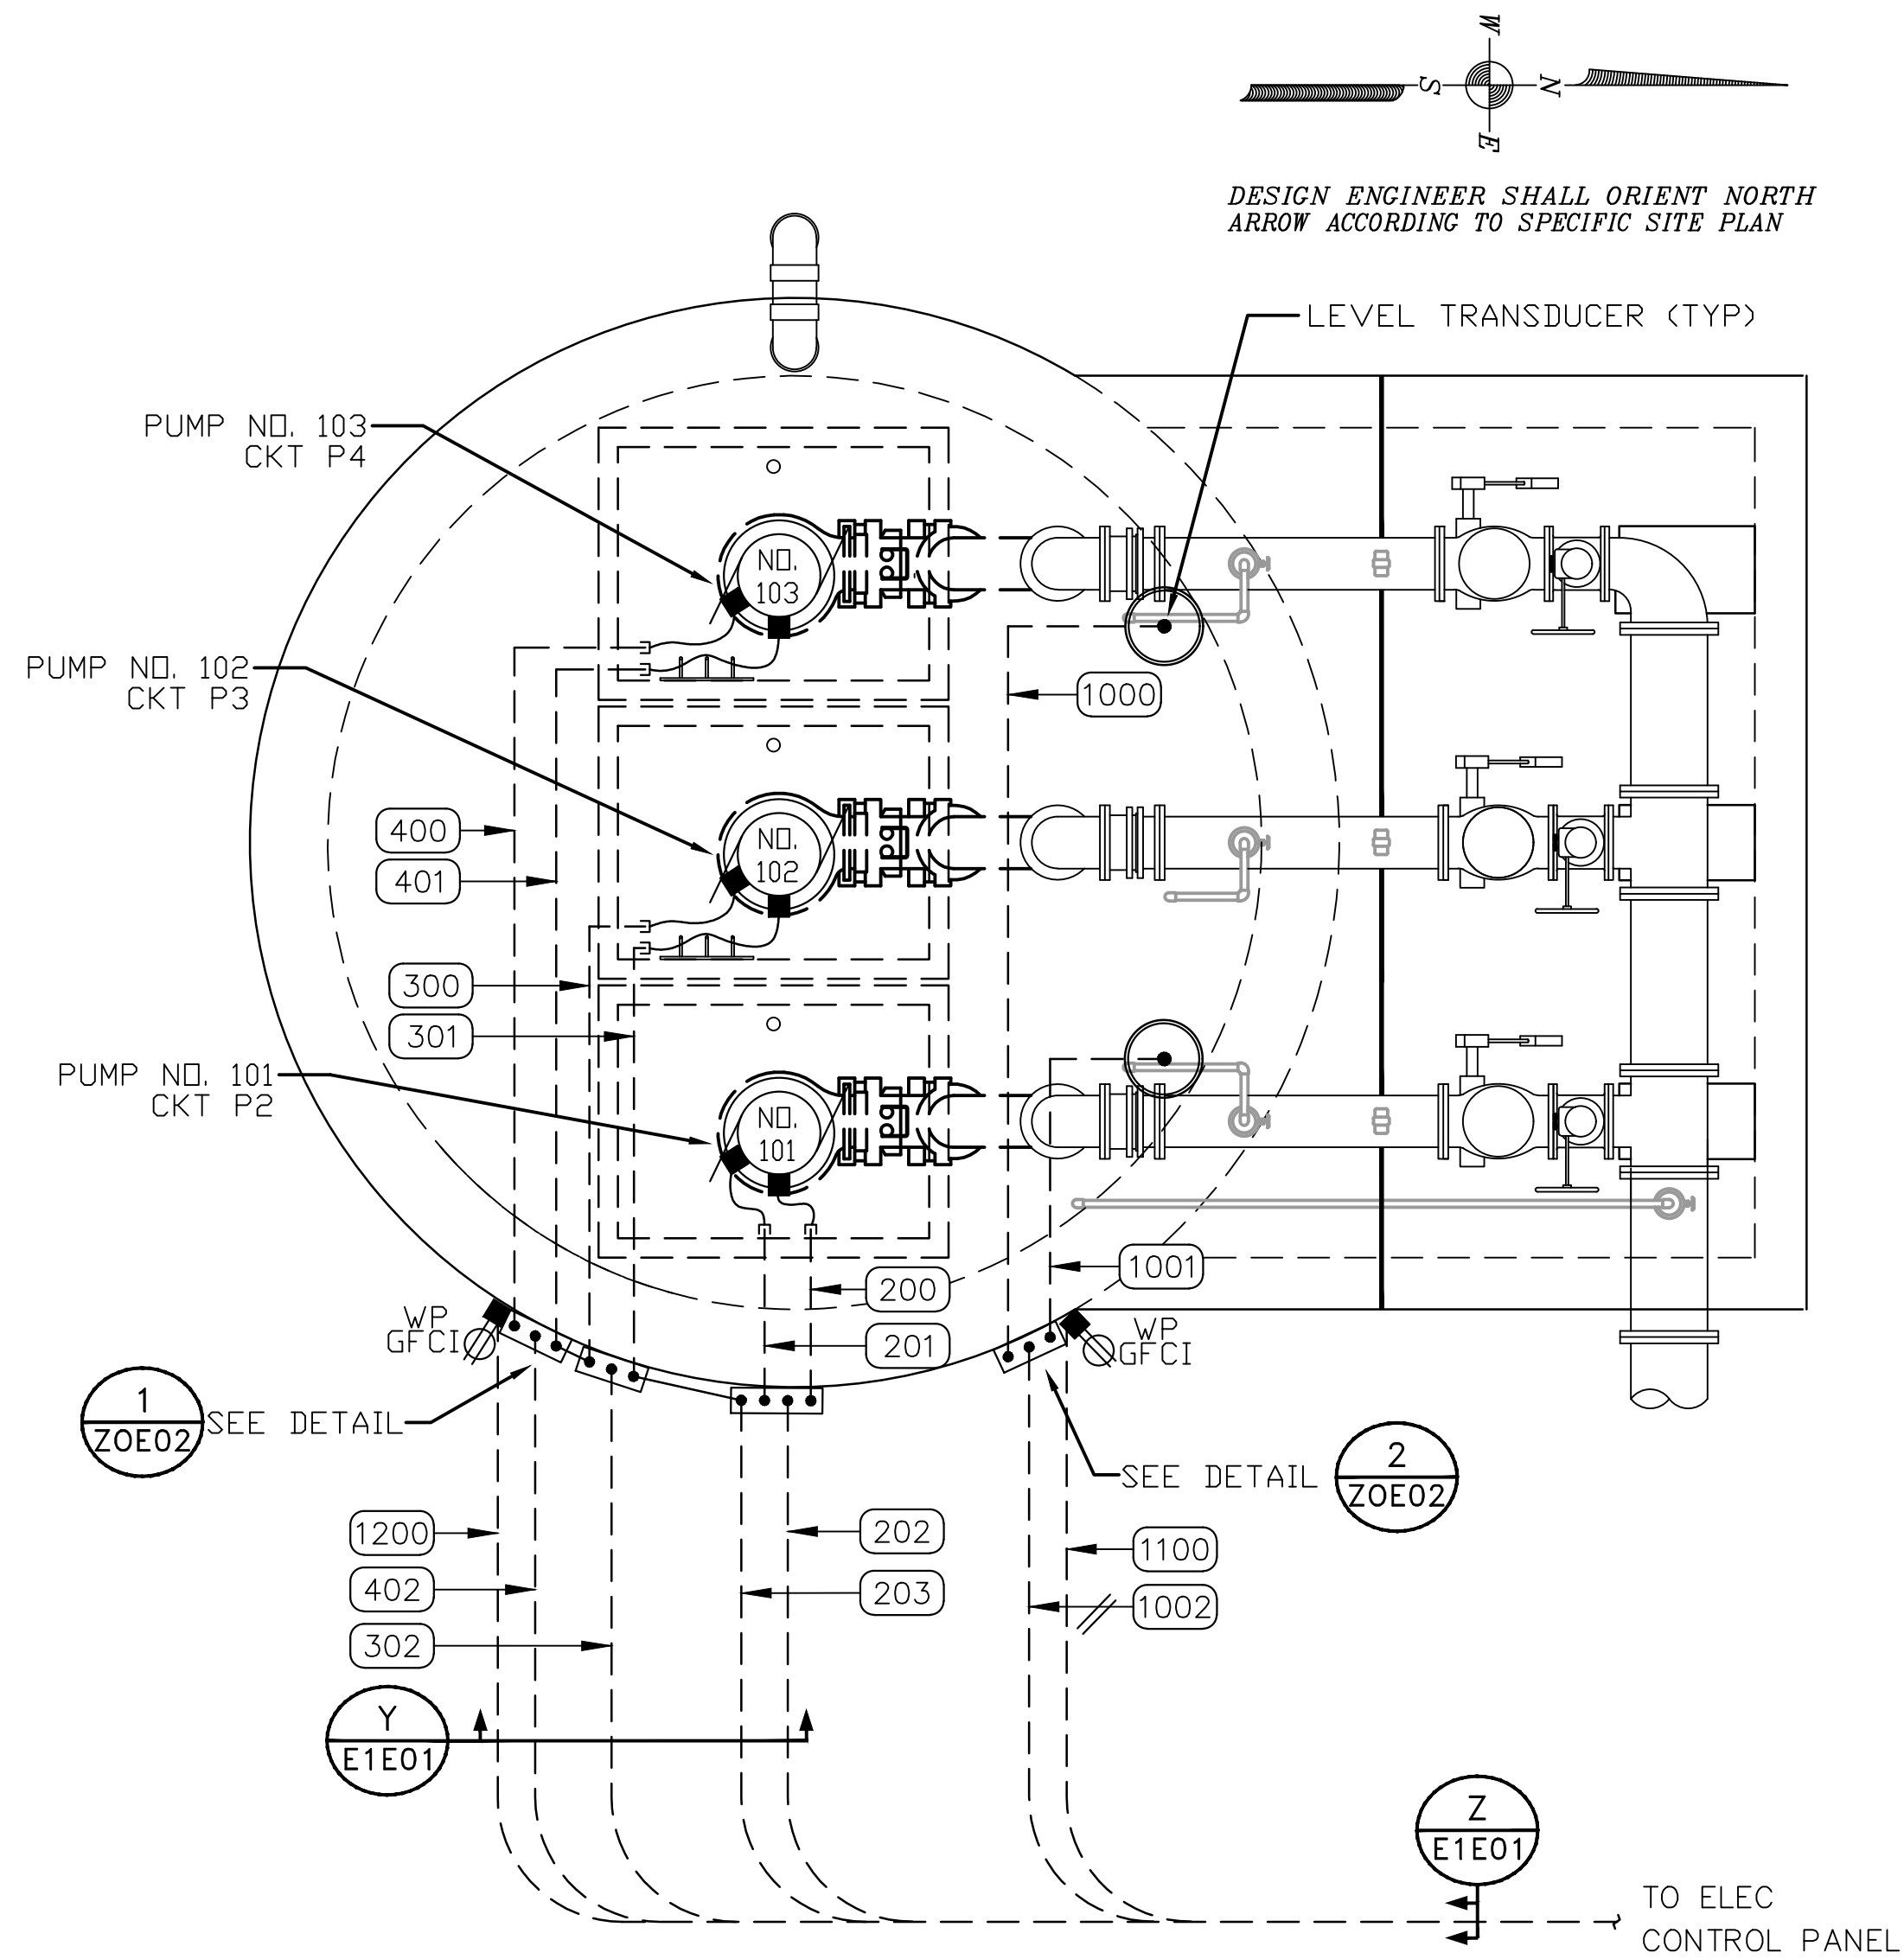

LIFT STATION PLAN

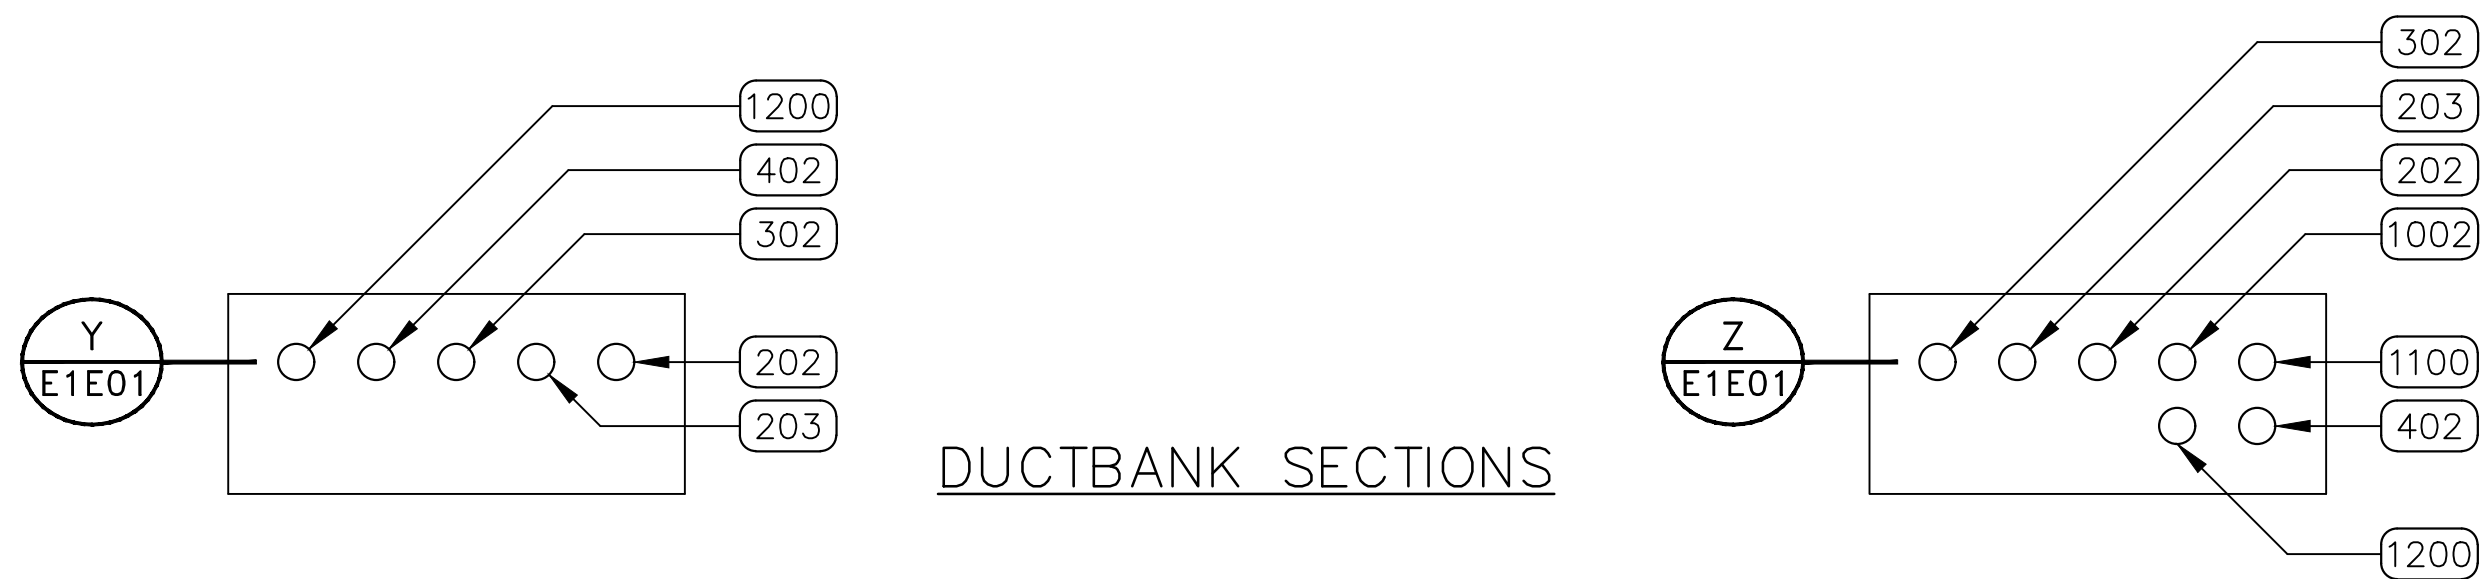

NOTES TO DESIGN ENGINEER:

A. THESE LIFT STATION DRAWINGS ARE CONSIDERED TO BE DESIGN GUIDELINES FOR THE CONSTRUCTION OF CITY OF HOUSTON WASTEWATER SUBMERSIBLE LIFT STATIONS. THEIR INTENDED USE IS AS A FRAMEWORK FOR THE CONTRACTED DESIGN ENGINEER IN DEVELOPING SPECIFIC LIFT STATION DESIGNS.

IT IS THE RESPONSIBILITY OF THE CONTRACTED DESIGN ENGINEER TO VERIFY THE COMPLETENESS AND ACCURACY OF THE INFORMATION HEREIN CONTAINED AND TO ADJUST ACCORDING TO PROJECT SPECIFIC REQUIREMENTS.

B. THE DESIGN ENGINEER SHALL INCORPORATE ONLY THE NECESSARY STANDARD GUIDELINE DRAWINGS AND DETAILS INTO HIS PROJECT CONTRACT DOCUMENTATION PACKAGE, AND SHALL ADJUST PAGE NUMBERS AND CROSS REFERENCING ACCORDINGLY.

C. THE DESIGN ENGINEER SHALL CONSULT THE CITY OF HOUSTON DESIGN GUIDELINES MANUAL, THE ENGINEERING DESIGN MANUAL, AND THE MASTER SPECIFICATIONS FOR FURTHER INSTRUCTIONS AND INFORMATION PERTINENT TO THESE STANDARD DESIGN GUIDELINE DRAWINGS.

D. THE DESIGN ENGINEER SHALL REMOVE THESE NOTES, ALL REFERENCES TO THESE NOTES, AND ANY OTHER EXTRANEOUS INFORMATION FROM THE DESIGN GUIDELINE DRAWINGS. DESIGN ENGINEER SHALL PROVIDE ANY NOTES OR OTHER APPROPRIATE INFORMATION NECESSARY TO COMPLETE THE LIFT STATION DESIGN.

- NOTES:**
- GROUNDING SHALL BE PER N.E.C. MINIMUM REQUIREMENTS.
 - THE ELECTRICAL INSTALLATION WITHIN THE WET WELL SHALL BE EXPLOSION PROOF IN ACCORDANCE WITH ARTICLE 510 OF THE NEC FOR CLASS I, DIVISION 1, GROUP C & D.
 - WHERE JUNCTION BOXES ARE SHOWN, THEY SHALL BE USED FOR PULLING OR TERMINATION PURPOSES ONLY. SPLICES WILL NOT BE ALLOWED EXCEPT AS PROVIDED BY NOTE 4 AND AT LIGHTING AND RECEPTACLE TERMINATIONS.
 - FOR MOTOR FEEDER AND CONTROL CABLES, INSTALL TYPE CSBE CABLE SEALING FITTING AT JUNCTION BOX ENTRANCE AND EXPLOSION PROOF SEAL IN CONDUITS TO CONTROL BUILDING OR PANEL.
 - TERMINATE PUMP POWER & CONTROL CONDUITS WITH CSBE SEAL. ATTACH STAINLESS STEEL SPLIT SLEEVE CABLE SUPPORT ON EACH POWER AND CONTROL CABLE.
 - ALL PUMP POWER AND CONTROL CABLE LEADS MUST BE THE SAME LENGTH REGARDLESS OF PUMP LOCATION FROM TERMINAL/JUNCTION BOX.
 - LEVEL TRANSMITTERS SHOWN IN APPROXIMATE LOCATION. ACTUAL LOCATION SHALL BE OPPOSITE SIDE OF INLET PIPE.

CONDUIT LAYOUT FOR LIFT STATION
3 PUMP
ALTERNATE HIGH PROFILE CONFIGURATION

PROJECT NO. R-000265-0XXX-X

TITLE CITY OF HOUSTON
DESIGN GUIDELINE DRAWINGS
FOR SUBMERSIBLE LIFT STATIONS

CITY OF HOUSTON
DEPARTMENT OF PUBLIC WORKS AND ENGINEERING
ENGINEERING AND CONSTRUCTION

DESIGN ENGINEER TO INCLUDE COH
STANDARD TITLE BLOCK ON ALL
DRAWINGS, SEE STANDARD TITLE
BLOCK DETAIL ON SHEET ZOC0X

REV. NO.	DESCRIPTION	APP'D	DATE


SCALE: XX" = 1'-0" DESIGNED BY:

SUBMITTED: DRAWN BY:


DATE: SHEET NO. OF SHEETS

SURVEY BY: DWG. NO. E1E01-0516

FIELD BOOK NO.

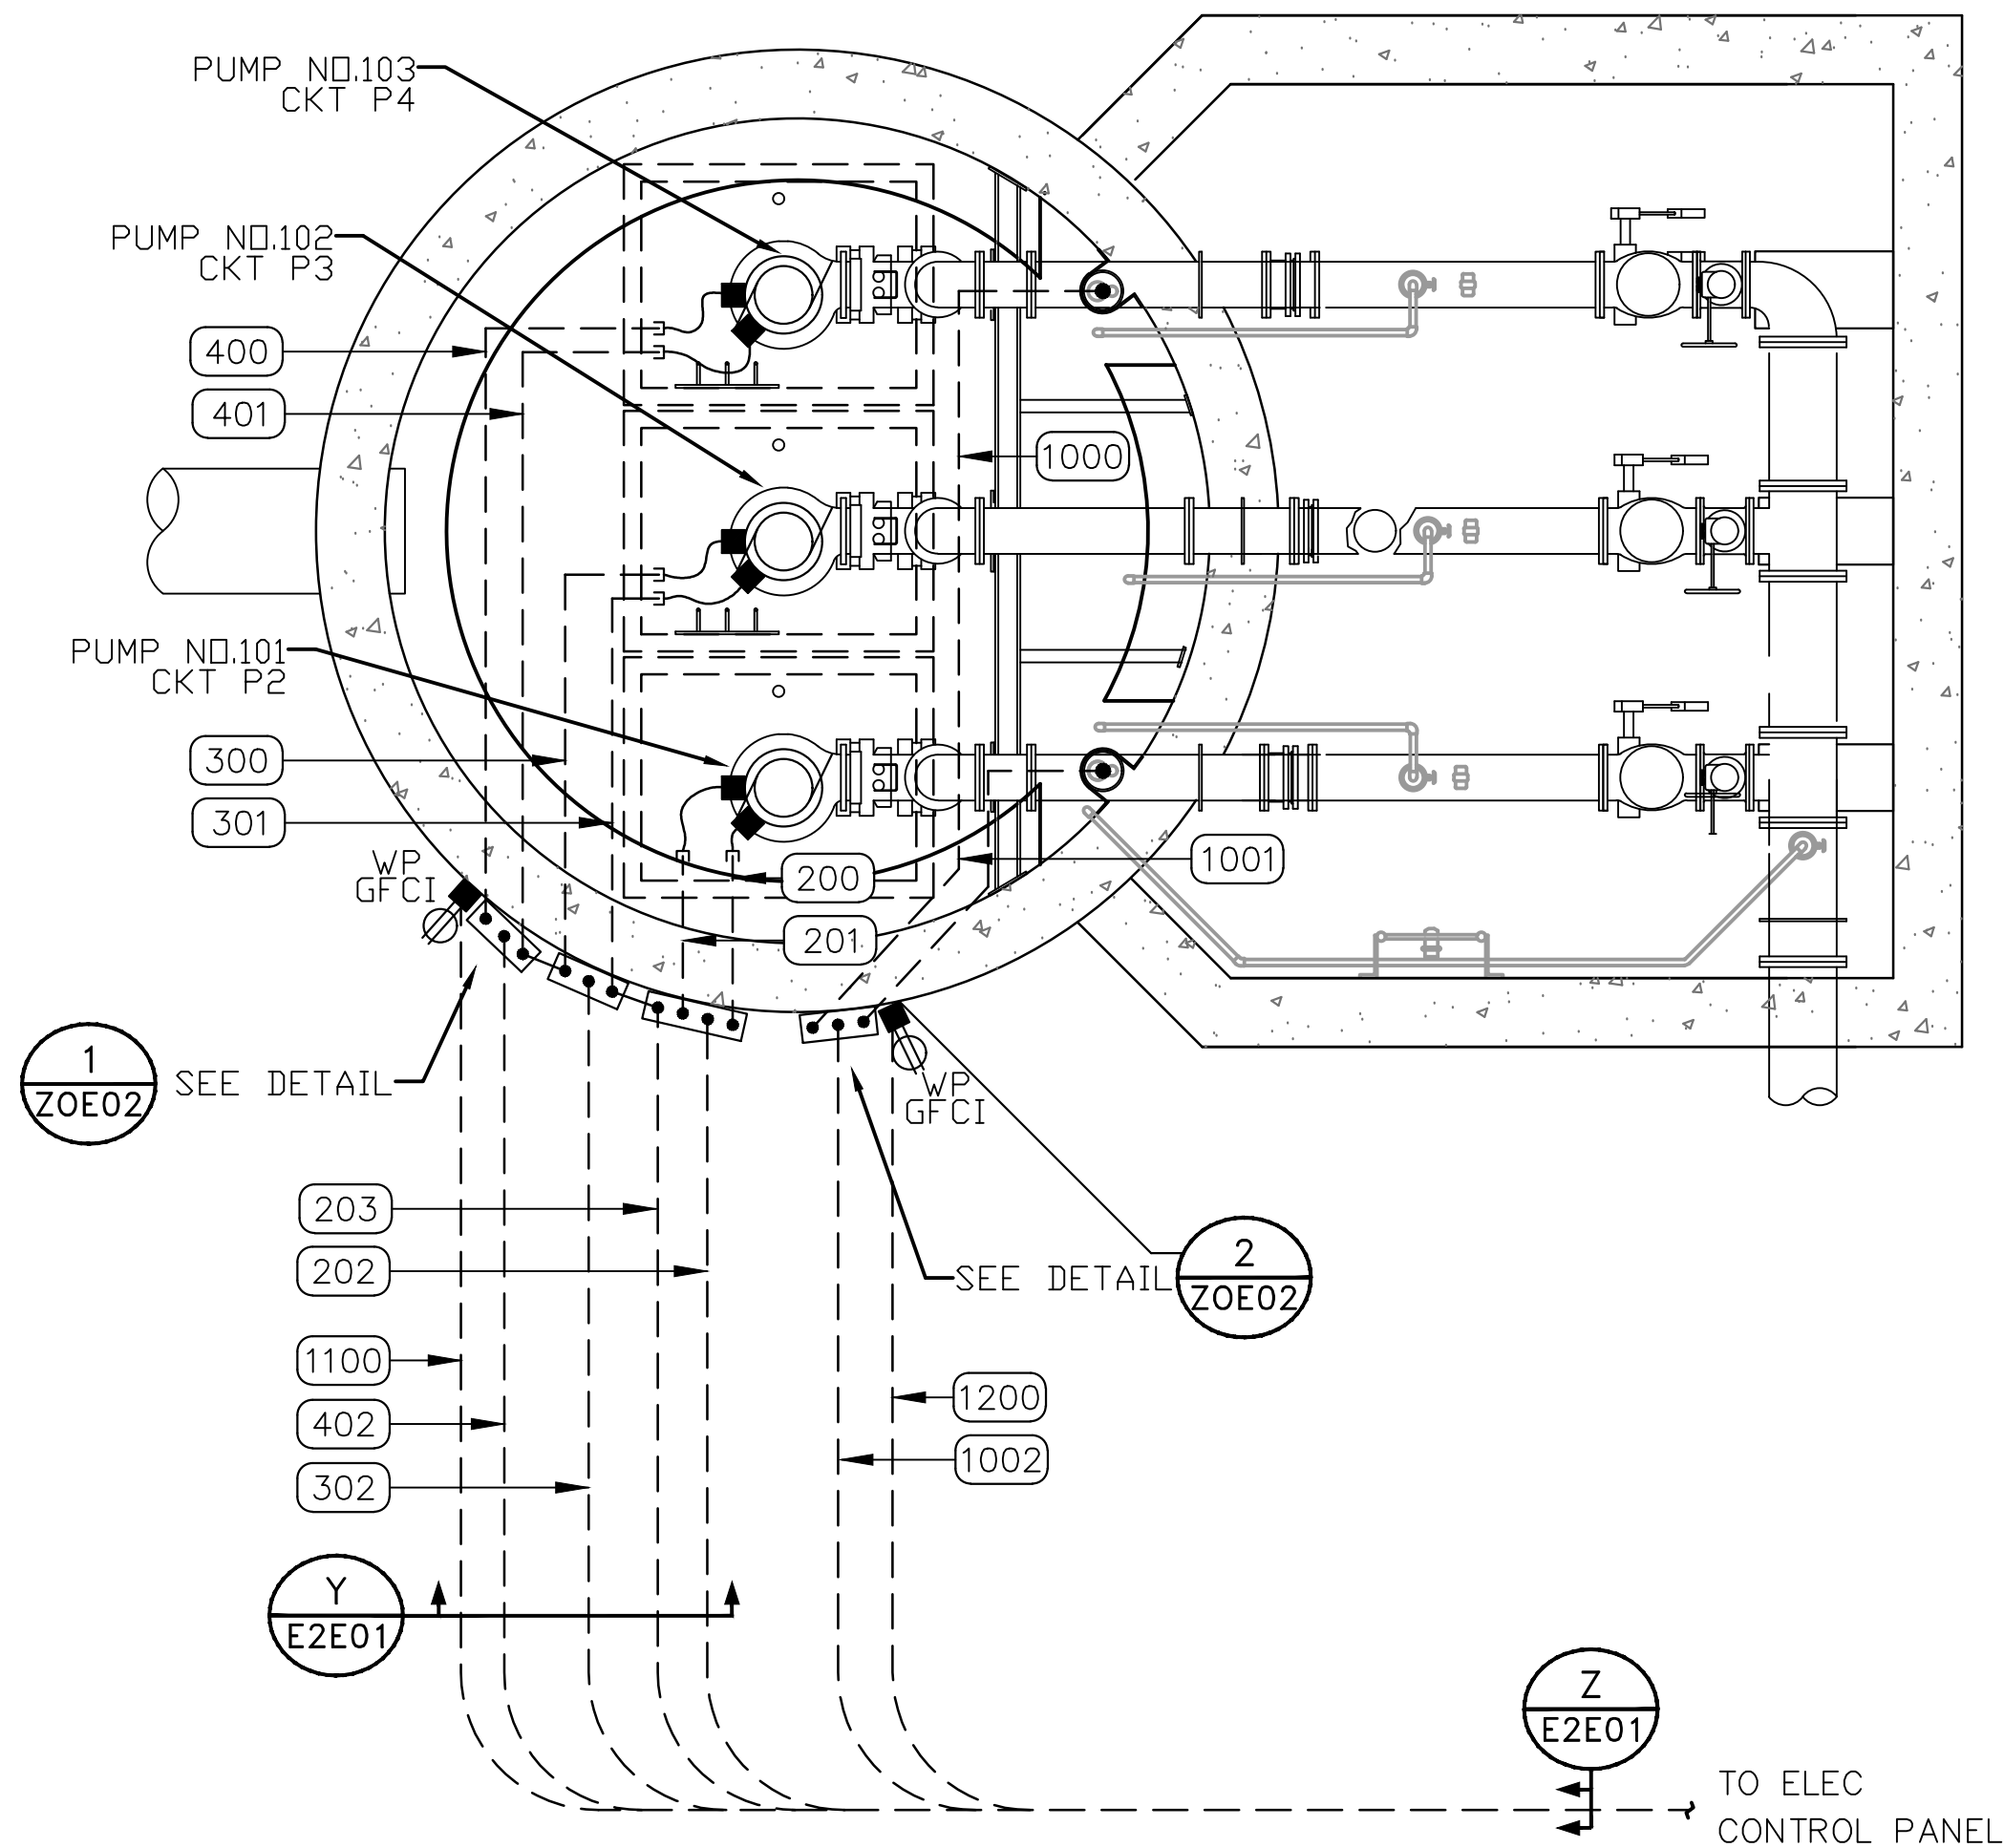

LIFT STATION PLAN

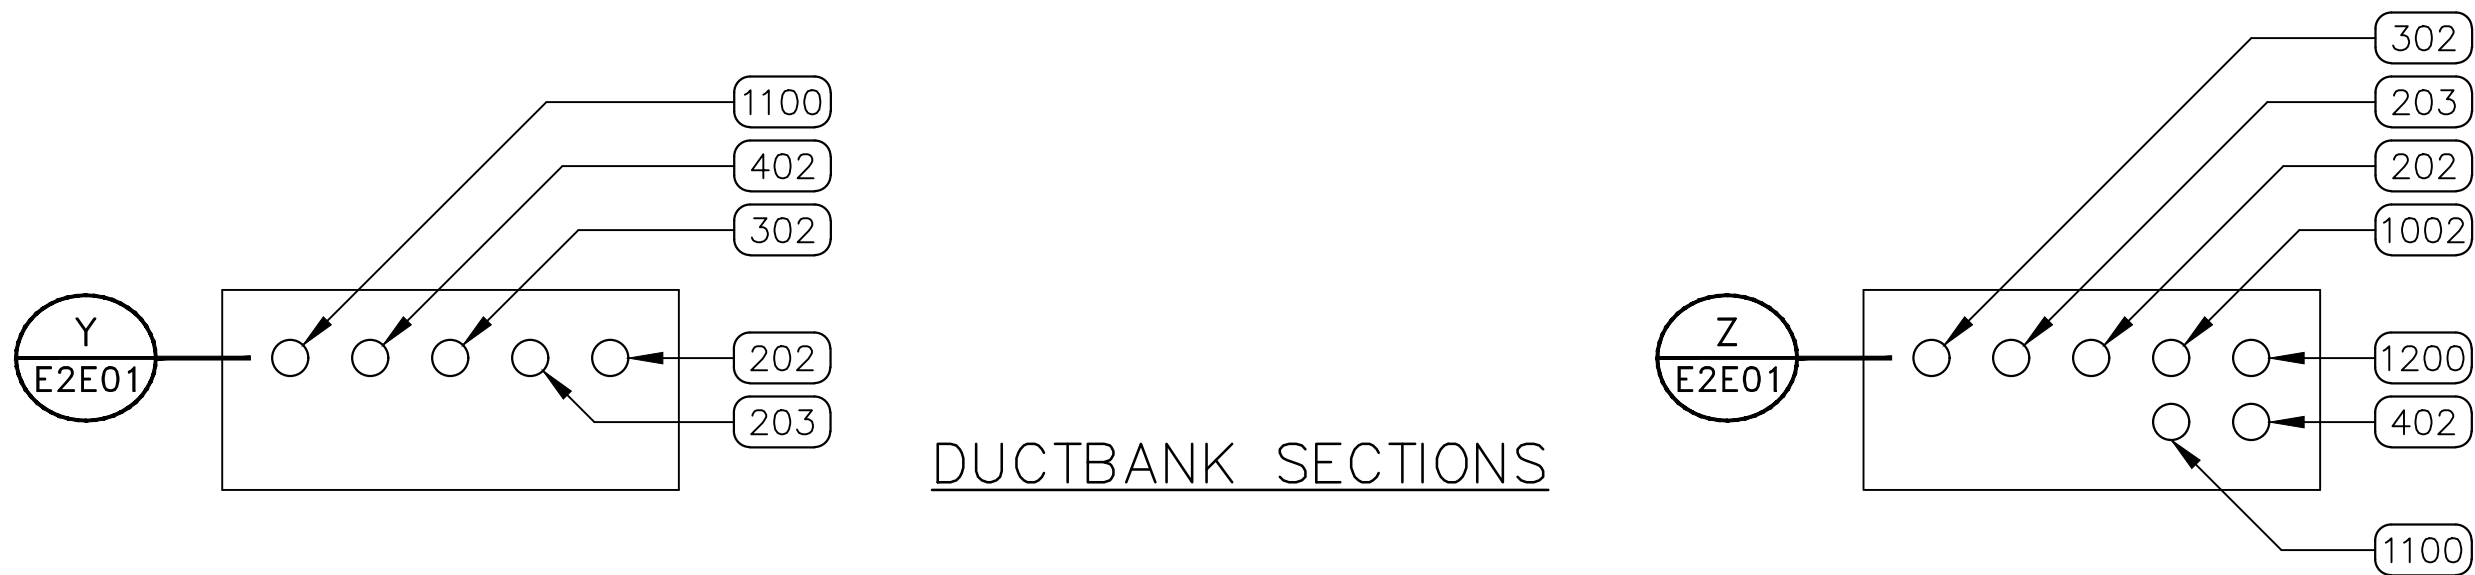

DUCTBANK SECTIONS

NOTES TO DESIGN ENGINEER:

A. THESE LIFT STATION DRAWINGS ARE CONSIDERED TO BE DESIGN GUIDELINES FOR THE CONSTRUCTION OF CITY OF HOUSTON WASTEWATER SUBMERSIBLE LIFT STATIONS. THEIR INTENDED USE IS AS A FRAMEWORK FOR THE CONTRACTED DESIGN ENGINEER IN DEVELOPING SPECIFIC LIFT STATION DESIGNS.

IT IS THE RESPONSIBILITY OF THE CONTRACTED DESIGN ENGINEER TO VERIFY THE COMPLETENESS AND ACCURACY OF THE INFORMATION HEREIN CONTAINED AND TO ADJUST ACCORDING TO PROJECT SPECIFIC REQUIREMENTS.

B. THE DESIGN ENGINEER SHALL INCORPORATE ONLY THE NECESSARY STANDARD GUIDELINE DRAWINGS AND DETAILS INTO HIS PROJECT CONTRACT DOCUMENTATION PACKAGE, AND SHALL ADJUST PAGE NUMBERS AND CROSS REFERENCING ACCORDINGLY.

C. THE DESIGN ENGINEER SHALL CONSULT THE CITY OF HOUSTON DESIGN GUIDELINES MANUAL, THE ENGINEERING DESIGN MANUAL, AND THE MASTER SPECIFICATIONS FOR FURTHER INSTRUCTIONS AND INFORMATION PERTINENT TO THESE STANDARD DESIGN GUIDELINE DRAWINGS.

D. THE DESIGN ENGINEER SHALL REMOVE THESE NOTES, ALL REFERENCES TO THESE NOTES, AND ANY OTHER EXTRANEOUS INFORMATION FROM THE DESIGN GUIDELINE DRAWINGS. DESIGN ENGINEER SHALL PROVIDE ANY NOTES OR OTHER APPROPRIATE INFORMATION NECESSARY TO COMPLETE THE LIFT STATION DESIGN.


- NOTES:**
- GROUNDING SHALL BE PER N.E.C. MINIMUM REQUIREMENTS.
 - THE ELECTRICAL INSTALLATION WITHIN THE WET WELL SHALL BE EXPLOSION PROOF IN ACCORDANCE WITH ARTICLE 510 OF THE NEC FOR CLASS I, DIVISION 1, GROUP C & D.
 - WHERE JUNCTION BOXES ARE SHOWN, THEY SHALL BE USED FOR PULLING OR TERMINATION PURPOSES ONLY. SPLICES WILL NOT BE ALLOWED EXCEPT AS PROVIDED BY NOTE 4 AND AT LIGHTING AND RECEPTACLE TERMINATIONS.
 - FOR MOTOR FEEDER AND CONTROL CABLES, INSTALL TYPE CSBE CABLE SEALING FITTING AT JUNCTION BOX ENTRANCE AND EXPLOSION PROOF SEAL IN CONDUITS TO CONTROL BUILDING OR PANEL.
 - TERMINATE PUMP POWER & CONTROL CONDUITS WITH CSBE SEAL. ATTACH STAINLESS STEEL SPLIT SLEEVE CABLE SUPPORT ON EACH POWER AND CONTROL CABLE.
 - ALL PUMP POWER AND CONTROL CABLE LEADS MUST BE THE SAME LENGTH REGARDLESS OF PUMP LOCATION FROM TERMINAL/JUNCTION BOX.
 - LEVEL TRANSMITTERS SHOWN IN APPROXIMATE LOCATION. ACTUAL LOCATION SHALL BE OPPOSITE SIDE OF INLET PIPE.

CONDUIT LAYOUT FOR LIFT STATION 3 PUMP PREFERRED LOW PROFILE CONFIGURATION	
PROJECT NO.	R-000265-0XXX-X
TITLE	CITY OF HOUSTON DESIGN GUIDELINE DRAWINGS FOR SUBMERSIBLE LIFT STATIONS
CITY OF HOUSTON DEPARTMENT OF PUBLIC WORKS AND ENGINEERING ENGINEERING AND CONSTRUCTION	


DESIGN ENGINEER TO INCLUDE COH
STANDARD TITLE BLOCK ON ALL
DRAWINGS, SEE STANDARD TITLE
BLOCK DETAIL ON SHEET ZOC0X

REV. NO.	DESCRIPTION	APP'D	DATE


SCALE: XX" = 1'-0"	DESIGNED BY:
SUBMITTED:	DRAWN BY:
DATE:	SHEET NO. OF SHEETS
SURVEY BY:	DWG. NO. E2E01-0516
FIELD BOOK NO.	

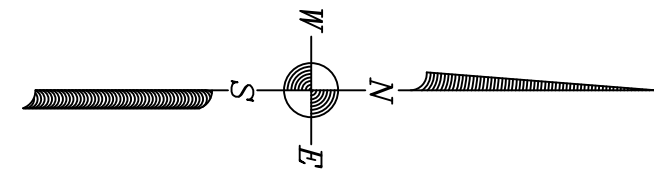


DESIGN ENGINEER SHALL ORIENT NORTH
ARROW ACCORDING TO SPECIFIC SITE PLAN

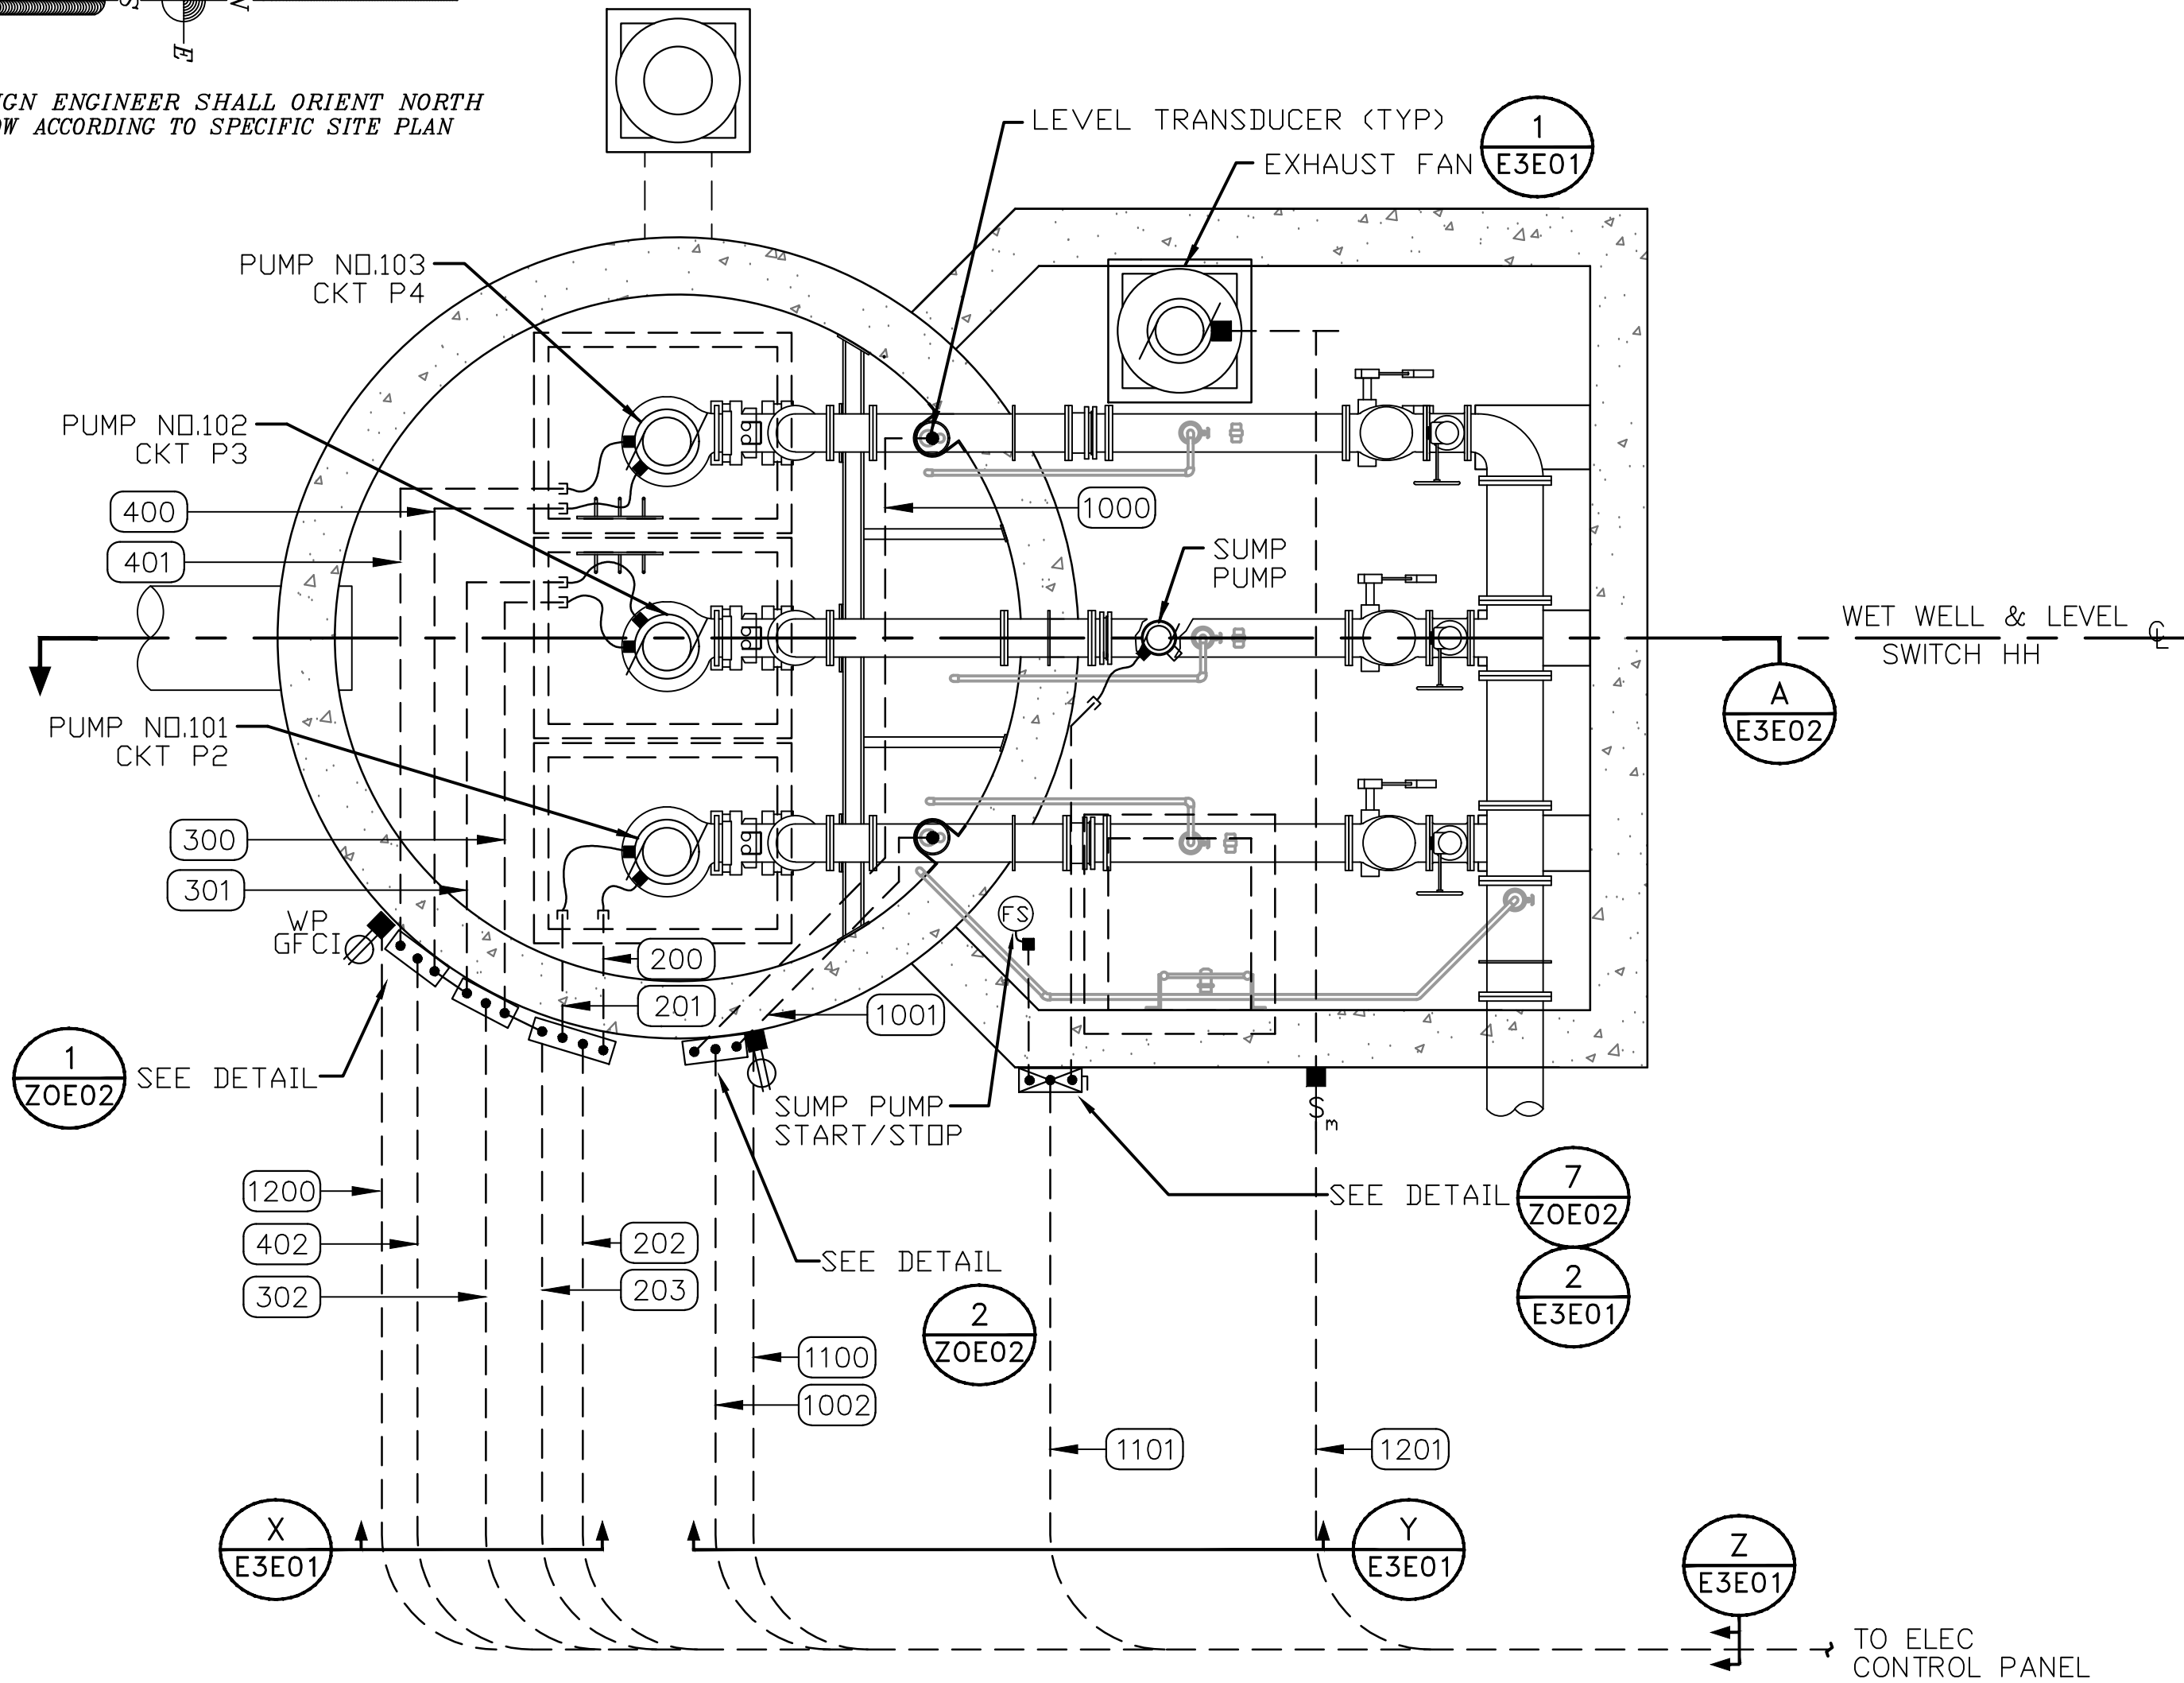


LIFT STATION PLAN

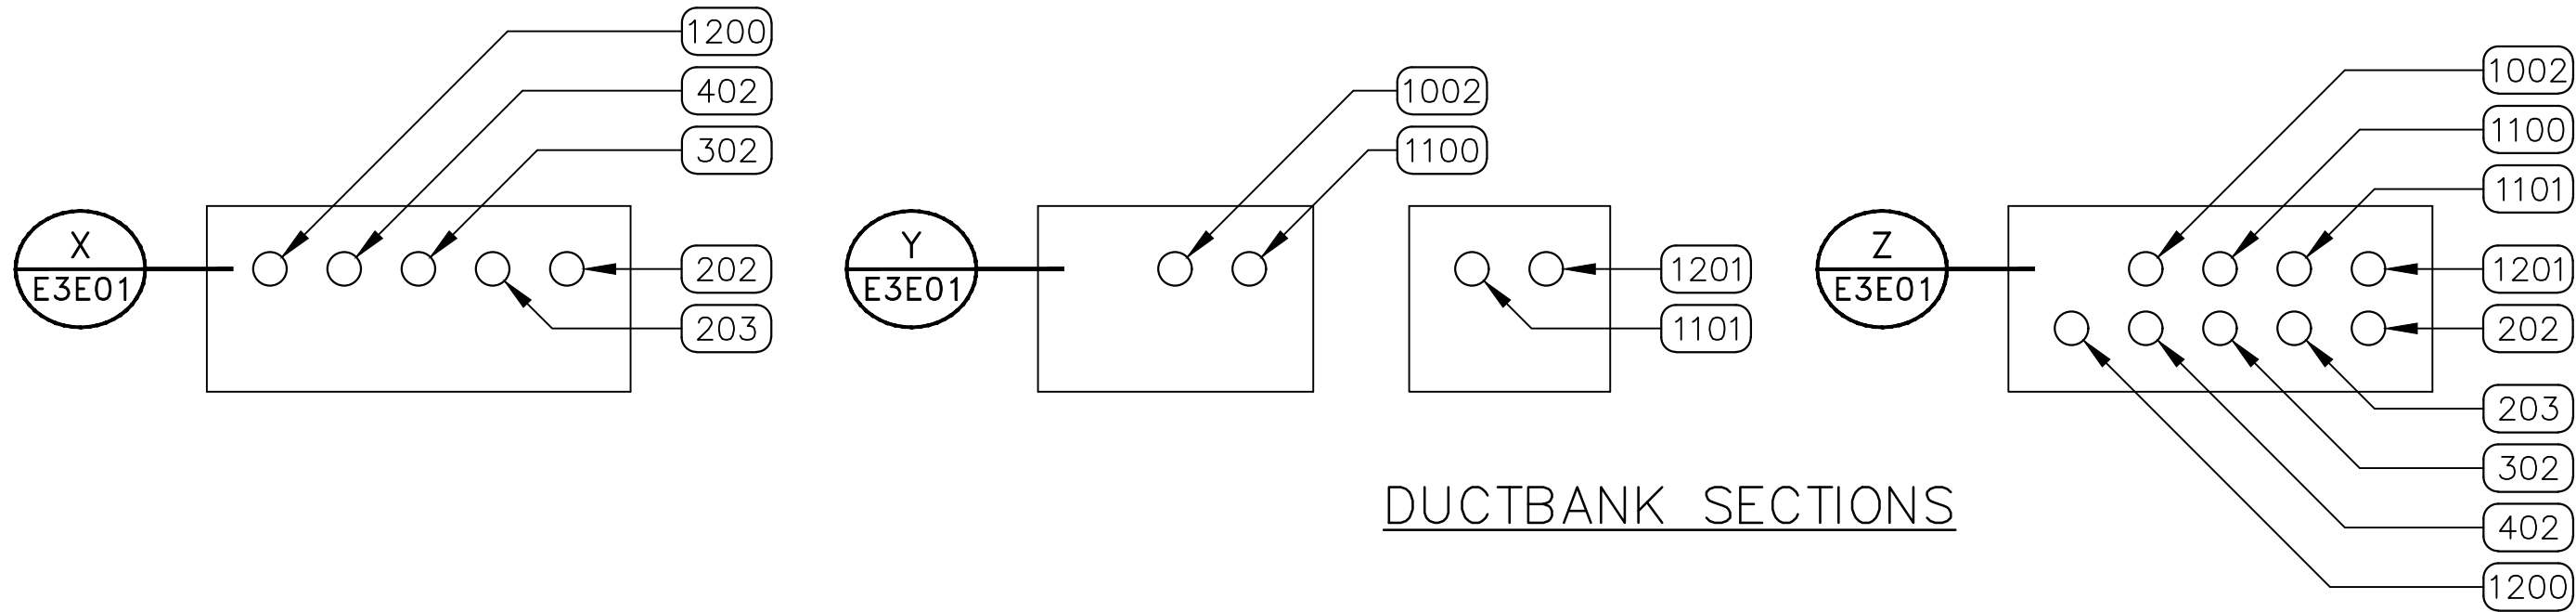

DUCTBANK SECTIONS

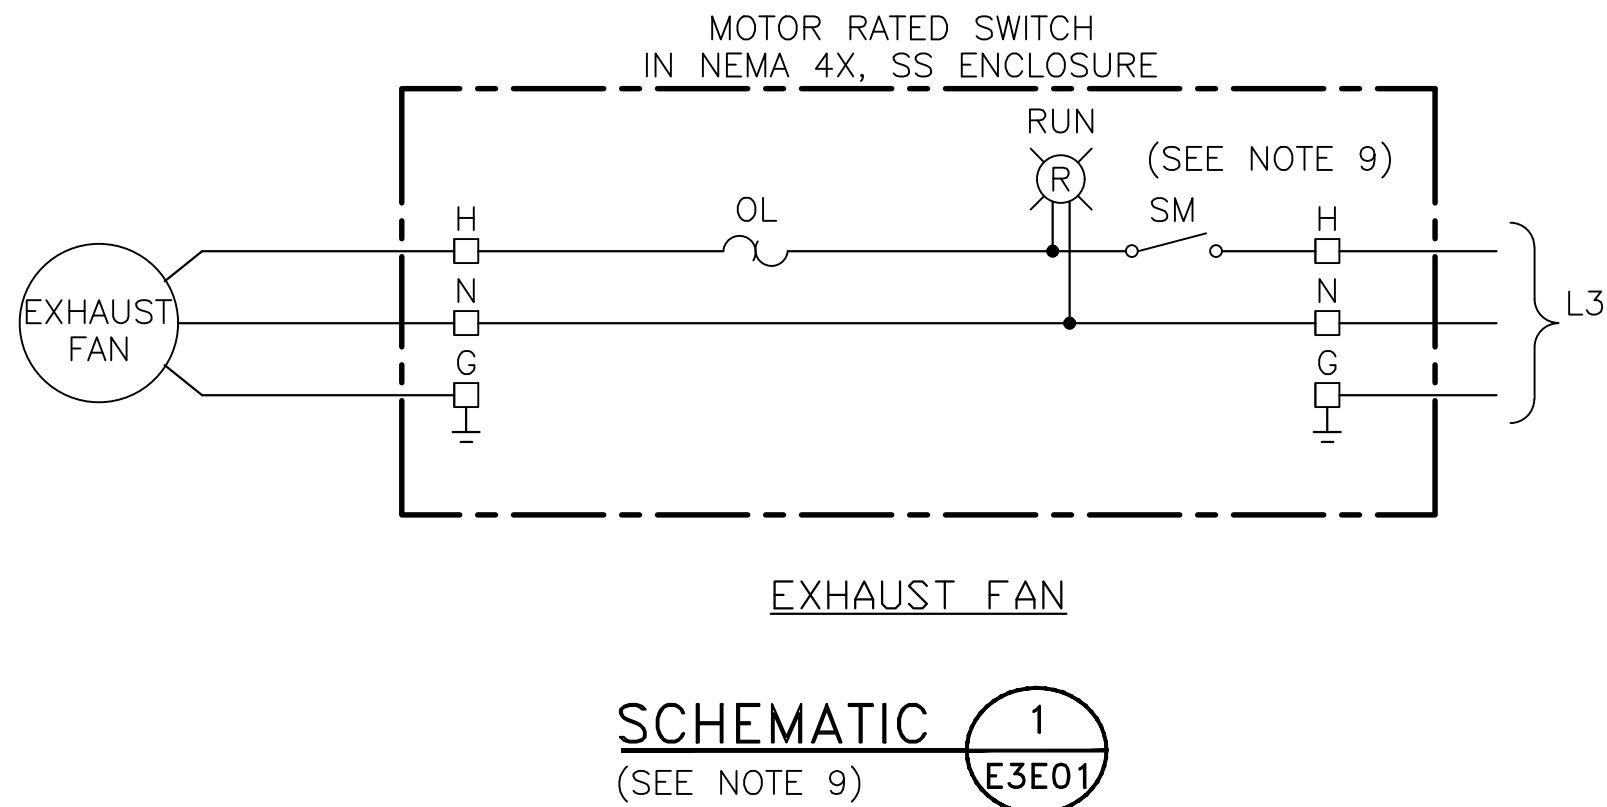

SCHEMATIC 1
(SEE NOTE 9)

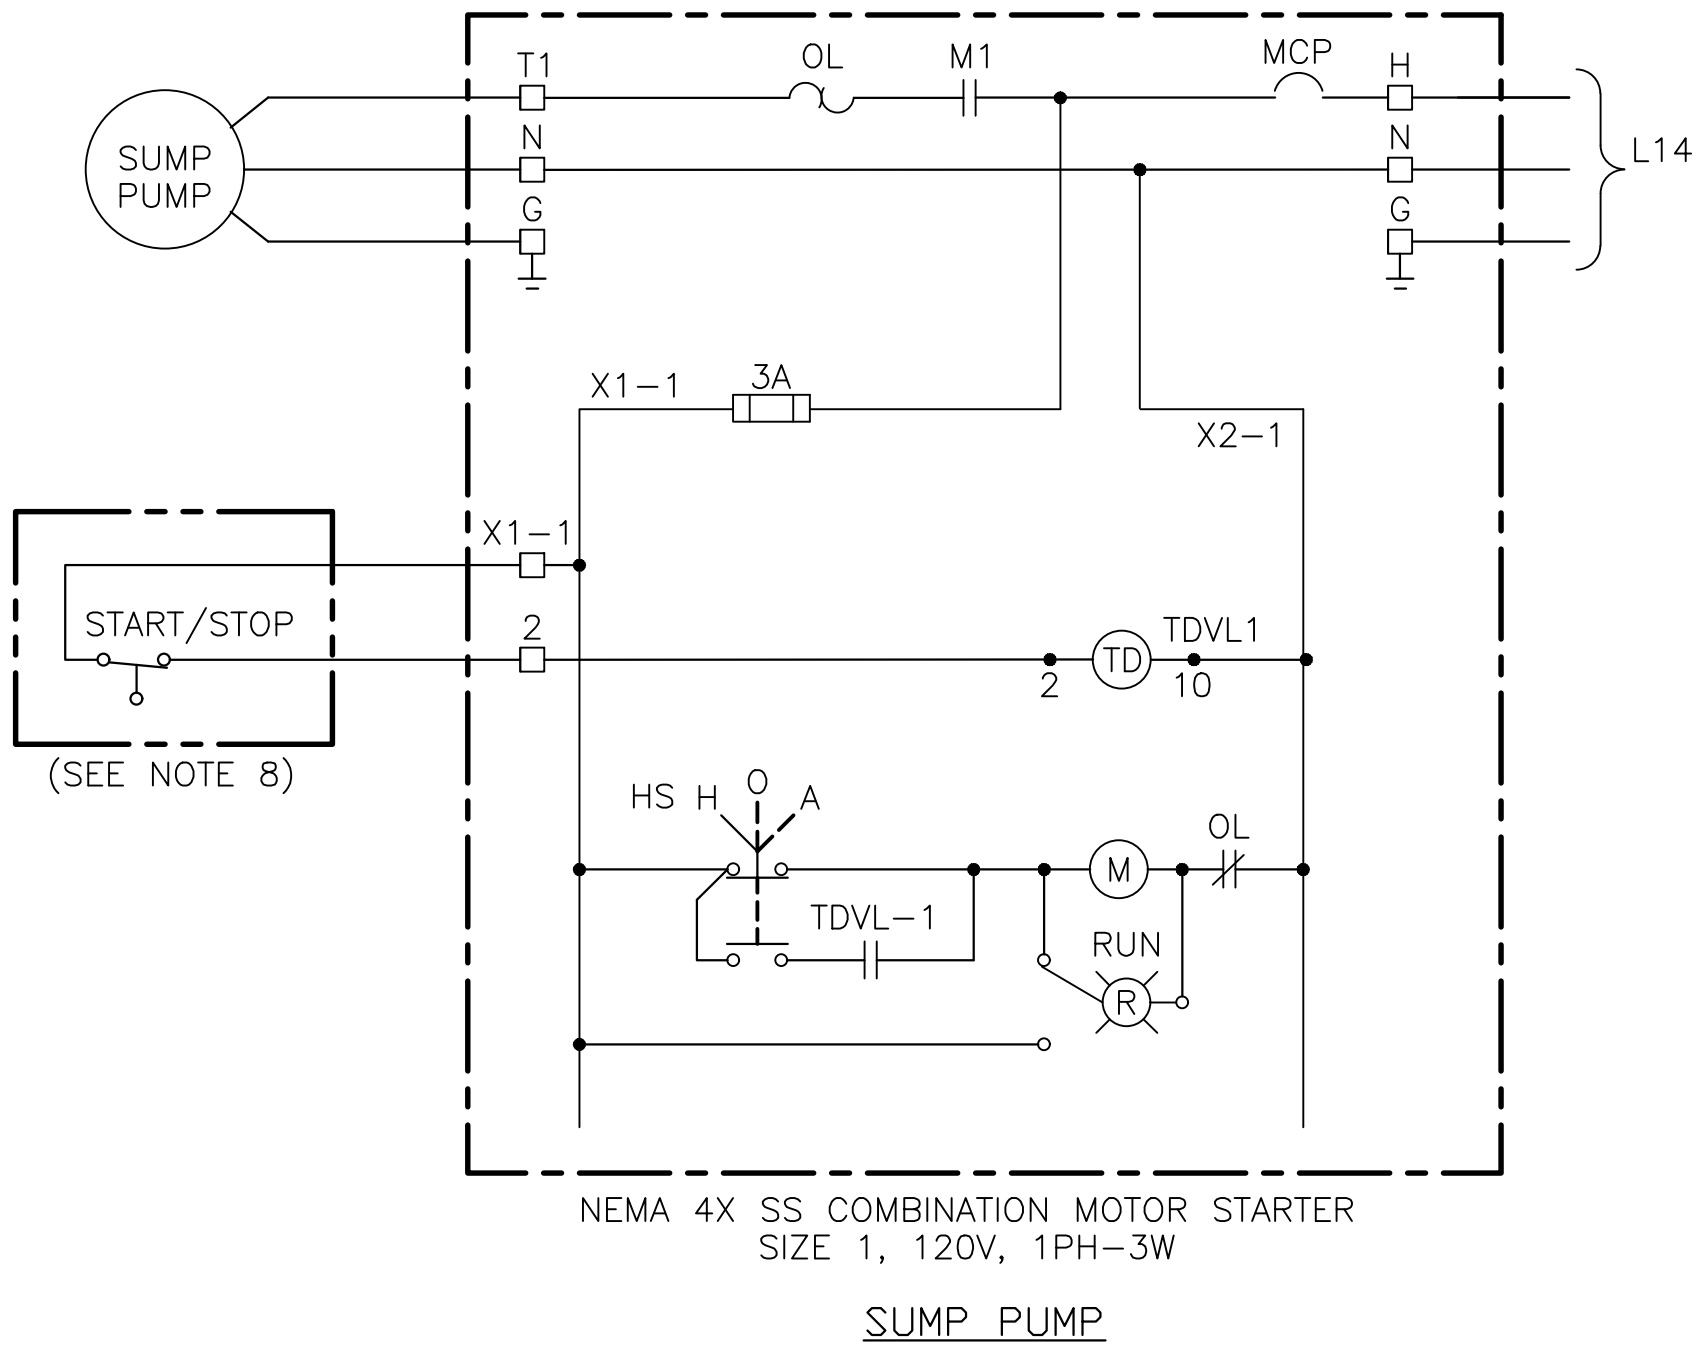

SCHEMATIC 2

SCHEMATIC 2
(SEE NOTE 8)

NOTES TO DESIGN ENGINEER:

- THESE LIFT STATION DRAWINGS ARE CONSIDERED TO BE DESIGN GUIDELINES FOR THE CONSTRUCTION OF CITY OF HOUSTON WASTEWATER SUBMERSIBLE LIFT STATIONS. THEIR INTENDED USE IS AS A FRAMEWORK FOR THE CONTRACTED DESIGN ENGINEER IN DEVELOPING SPECIFIC LIFT STATION DESIGNS. IT IS THE RESPONSIBILITY OF THE CONTRACTED DESIGN ENGINEER TO VERIFY THE COMPLETENESS AND ACCURACY OF THE INFORMATION HEREIN CONTAINED AND TO ADJUST ACCORDING TO PROJECT SPECIFIC REQUIREMENTS.
- THE DESIGN ENGINEER SHALL INCORPORATE ONLY THE NECESSARY STANDARD GUIDELINE DRAWINGS AND DETAILS INTO HIS PROJECT CONTRACT DOCUMENTATION PACKAGE, AND SHALL ADJUST PAGE NUMBERS AND CROSS REFERENCING ACCORDINGLY.
- THE DESIGN ENGINEER SHALL CONSULT THE CITY OF HOUSTON DESIGN GUIDELINES MANUAL, THE ENGINEERING DESIGN MANUAL, AND THE MASTER SPECIFICATIONS FOR FURTHER INSTRUCTIONS AND INFORMATION PERTINENT TO THESE STANDARD DESIGN GUIDELINE DRAWINGS.
- THE DESIGN ENGINEER SHALL REMOVE THESE NOTES, ALL REFERENCES TO THESE NOTES, AND ANY OTHER EXTRANEOUS INFORMATION FROM THE DESIGN GUIDELINE DRAWINGS. DESIGN ENGINEER SHALL PROVIDE ANY NOTES OR OTHER APPROPRIATE INFORMATION NECESSARY TO COMPLETE THE LIFT STATION DESIGN.

- NOTES:
- GROUNDING SHALL BE PER N.E.C. MINIMUM REQUIREMENTS.
 - THE ELECTRICAL INSTALLATION WITHIN THE WET WELL SHALL BE EXPLOSION PROOF IN ACCORDANCE WITH ARTICLE 510 OF THE NEC FOR CLASS I, DIVISION 1, GROUP C & D.
 - WHERE JUNCTION BOXES ARE SHOWN, THEY SHALL BE USED FOR PULLING OR TERMINATION PURPOSES ONLY. SPLICES WILL NOT BE ALLOWED EXCEPT AS PROVIDED BY NOTE 4 AND AT LIGHTING AND RECEPTACLE TERMINATIONS.
 - FOR MOTOR FEEDER AND CONTROL CABLES, INSTALL TYPE CSBE CABLE SEALING FITTING AT JUNCTION BOX ENTRANCE AND EXPLOSION PROOF SEAL IN CONDUITS TO CONTROL BUILDING OR PANEL.
 - TERMINATE PUMP POWER & CONTROL CONDUITS WITH CSBE SEAL. ATTACH STAINLESS STEEL SPLIT SLEEVE CABLE SUPPORT ON EACH POWER AND CONTROL CABLE.
 - ALL PUMP POWER AND CONTROL CABLE LEADS MUST BE THE SAME LENGTH REGARDLESS OF PUMP LOCATION FROM TERMINAL/JUNCTION BOX.
 - LEVEL TRANSMITTERS SHOWN IN APPROXIMATE LOCATION. ACTUAL LOCATION SHALL BE OPPOSITE SIDE OF INLET PIPE.
 - FLOAT SWITCH WITH CABLE LENGTH SHALL BE AS REQUIRED TO PROVIDE CONTINUOUS RUN TO MOTOR STARTER.
 - MOTOR RATED SWITCH SIZE SHALL BE PER NAMEPLATE RATING OF MOTOR.

CONDUIT LAYOUT FOR LIFT STATION
3 PUMP
ALTERNATE LOW PROFILE CONFIGURATION

PROJECT NO. R-000265-0XXX-X

TITLE CITY OF HOUSTON
DESIGN GUIDELINE DRAWINGS
FOR SUBMERSIBLE LIFT STATIONS

CITY OF HOUSTON
DEPARTMENT OF PUBLIC WORKS AND ENGINEERING
ENGINEERING AND CONSTRUCTION

DESIGN ENGINEER TO INCLUDE COH
STANDARD TITLE BLOCK ON ALL
DRAWINGS, SEE STANDARD TITLE
BLOCK DETAIL ON SHEET ZOC0X


SCALE: XX" = 1'-0" DESIGNED BY:
SUBMITTED: DRAWN BY:
DATE: SHEET NO. OF SHEETS
SURVEY BY: DWG. NO. E3E01-0516
FIELD BOOK NO.

CADD DWG. FILE NO. :
E3E01-3P.DWG

COHSTD.BDR

0 1 2 3

ORIGINAL SCALE IN INCHES
FOR REDUCED PLANS

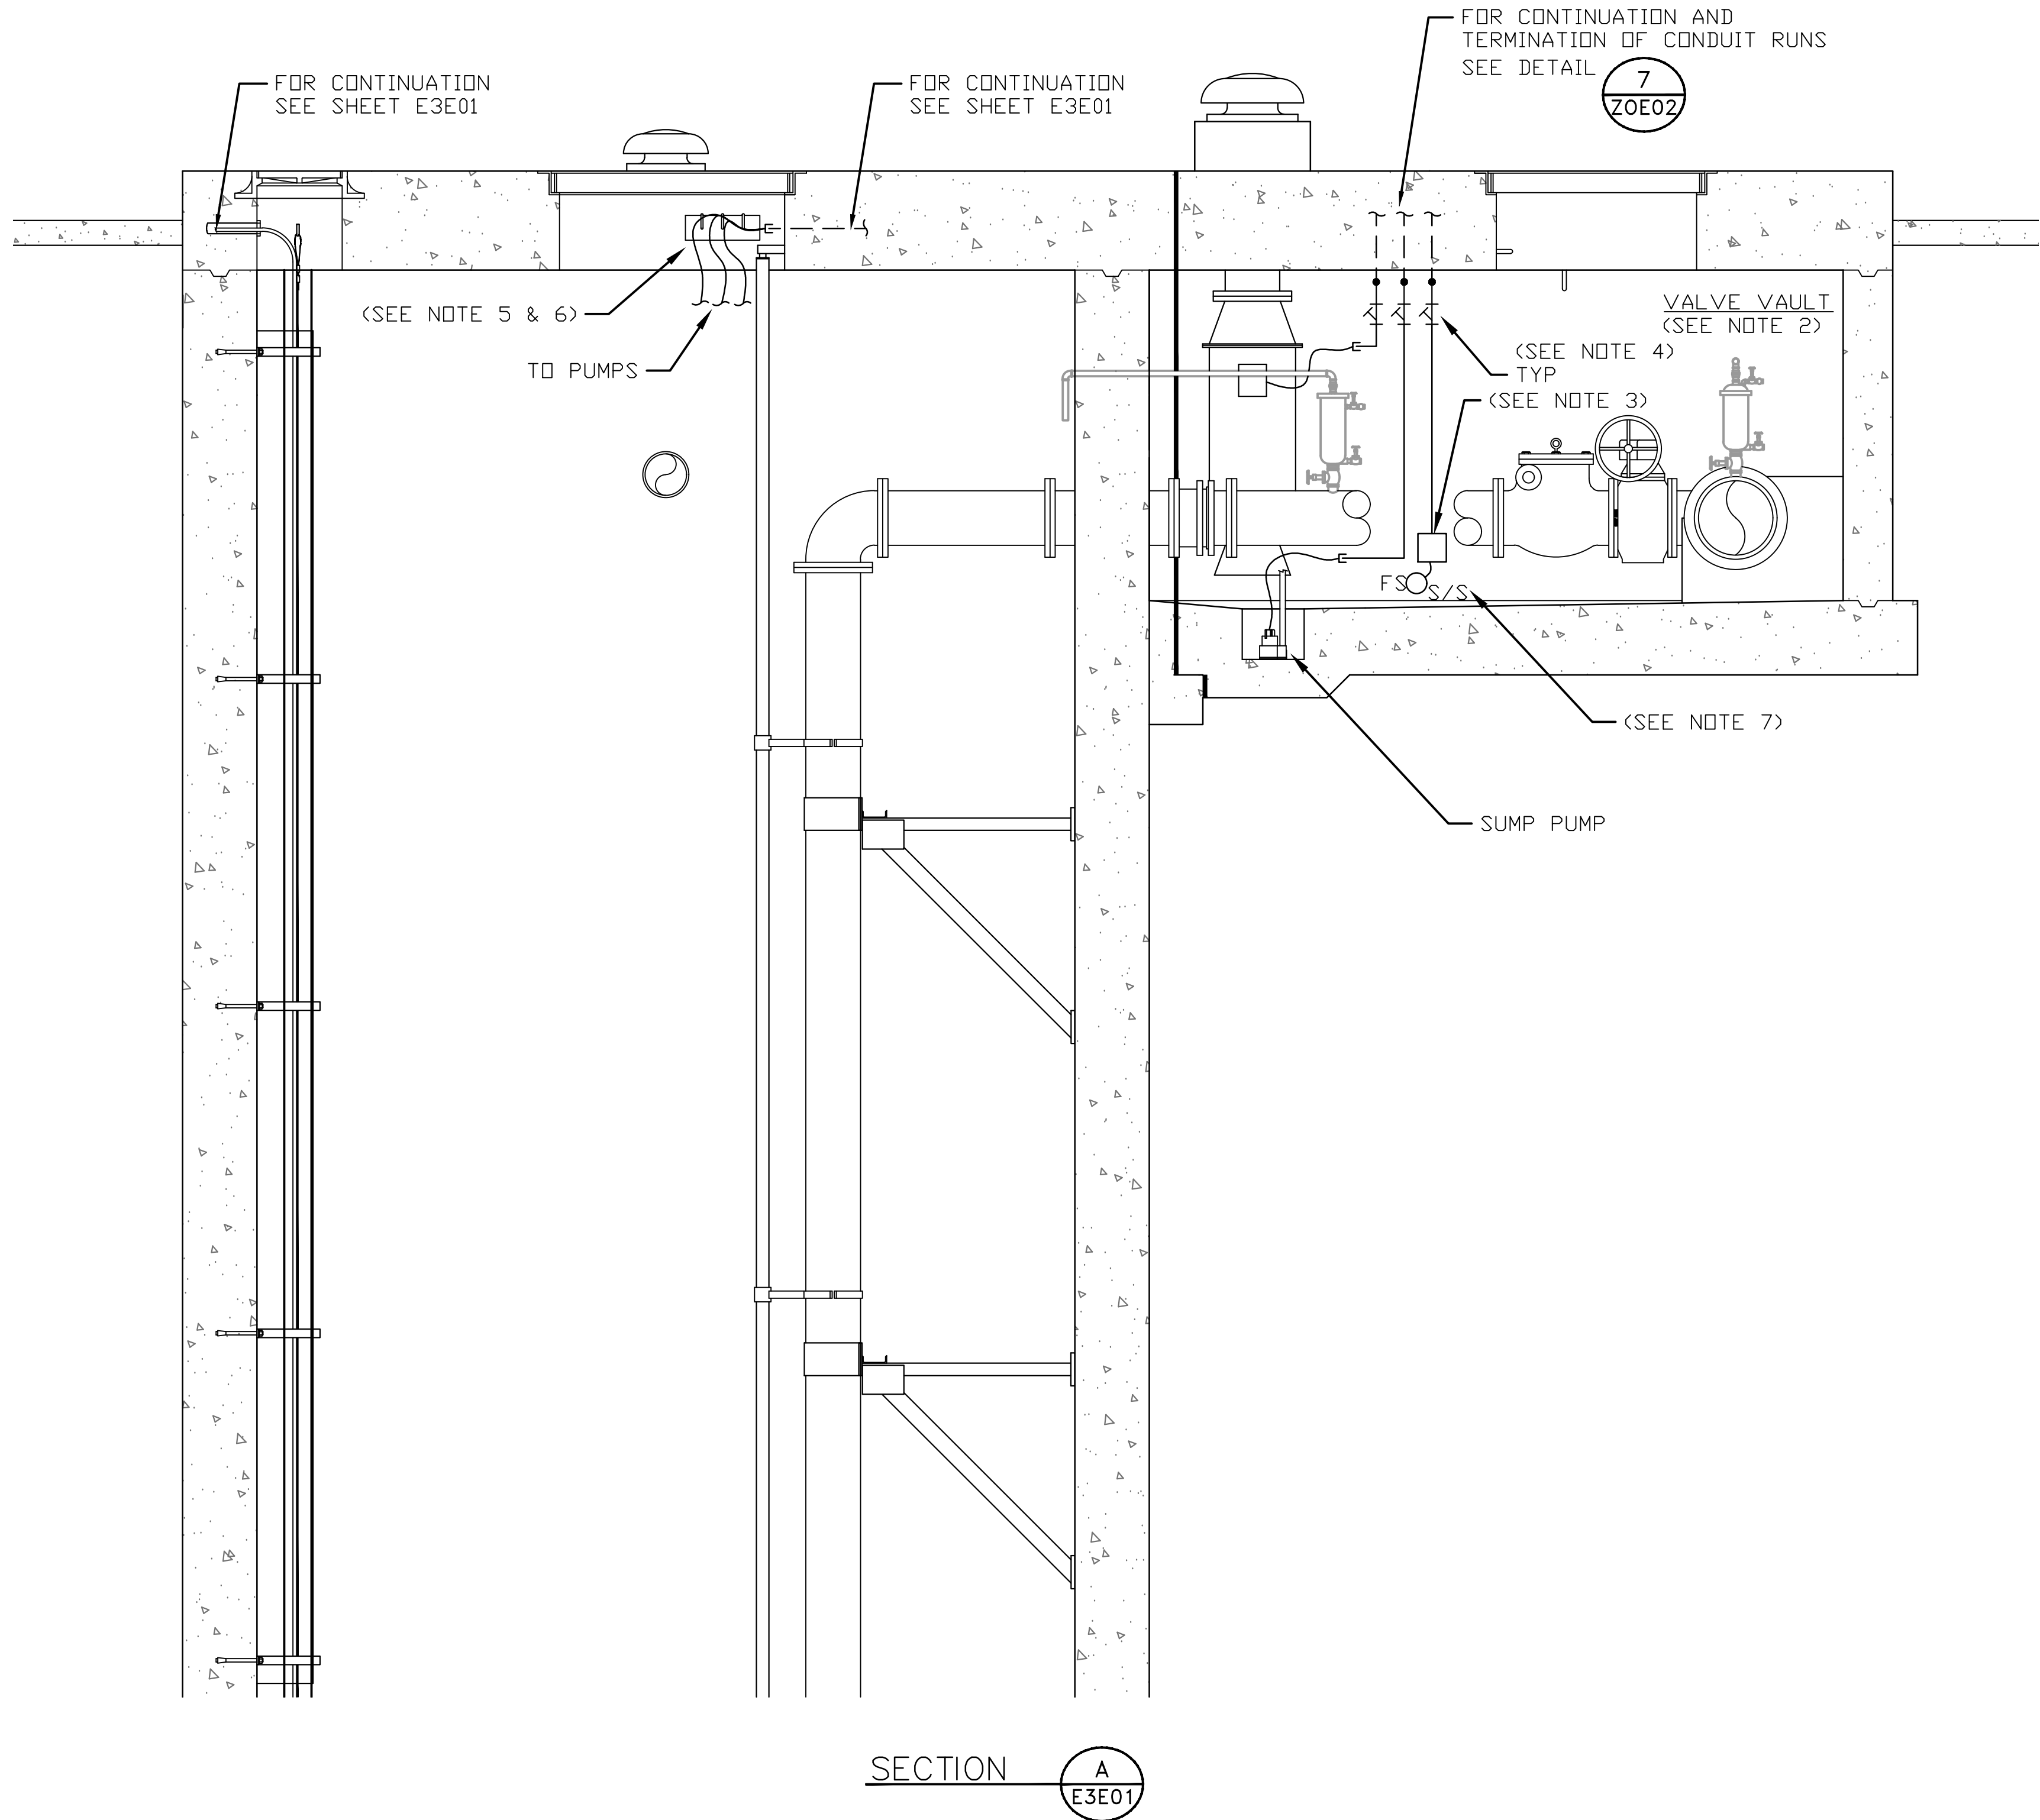

NOTES TO DESIGN ENGINEER:

A. THESE LIFT STATION DRAWINGS ARE CONSIDERED TO BE DESIGN GUIDELINES FOR THE CONSTRUCTION OF CITY OF HOUSTON WASTEWATER SUBMERSIBLE LIFT STATIONS. THEIR INTENDED USE IS AS A FRAMEWORK FOR THE CONTRACTED DESIGN ENGINEER IN DEVELOPING SPECIFIC LIFT STATION DESIGNS. IT IS THE RESPONSIBILITY OF THE CONTRACTED DESIGN ENGINEER TO VERIFY THE COMPLETENESS AND ACCURACY OF THE INFORMATION HEREIN CONTAINED AND TO ADJUST ACCORDING TO PROJECT SPECIFIC REQUIREMENTS.

B. THE DESIGN ENGINEER SHALL INCORPORATE ONLY THE NECESSARY STANDARD GUIDELINE DRAWINGS AND DETAILS INTO HIS PROJECT CONTRACT DOCUMENTATION PACKAGE, AND SHALL ADJUST PAGE NUMBERS AND CROSS REFERENCING ACCORDINGLY.

C. THE DESIGN ENGINEER SHALL CONSULT THE CITY OF HOUSTON DESIGN GUIDELINES MANUAL, THE ENGINEERING DESIGN MANUAL, AND THE MASTER SPECIFICATIONS FOR FURTHER INSTRUCTIONS AND INFORMATION PERTINENT TO THESE STANDARD DESIGN GUIDELINE DRAWINGS.

D. THE DESIGN ENGINEER SHALL REMOVE THESE NOTES, ALL REFERENCES TO THESE NOTES, AND ANY OTHER EXTRANEOUS INFORMATION FROM THE DESIGN GUIDELINE DRAWINGS. DESIGN ENGINEER SHALL PROVIDE ANY NOTES OR OTHER APPROPRIATE INFORMATION NECESSARY TO COMPLETE THE LIFT STATION DESIGN.

- NOTES:**
1. GROUNDING SHALL BE PER N.E.C. MINIMUM REQUIREMENTS.
 2. THE ELECTRICAL INSTALLATION WITHIN THE VALVE VAULT SHALL BE EXPLOSION PROOF IN ACCORDANCE WITH ARTICLE 510 OF THE NEC FOR CLASS I, DIVISION 1, GROUP C & D.
 3. WHERE JUNCTION BOXES ARE SHOWN, THEY SHALL BE USED FOR PULLING PURPOSES ONLY. SPLICES WILL ONLY. SPLICES WILL NOT BE ALLOWED.
 4. FOR MOTOR FEEDER AND CONTROL CABLES, INSTALL TYPE CSBE CABLE SEALING FITTING AT JUNCTION BOX ENTRANCE AND EXPLOSION PROOF SEAL IN CONDUITS TO CONTROL BUILDING OR PANEL.
 5. TERMINATE PUMP POWER & CONTROL CONDUITS WITH CSBE SEAL. ATTACH STAINLESS STEEL SPLIT SLEEVE CABLE SUPPORT ON EACH POWER AND CONTROL CABLE.
 6. ALL PUMP POWER AND CONTROL CABLE LEADS MUST BE THE SAME LENGTH REGARDLESS OF PUMP LOCATION FROM TERMINAL/JUNCTION BOX.
 7. FLOAT SWITCH SHOWN IN APPROXIMATE LOCATION. ACTUAL LOCATION SHALL BE ESTABLISHED DURING CONSTRUCTION.

ELEVATION SECTION
3 PUMP CONDUIT ROUTING
ALTERNATE LOW PROFILE CONFIGURATION

PROJECT NO. R-000265-0XXX-X

TITLE CITY OF HOUSTON
DESIGN GUIDELINE DRAWINGS
FOR SUBMERSIBLE LIFT STATIONS

CITY OF HOUSTON
DEPARTMENT OF PUBLIC WORKS AND ENGINEERING
ENGINEERING AND CONSTRUCTION


DESIGN ENGINEER TO INCLUDE COH
STANDARD TITLE BLOCK ON ALL
DRAWINGS, SEE STANDARD TITLE
BLOCK DETAIL ON SHEET ZOC0X

CADD DWG. FILE NO. :
E3E02-3P.DWG


COHSTD.BDR 0 1 2 3 ORIGINAL SCALE IN INCHES
FOR REDUCED PLANS

REV. NO.	DESCRIPTION	APP'D	DATE


SCALE: XX" = 1'-0" DESIGNED BY:
SUBMITTED: DRAWN BY:
DATE: SHEET NO. OF SHEETS
SURVEY BY: DWG. NO.
FIELD BOOK NO. E3E02-0516

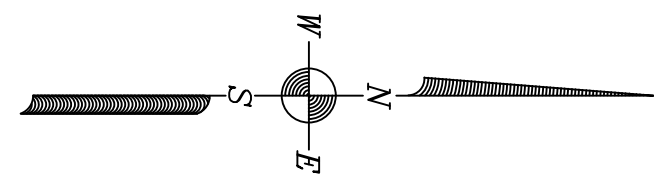

DESIGN ENGINEER SHALL ORIENT NORTH
ARROW ACCORDING TO SPECIFIC SITE PLAN

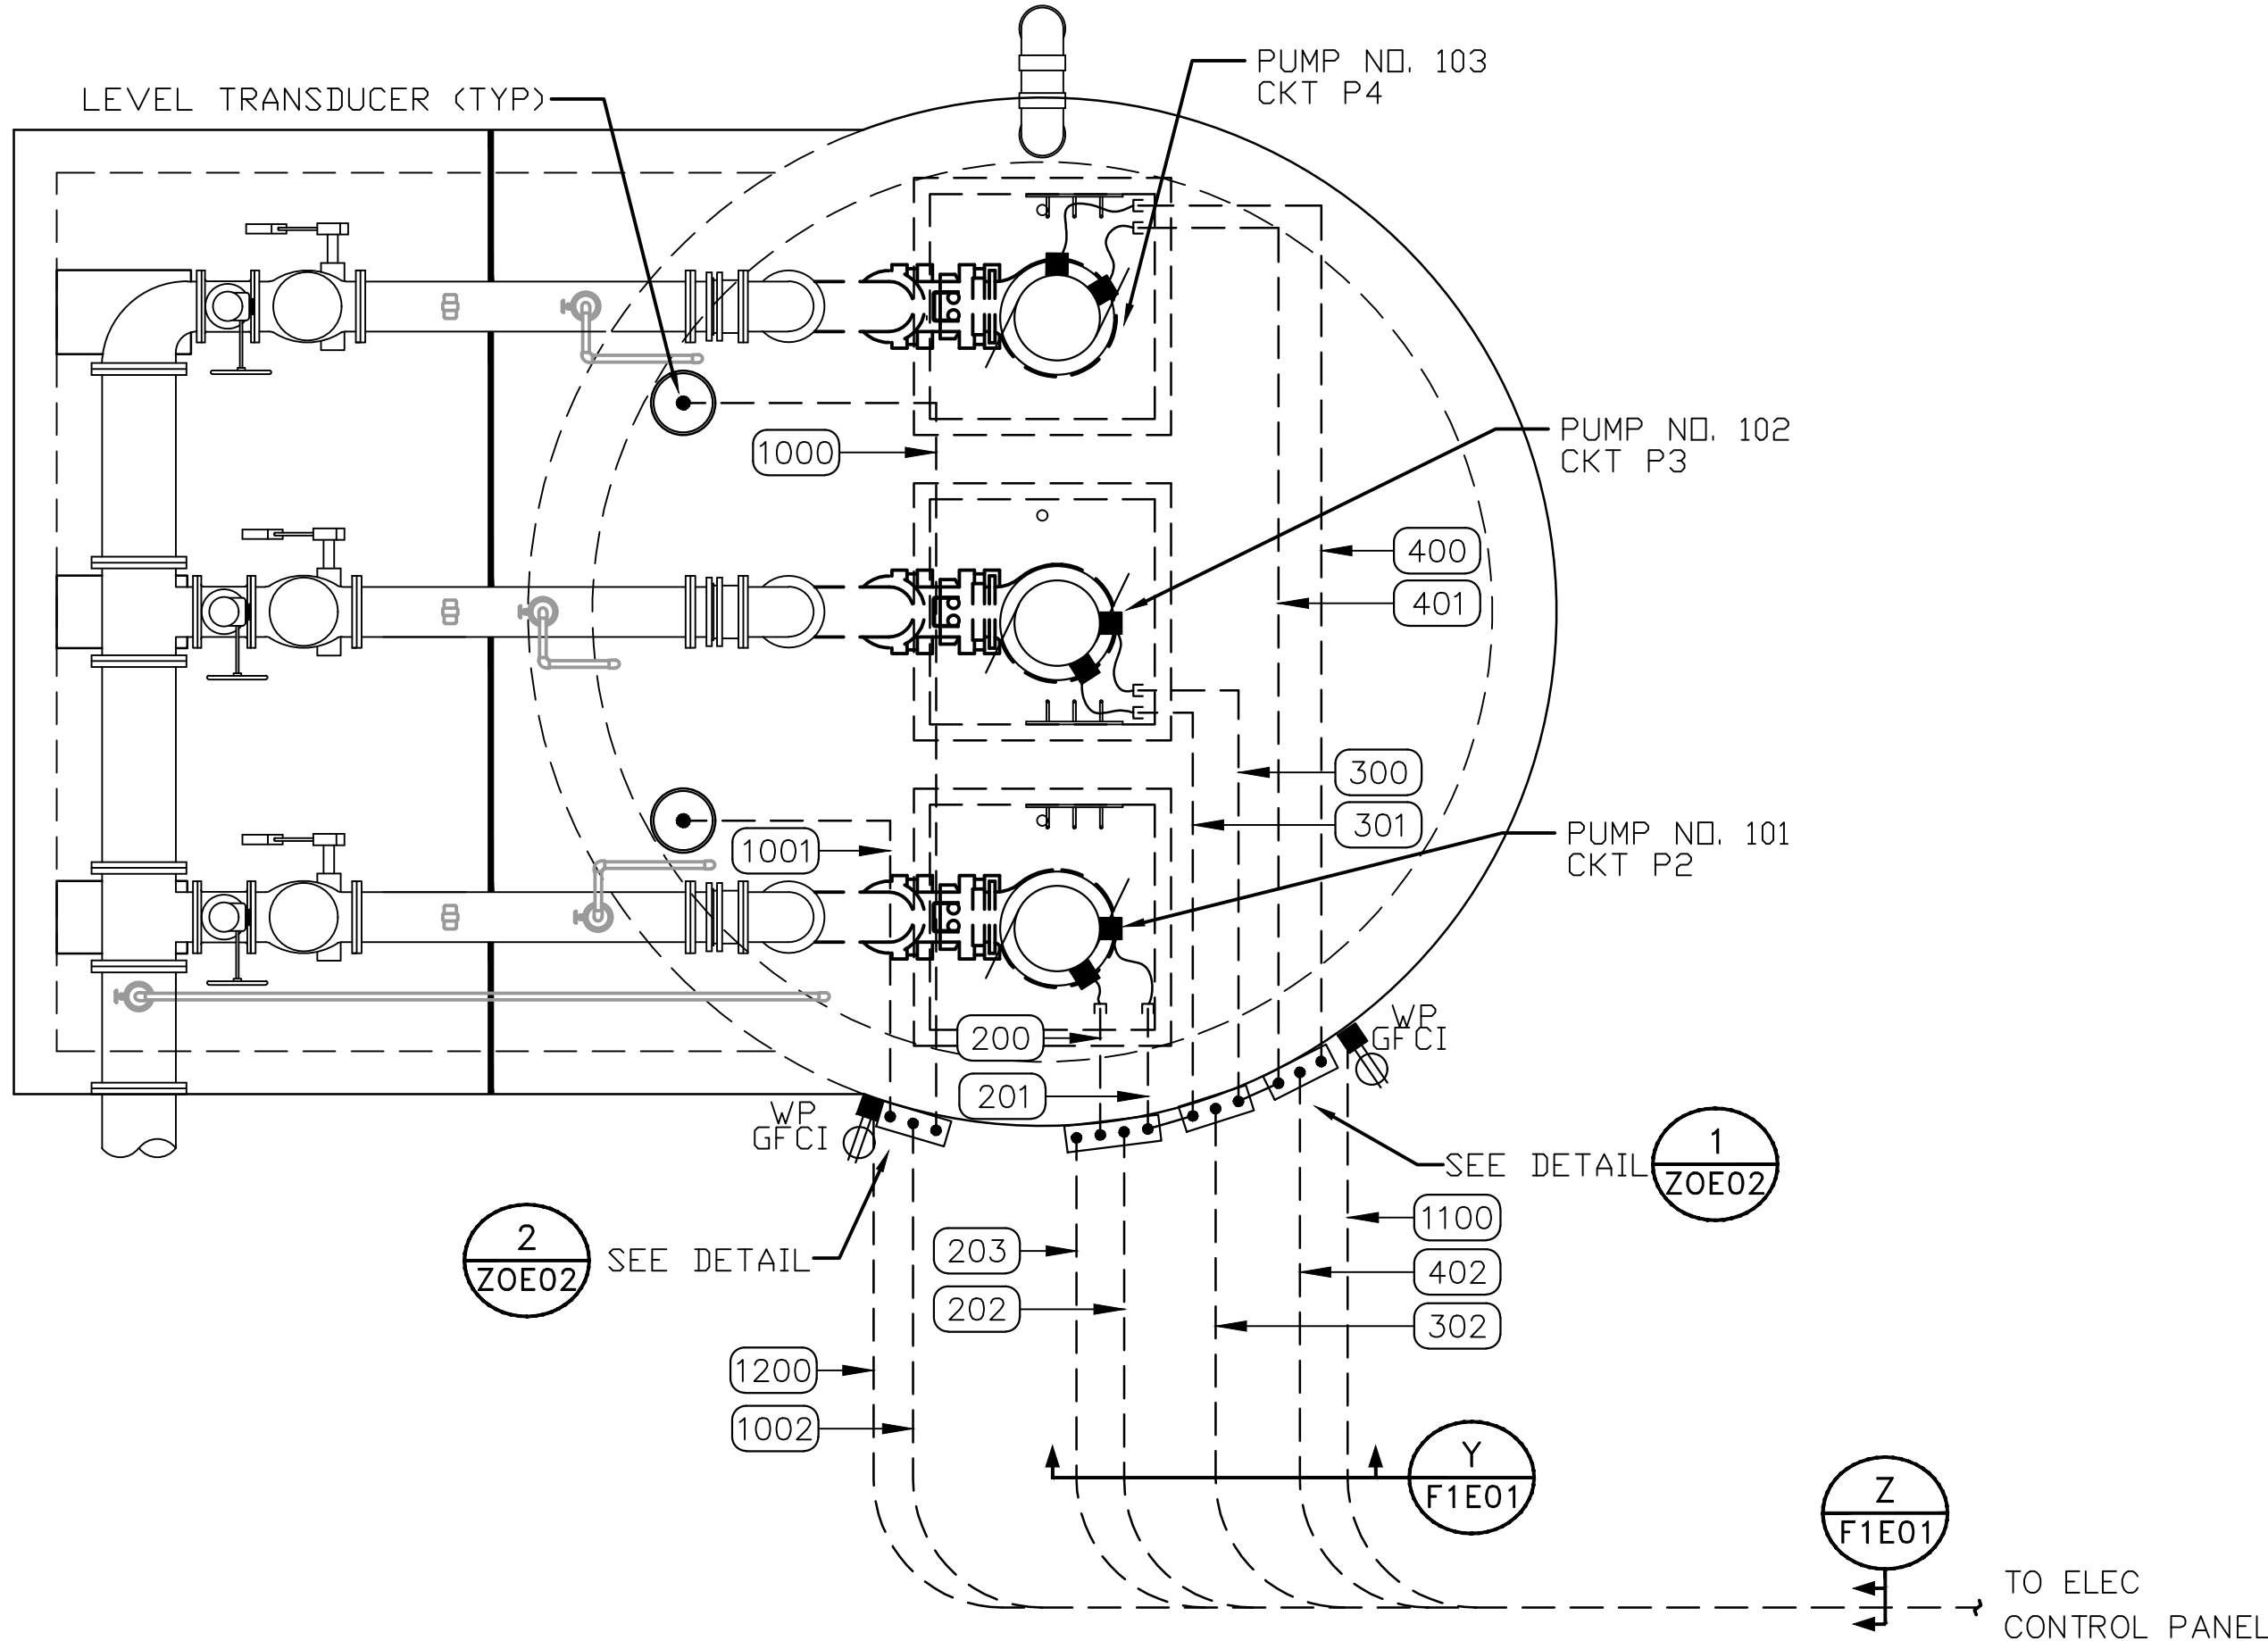

LIFT STATION PLAN

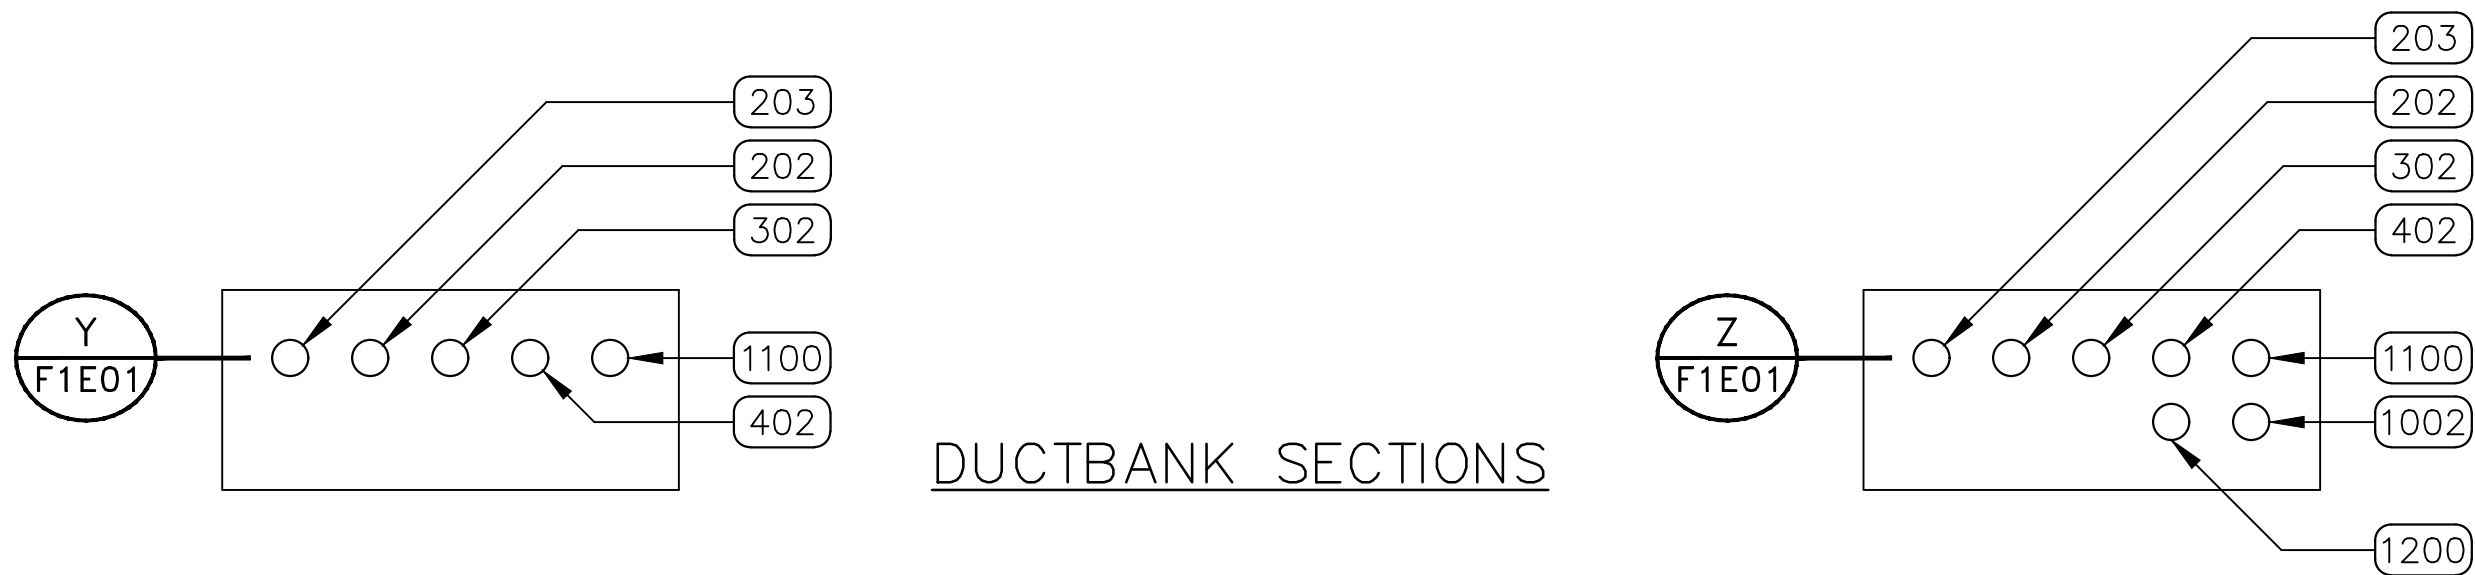

DUCTBANK SECTIONS

NOTES TO DESIGN ENGINEER:

- A. THESE LIFT STATION DRAWINGS ARE CONSIDERED TO BE DESIGN GUIDELINES FOR THE CONSTRUCTION OF CITY OF HOUSTON WASTEWATER SUBMERSIBLE LIFT STATIONS. THEIR INTENDED USE IS AS A FRAMEWORK FOR THE CONTRACTED DESIGN ENGINEER IN DEVELOPING SPECIFIC LIFT STATION DESIGNS.
- IT IS THE RESPONSIBILITY OF THE CONTRACTED DESIGN ENGINEER TO VERIFY THE COMPLETENESS AND ACCURACY OF THE INFORMATION HEREIN CONTAINED AND TO ADJUST ACCORDING TO PROJECT SPECIFIC REQUIREMENTS.
- B. THE DESIGN ENGINEER SHALL INCORPORATE ONLY THE NECESSARY STANDARD GUIDELINE DRAWINGS AND DETAILS INTO HIS PROJECT CONTRACT DOCUMENTATION PACKAGE, AND SHALL ADJUST PAGE NUMBERS AND CROSS REFERENCING ACCORDINGLY.
- C. THE DESIGN ENGINEER SHALL CONSULT THE CITY OF HOUSTON DESIGN GUIDELINES MANUAL, THE ENGINEERING DESIGN MANUAL, AND THE MASTER SPECIFICATIONS FOR FURTHER INSTRUCTIONS AND INFORMATION PERTINENT TO THESE STANDARD DESIGN GUIDELINE DRAWINGS.
- D. THE DESIGN ENGINEER SHALL REMOVE THESE NOTES, ALL REFERENCES TO THESE NOTES, AND ANY OTHER EXTRANEOUS INFORMATION FROM THE DESIGN GUIDELINE DRAWINGS. DESIGN ENGINEER SHALL PROVIDE ANY NOTES OR OTHER APPROPRIATE INFORMATION NECESSARY TO COMPLETE THE LIFT STATION DESIGN.

- NOTES:
- GROUNDING SHALL BE PER N.E.C. MINIMUM REQUIREMENTS.
 - THE ELECTRICAL INSTALLATION WITHIN THE WET WELL SHALL BE EXPLOSION PROOF IN ACCORDANCE WITH ARTICLE 510 OF THE NEC FOR CLASS I, DIVISION 1, GROUP C & D.
 - WHERE JUNCTION BOXES ARE SHOWN, THEY SHALL BE USED FOR PULLING OR TERMINATION PURPOSES ONLY. SPLICES WILL NOT BE ALLOWED EXCEPT AS PROVIDED BY NOTE 4 AND AT LIGHTING AND RECEPTACLE TERMINATIONS.
 - FOR MOTOR FEEDER AND CONTROL CABLES, INSTALL TYPE CSBE CABLE SEALING FITTING AT JUNCTION BOX ENTRANCE AND EXPLOSION PROOF SEAL IN CONDUITS TO CONTROL BUILDING OR PANEL.
 - TERMINATE PUMP POWER & CONTROL CONDUITS WITH CSBE SEAL. ATTACH STAINLESS STEEL SPLIT SLEEVE CABLE SUPPORT ON EACH POWER AND CONTROL CABLE.
 - ALL PUMP POWER AND CONTROL CABLE LEADS MUST BE THE SAME LENGTH REGARDLESS OF PUMP LOCATION FROM TERMINAL/JUNCTION BOX.
 - LEVEL TRANSMITTERS SHOWN IN APPROXIMATE LOCATION. ACTUAL LOCATION SHALL BE OPPOSITE SIDE OF INLET PIPE.

CONDUIT LAYOUT FOR LIFT STATION
3 PUMP
ALTERNATE HIGH PROFILE CONFIGURATION

PROJECT NO. R-000265-0XXX-X



TITLE CITY OF HOUSTON
DESIGN GUIDELINE DRAWINGS
FOR SUBMERSIBLE LIFT STATIONS

CITY OF HOUSTON
DEPARTMENT OF PUBLIC WORKS AND ENGINEERING
ENGINEERING AND CONSTRUCTION

DESIGN ENGINEER TO INCLUDE COH
STANDARD TITLE BLOCK ON ALL
DRAWINGS, SEE STANDARD TITLE
BLOCK DETAIL ON SHEET ZOC0X

REV. NO.	DESCRIPTION	APP'D	DATE

SCALE: XX" = 1'-0"	DESIGNED BY:
SUBMITTED:	DRAWN BY:
DATE:	SHEET NO. OF SHEETS
SURVEY BY:	DWG. NO. F1E01-0516
FIELD BOOK NO.	

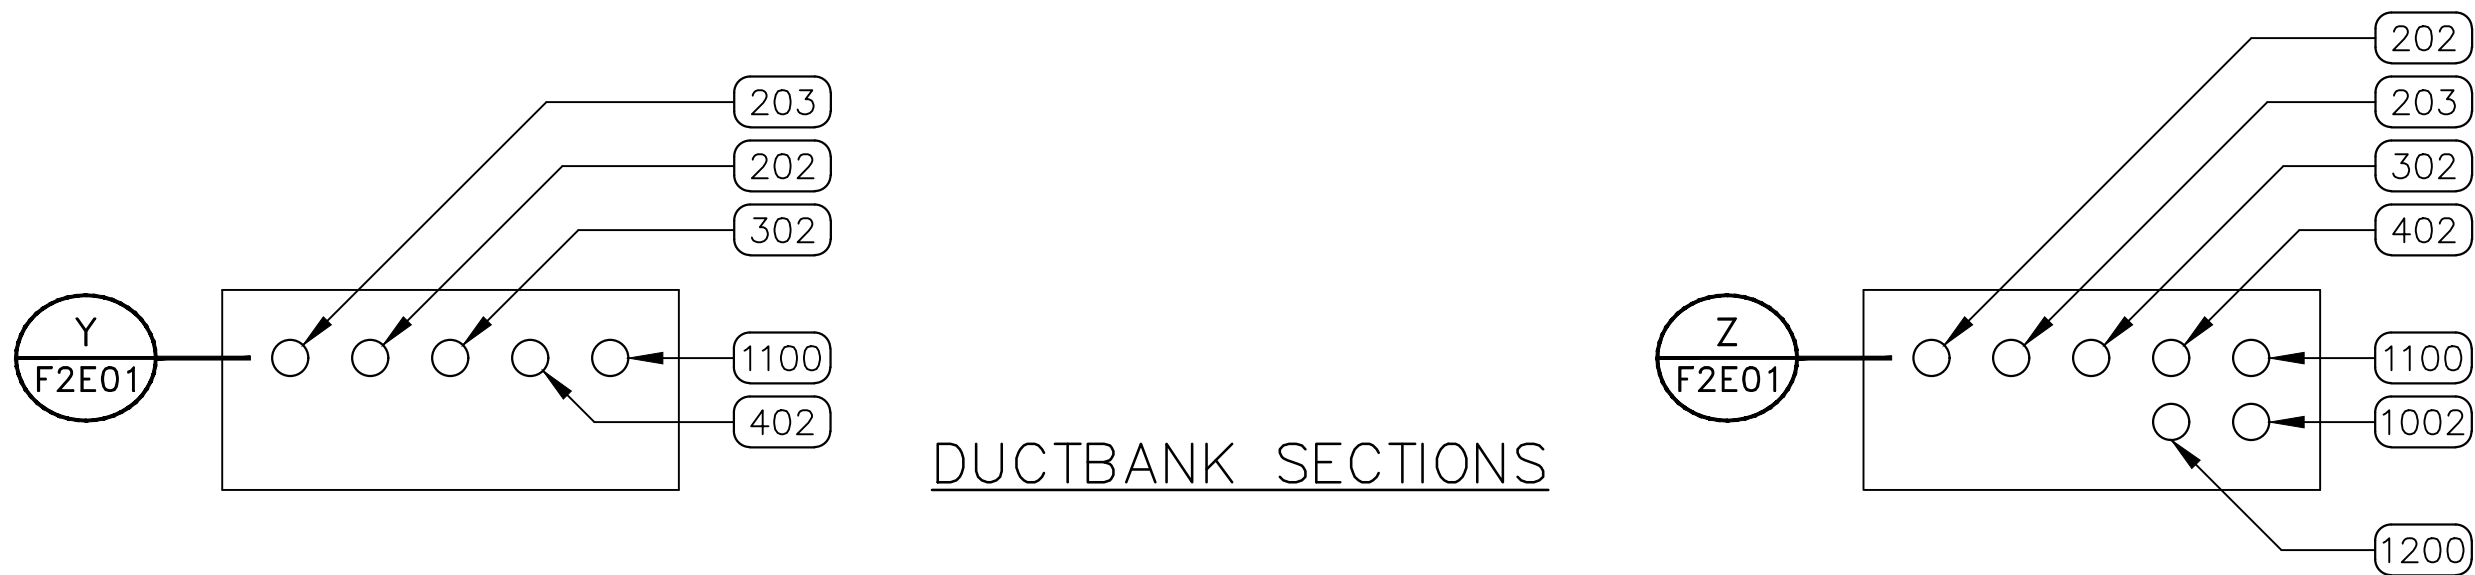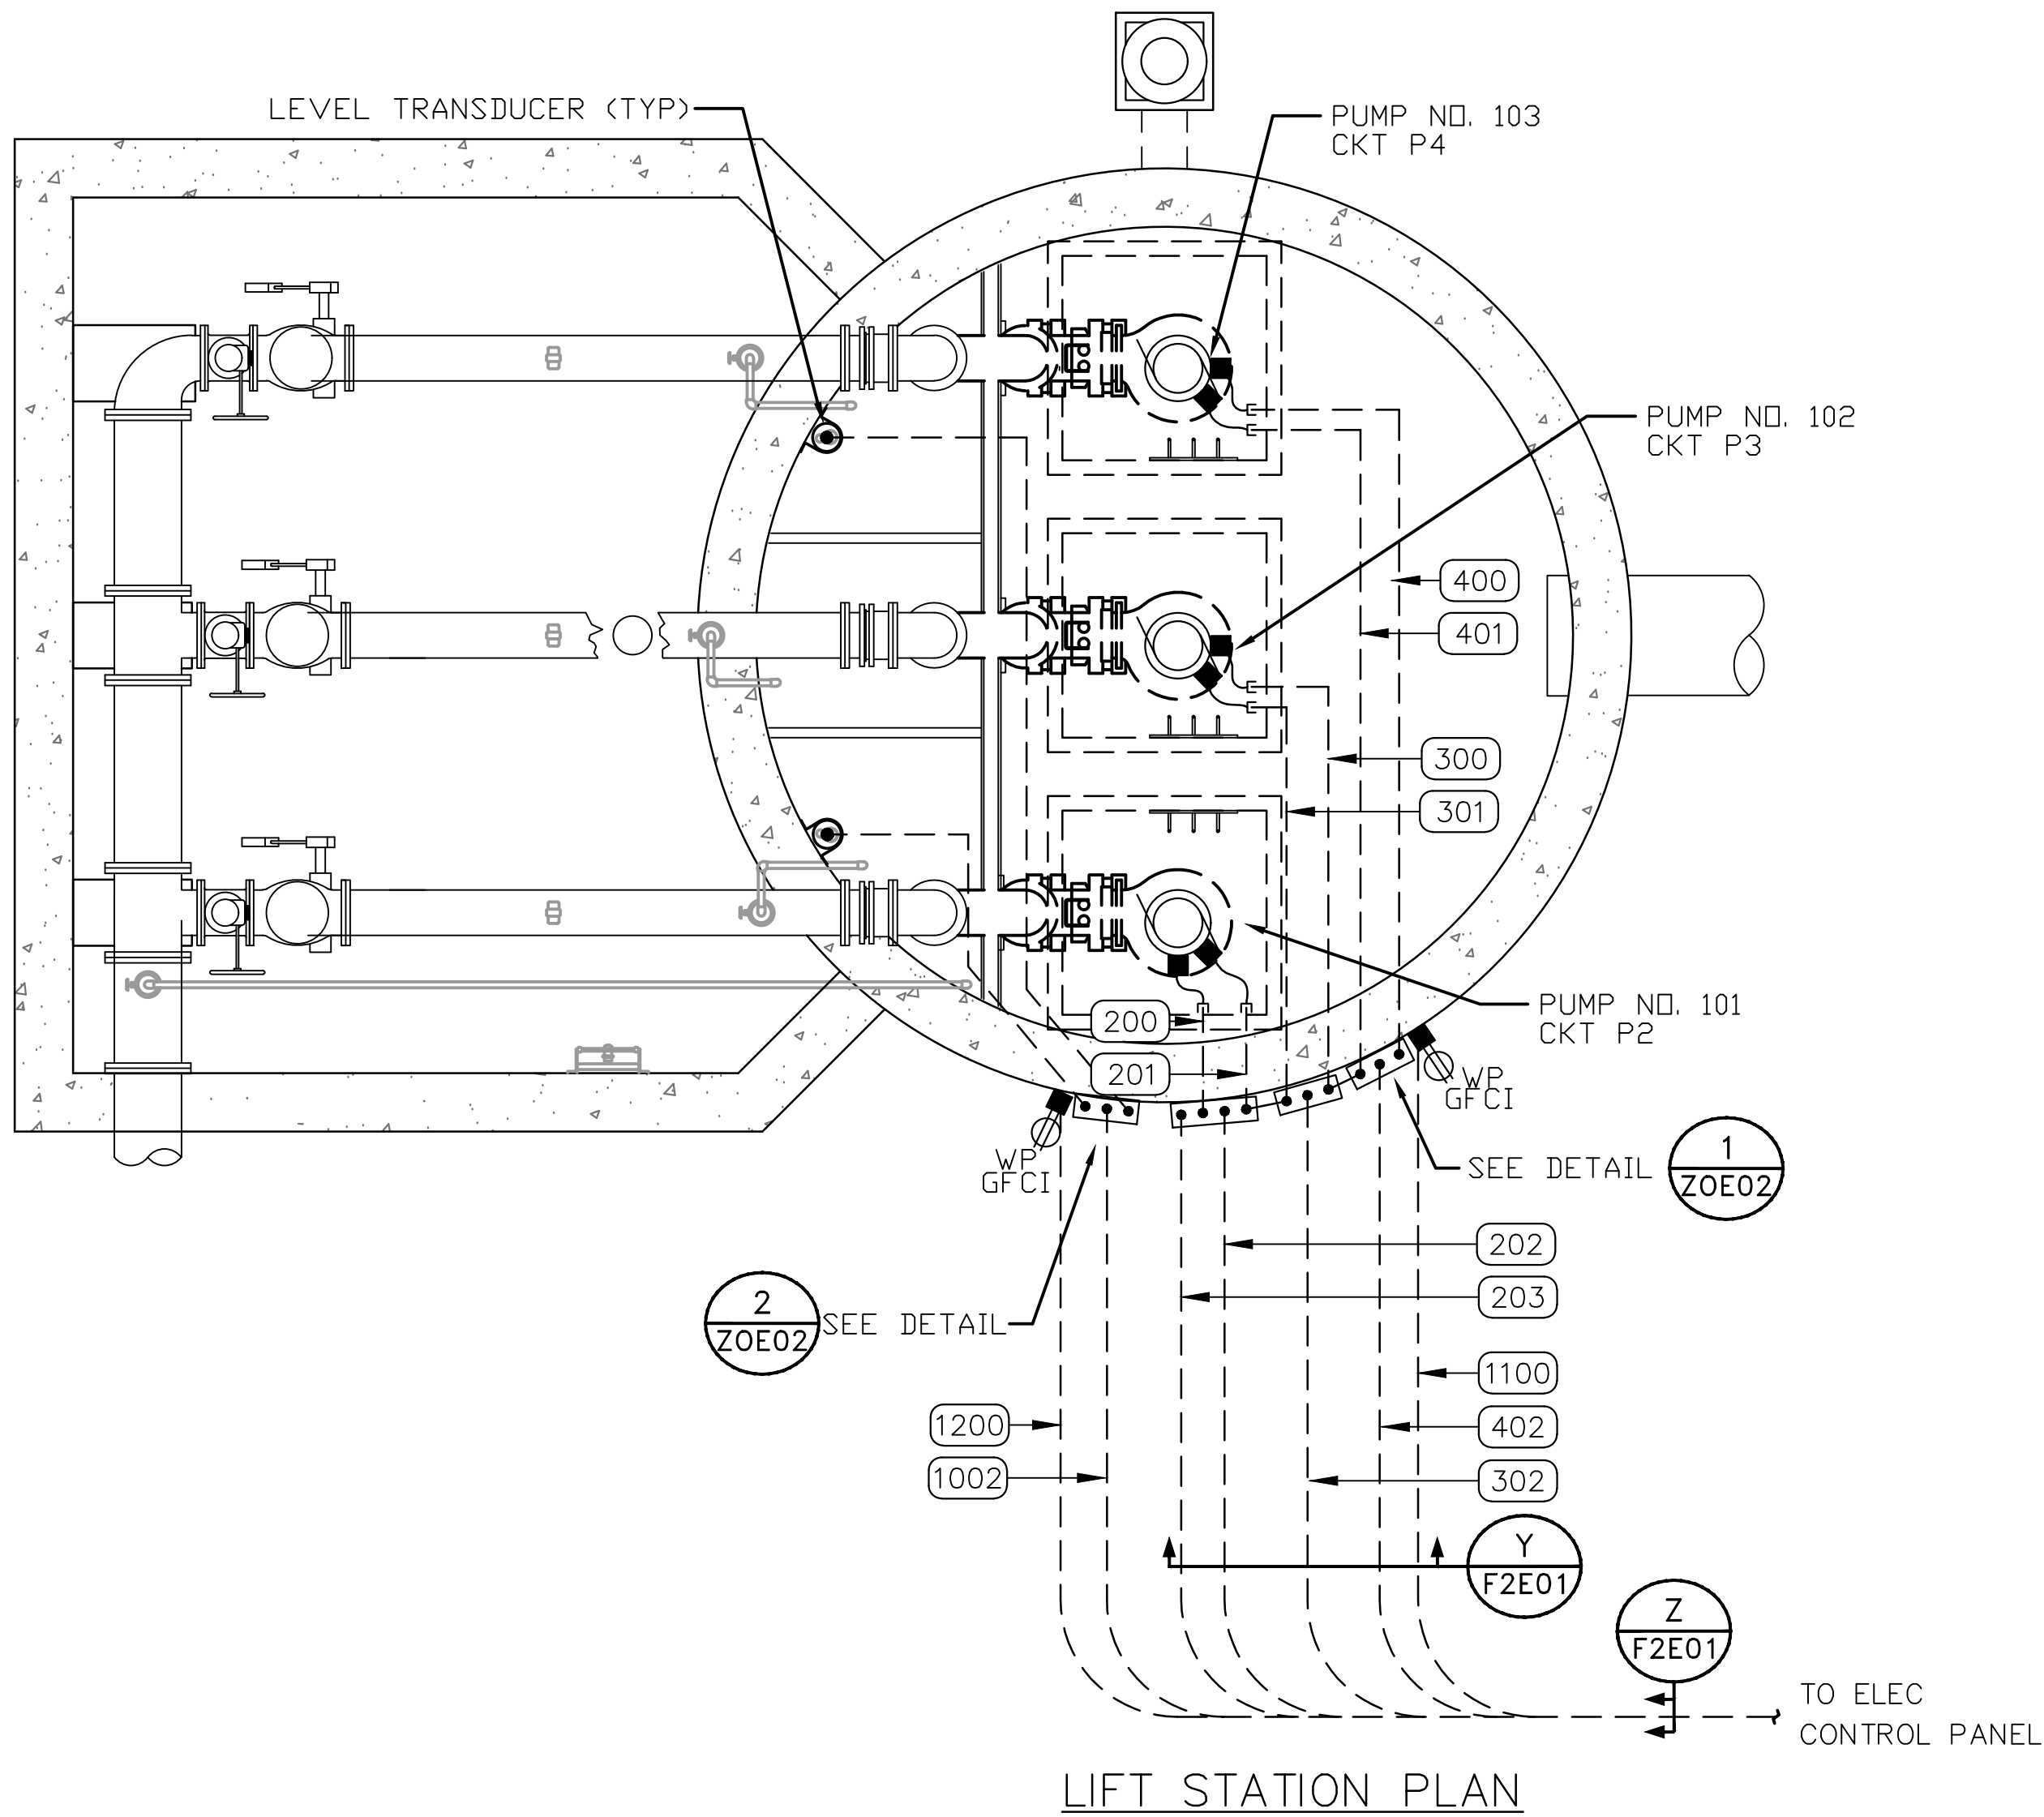

NOTES TO DESIGN ENGINEER:

A. THESE LIFT STATION DRAWINGS ARE CONSIDERED TO BE DESIGN GUIDELINES FOR THE CONSTRUCTION OF CITY OF HOUSTON WASTEWATER SUBMERSIBLE LIFT STATIONS. THEIR INTENDED USE IS AS A FRAMEWORK FOR THE CONTRACTED DESIGN ENGINEER IN DEVELOPING SPECIFIC LIFT STATION DESIGNS.

IT IS THE RESPONSIBILITY OF THE CONTRACTED DESIGN ENGINEER TO VERIFY THE COMPLETENESS AND ACCURACY OF THE INFORMATION HEREIN CONTAINED AND TO ADJUST ACCORDING TO PROJECT SPECIFIC REQUIREMENTS.

B. THE DESIGN ENGINEER SHALL INCORPORATE ONLY THE NECESSARY STANDARD GUIDELINE DRAWINGS AND DETAILS INTO HIS PROJECT CONTRACT DOCUMENTATION PACKAGE, AND SHALL ADJUST PAGE NUMBERS AND CROSS REFERENCING ACCORDINGLY.

C. THE DESIGN ENGINEER SHALL CONSULT THE CITY OF HOUSTON DESIGN GUIDELINES MANUAL, THE ENGINEERING DESIGN MANUAL, AND THE MASTER SPECIFICATIONS FOR FURTHER INSTRUCTIONS AND INFORMATION PERTINENT TO THESE STANDARD DESIGN GUIDELINE DRAWINGS.

D. THE DESIGN ENGINEER SHALL REMOVE THESE NOTES, ALL REFERENCES TO THESE NOTES, AND ANY OTHER EXTRANEOUS INFORMATION FROM THE DESIGN GUIDELINE DRAWINGS. DESIGN ENGINEER SHALL PROVIDE ANY NOTES OR OTHER APPROPRIATE INFORMATION NECESSARY TO COMPLETE THE LIFT STATION DESIGN.

- NOTES:**
- GROUNDING SHALL BE PER N.E.C. MINIMUM REQUIREMENTS.
 - THE ELECTRICAL INSTALLATION WITHIN THE WET WELL SHALL BE EXPLOSION PROOF IN ACCORDANCE WITH ARTICLE 510 OF THE NEC FOR CLASS I, DIVISION 1, GROUP C & D.
 - WHERE JUNCTION BOXES ARE SHOWN, THEY SHALL BE USED FOR PULLING OR TERMINATION PURPOSES ONLY. SPLICES WILL NOT BE ALLOWED EXCEPT AS PROVIDED BY NOTE 4 AND AT LIGHTING AND RECEPTACLE TERMINATIONS.
 - FOR MOTOR FEEDER AND CONTROL CABLES, INSTALL TYPE CSBE CABLE SEALING FITTING AT JUNCTION BOX ENTRANCE AND EXPLOSION PROOF SEAL IN CONDUITS TO CONTROL BUILDING OR PANEL.
 - TERMINATE PUMP POWER & CONTROL CONDUITS WITH CSBE SEAL. ATTACH STAINLESS STEEL SPLIT SLEEVE CABLE SUPPORT ON EACH POWER AND CONTROL CABLE.
 - ALL PUMP POWER AND CONTROL CABLE LEADS MUST BE THE SAME LENGTH REGARDLESS OF PUMP LOCATION FROM TERMINAL/JUNCTION BOX.
 - LEVEL TRANSMITTERS SHOWN IN APPROXIMATE LOCATION. ACTUAL LOCATION SHALL BE OPPOSITE SIDE OF INLET PIPE.

CONDUIT LAYOUT FOR LIFT STATION
3 PUMP
PREFERRED LOW PROFILE CONFIGURATION

PROJECT NO. R-000265-0XXX-X


TITLE CITY OF HOUSTON
DESIGN GUIDELINE DRAWINGS
FOR SUBMERSIBLE LIFT STATIONS

CITY OF HOUSTON
DEPARTMENT OF PUBLIC WORKS AND ENGINEERING
ENGINEERING AND CONSTRUCTION


DESIGN ENGINEER TO INCLUDE COH
STANDARD TITLE BLOCK ON ALL
DRAWINGS, SEE STANDARD TITLE
BLOCK DETAIL ON SHEET ZOCOX

REV. NO.	DESCRIPTION	APP'D	DATE

SCALE: XX" = 1'-0"	DESIGNED BY:
SUBMITTED:	DRAWN BY:
DATE:	SHEET NO. OF SHEETS
SURVEY BY:	DWG. NO. F2E01-0516
FIELD BOOK NO.	

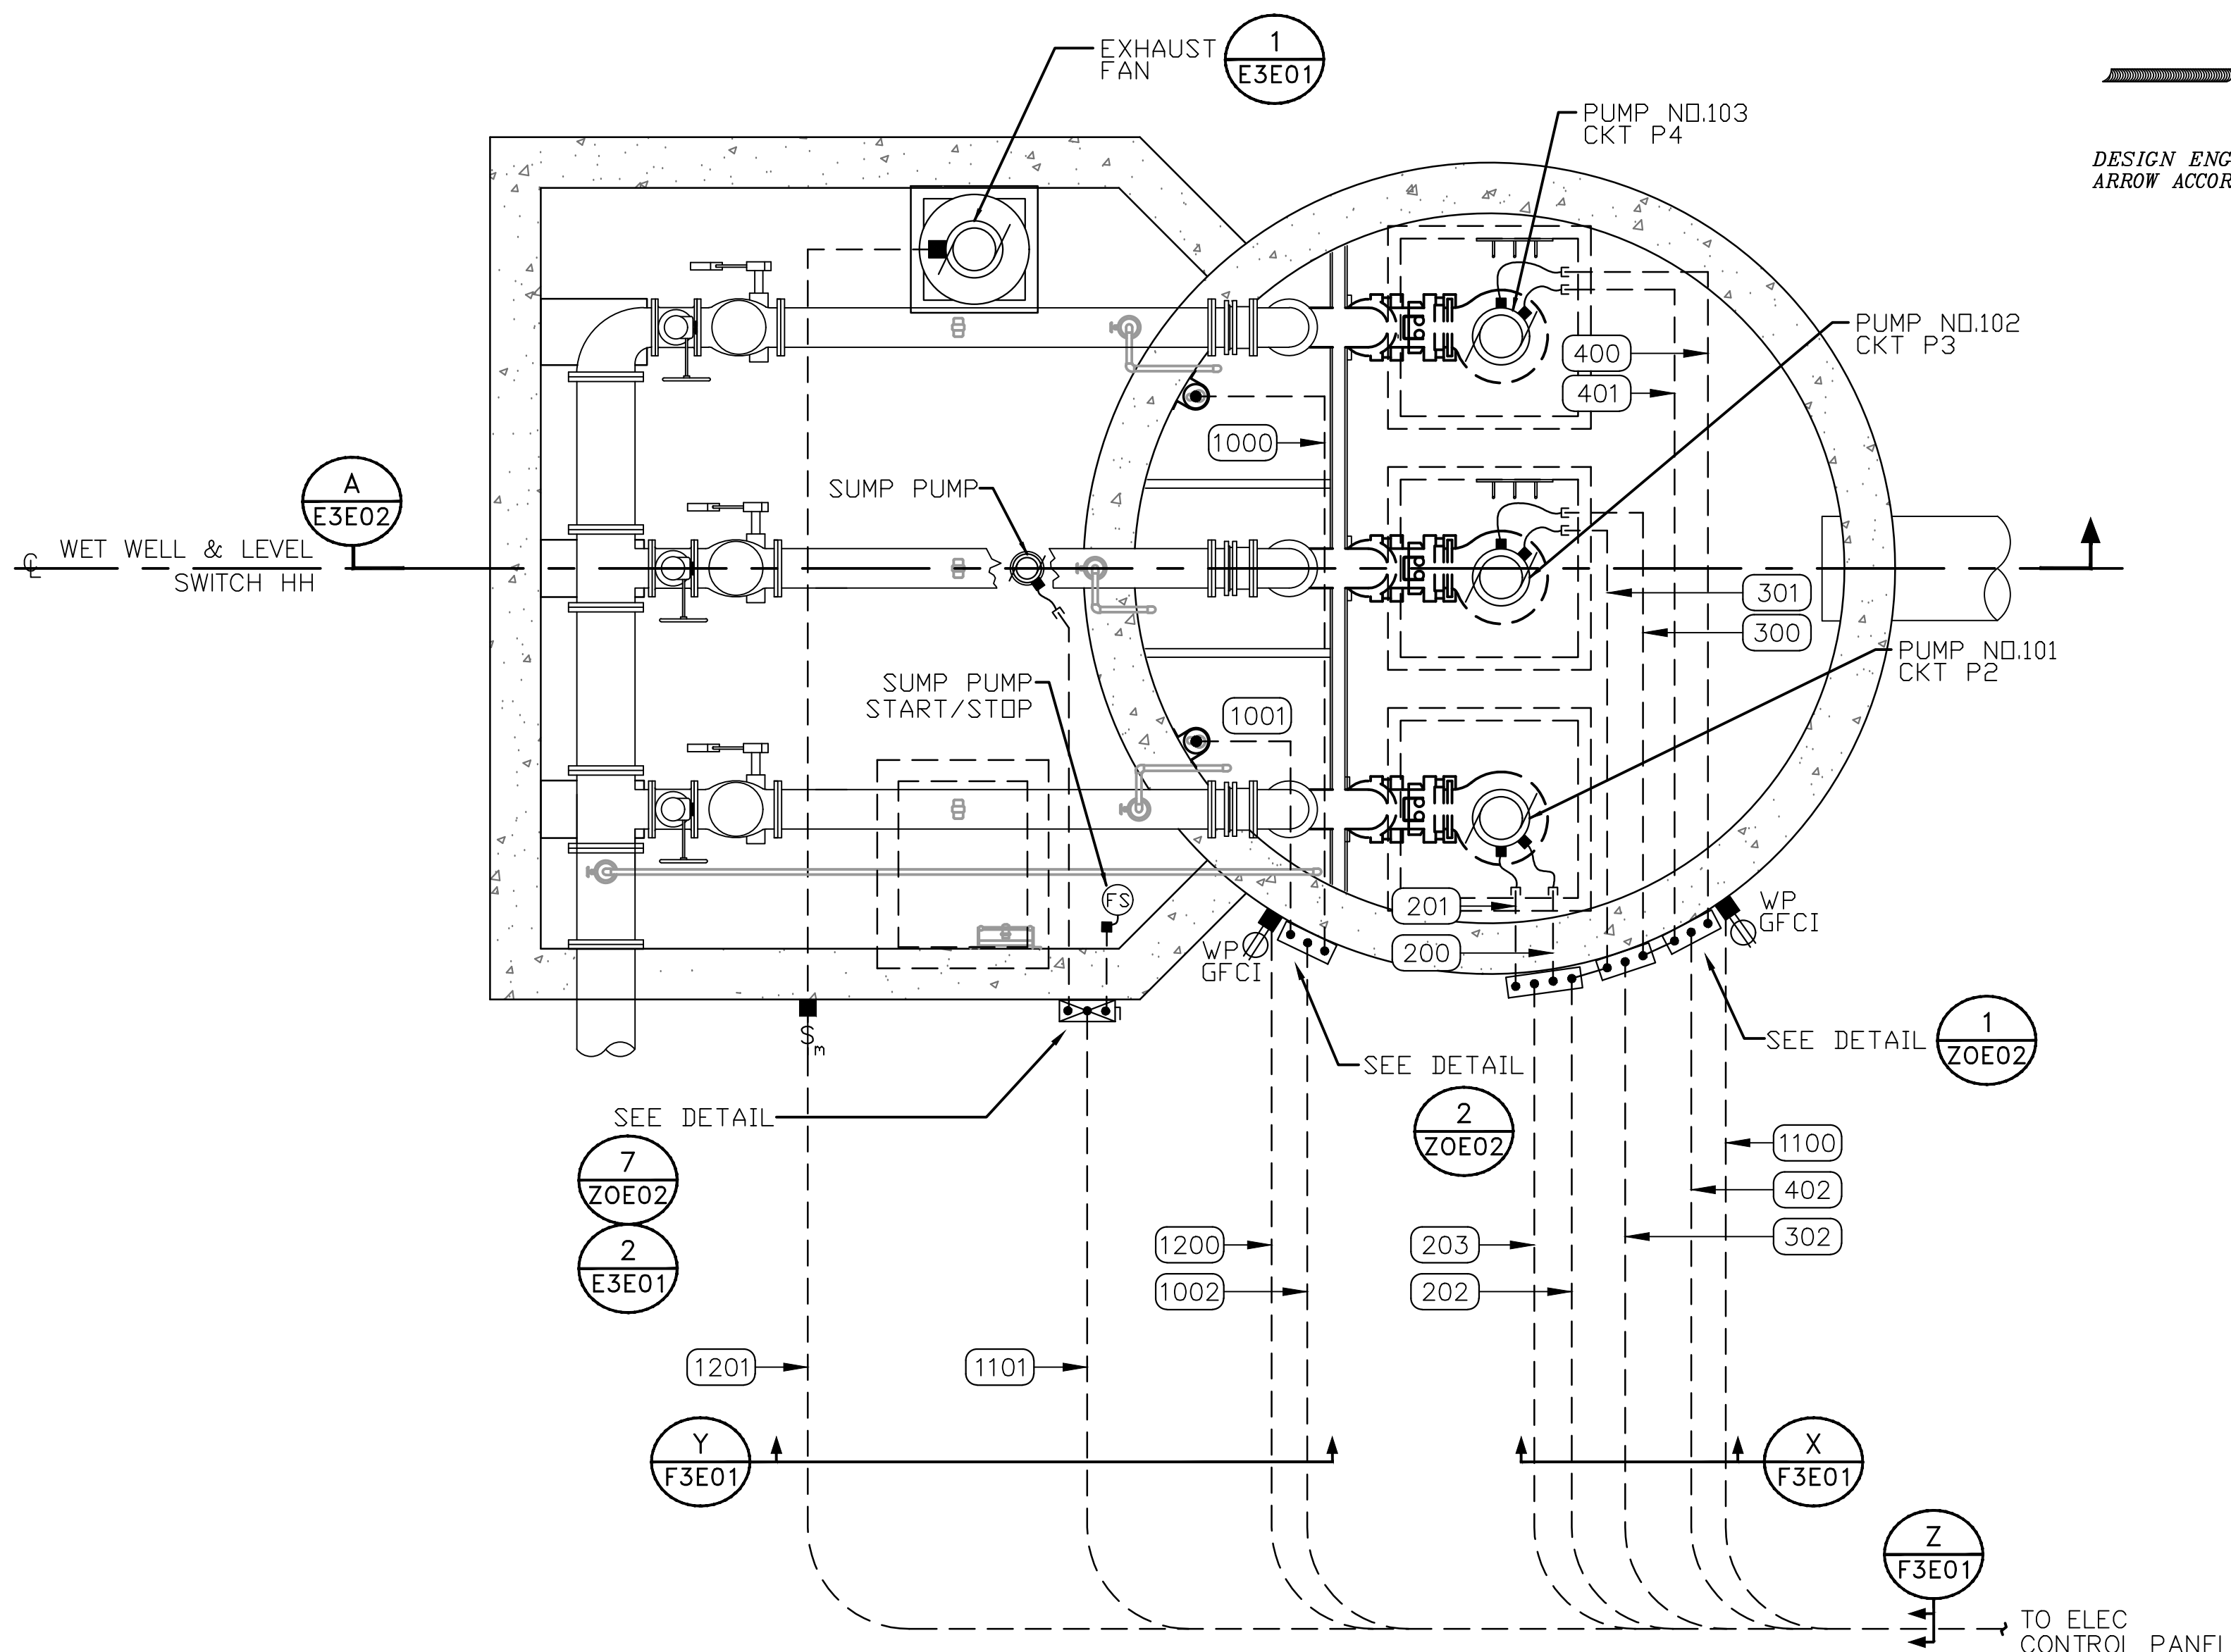


LIFT STATION PLAN

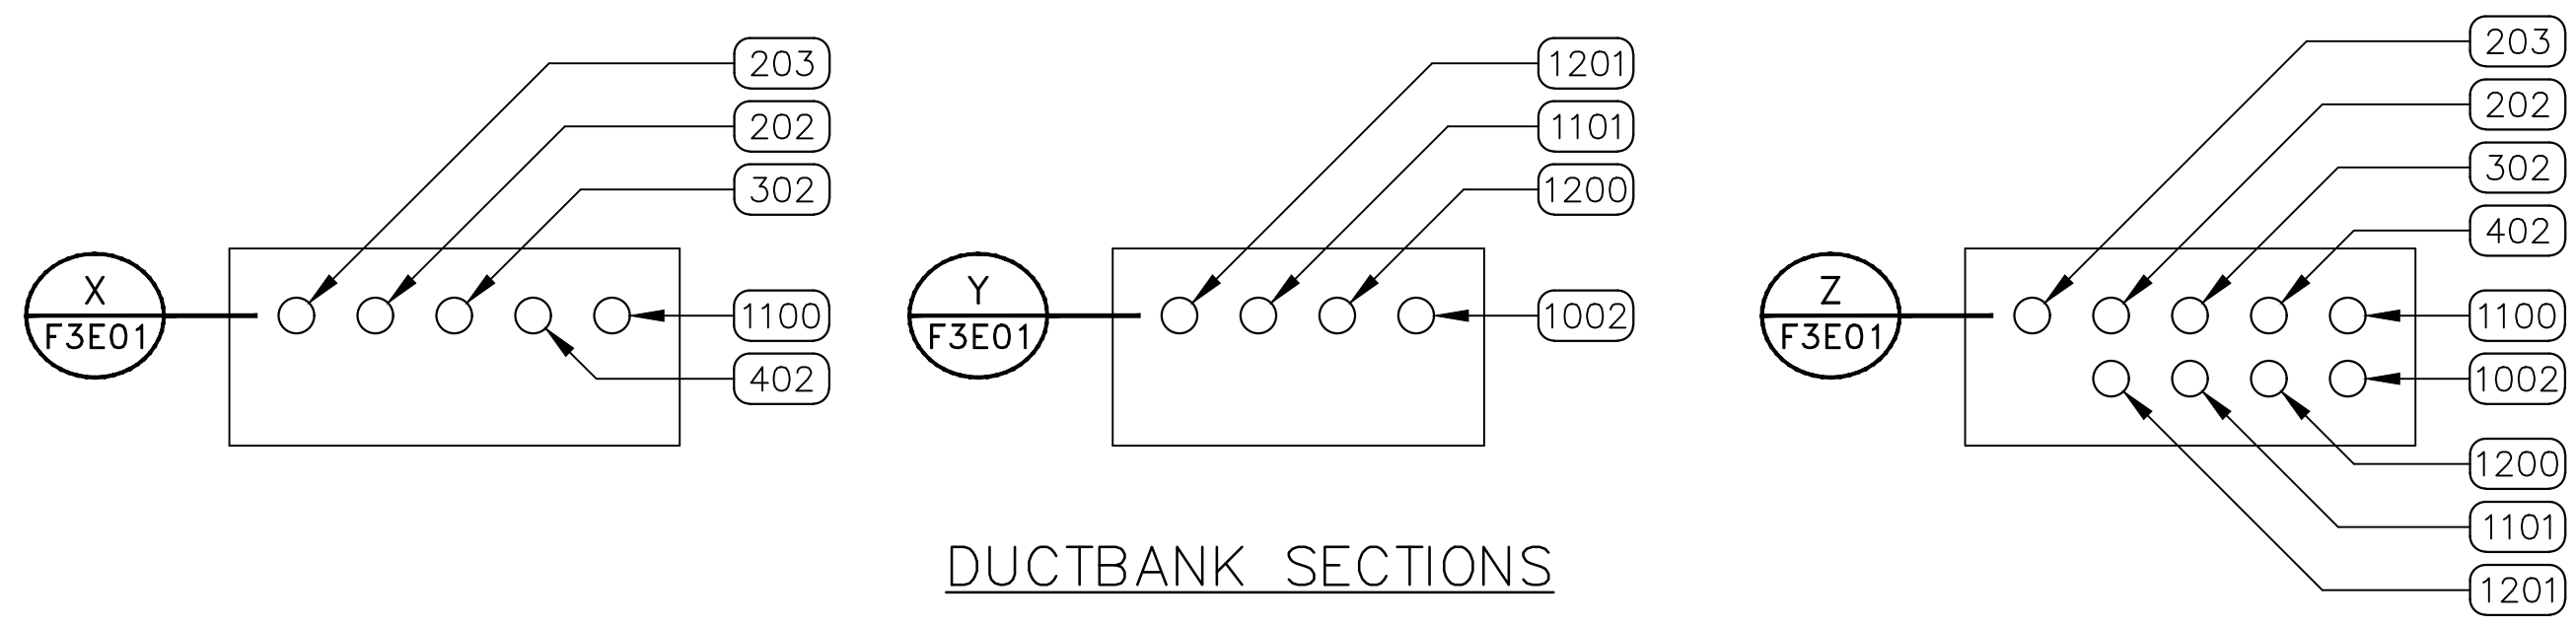


DUCTBANK SECTIONS

DESIGN ENGINEER SHALL ORIENT NORTH
ARROW ACCORDING TO SPECIFIC SITE PLAN

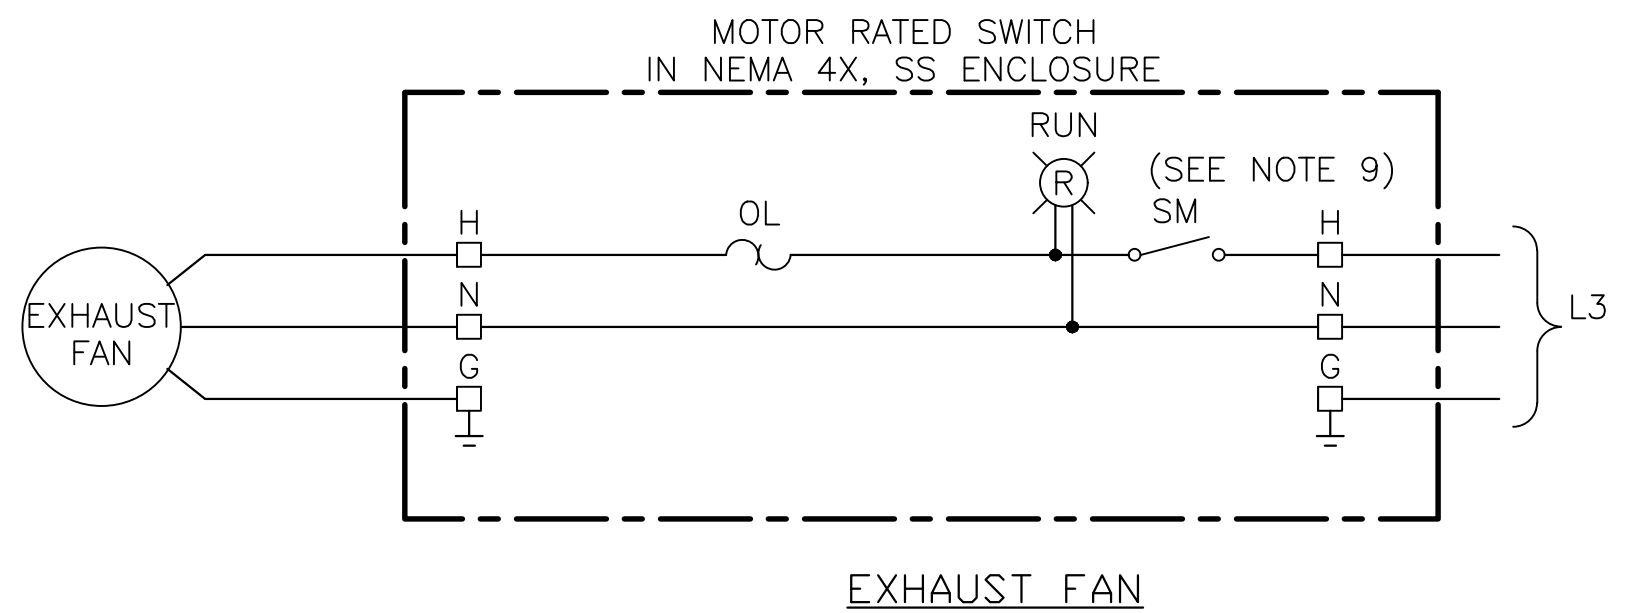

SCHEMATIC 1
(SEE NOTE 9)

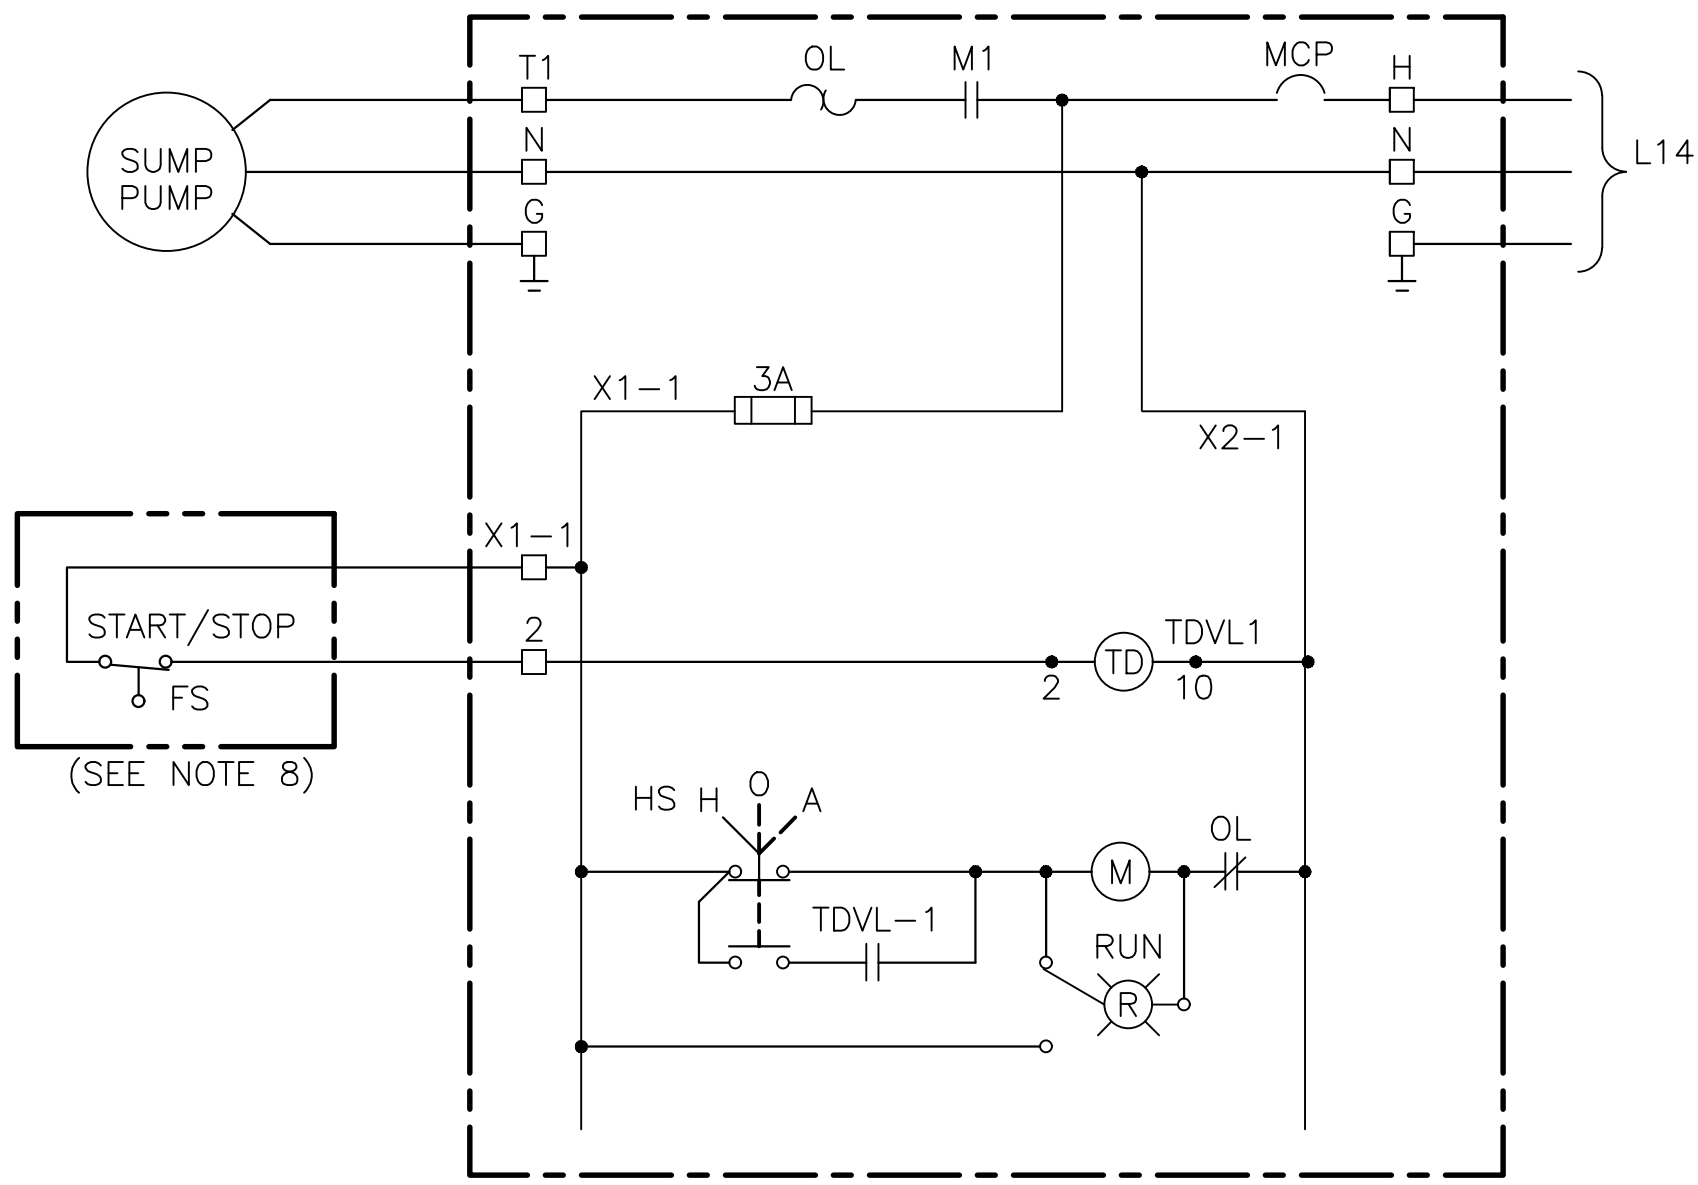

SCHEMATIC 2
(SEE NOTE 9)

NOTES TO DESIGN ENGINEER:

A. THESE LIFT STATION DRAWINGS ARE CONSIDERED TO BE DESIGN GUIDELINES FOR THE CONSTRUCTION OF CITY OF HOUSTON WASTEWATER SUBMERSIBLE LIFT STATIONS. THEIR INTENDED USE IS AS A FRAMEWORK FOR THE CONTRACTED DESIGN ENGINEER IN DEVELOPING SPECIFIC LIFT STATION DESIGNS.

IT IS THE RESPONSIBILITY OF THE CONTRACTED DESIGN ENGINEER TO VERIFY THE COMPLETENESS AND ACCURACY OF THE INFORMATION HEREIN CONTAINED AND TO ADJUST ACCORDING TO PROJECT SPECIFIC REQUIREMENTS.

B. THE DESIGN ENGINEER SHALL INCORPORATE ONLY THE NECESSARY STANDARD GUIDELINE DRAWINGS AND DETAILS INTO HIS PROJECT CONTRACT DOCUMENTATION PACKAGE, AND SHALL ADJUST PAGE NUMBERS AND CROSS REFERENCING ACCORDINGLY.

C. THE DESIGN ENGINEER SHALL CONSULT THE CITY OF HOUSTON DESIGN GUIDELINES MANUAL, THE ENGINEERING DESIGN MANUAL, AND THE MASTER SPECIFICATIONS FOR FURTHER INSTRUCTIONS AND INFORMATION PERTINENT TO THESE STANDARD DESIGN GUIDELINE DRAWINGS.

D. THE DESIGN ENGINEER SHALL REMOVE THESE NOTES, ALL REFERENCES TO THESE NOTES, AND ANY OTHER EXTRANEOUS INFORMATION FROM THE DESIGN GUIDELINE DRAWINGS. DESIGN ENGINEER SHALL PROVIDE ANY NOTES OR OTHER APPROPRIATE INFORMATION NECESSARY TO COMPLETE THE LIFT STATION DESIGN.

- NOTES:**
1. GROUNDING SHALL BE PER N.E.C. MINIMUM REQUIREMENTS.
 2. THE ELECTRICAL INSTALLATION WITHIN THE WET WELL SHALL BE EXPLOSION PROOF IN ACCORDANCE WITH ARTICLE 510 OF THE NEC FOR CLASS I, DIVISION 1, GROUP C & D.
 3. WHERE JUNCTION BOXES ARE SHOWN, THEY SHALL BE USED FOR PULLING OR TERMINATION PURPOSES ONLY. SPLICES WILL NOT BE ALLOWED EXCEPT AS PROVIDED BY NOTE 4 AND AT LIGHTING AND RECEPTACLE TERMINATIONS.
 4. FOR MOTOR FEEDER AND CONTROL CABLES, INSTALL TYPE CSBE CABLE SEALING FITTING AT JUNCTION BOX ENTRANCE AND EXPLOSION PROOF SEAL IN CONDUITS TO CONTROL BUILDING OR PANEL.
 5. TERMINATE PUMP POWER & CONTROL CONDUITS WITH CSBE SEAL. ATTACH STAINLESS STEEL SPLIT SLEEVE CABLE SUPPORT ON EACH POWER AND CONTROL CABLE.
 6. ALL PUMP POWER AND CONTROL CABLE LEADS MUST BE THE SAME LENGTH REGARDLESS OF PUMP LOCATION FROM TERMINAL/JUNCTION BOX.
 7. LEVEL TRANSMITTERS SHOWN IN APPROXIMATE LOCATION. ACTUAL LOCATION SHALL BE OPPOSITE SIDE OF INLET PIPE.
 8. FLOAT SWITCH WITH CABLE LENGTH SHALL BE AS REQUIRED TO PROVIDE CONTINUOUS RUN TO MOTOR STARTER.
 9. MOTOR RATED SWITCH SIZE SHALL BE PER NAMEPLATE RATING OF MOTOR.

CONDUIT LAYOUT FOR LIFT STATION
3 PUMP
ALTERNATE LOW PROFILE CONFIGURATION


PROJECT NO. R-000265-0XXX-X

TITLE CITY OF HOUSTON
DESIGN GUIDELINE DRAWINGS
FOR SUBMERSIBLE LIFT STATIONS

CITY OF HOUSTON
DEPARTMENT OF PUBLIC WORKS AND ENGINEERING
ENGINEERING AND CONSTRUCTION

DESIGN ENGINEER TO INCLUDE COH
STANDARD TITLE BLOCK ON ALL
DRAWINGS, SEE STANDARD TITLE
BLOCK DETAIL ON SHEET ZOCOX

REV. NO.	DESCRIPTION	APP'D	DATE

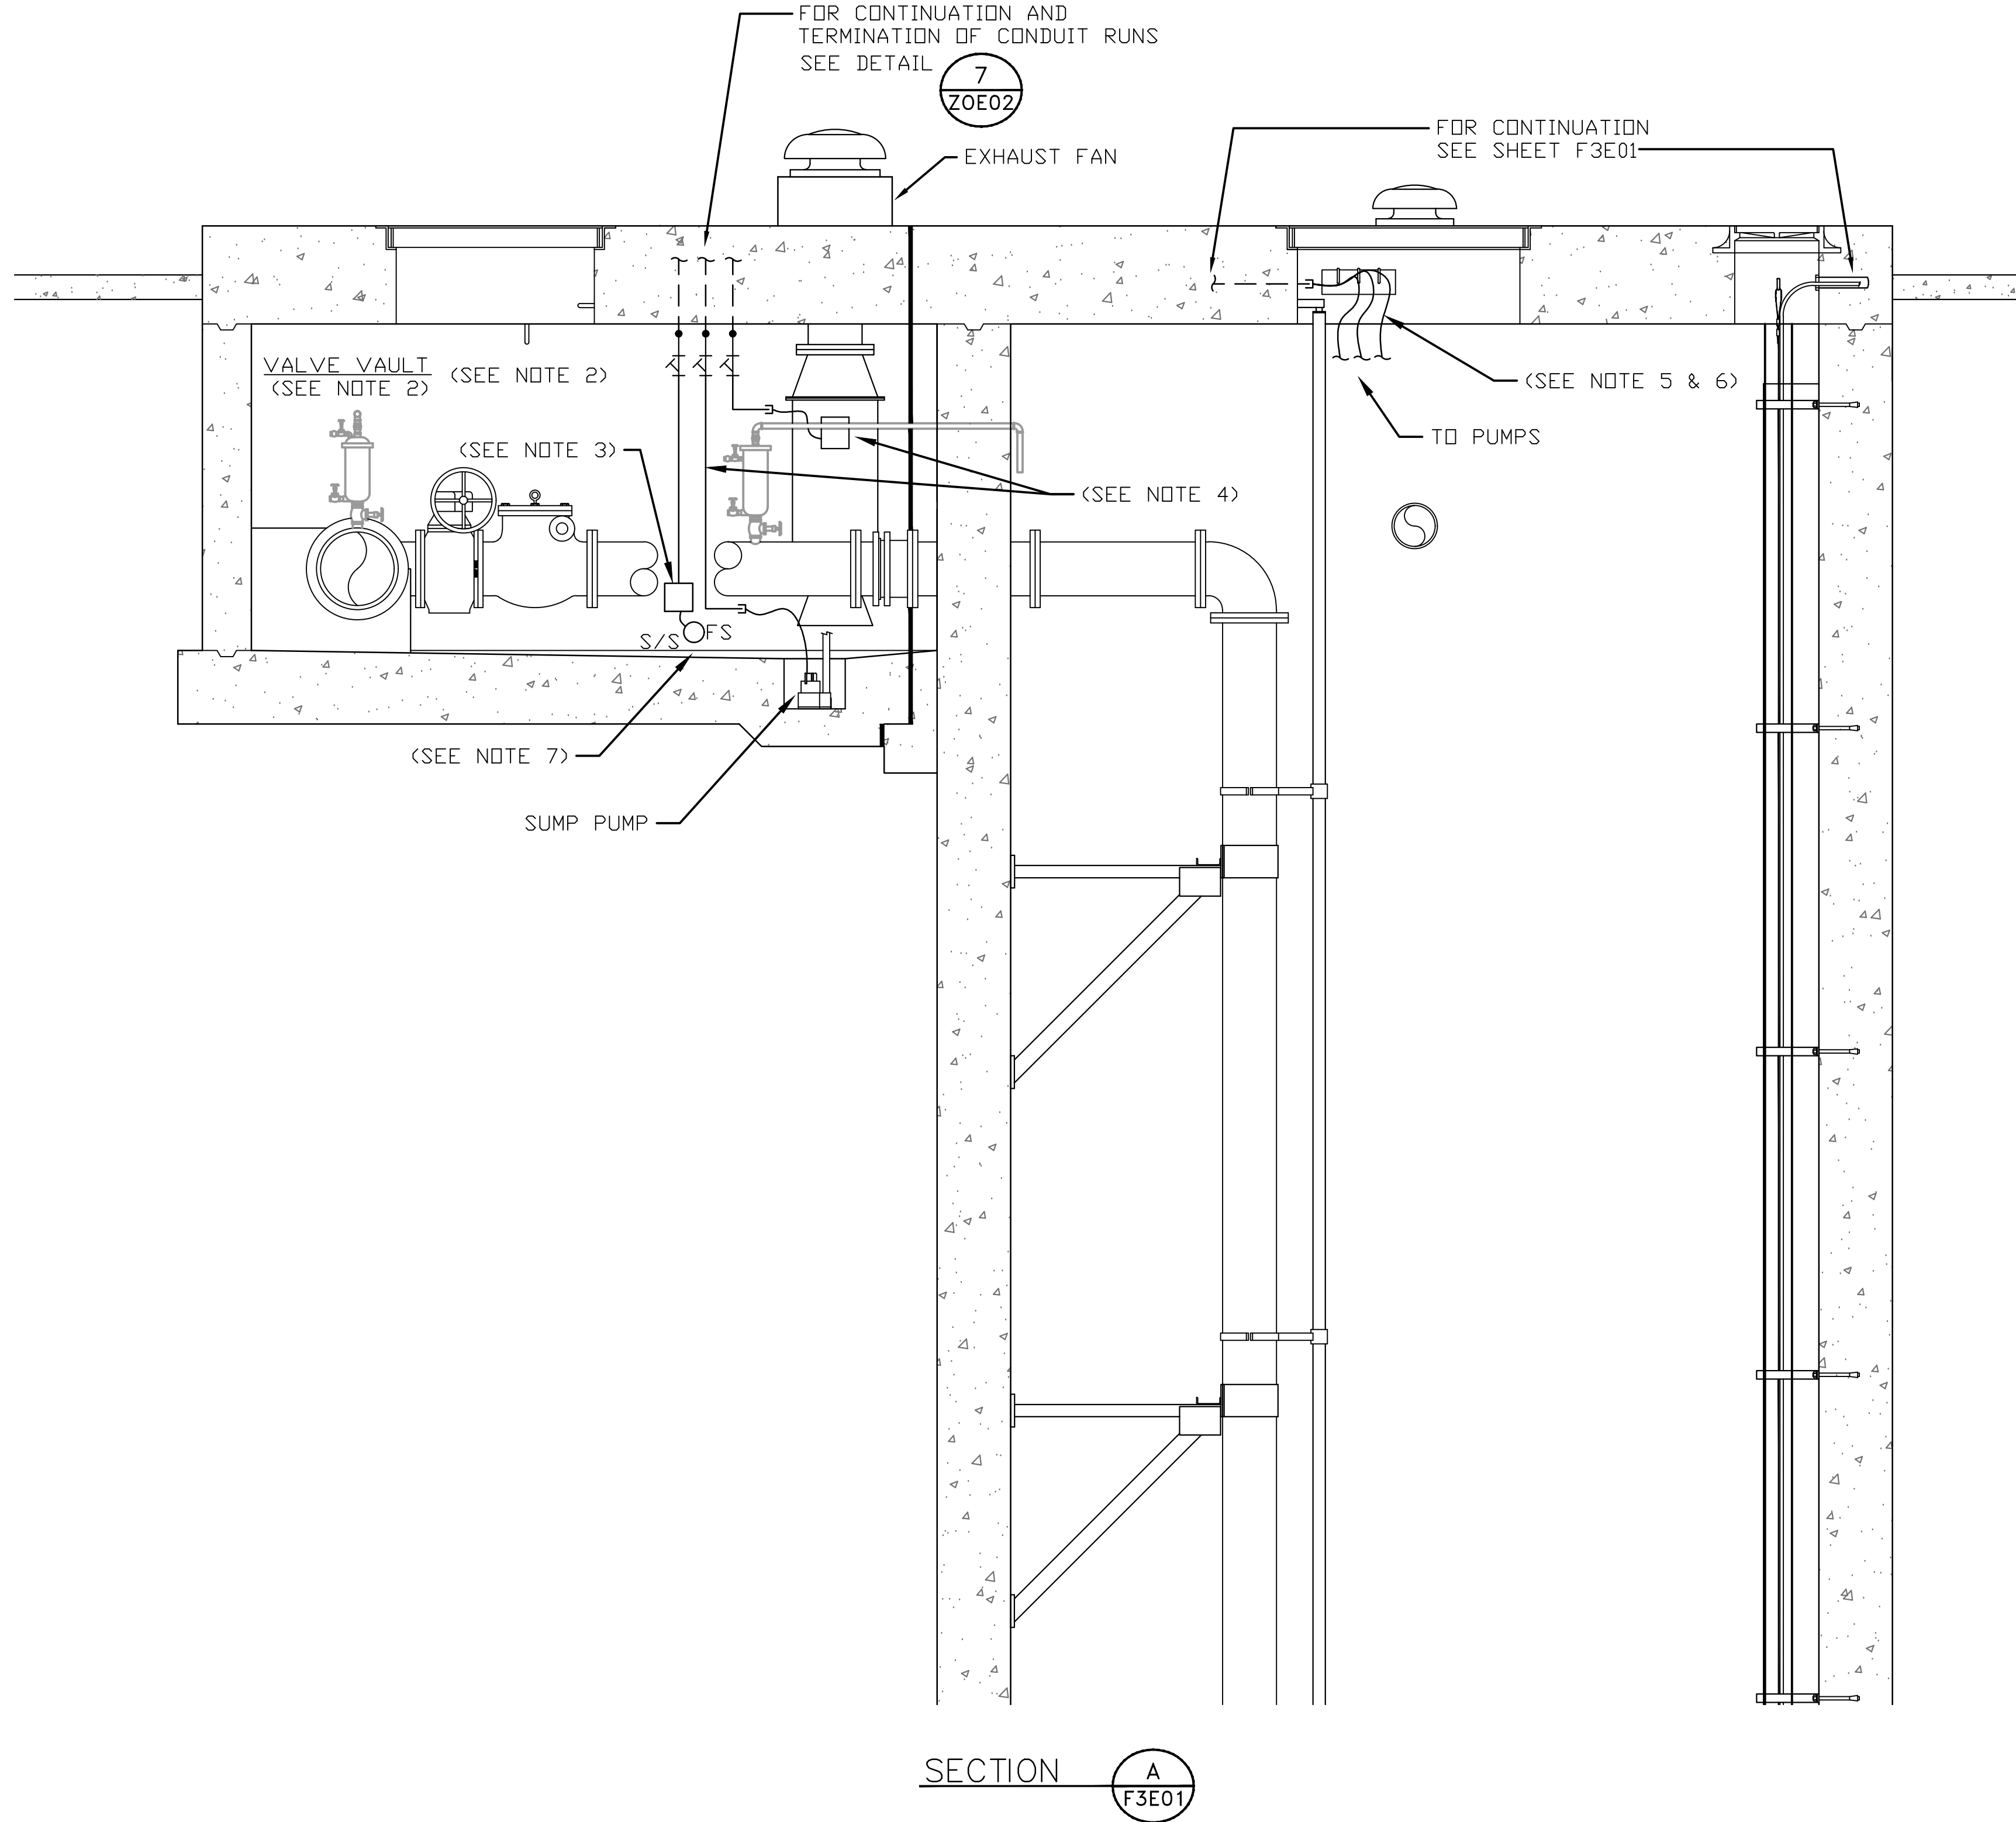

NOTES TO DESIGN ENGINEER:

A. THESE LIFT STATION DRAWINGS ARE CONSIDERED TO BE DESIGN GUIDELINES FOR THE CONSTRUCTION OF CITY OF HOUSTON WASTEWATER SUBMERSIBLE LIFT STATIONS. THEIR INTENDED USE IS AS A FRAMEWORK FOR THE CONTRACTED DESIGN ENGINEER IN DEVELOPING SPECIFIC LIFT STATION DESIGNS.

IT IS THE RESPONSIBILITY OF THE CONTRACTED DESIGN ENGINEER TO VERIFY THE COMPLETENESS AND ACCURACY OF THE INFORMATION HEREIN CONTAINED AND TO ADJUST ACCORDING TO PROJECT SPECIFIC REQUIREMENTS.

B. THE DESIGN ENGINEER SHALL INCORPORATE ONLY THE NECESSARY STANDARD GUIDELINE DRAWINGS AND DETAILS INTO HIS PROJECT CONTRACT DOCUMENTATION PACKAGE, AND SHALL ADJUST PAGE NUMBERS AND CROSS REFERENCING ACCORDINGLY.

C. THE DESIGN ENGINEER SHALL CONSULT THE CITY OF HOUSTON DESIGN GUIDELINES MANUAL, THE ENGINEERING DESIGN MANUAL, AND THE MASTER SPECIFICATIONS FOR FURTHER INSTRUCTIONS AND INFORMATION PERTINENT TO THESE STANDARD DESIGN GUIDELINE DRAWINGS.

D. THE DESIGN ENGINEER SHALL REMOVE THESE NOTES, ALL REFERENCES TO THESE NOTES, AND ANY OTHER EXTRANEOUS INFORMATION FROM THE DESIGN GUIDELINE DRAWINGS. DESIGN ENGINEER SHALL PROVIDE ANY NOTES OR OTHER APPROPRIATE INFORMATION NECESSARY TO COMPLETE THE LIFT STATION DESIGN.

- NOTES:**
- GROUNDING SHALL BE PER N.E.C. MINIMUM REQUIREMENTS.
 - THE ELECTRICAL INSTALLATION WITHIN THE VALVE VAULT SHALL BE EXPLOSION PROOF IN ACCORDANCE WITH ARTICLE 510 OF THE NEC FOR CLASS I, DIVISION 1, GROUP C & D.
 - WHERE JUNCTION BOXES ARE SHOWN, THEY SHALL BE USED FOR PULLING PURPOSES ONLY. SPLICES WILL NOT BE ALLOWED.
 - FOR MOTOR FEEDER AND CONTROL CABLES, INSTALL TYPE CSBE CABLE SEALING FITTING AT JUNCTION BOX ENTRANCE AND EXPLOSION PROOF SEAL IN CONDUITS TO CONTROL BUILDING OR PANEL.
 - TERMINATE PUMP POWER & CONTROL CONDUITS WITH CSBE SEAL. ATTACH STAINLESS STEEL SPLIT SLEEVE CABLE SUPPORT ON EACH POWER AND CONTROL CABLE.
 - ALL PUMP POWER AND CONTROL CABLE LEADS MUST BE THE SAME LENGTH REGARDLESS OF PUMP LOCATION FROM TERMINAL/JUNCTION BOX.
 - FLOAT SWITCH SHOWN IN APPROXIMATE LOCATION. ACTUAL LOCATION SHALL BE ESTABLISHED DURING CONSTRUCTION.

ELEVATION SECTION
3 PUMP CONDUIT ROUTING
ALTERNATE LOW PROFILE CONFIGURATION

PROJECT NO. R-000265-0XXX-X

TITLE CITY OF HOUSTON
DESIGN GUIDELINE DRAWINGS
FOR SUBMERSIBLE LIFT STATIONS

CITY OF HOUSTON
DEPARTMENT OF PUBLIC WORKS AND ENGINEERING
ENGINEERING AND CONSTRUCTION

DESIGN ENGINEER TO INCLUDE COH
STANDARD TITLE BLOCK ON ALL
DRAWINGS, SEE STANDARD TITLE
BLOCK DETAIL ON SHEET ZOC0X

REV. NO.	DESCRIPTION	APP'D	DATE

SCALE: XX" = 1'-0" DESIGNED BY:


SUBMITTED: DRAWN BY:

DATE: SHEET NO. OF SHEETS


SURVEY BY: DWG. NO. F3E02-0516

FIELD BOOK NO.

DESIGN ENGINEER SHALL ORIENT NORTH
ARROW ACCORDING TO SPECIFIC SITE PLAN

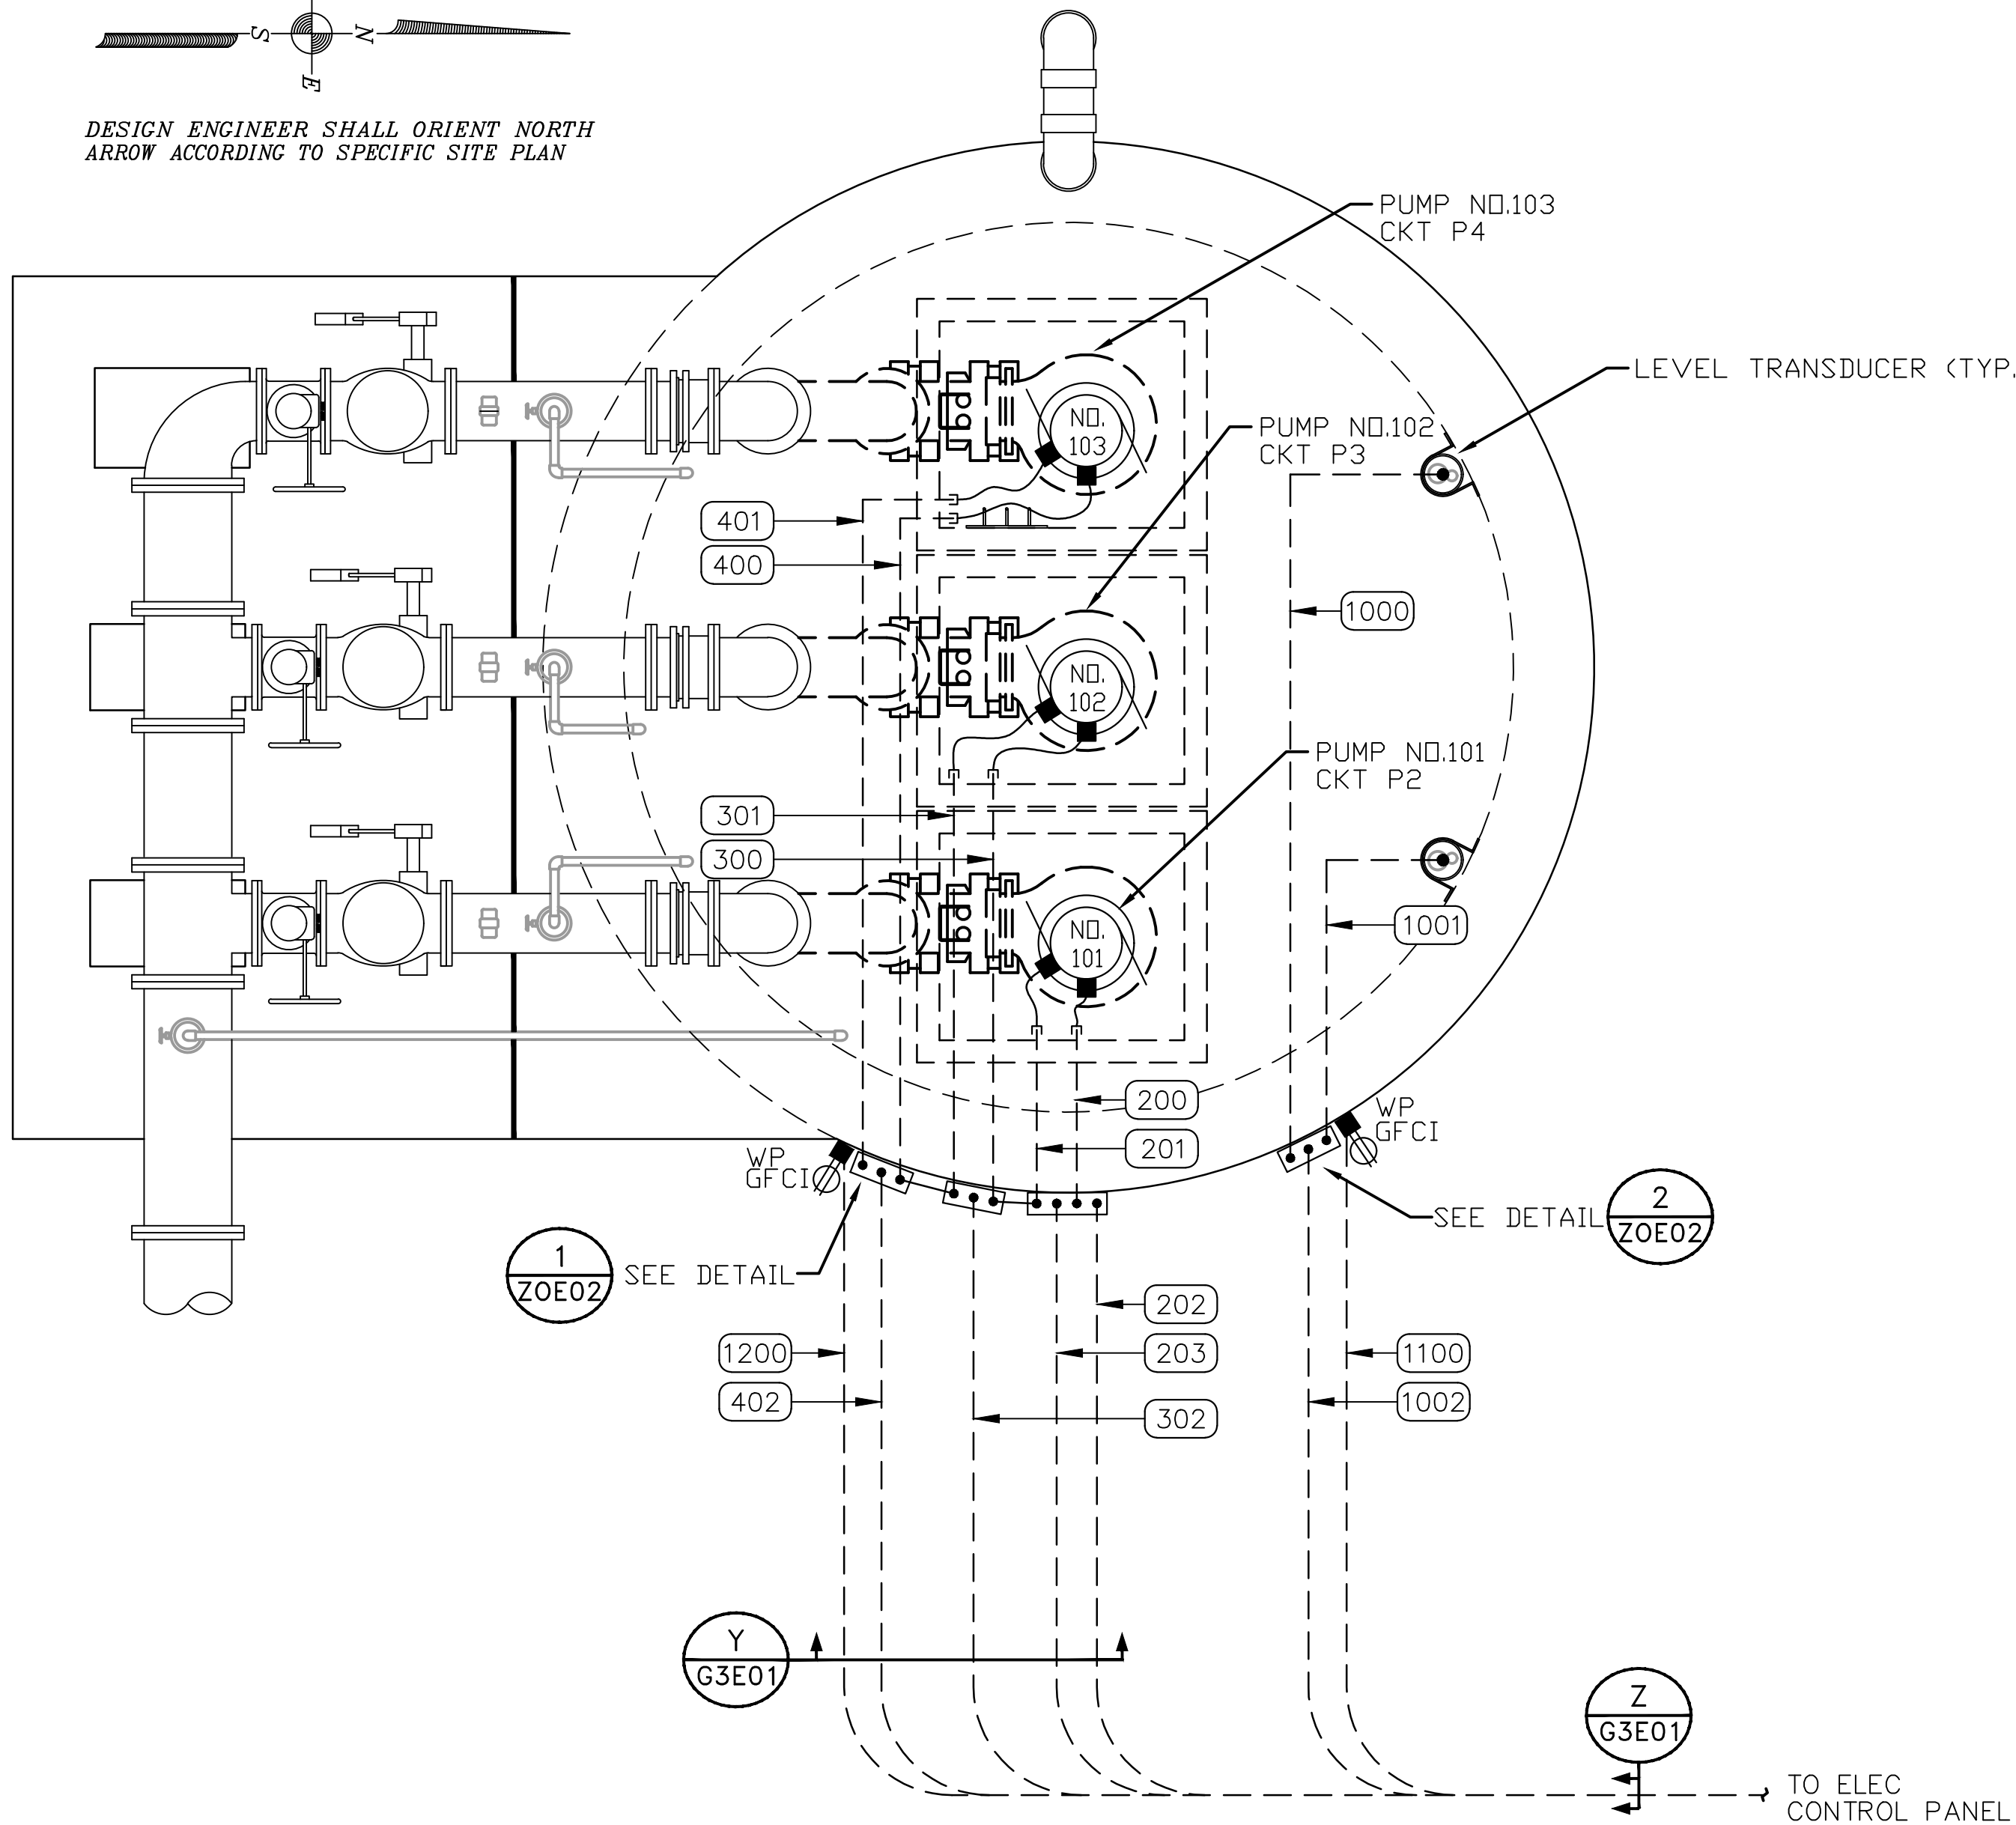

LIFT STATION PLAN

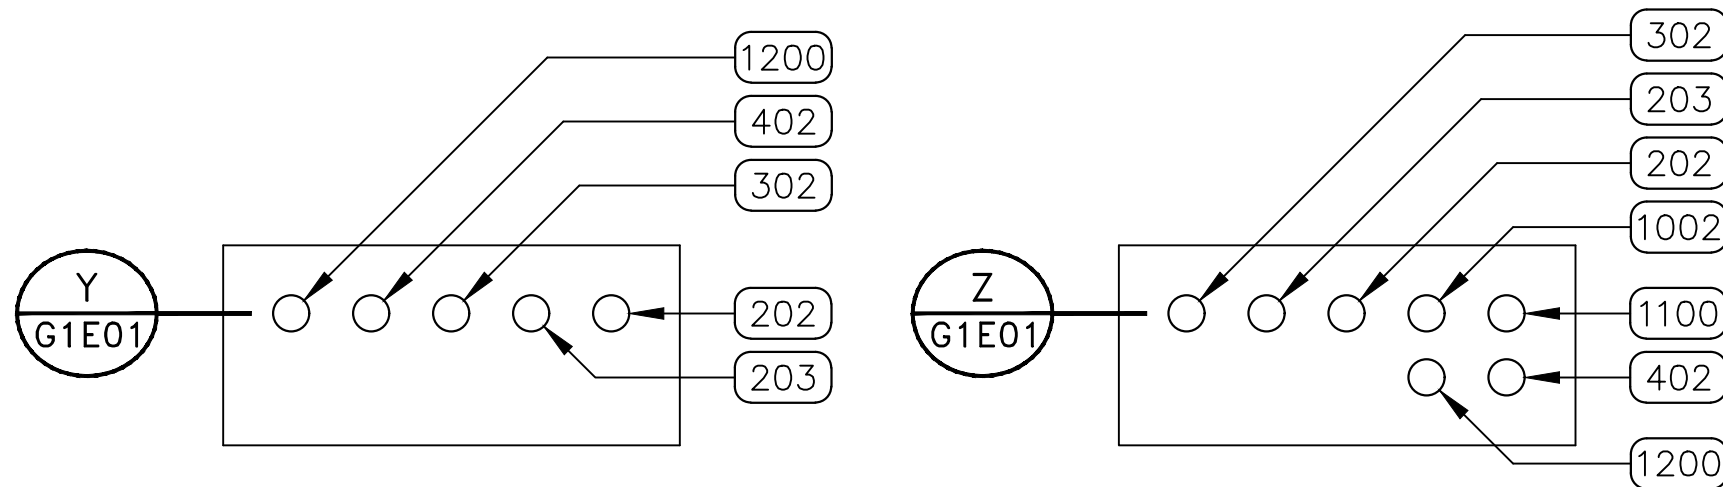

DUCTBANK SECTIONS

NOTES TO DESIGN ENGINEER:

- A. THESE LIFT STATION DRAWINGS ARE CONSIDERED TO BE DESIGN GUIDELINES FOR THE CONSTRUCTION OF CITY OF HOUSTON WASTEWATER SUBMERSIBLE LIFT STATIONS. THEIR INTENDED USE IS AS A FRAMEWORK FOR THE CONTRACTED DESIGN ENGINEER IN DEVELOPING SPECIFIC LIFT STATION DESIGNS.
- IT IS THE RESPONSIBILITY OF THE CONTRACTED DESIGN ENGINEER TO VERIFY THE COMPLETENESS AND ACCURACY OF THE INFORMATION HEREIN CONTAINED AND TO ADJUST ACCORDING TO PROJECT SPECIFIC REQUIREMENTS.
- B. THE DESIGN ENGINEER SHALL INCORPORATE ONLY THE NECESSARY STANDARD GUIDELINE DRAWINGS AND DETAILS INTO HIS PROJECT CONTRACT DOCUMENTATION PACKAGE, AND SHALL ADJUST PAGE NUMBERS AND CROSS REFERENCING ACCORDINGLY.
- C. THE DESIGN ENGINEER SHALL CONSULT THE CITY OF HOUSTON DESIGN GUIDELINES MANUAL, THE ENGINEERING DESIGN MANUAL, AND THE MASTER SPECIFICATIONS FOR FURTHER INSTRUCTIONS AND INFORMATION PERTINENT TO THESE STANDARD DESIGN GUIDELINE DRAWINGS.
- D. THE DESIGN ENGINEER SHALL REMOVE THESE NOTES, ALL REFERENCES TO THESE NOTES, AND ANY OTHER EXTRANEOUS INFORMATION FROM THE DESIGN GUIDELINE DRAWINGS. DESIGN ENGINEER SHALL PROVIDE ANY NOTES OR OTHER APPROPRIATE INFORMATION NECESSARY TO COMPLETE THE LIFT STATION DESIGN.

- NOTES:
- GROUNDING SHALL BE PER N.E.C. MINIMUM REQUIREMENTS.
 - THE ELECTRICAL INSTALLATION WITHIN THE WET WELL SHALL BE EXPLOSION PROOF IN ACCORDANCE WITH ARTICLE 510 OF THE NEC FOR CLASS I, DIVISION 1, GROUP C & D.
 - WHERE JUNCTION BOXES ARE SHOWN, THEY SHALL BE USED FOR PULLING OR TERMINATION PURPOSES ONLY. SPLICES WILL NOT BE ALLOWED EXCEPT AS PROVIDED BY NOTE 4 AND AT LIGHTING AND RECEPTACLE TERMINATIONS.
 - FOR MOTOR FEEDER AND CONTROL CABLES, INSTALL TYPE CSBE CABLE SEALING FITTING AT JUNCTION BOX ENTRANCE AND EXPLOSION PROOF SEAL IN CONDUITS TO CONTROL BUILDING OR PANEL.
 - TERMINATE PUMP POWER & CONTROL CONDUITS WITH CSBE SEAL. ATTACH STAINLESS STEEL SPLIT SLEEVE CABLE SUPPORT ON EACH POWER AND CONTROL CABLE.
 - ALL PUMP POWER AND CONTROL CABLE LEADS MUST BE THE SAME LENGTH REGARDLESS OF PUMP LOCATION FROM TERMINAL/JUNCTION BOX.
 - LEVEL TRANSMITTERS SHOWN IN APPROXIMATE LOCATION. ACTUAL LOCATION SHALL BE OPPOSITE SIDE OF INLET PIPE.

CONDUIT LAYOUT FOR LIFT STATION
3 PUMP
ALTERNATE HIGH PROFILE CONFIGURATION

PROJECT NO. R-000265-0XXX-X

TITLE CITY OF HOUSTON
DESIGN GUIDELINE DRAWINGS
FOR SUBMERSIBLE LIFT STATIONS


CITY OF HOUSTON
DEPARTMENT OF PUBLIC WORKS AND ENGINEERING
ENGINEERING AND CONSTRUCTION

DESIGN ENGINEER TO INCLUDE COH
STANDARD TITLE BLOCK ON ALL
DRAWINGS, SEE STANDARD TITLE
BLOCK DETAIL ON SHEET ZOC0X


SCALE: XX" = 1'-0" DESIGNED BY:
SUBMITTED: DRAWN BY:
DATE: SHEET NO. OF SHEETS
SURVEY BY: DWG. NO.
FIELD BOOK NO. G1E01-0516

CADD DWG. FILE NO. :
G1E01-3P.DWG


COHSTD.BDR
0 1 2 3
ORIGINAL SCALE IN INCHES
FOR REDUCED PLANS

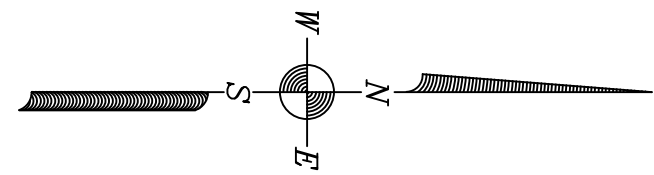

DESIGN ENGINEER SHALL ORIENT NORTH
ARROW ACCORDING TO SPECIFIC SITE PLAN

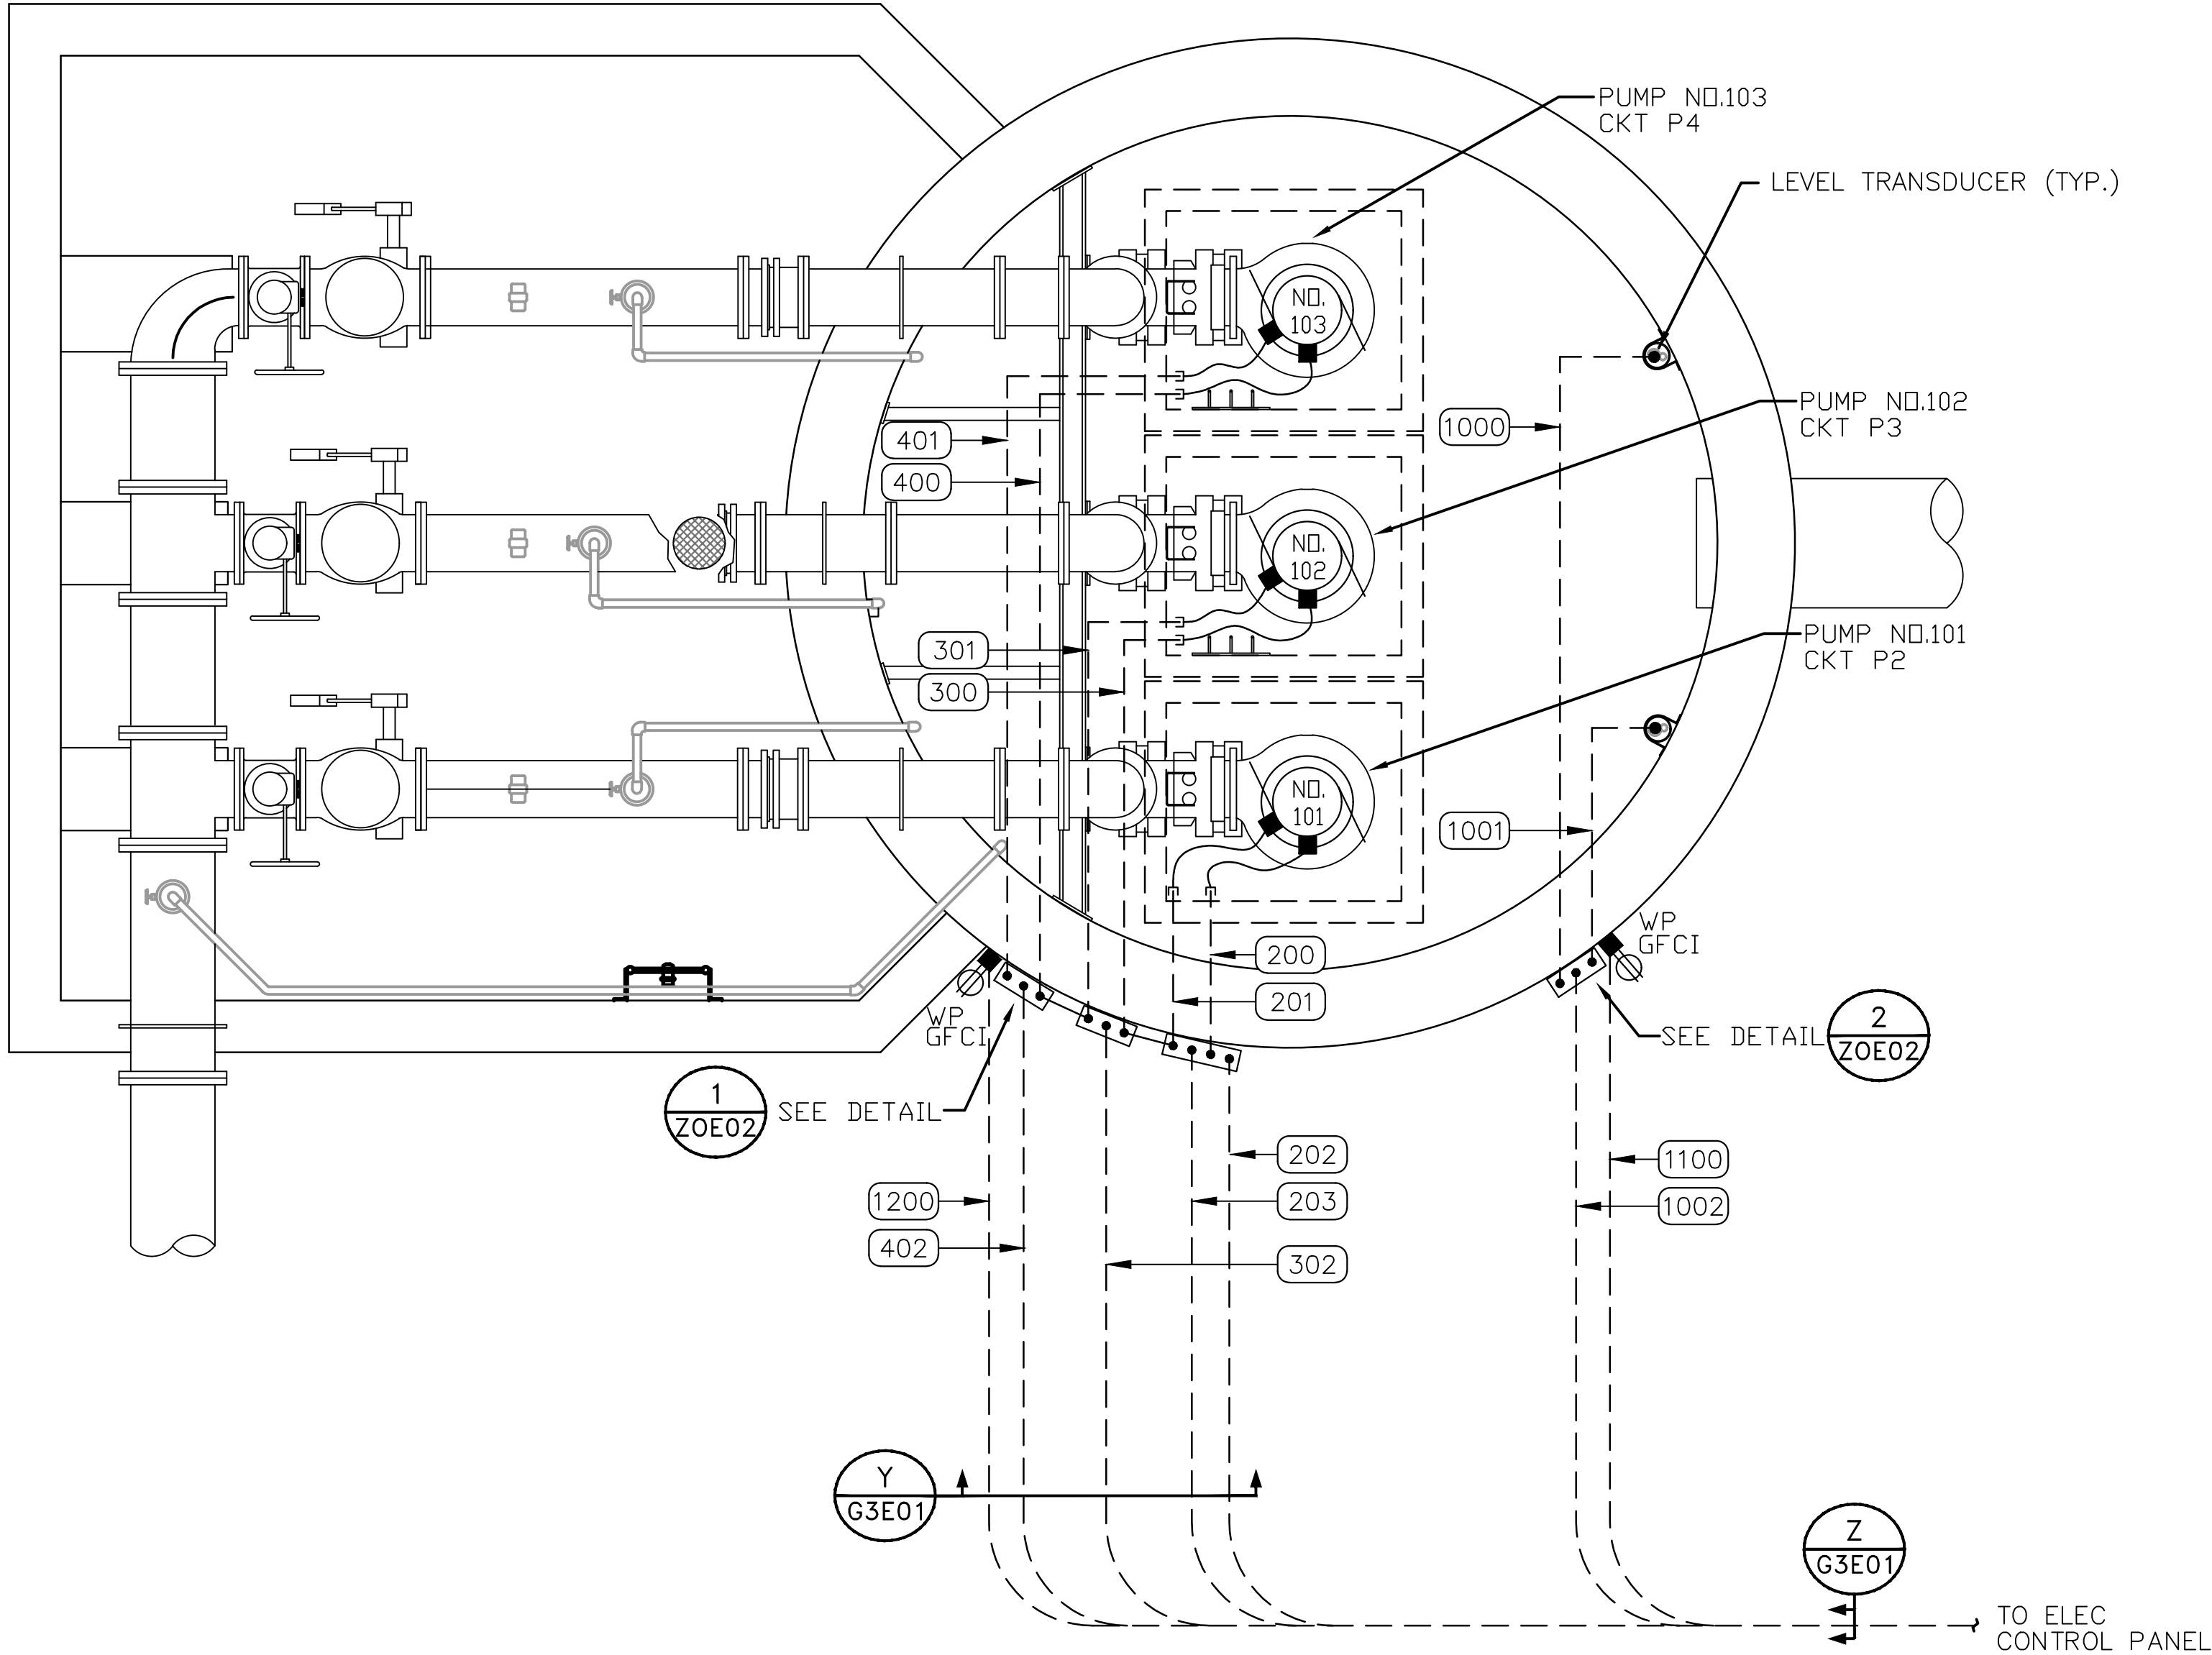

LIFT STATION PLAN

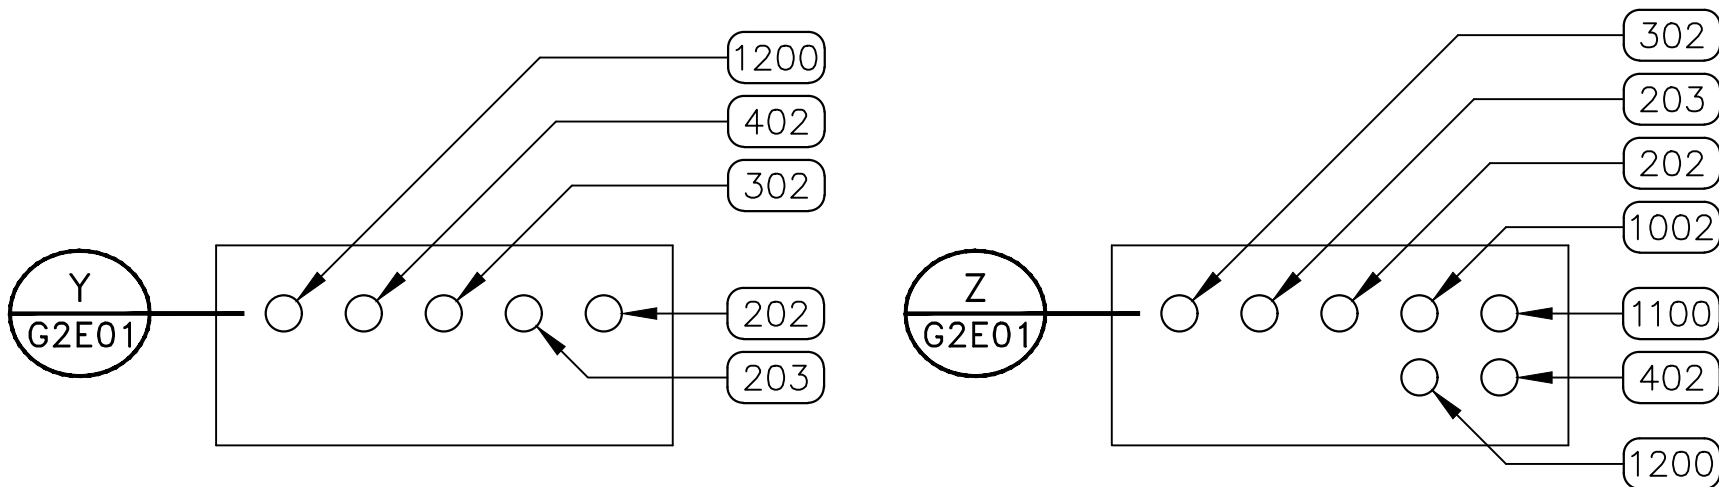

DUCTBANK SECTIONS

NOTES TO DESIGN ENGINEER:

- A. THESE LIFT STATION DRAWINGS ARE CONSIDERED TO BE DESIGN GUIDELINES FOR THE CONSTRUCTION OF CITY OF HOUSTON WASTEWATER SUBMERSIBLE LIFT STATIONS. THEIR INTENDED USE IS AS A FRAMEWORK FOR THE CONTRACTED DESIGN ENGINEER IN DEVELOPING SPECIFIC LIFT STATION DESIGNS.
- IT IS THE RESPONSIBILITY OF THE CONTRACTED DESIGN ENGINEER TO VERIFY THE COMPLETENESS AND ACCURACY OF THE INFORMATION HEREIN CONTAINED AND TO ADJUST ACCORDING TO PROJECT SPECIFIC REQUIREMENTS.
- B. THE DESIGN ENGINEER SHALL INCORPORATE ONLY THE NECESSARY STANDARD GUIDELINE DRAWINGS AND DETAILS INTO HIS PROJECT CONTRACT DOCUMENTATION PACKAGE, AND SHALL ADJUST PAGE NUMBERS AND CROSS REFERENCING ACCORDINGLY.
- C. THE DESIGN ENGINEER SHALL CONSULT THE CITY OF HOUSTON DESIGN GUIDELINES MANUAL, THE ENGINEERING DESIGN MANUAL, AND THE MASTER SPECIFICATIONS FOR FURTHER INSTRUCTIONS AND INFORMATION PERTINENT TO THESE STANDARD DESIGN GUIDELINE DRAWINGS.
- D. THE DESIGN ENGINEER SHALL REMOVE THESE NOTES, ALL REFERENCES TO THESE NOTES, AND ANY OTHER EXTRANEOUS INFORMATION FROM THE DESIGN GUIDELINE DRAWINGS. DESIGN ENGINEER SHALL PROVIDE ANY NOTES OR OTHER APPROPRIATE INFORMATION NECESSARY TO COMPLETE THE LIFT STATION DESIGN.

- NOTES:
- GROUNDING SHALL BE PER N.E.C. MINIMUM REQUIREMENTS.
 - THE ELECTRICAL INSTALLATION WITHIN THE WET WELL SHALL BE EXPLOSION PROOF IN ACCORDANCE WITH ARTICLE 510 OF THE NEC FOR CLASS I, DIVISION 1, GROUP C & D.
 - WHERE JUNCTION BOXES ARE SHOWN, THEY SHALL BE USED FOR PULLING OR TERMINATION PURPOSES ONLY. SPLICES WILL NOT BE ALLOWED EXCEPT AS PROVIDED BY NOTE 4 AND AT LIGHTING AND RECEPTACLE TERMINATIONS.
 - FOR MOTOR FEEDER AND CONTROL CABLES, INSTALL TYPE CSBE CABLE SEALING FITTING AT JUNCTION BOX ENTRANCE AND EXPLOSION PROOF SEAL IN CONDUITS TO CONTROL BUILDING OR PANEL.
 - TERMINATE PUMP POWER & CONTROL CONDUITS WITH CSBE SEAL. ATTACH STAINLESS STEEL SPLIT SLEEVE CABLE SUPPORT ON EACH POWER AND CONTROL CABLE.
 - ALL PUMP POWER AND CONTROL CABLE LEADS MUST BE THE SAME LENGTH REGARDLESS OF PUMP LOCATION FROM TERMINAL/JUNCTION BOX.
 - LEVEL TRANSMITTERS SHOWN IN APPROXIMATE LOCATION. ACTUAL LOCATION SHALL BE OPPOSITE SIDE OF INLET PIPE.

CONDUIT LAYOUT FOR LIFT STATION
3 PUMP
PREFERRED LOW PROFILE CONFIGURATION

PROJECT NO. R-000265-0XXX-X


TITLE CITY OF HOUSTON
DESIGN GUIDELINE DRAWINGS
FOR SUBMERSIBLE LIFT STATIONS

CITY OF HOUSTON
DEPARTMENT OF PUBLIC WORKS AND ENGINEERING
ENGINEERING AND CONSTRUCTION

DESIGN ENGINEER TO INCLUDE COH
STANDARD TITLE BLOCK ON ALL
DRAWINGS, SEE STANDARD TITLE
BLOCK DETAIL ON SHEET ZOCOX

REV. NO.	DESCRIPTION	APP'D	DATE

SCALE: XX" = 1'-0"	DESIGNED BY:
SUBMITTED:	DRAWN BY:
DATE:	SHEET NO. OF SHEETS
SURVEY BY:	DWG. NO. G2E01-0516
FIELD BOOK NO.	

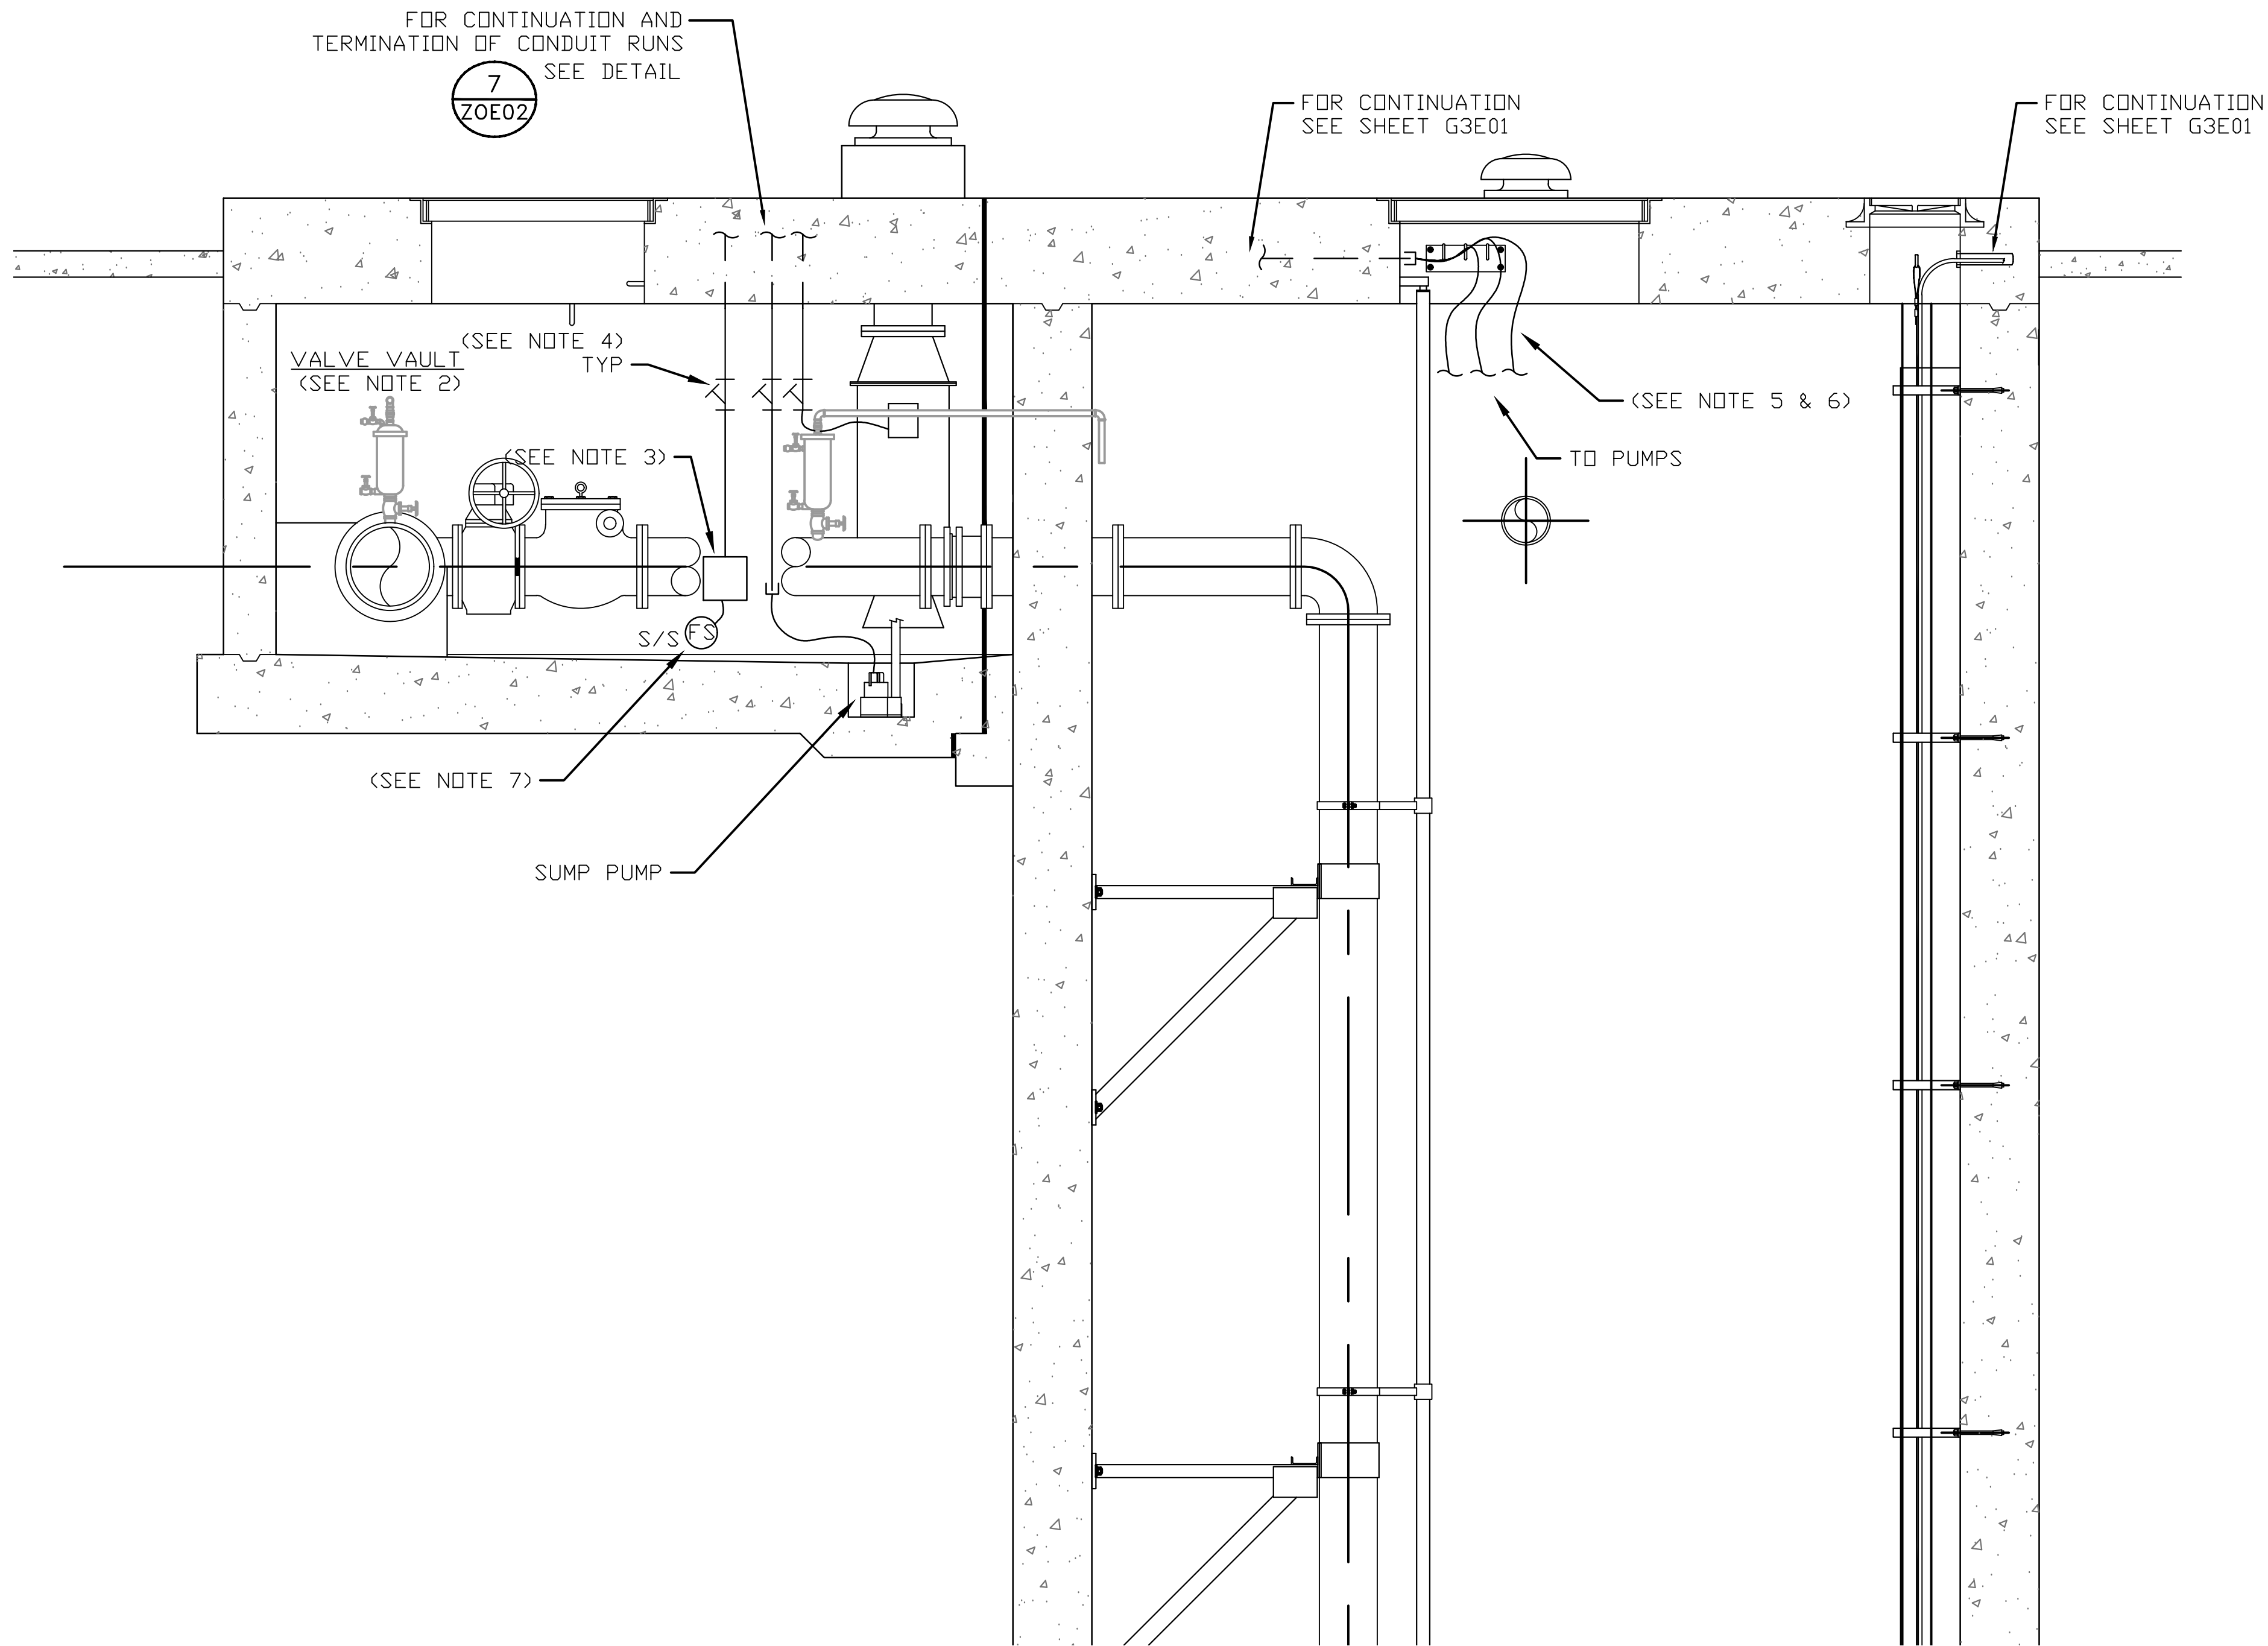

SECTION A
G3E01

NOTES TO DESIGN ENGINEER:

A. THESE LIFT STATION DRAWINGS ARE CONSIDERED TO BE DESIGN GUIDELINES FOR THE CONSTRUCTION OF CITY OF HOUSTON WASTEWATER SUBMERSIBLE LIFT STATIONS. THEIR INTENDED USE IS AS A FRAMEWORK FOR THE CONTRACTED DESIGN ENGINEER IN DEVELOPING SPECIFIC LIFT STATION DESIGNS.

IT IS THE RESPONSIBILITY OF THE CONTRACTED DESIGN ENGINEER TO VERIFY THE COMPLETENESS AND ACCURACY OF THE INFORMATION HEREIN CONTAINED AND TO ADJUST ACCORDING TO PROJECT SPECIFIC REQUIREMENTS.

B. THE DESIGN ENGINEER SHALL INCORPORATE ONLY THE NECESSARY STANDARD GUIDELINE DRAWINGS AND DETAILS INTO HIS PROJECT CONTRACT DOCUMENTATION PACKAGE, AND SHALL ADJUST PAGE NUMBERS AND CROSS REFERENCING ACCORDINGLY.

C. THE DESIGN ENGINEER SHALL CONSULT THE CITY OF HOUSTON DESIGN GUIDELINES MANUAL, THE ENGINEERING DESIGN MANUAL AND THE MASTER SPECIFICATIONS FOR FURTHER INSTRUCTIONS AND INFORMATION PERTINENT TO THESE STANDARD DESIGN GUIDELINE DRAWINGS.

D. THE DESIGN ENGINEER SHALL REMOVE THESE NOTES, ALL REFERENCES TO THESE NOTES, AND ANY OTHER EXTRANEOUS INFORMATION FROM THE DESIGN GUIDELINE DRAWINGS. DESIGN ENGINEER SHALL PROVIDE ANY NOTES OR OTHER APPROPRIATE INFORMATION NECESSARY TO COMPLETE THE LIFT STATION DESIGN.

- NOTES:**
- GROUNDING SHALL BE PER N.E.C. MINIMUM REQUIREMENTS.
 - THE ELECTRICAL INSTALLATION WITHIN THE WET WELL SHALL BE EXPLOSION PROOF IN ACCORDANCE WITH ARTICLE 510 OF THE NEC FOR CLASS I, DIVISION 1, GROUP C & D.
 - WHERE JUNCTION BOXES ARE SHOWN, THEY SHALL BE USED FOR PULLING PURPOSES ONLY. SPLICES WILL NOT BE ALLOWED EXCEPT AS
 - FOR MOTOR FEEDER AND CONTROL CABLES, INSTALL TYPE CSBE CABLE SEALING FITTING AT JUNCTION BOX ENTRANCE AND EXPLOSION PROOF SEAL IN CONDUITS TO CONTROL BUILDING OR PANEL.
 - TERMINATE PUMP POWER & CONTROL CONDUITS WITH CSBE SEAL. ATTACH STAINLESS STEEL SPLIT SLEEVE CABLE SUPPORT ON EACH POWER AND CONTROL CABLE.
 - ALL PUMP POWER AND CONTROL CABLE LEADS MUST BE THE SAME LENGTH REGARDLESS OF PUMP LOCATION FROM TERMINAL/JUNCTION BOX.
 - FLOAT SWITCH WITH CABLE LENGTH SHALL BE AS REQUIRED TO PROVIDE CONTINUOUS RUN TO MOTOR STARTER.

ELEVATION SECTION
3 PUMP CONDUIT ROUTING
ALTERNATE LOW PROFILE CONFIGURATION

PROJECT NO. R-000265-0XXX-X

TITLE CITY OF HOUSTON
DESIGN GUIDELINE DRAWINGS
FOR SUBMERSIBLE LIFT STATIONS

CITY OF HOUSTON
DEPARTMENT OF PUBLIC WORKS AND ENGINEERING
ENGINEERING AND CONSTRUCTION


DESIGN ENGINEER TO INCLUDE COH
STANDARD TITLE BLOCK ON ALL
DRAWINGS, SEE STANDARD TITLE
BLOCK DETAIL ON SHEET ZOC0X

CADD DWG. FILE NO. :
G3E02-3P.DWG


COHSTD.BDR
0 1 2 3
ORIGINAL SCALE IN INCHES
FOR REDUCED PLANS

REV. NO.	DESCRIPTION	APP'D	DATE

SCALE: XX" = 1'-0" DESIGNED BY:
SUBMITTED: DRAWN BY:
DATE: SHEET NO. OF SHEETS
SURVEY BY: DWG. NO.
FIELD BOOK NO. G3E02-0516

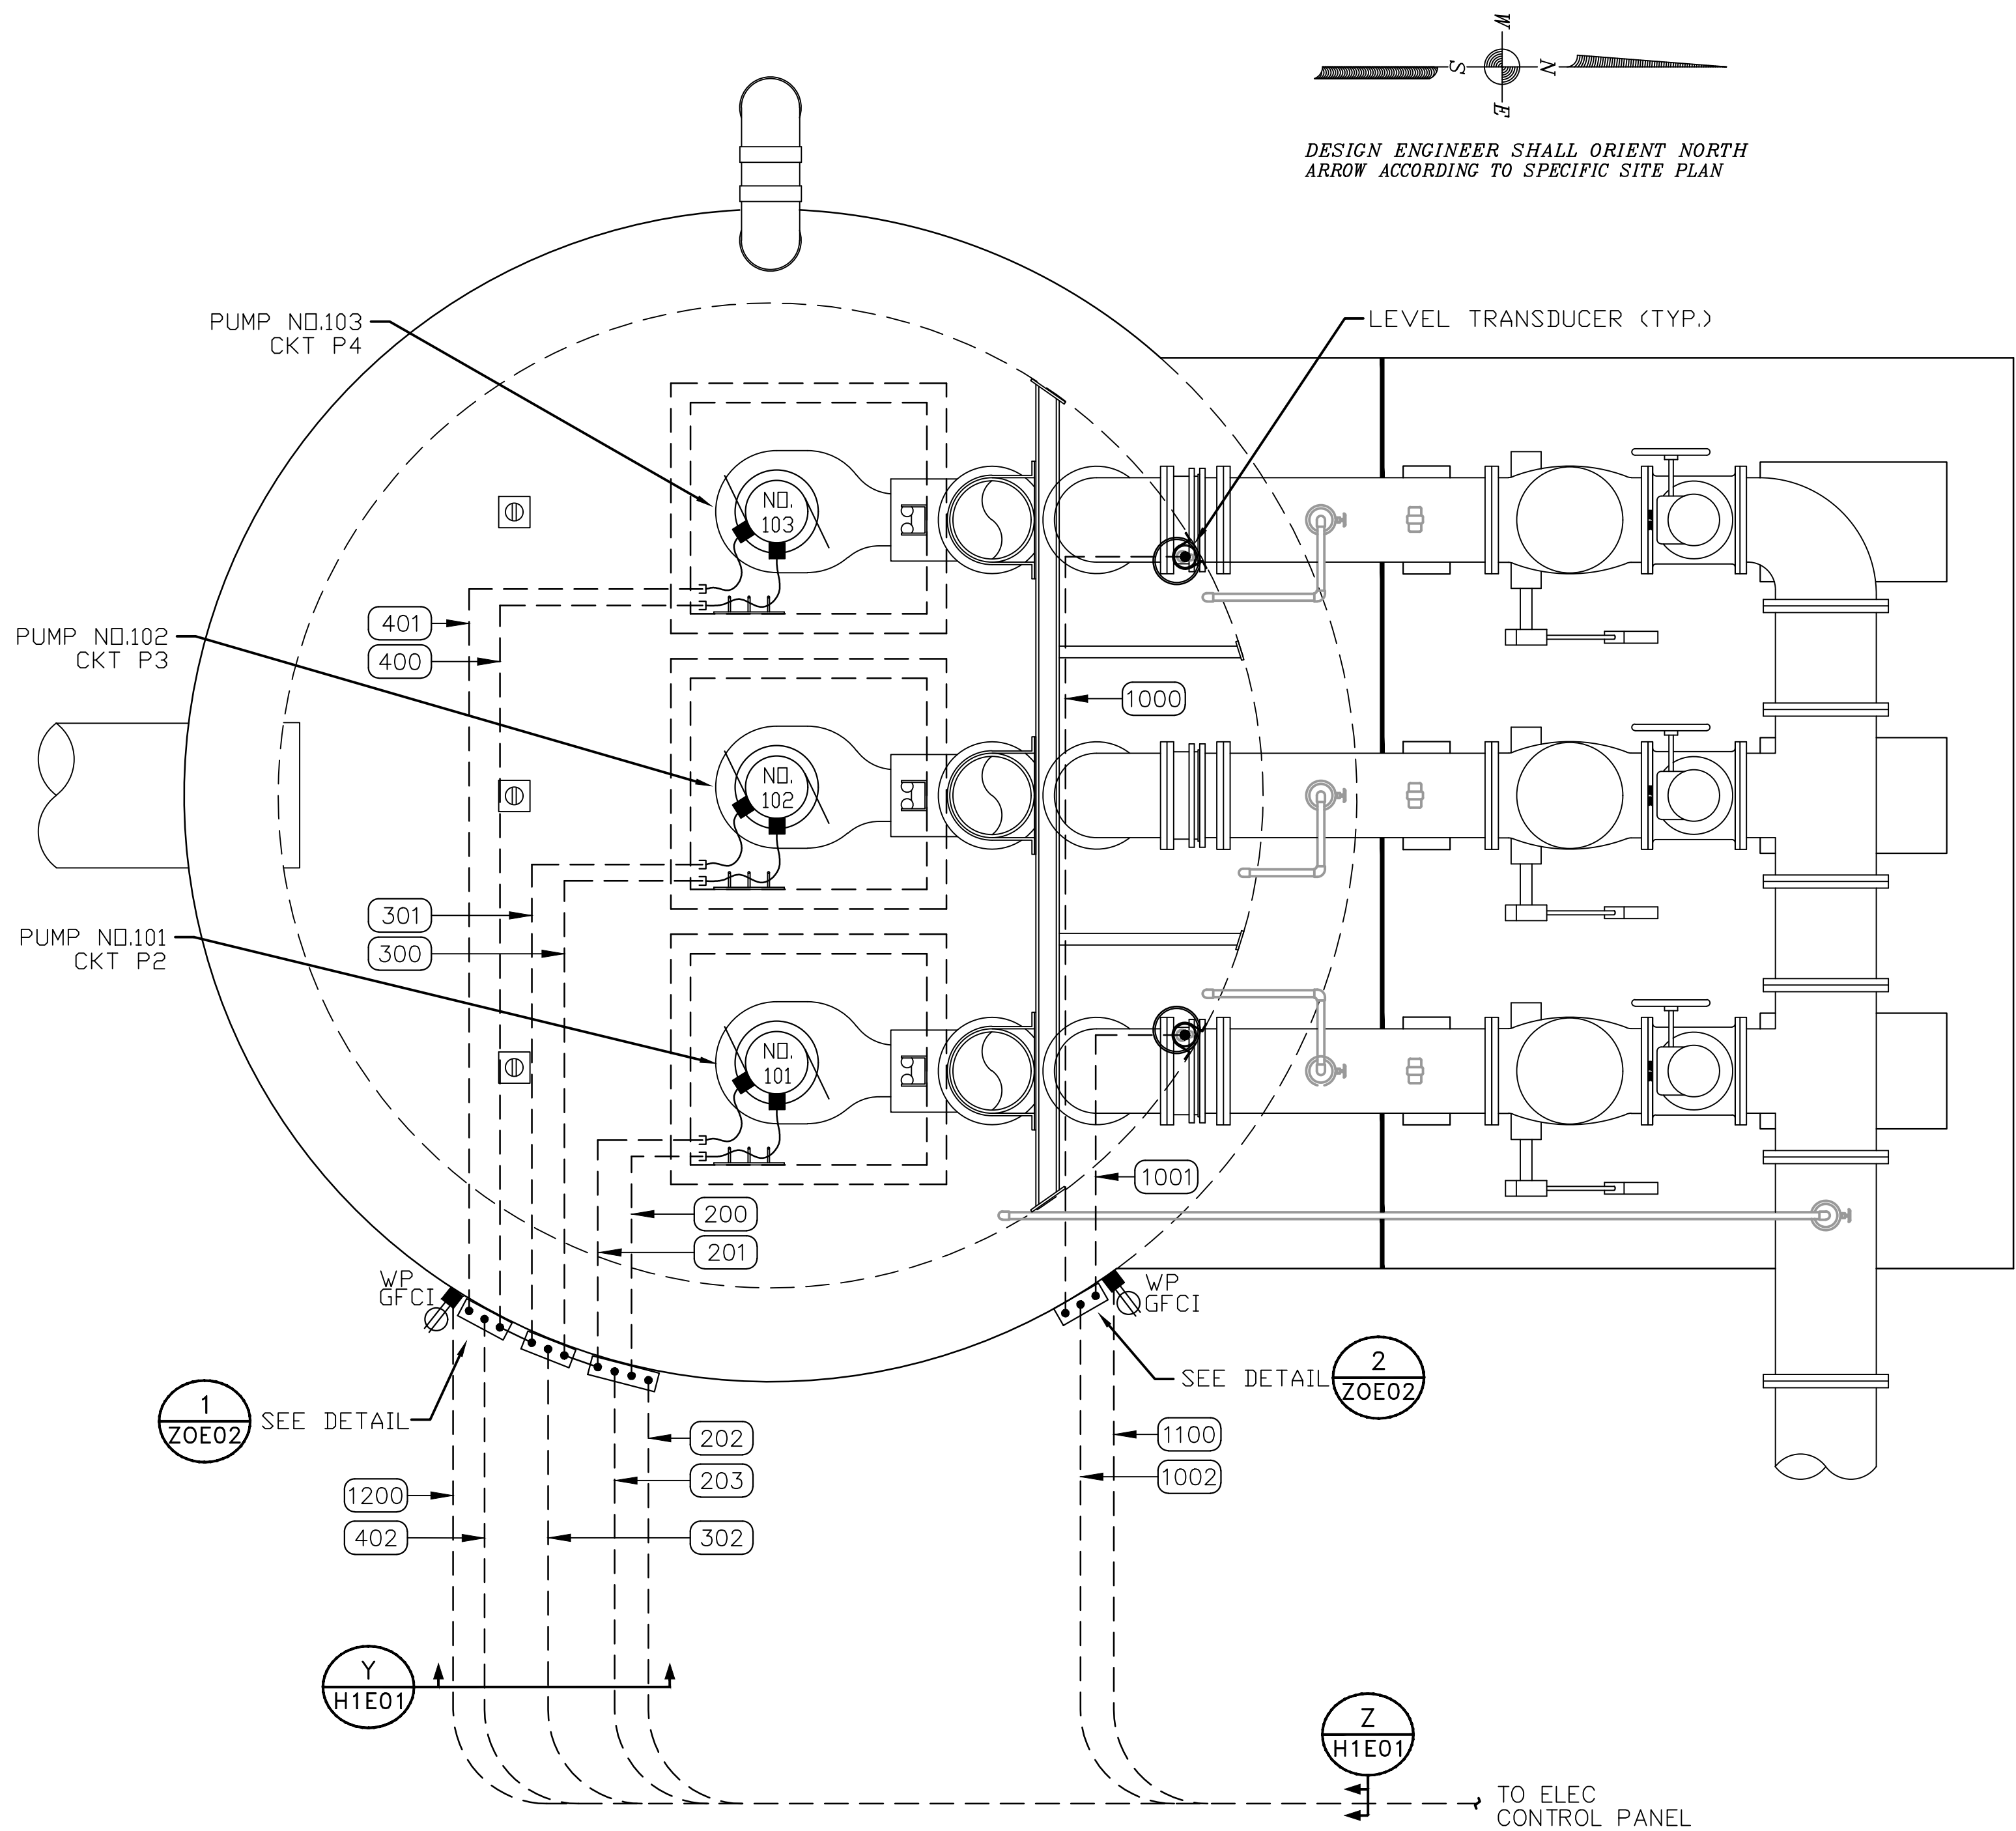

LIFT STATION PLAN

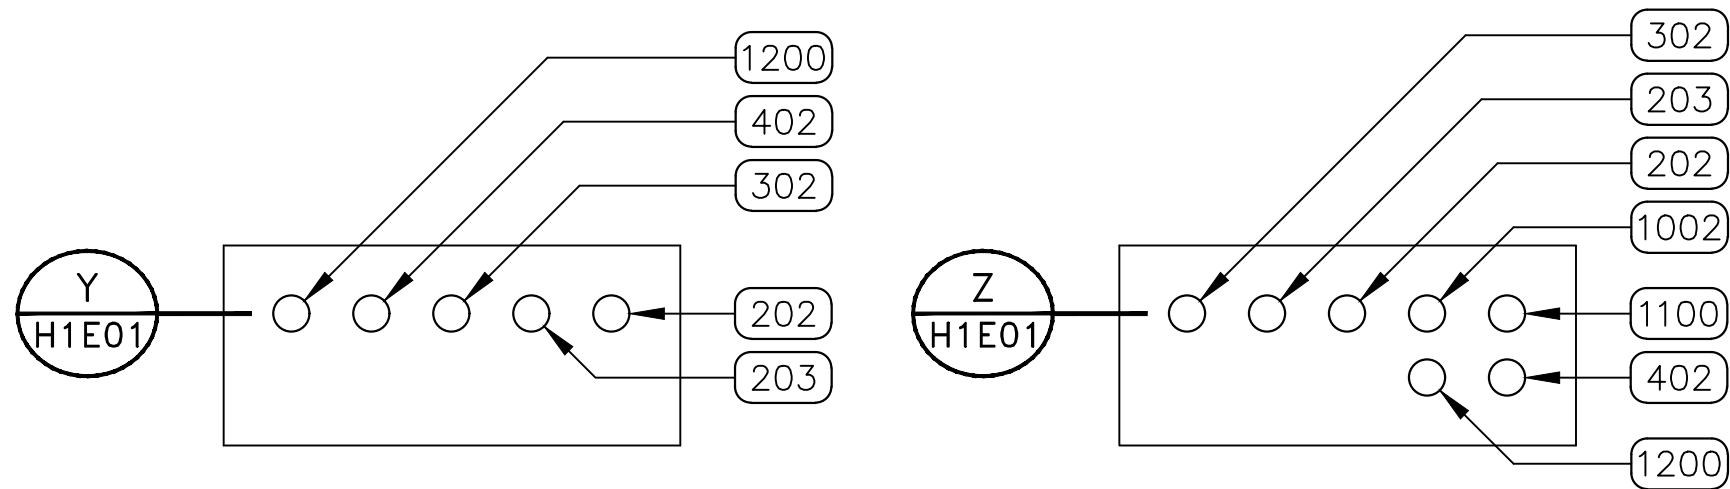

DUCTBANK SECTIONS

NOTES TO DESIGN ENGINEER:

A. THESE LIFT STATION DRAWINGS ARE CONSIDERED TO BE DESIGN GUIDELINES FOR THE CONSTRUCTION OF CITY OF HOUSTON WASTEWATER SUBMERSIBLE LIFT STATIONS. THEIR INTENDED USE IS AS A FRAMEWORK FOR THE CONTRACTED DESIGN ENGINEER IN DEVELOPING SPECIFIC LIFT STATION DESIGNS.

IT IS THE RESPONSIBILITY OF THE CONTRACTED DESIGN ENGINEER TO VERIFY THE COMPLETENESS AND ACCURACY OF THE INFORMATION HEREIN CONTAINED AND TO ADJUST ACCORDING TO PROJECT SPECIFIC REQUIREMENTS.

B. THE DESIGN ENGINEER SHALL INCORPORATE ONLY THE NECESSARY STANDARD GUIDELINE DRAWINGS AND DETAILS INTO HIS PROJECT CONTRACT DOCUMENTATION PACKAGE, AND SHALL ADJUST PAGE NUMBERS AND CROSS REFERENCING ACCORDINGLY.

C. THE DESIGN ENGINEER SHALL CONSULT THE CITY OF HOUSTON DESIGN GUIDELINES MANUAL, THE ENGINEERING DESIGN MANUAL, AND THE MASTER SPECIFICATIONS FOR FURTHER INSTRUCTIONS AND INFORMATION PERTINENT TO THESE STANDARD DESIGN GUIDELINE DRAWINGS.

D. THE DESIGN ENGINEER SHALL REMOVE THESE NOTES, ALL REFERENCES TO THESE NOTES, AND ANY OTHER EXTRANEOUS INFORMATION FROM THE DESIGN GUIDELINE DRAWINGS. DESIGN ENGINEER SHALL PROVIDE ANY NOTES OR OTHER APPROPRIATE INFORMATION NECESSARY TO COMPLETE THE LIFT STATION DESIGN.

- NOTES:**
- GROUNDING SHALL BE PER N.E.C. MINIMUM REQUIREMENTS.
 - THE ELECTRICAL INSTALLATION WITHIN THE WET WELL SHALL BE EXPLOSION PROOF IN ACCORDANCE WITH ARTICLE 510 OF THE NEC FOR CLASS I, DIVISION 1, GROUP C & D.
 - WHERE JUNCTION BOXES ARE SHOWN, THEY SHALL BE USED FOR PULLING OR TERMINATION PURPOSES ONLY. SPLICES WILL NOT BE ALLOWED EXCEPT AS PROVIDED BY NOTE 4 AND AT LIGHTING AND RECEPTACLE TERMINATIONS.
 - FOR MOTOR FEEDER AND CONTROL CABLES, INSTALL TYPE CSBE CABLE SEALING FITTING AT JUNCTION BOX ENTRANCE AND EXPLOSION PROOF SEAL IN CONDUITS TO CONTROL BUILDING OR PANEL.
 - TERMINATE PUMP POWER & CONTROL CONDUITS WITH CSBE SEAL. ATTACH STAINLESS STEEL SPLIT SLEEVE CABLE SUPPORT ON EACH POWER AND CONTROL CABLE.
 - ALL PUMP POWER AND CONTROL CABLE LEADS MUST BE THE SAME LENGTH REGARDLESS OF PUMP LOCATION FROM TERMINAL/JUNCTION BOX.
 - LEVEL TRANSMITTERS SHOWN IN APPROXIMATE LOCATION. ACTUAL LOCATION SHALL BE OPPOSITE SIDE OF INLET PIPE.

CONDUIT LAYOUT FOR LIFT STATION
3 PUMP
ALTERNATE HIGH PROFILE CONFIGURATION

PROJECT NO. R-000265-0XXX-X



TITLE CITY OF HOUSTON
DESIGN GUIDELINE DRAWINGS
FOR SUBMERSIBLE LIFT STATIONS

CITY OF HOUSTON
DEPARTMENT OF PUBLIC WORKS AND ENGINEERING
ENGINEERING AND CONSTRUCTION


DESIGN ENGINEER TO INCLUDE COH
STANDARD TITLE BLOCK ON ALL
DRAWINGS, SEE STANDARD TITLE
BLOCK DETAIL ON SHEET ZOC0X

REV. NO.	DESCRIPTION	APP'D	DATE

SCALE: XX" = 1'-0"	DESIGNED BY:
SUBMITTED:	DRAWN BY:
DATE:	SHEET NO. OF SHEETS
SURVEY BY:	DWG. NO. H1E01-0516
FIELD BOOK NO.	

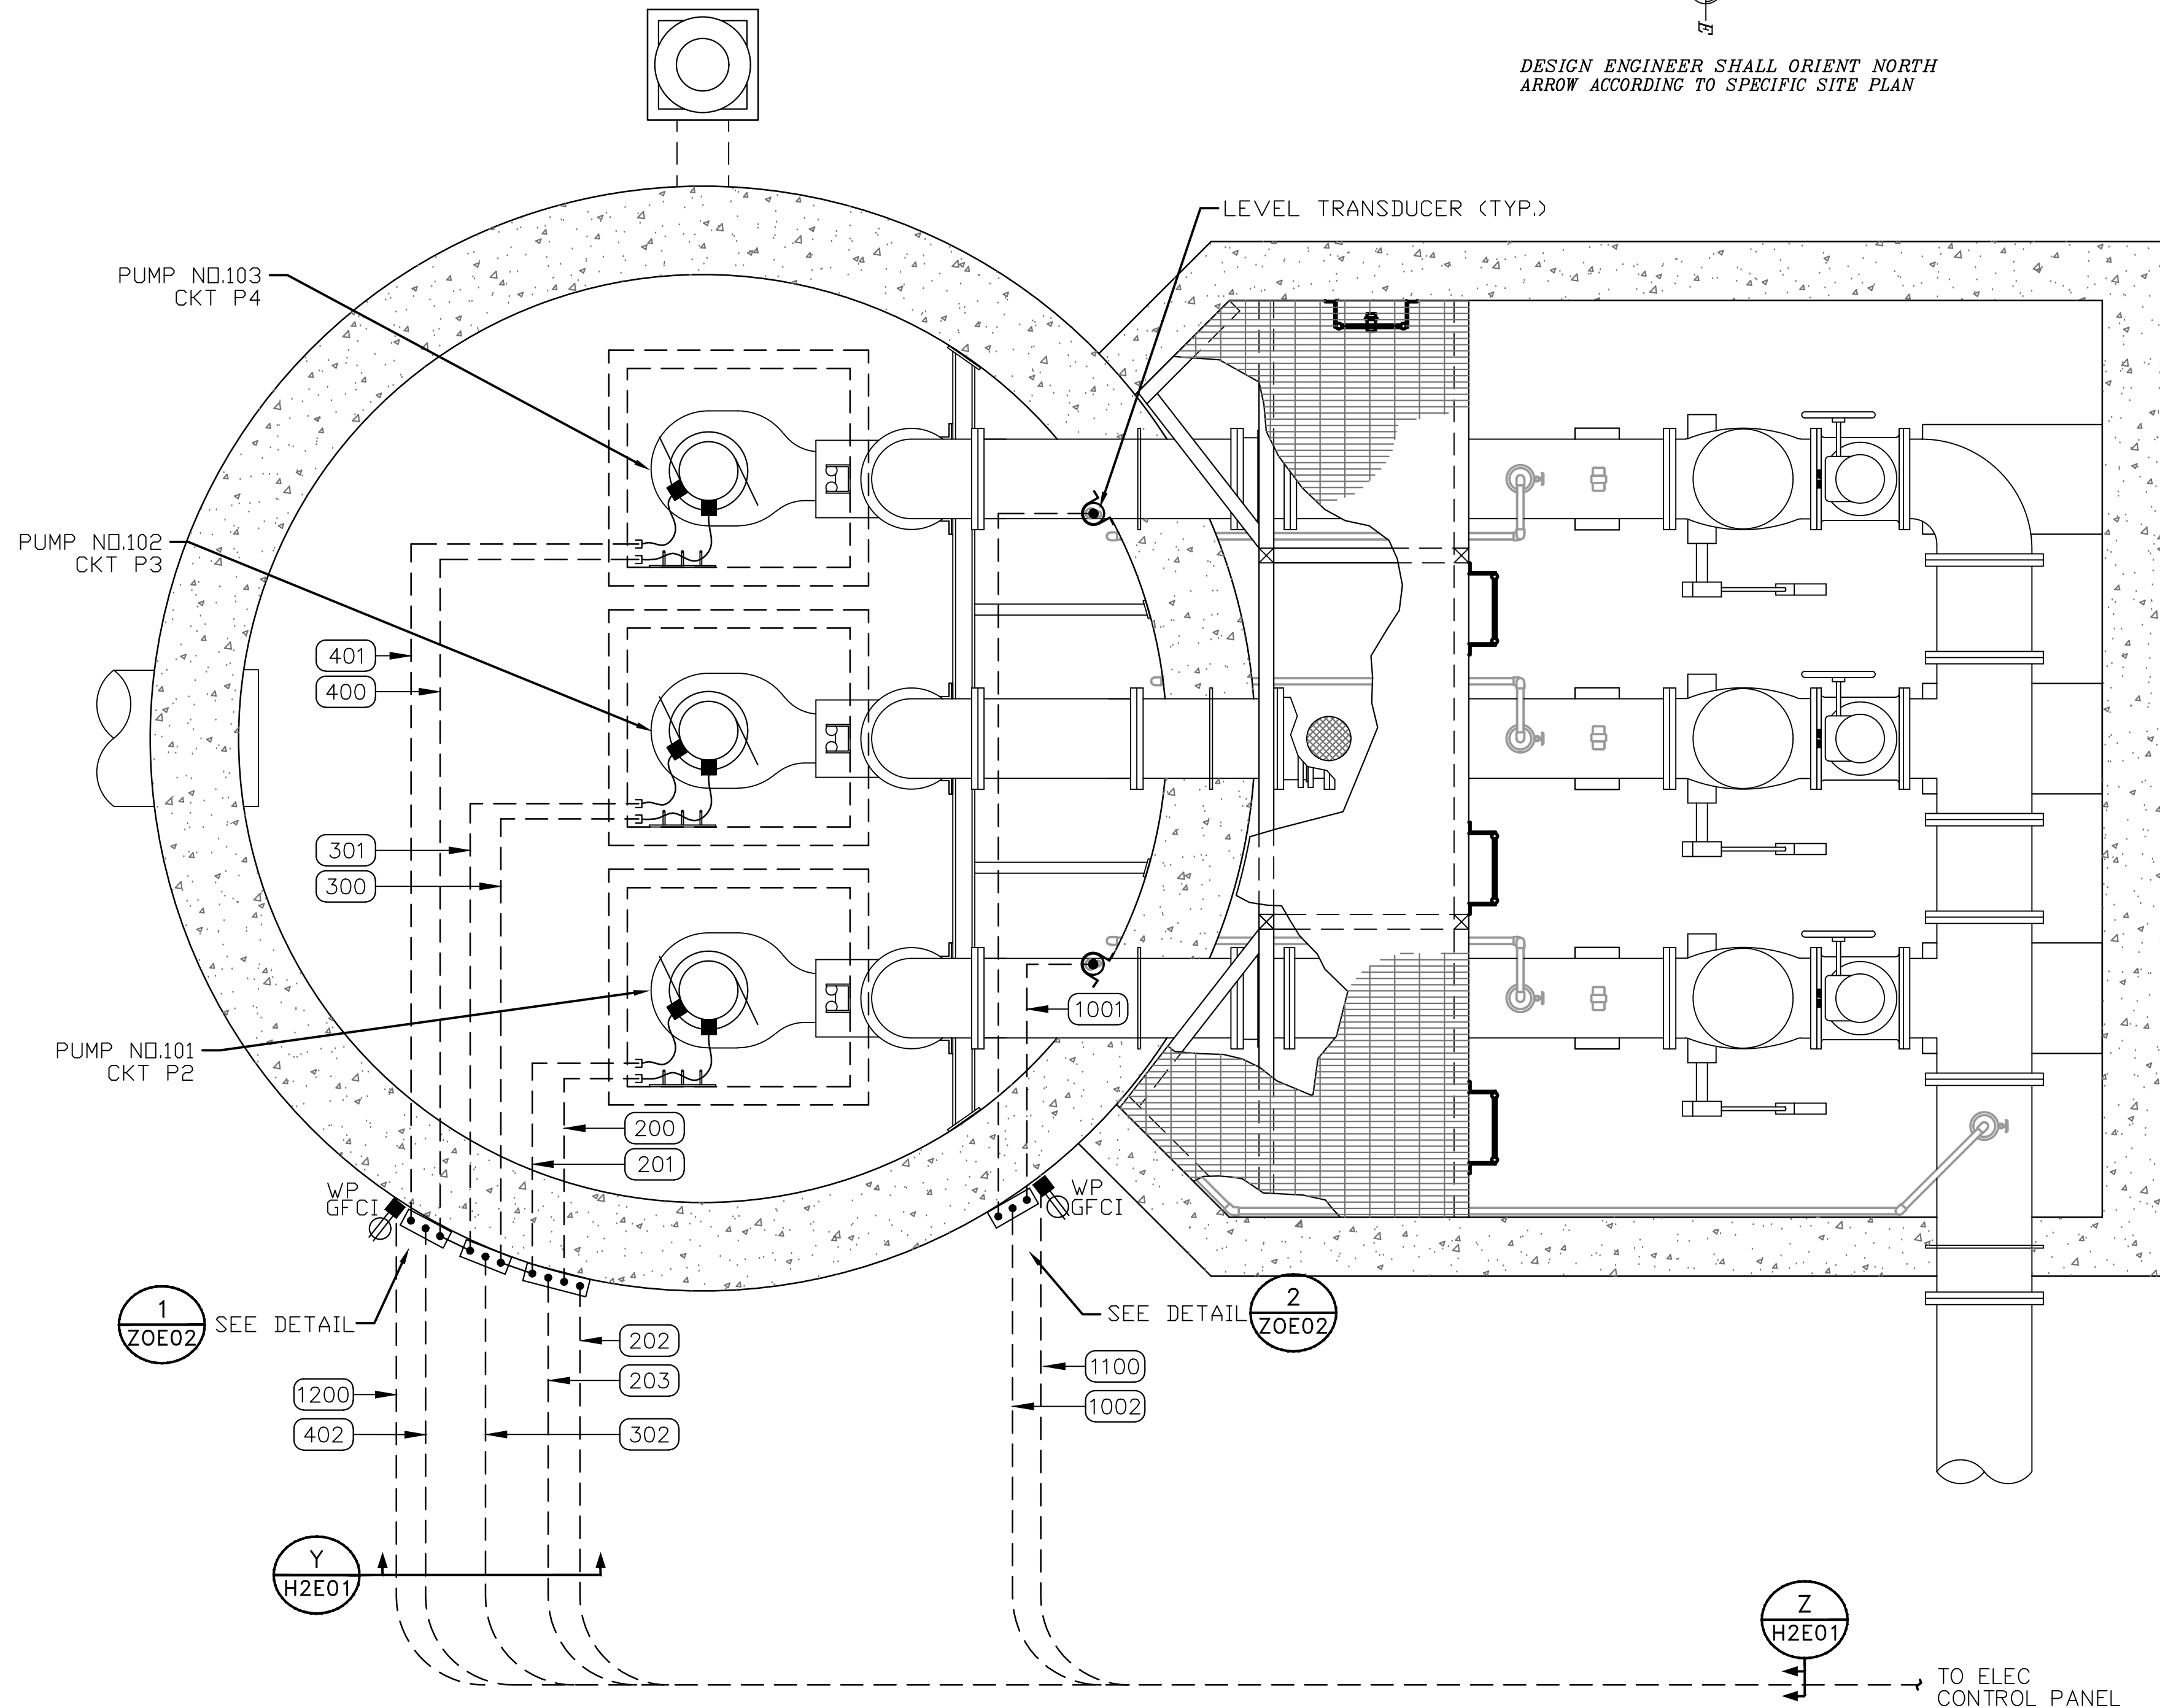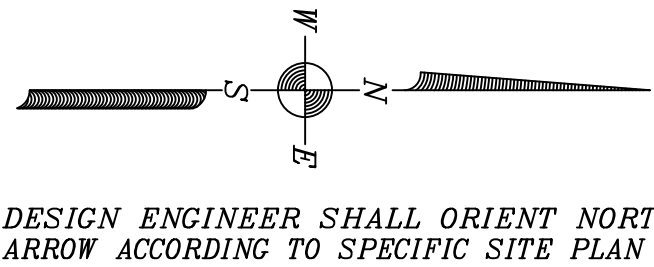

LIFT STATION PLAN

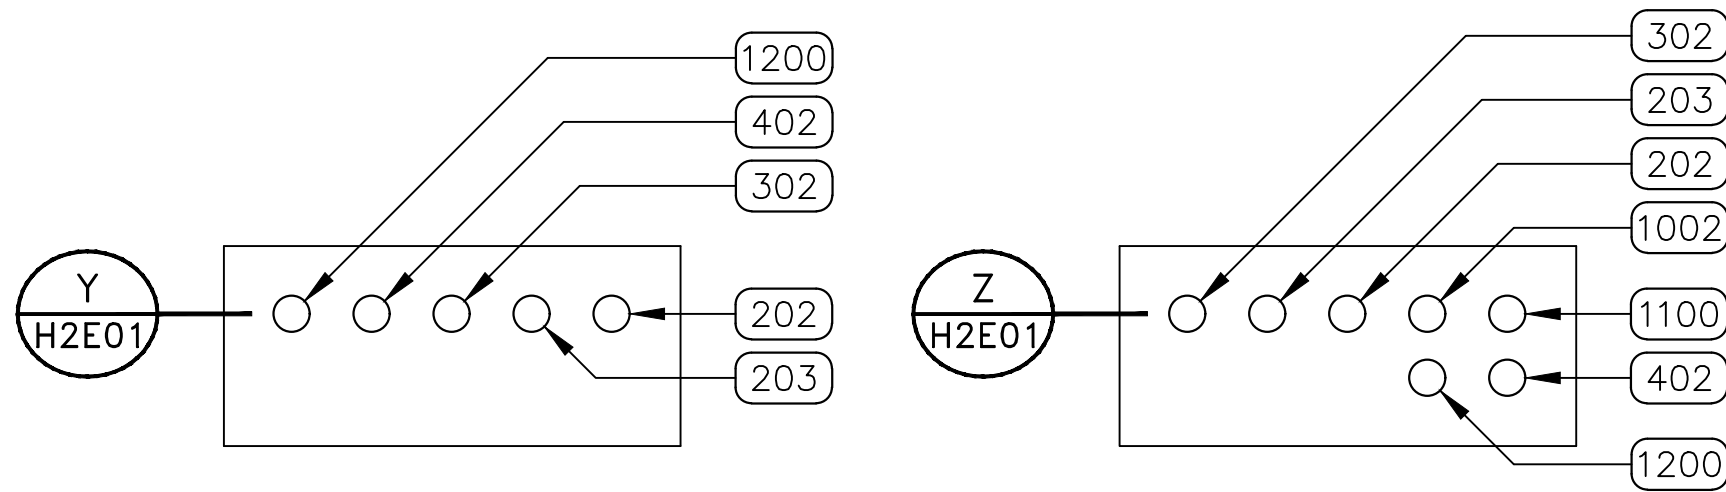

DUCTBANK SECTIONS

NOTES TO DESIGN ENGINEER:

A. THESE LIFT STATION DRAWINGS ARE CONSIDERED TO BE DESIGN GUIDELINES FOR THE CONSTRUCTION OF CITY OF HOUSTON WASTEWATER SUBMERSIBLE LIFT STATIONS. THEIR INTENDED USE IS AS A FRAMEWORK FOR THE CONTRACTED DESIGN ENGINEER IN DEVELOPING SPECIFIC LIFT STATION DESIGNS.

IT IS THE RESPONSIBILITY OF THE CONTRACTED DESIGN ENGINEER TO VERIFY THE COMPLETENESS AND ACCURACY OF THE INFORMATION HEREIN CONTAINED AND TO ADJUST ACCORDING TO PROJECT SPECIFIC REQUIREMENTS.

B. THE DESIGN ENGINEER SHALL INCORPORATE ONLY THE NECESSARY STANDARD GUIDELINE DRAWINGS AND DETAILS INTO HIS PROJECT CONTRACT DOCUMENTATION PACKAGE, AND SHALL ADJUST PAGE NUMBERS AND CROSS REFERENCING ACCORDINGLY.

C. THE DESIGN ENGINEER SHALL CONSULT THE CITY OF HOUSTON DESIGN GUIDELINES MANUAL, THE ENGINEERING DESIGN MANUAL, AND THE MASTER SPECIFICATIONS FOR FURTHER INSTRUCTIONS AND INFORMATION PERTINENT TO THESE STANDARD DESIGN GUIDELINE DRAWINGS.

D. THE DESIGN ENGINEER SHALL REMOVE THESE NOTES, ALL REFERENCES TO THESE NOTES, AND ANY OTHER EXTRANEOUS INFORMATION FROM THE DESIGN GUIDELINE DRAWINGS. DESIGN ENGINEER SHALL PROVIDE ANY NOTES OR OTHER APPROPRIATE INFORMATION NECESSARY TO COMPLETE THE LIFT STATION DESIGN.


- NOTES:**
- GROUNDING SHALL BE PER N.E.C. MINIMUM REQUIREMENTS.
 - THE ELECTRICAL INSTALLATION WITHIN THE WET WELL SHALL BE EXPLOSION PROOF IN ACCORDANCE WITH ARTICLE 510 OF THE NEC FOR CLASS I, DIVISION 1, GROUP C & D.
 - WHERE JUNCTION BOXES ARE SHOWN, THEY SHALL BE USED FOR PULLING OR TERMINATION PURPOSES ONLY. SPLICES WILL NOT BE ALLOWED EXCEPT AS PROVIDED BY NOTE 4 AND AT LIGHTING AND RECEPTACLE TERMINATIONS.
 - FOR MOTOR FEEDER AND CONTROL CABLES, INSTALL TYPE CSBE CABLE SEALING FITTING AT JUNCTION BOX ENTRANCE AND EXPLOSION PROOF SEAL IN CONDUITS TO CONTROL BUILDING OR PANEL.
 - TERMINATE PUMP POWER & CONTROL CONDUITS WITH CSBE SEAL. ATTACH STAINLESS STEEL SPLIT SLEEVE CABLE SUPPORT ON EACH POWER AND CONTROL CABLE.
 - ALL PUMP POWER AND CONTROL CABLE LEADS MUST BE THE SAME LENGTH REGARDLESS OF PUMP LOCATION FROM TERMINAL/JUNCTION BOX.
 - LEVEL TRANSMITTERS SHOWN IN APPROXIMATE LOCATION. ACTUAL LOCATION SHALL BE OPPOSITE SIDE OF INLET PIPE.

CONDUIT LAYOUT FOR LIFT STATION 3 PUMP PREFERRED LOW PROFILE CONFIGURATION	
PROJECT NO.	R-000265-0XXX-X
TITLE	CITY OF HOUSTON DESIGN GUIDELINE DRAWINGS FOR SUBMERSIBLE LIFT STATIONS
CITY OF HOUSTON DEPARTMENT OF PUBLIC WORKS AND ENGINEERING ENGINEERING AND CONSTRUCTION	


DESIGN ENGINEER TO INCLUDE COH
STANDARD TITLE BLOCK ON ALL
DRAWINGS, SEE STANDARD TITLE
BLOCK DETAIL ON SHEET ZOC0X

REV. NO.	DESCRIPTION	APP'D	DATE


SCALE: XX" = 1'-0"	DESIGNED BY:
SUBMITTED:	DRAWN BY:
DATE:	SHEET NO. OF SHEETS
SURVEY BY:	DWG. NO. H2E01-0516
FIELD BOOK NO.	

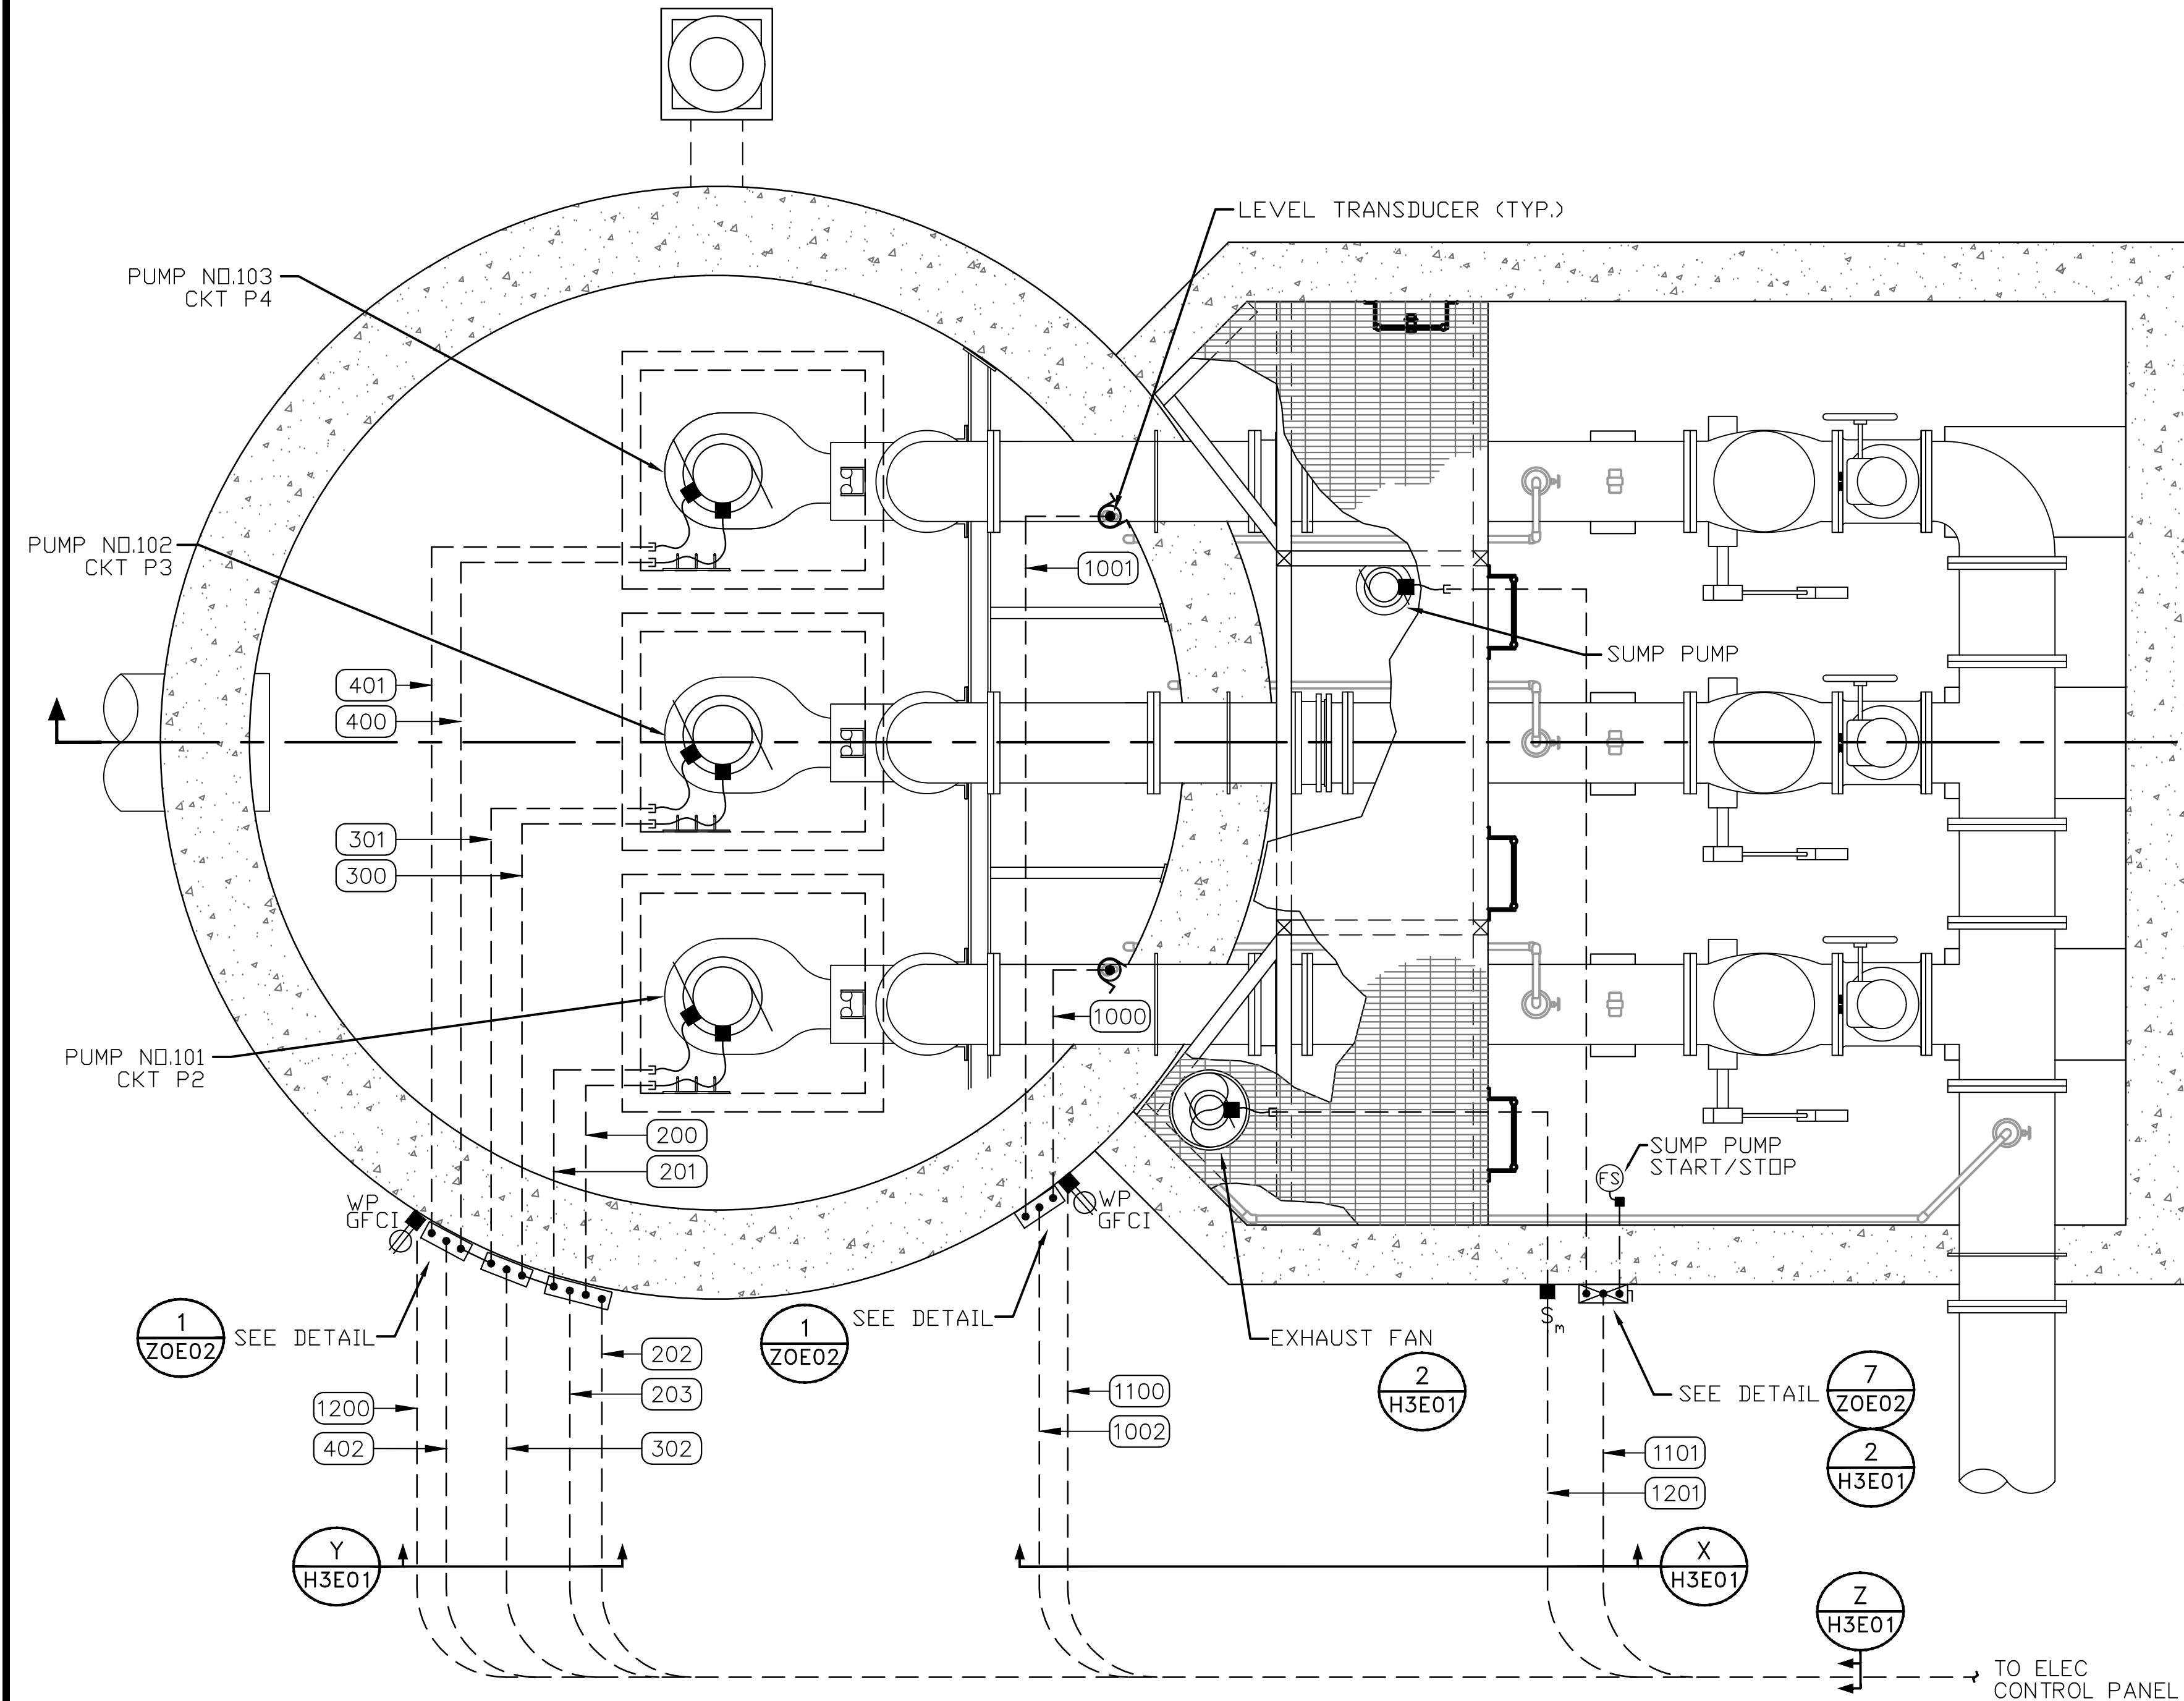

LIFT STATION PLAN

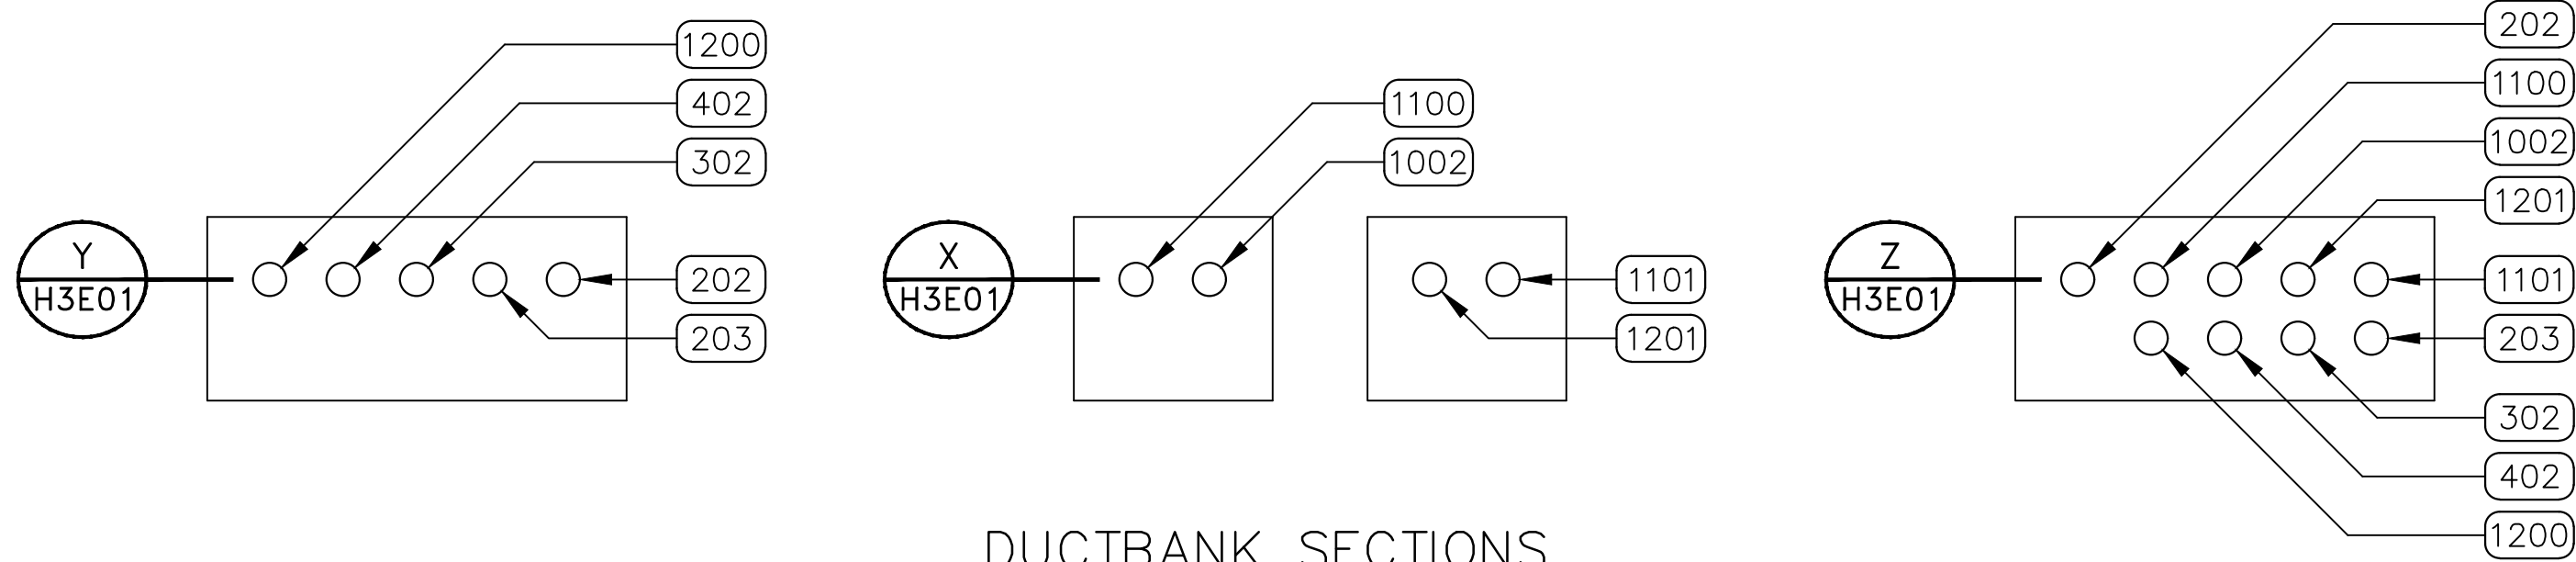


DUCTBANK SECTIONS

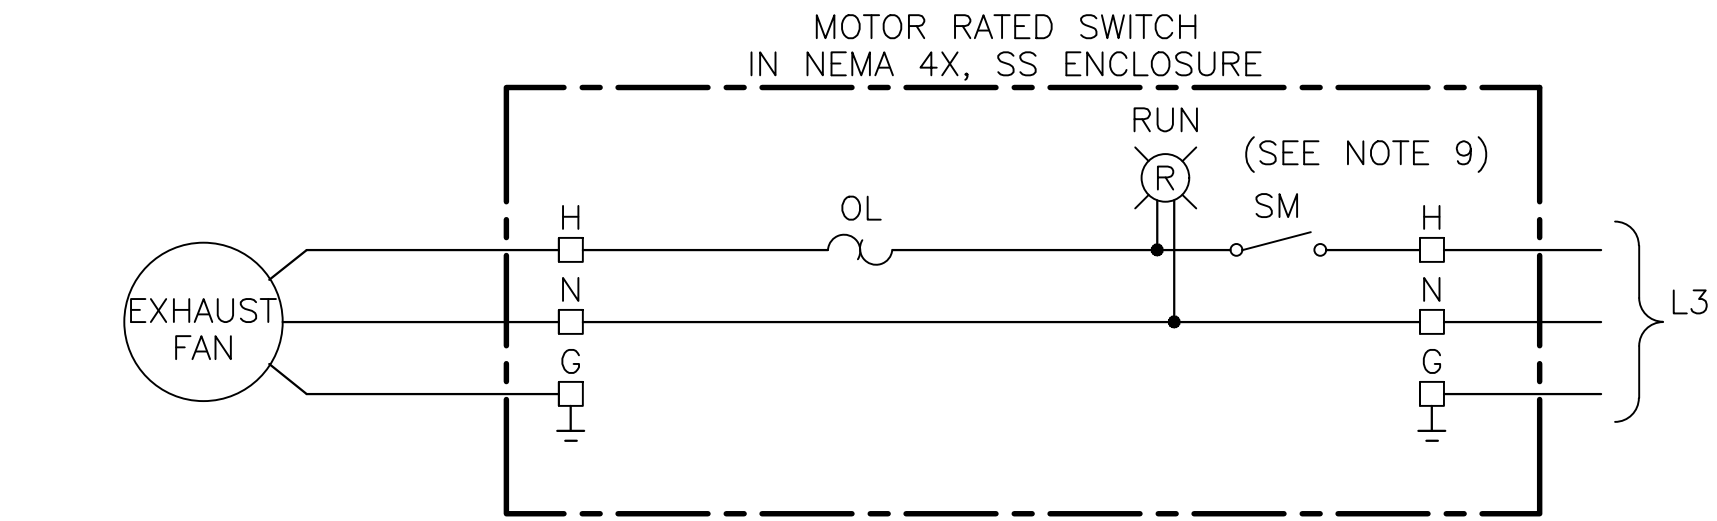

EXHAUST FAN

SCHEMATIC 1
(SEE NOTE 9)

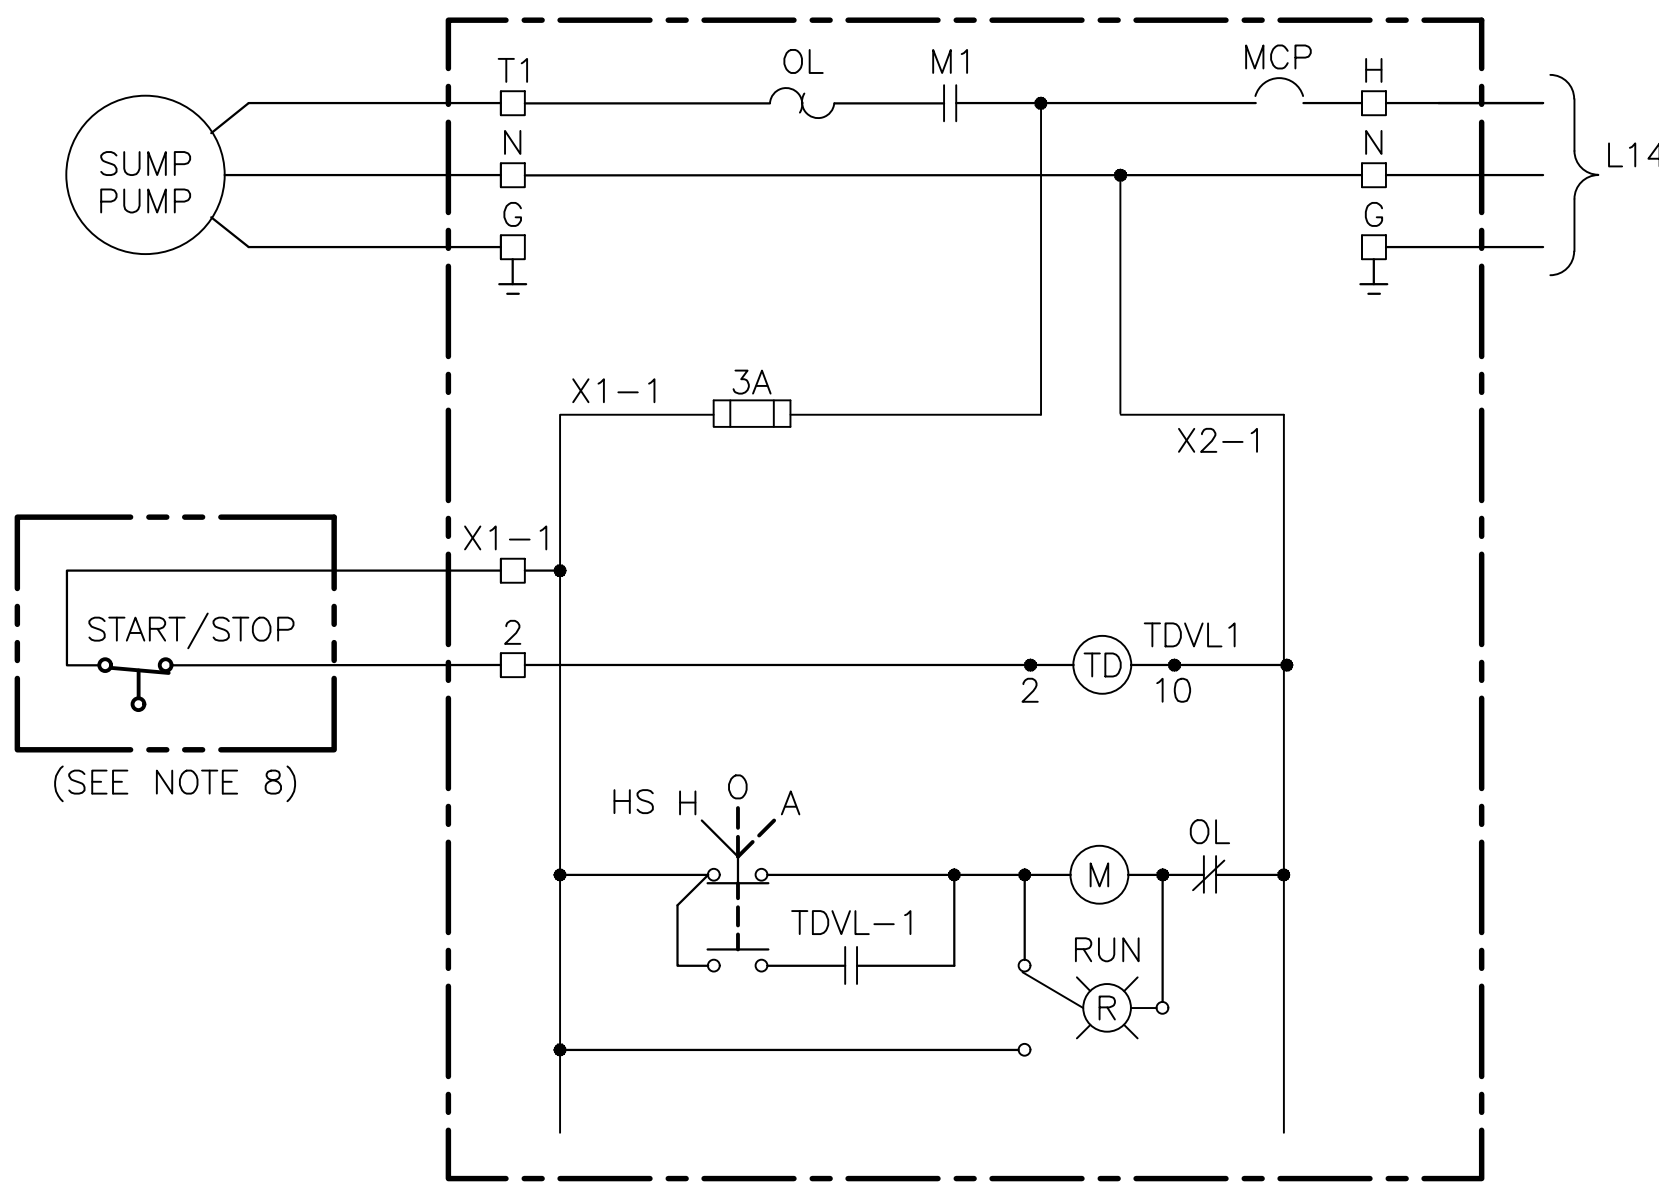

NEMA 4X SS COMBINATION MOTOR STARTER
SIZE 1, 120V, 1PH-3W

SUMP PUMP

SCHEMATIC 2
(SEE NOTE 9)

NOTES TO DESIGN ENGINEER:

A. THESE LIFT STATION DRAWINGS ARE CONSIDERED TO BE DESIGN GUIDELINES FOR THE CONSTRUCTION OF CITY OF HOUSTON WASTEWATER SUBMERSIBLE LIFT STATIONS. THEIR INTENDED USE IS AS A FRAMEWORK FOR THE CONTRACTED DESIGN ENGINEER IN DEVELOPING SPECIFIC LIFT STATION DESIGNS.

IT IS THE RESPONSIBILITY OF THE CONTRACTED DESIGN ENGINEER TO VERIFY THE COMPLETENESS AND ACCURACY OF THE INFORMATION HEREIN CONTAINED AND TO ADJUST ACCORDING TO PROJECT SPECIFIC REQUIREMENTS.

B. THE DESIGN ENGINEER SHALL INCORPORATE ONLY THE NECESSARY STANDARD GUIDELINE DRAWINGS AND DETAILS INTO HIS PROJECT CONTRACT DOCUMENTATION PACKAGE, AND SHALL ADJUST PAGE NUMBERS AND CROSS REFERENCING ACCORDINGLY.

C. THE DESIGN ENGINEER SHALL CONSULT THE CITY OF HOUSTON DESIGN GUIDELINES MANUAL, THE ENGINEERING DESIGN MANUAL, AND THE MASTER SPECIFICATIONS FOR FURTHER INSTRUCTIONS AND INFORMATION PERTINENT TO THESE STANDARD DESIGN GUIDELINE DRAWINGS.

D. THE DESIGN ENGINEER SHALL REMOVE THESE NOTES, ALL REFERENCES TO THESE NOTES, AND ANY OTHER EXTRANEOUS INFORMATION FROM THE DESIGN GUIDELINE DRAWINGS. DESIGN ENGINEER SHALL PROVIDE ANY NOTES OR OTHER APPROPRIATE INFORMATION NECESSARY TO COMPLETE THE LIFT STATION DESIGN.

- NOTES:**
1. GROUNDING SHALL BE PER N.E.C. MINIMUM REQUIREMENTS.
 2. THE ELECTRICAL INSTALLATION WITHIN THE WET WELL SHALL BE EXPLOSION PROOF IN ACCORDANCE WITH ARTICLE 510 OF THE NEC FOR CLASS I, DIVISION 1, GROUP C & D.
 3. WHERE JUNCTION BOXES ARE SHOWN, THEY SHALL BE USED FOR PULLING OR TERMINATION PURPOSES ONLY. SPLICES WILL NOT BE ALLOWED EXCEPT AS PROVIDED BY NOTE 4 AND AT LIGHTING AND RECEPTACLE TERMINATIONS.
 4. FOR MOTOR FEEDER AND CONTROL CABLES, INSTALL TYPE CSBE CABLE SEALING FITTING AT JUNCTION BOX ENTRANCE AND EXPLOSION PROOF SEAL IN CONDUITS TO CONTROL BUILDING OR PANEL.
 5. TERMINATE PUMP POWER & CONTROL CONDUITS WITH CSBE SEAL. ATTACH STAINLESS STEEL SPLIT SLEEVE CABLE SUPPORT ON EACH POWER AND CONTROL CABLE.
 6. ALL PUMP POWER AND CONTROL CABLE LEADS MUST BE THE SAME LENGTH REGARDLESS OF PUMP LOCATION FROM TERMINAL/JUNCTION BOX.
 7. LEVEL TRANSMITTERS SHOWN IN APPROXIMATE LOCATION. ACTUAL LOCATION SHALL BE OPPOSITE SIDE OF INLET PIPE.
 8. FLOAT SWITCH WITH CABLE LENGTH SHALL BE AS REQUIRED TO PROVIDE CONTINUOUS RUN TO MOTOR STARTER.
 9. MOTOR RATED SWITCH SIZE SHALL BE PER NAMEPLATE RATING OF MOTOR.

CONDUIT LAYOUT FOR LIFT STATION
3 PUMP
PREFERRED LOW PROFILE CONFIGURATION

PROJECT NO. R-000265-0XXX-X

TITLE CITY OF HOUSTON
DESIGN GUIDELINE DRAWINGS
FOR SUBMERSIBLE LIFT STATIONS

CITY OF HOUSTON
DEPARTMENT OF PUBLIC WORKS AND ENGINEERING
ENGINEERING AND CONSTRUCTION

DESIGN ENGINEER TO INCLUDE COH
STANDARD TITLE BLOCK ON ALL
DRAWINGS, SEE STANDARD TITLE
BLOCK DETAIL ON SHEET ZOC0X


CADD DWG. FILE NO. :
H3E01-3P.DWG

COHSTD.BDR

ORIGINAL SCALE IN INCHES
FOR REDUCED PLANS

REV. NO.	DESCRIPTION	APP'D	DATE

SCALE: XX" = 1'-0" DESIGNED BY:
SUBMITTED: DRAWN BY:
DATE: SHEET NO. OF SHEETS
SURVEY BY: DWG. NO.
FIELD BOOK NO. H3E01-0516

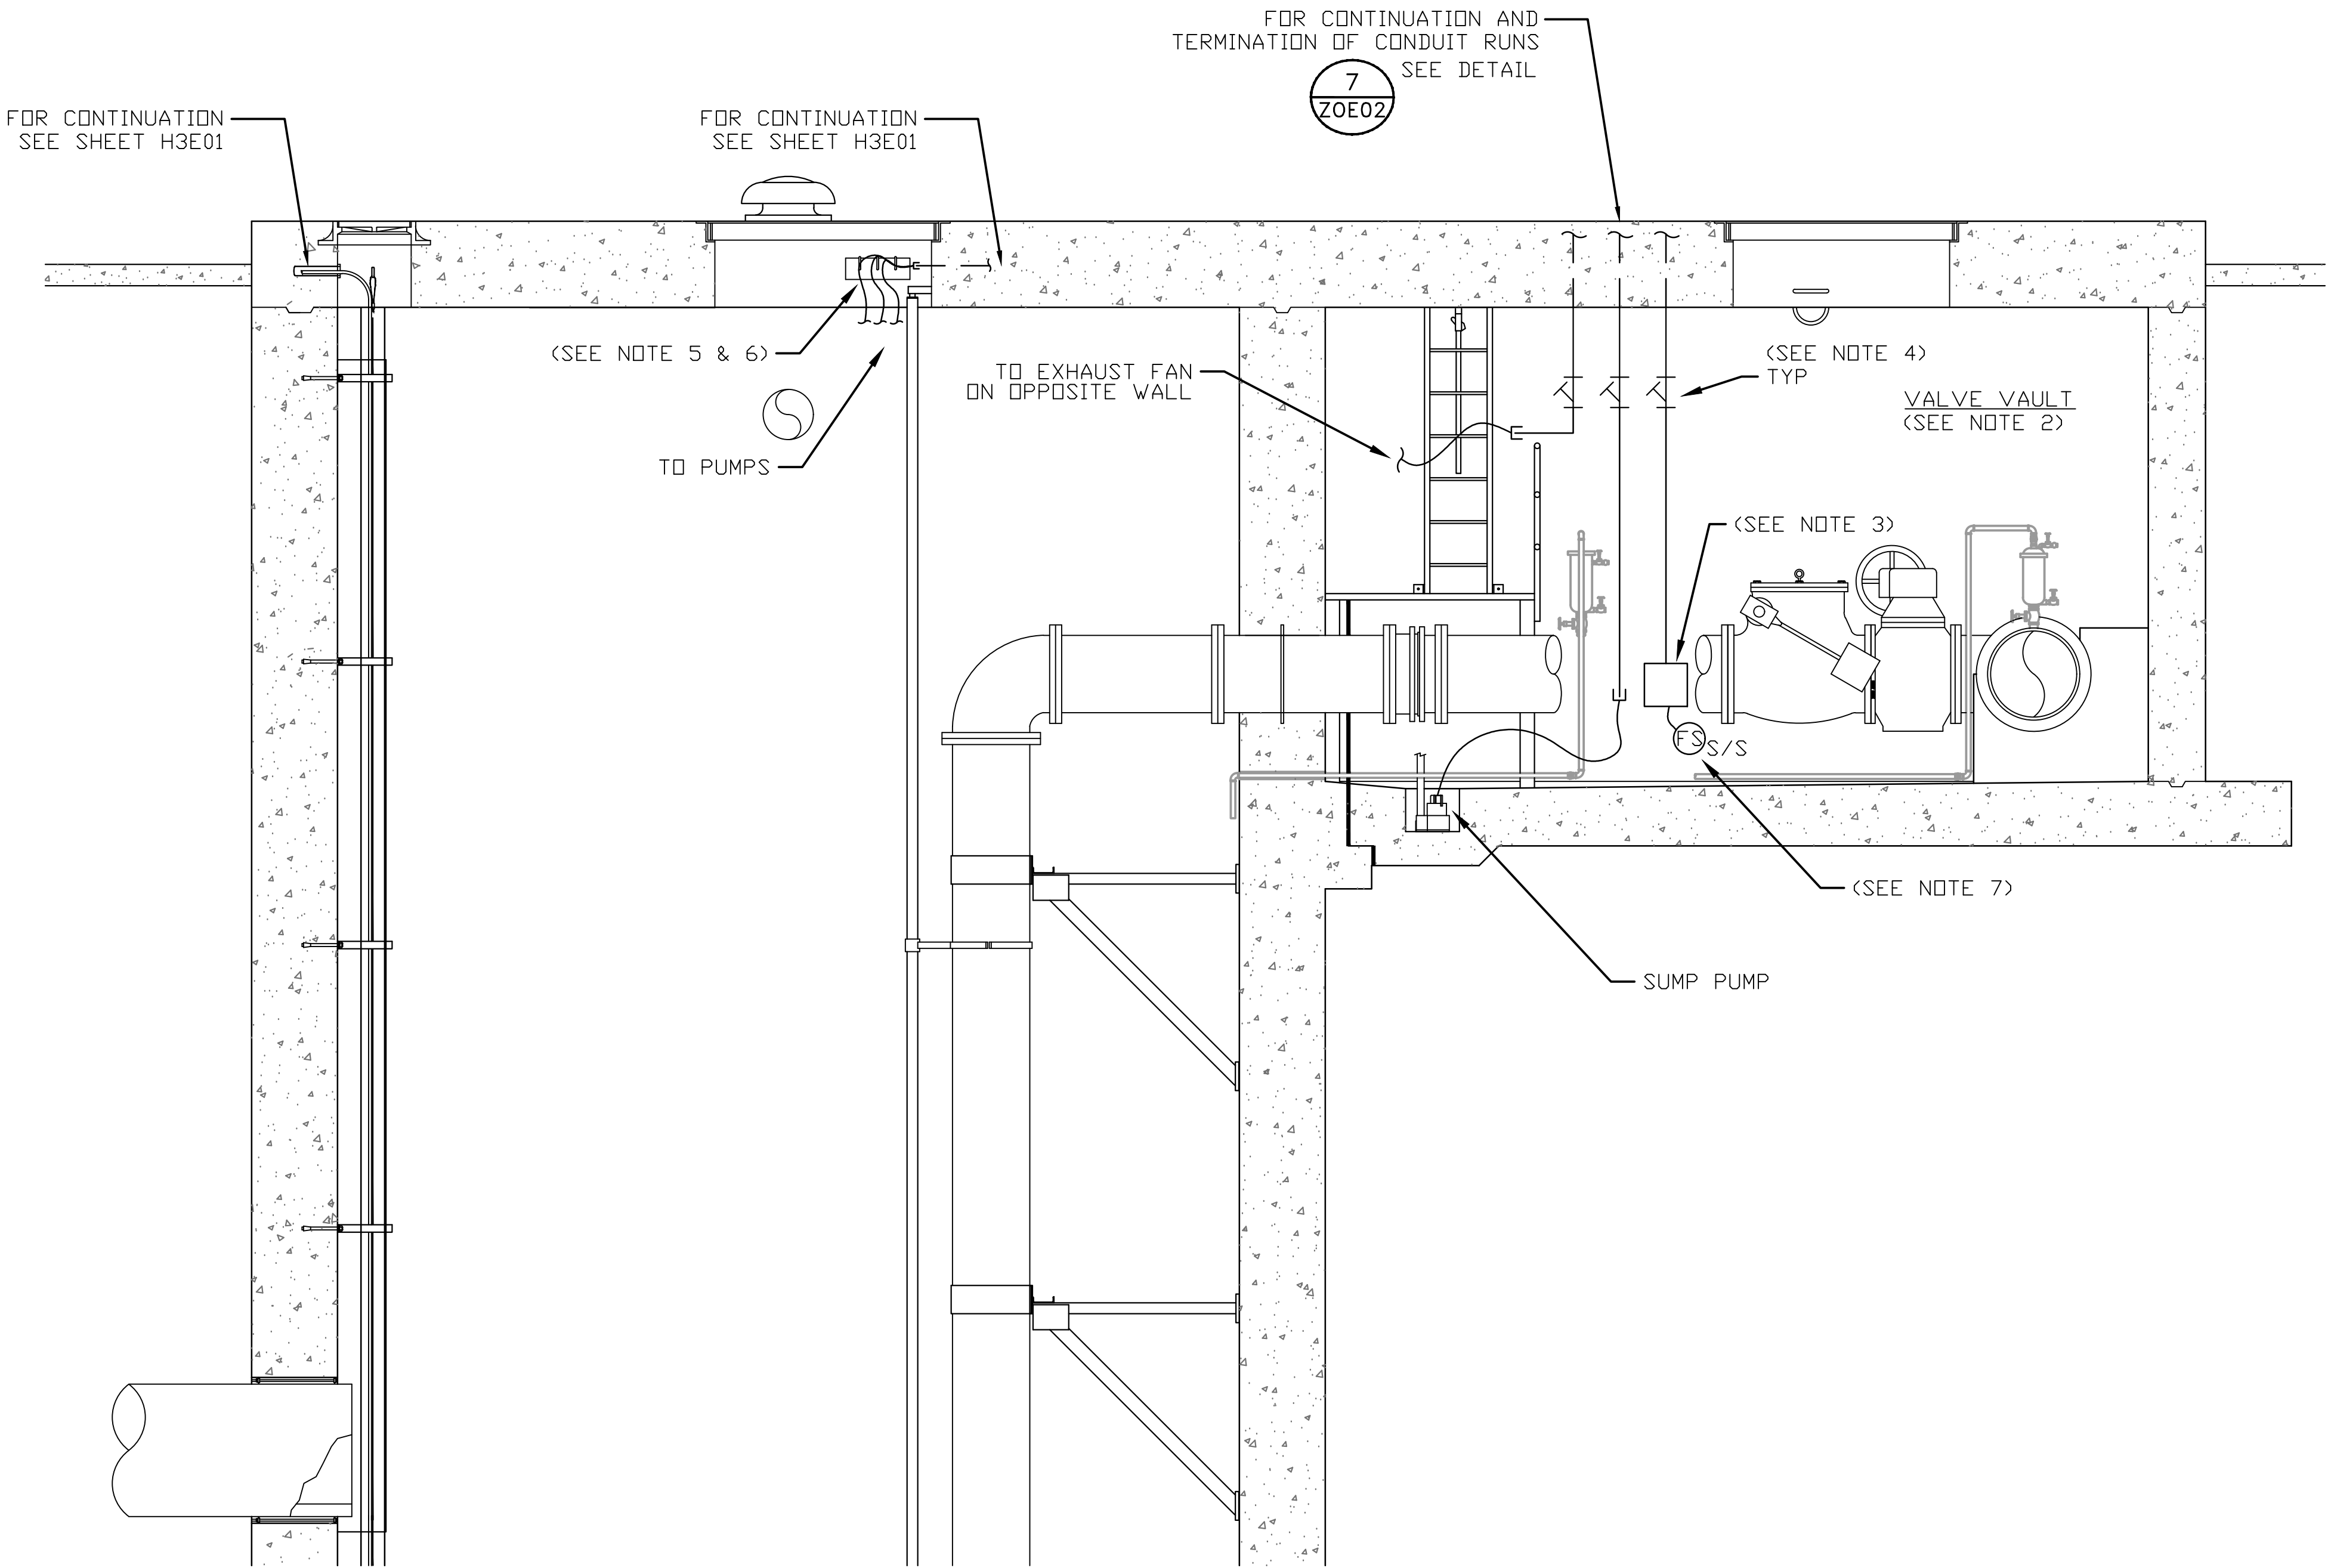

NOTES TO DESIGN ENGINEER:

A. THESE LIFT STATION DRAWINGS ARE CONSIDERED TO BE DESIGN GUIDELINES FOR THE CONSTRUCTION OF CITY OF HOUSTON WASTEWATER SUBMERSIBLE LIFT STATIONS. THEIR INTENDED USE IS AS A FRAMEWORK FOR THE CONTRACTED DESIGN ENGINEER IN DEVELOPING SPECIFIC LIFT STATION DESIGNS.

IT IS THE RESPONSIBILITY OF THE CONTRACTED DESIGN ENGINEER TO VERIFY THE COMPLETENESS AND ACCURACY OF THE INFORMATION HEREIN CONTAINED AND TO ADJUST ACCORDING TO PROJECT SPECIFIC REQUIREMENTS.

B. THE DESIGN ENGINEER SHALL INCORPORATE ONLY THE NECESSARY STANDARD GUIDELINE DRAWINGS AND DETAILS INTO HIS PROJECT CONTRACT DOCUMENTATION PACKAGE, AND SHALL ADJUST PAGE NUMBERS AND CROSS REFERENCING ACCORDINGLY.

C. THE DESIGN ENGINEER SHALL CONSULT THE CITY OF HOUSTON DESIGN GUIDELINES MANUAL, THE ENGINEERING DESIGN MANUAL, AND THE MASTER SPECIFICATIONS FOR FURTHER INSTRUCTIONS AND INFORMATION PERTINENT TO THESE STANDARD DESIGN GUIDELINE DRAWINGS.

D. THE DESIGN ENGINEER SHALL REMOVE THESE NOTES, ALL REFERENCES TO THESE NOTES, AND ANY OTHER EXTRANEOUS INFORMATION FROM THE DESIGN GUIDELINE DRAWINGS. DESIGN ENGINEER SHALL PROVIDE ANY NOTES OR OTHER APPROPRIATE INFORMATION NECESSARY TO COMPLETE THE LIFT STATION DESIGN.

- NOTES:**
- GROUNDING SHALL BE PER N.E.C. MINIMUM REQUIREMENTS.
 - THE ELECTRICAL INSTALLATION WITHIN THE VALVE VAULT SHALL BE EXPLOSION PROOF IN ACCORDANCE WITH ARTICLE 510 OF THE NEC FOR CLASS I, DIVISION 1, GROUP C & D.
 - WHERE JUNCTION BOXES ARE SHOWN, THEY SHALL BE USED FOR PULLING PURPOSES ONLY. SPLICES WILL NOT BE ALLOWED.
 - FOR MOTOR FEEDER AND CONTROL CABLES, INSTALL TYPE CSBE CABLE SEALING FITTING AT JUNCTION BOX ENTRANCE AND EXPLOSION PROOF SEAL IN CONDUITS TO CONTROL BUILDING OR PANEL.
 - TERMINATE PUMP POWER & CONTROL CONDUITS WITH CSBE SEAL. ATTACH STAINLESS STEEL SPLIT SLEEVE CABLE SUPPORT ON EACH POWER AND CONTROL CABLE.
 - ALL PUMP POWER AND CONTROL CABLE LEADS MUST BE THE SAME LENGTH REGARDLESS OF PUMP LOCATION FROM TERMINAL/JUNCTION BOX.
 - FLOAT SWITCH SHOWN IN APPROXIMATE LOCATION. ACTUAL LOCATION SHALL BE ESTABLISHED DURING CONSTRUCTION.

ELEVATION SECTION
3 PUMP CONDUIT ROUTING
ALTERNATE LOW PROFILE CONFIGURATION

PROJECT NO. R-000265-0XXX-X

TITLE CITY OF HOUSTON
DESIGN GUIDELINE DRAWINGS
FOR SUBMERSIBLE LIFT STATIONS

CITY OF HOUSTON
DEPARTMENT OF PUBLIC WORKS AND ENGINEERING
ENGINEERING AND CONSTRUCTION

DESIGN ENGINEER TO INCLUDE COH
STANDARD TITLE BLOCK ON ALL
DRAWINGS, SEE STANDARD TITLE
BLOCK DETAIL ON SHEET ZOC0X


CADD DWG. FILE NO. :
H3E02-3P.DWG

COHSTD.BDR 0 1 2 3

ORIGINAL SCALE IN INCHES
FOR REDUCED PLANS

REV. NO.	DESCRIPTION	APP'D	DATE

SCALE: XX" = 1'-0" DESIGNED BY:
SUBMITTED: DRAWN BY:
DATE: SHEET NO. OF SHEETS
SURVEY BY: DWG. NO.
FIELD BOOK NO. H3E02-0516

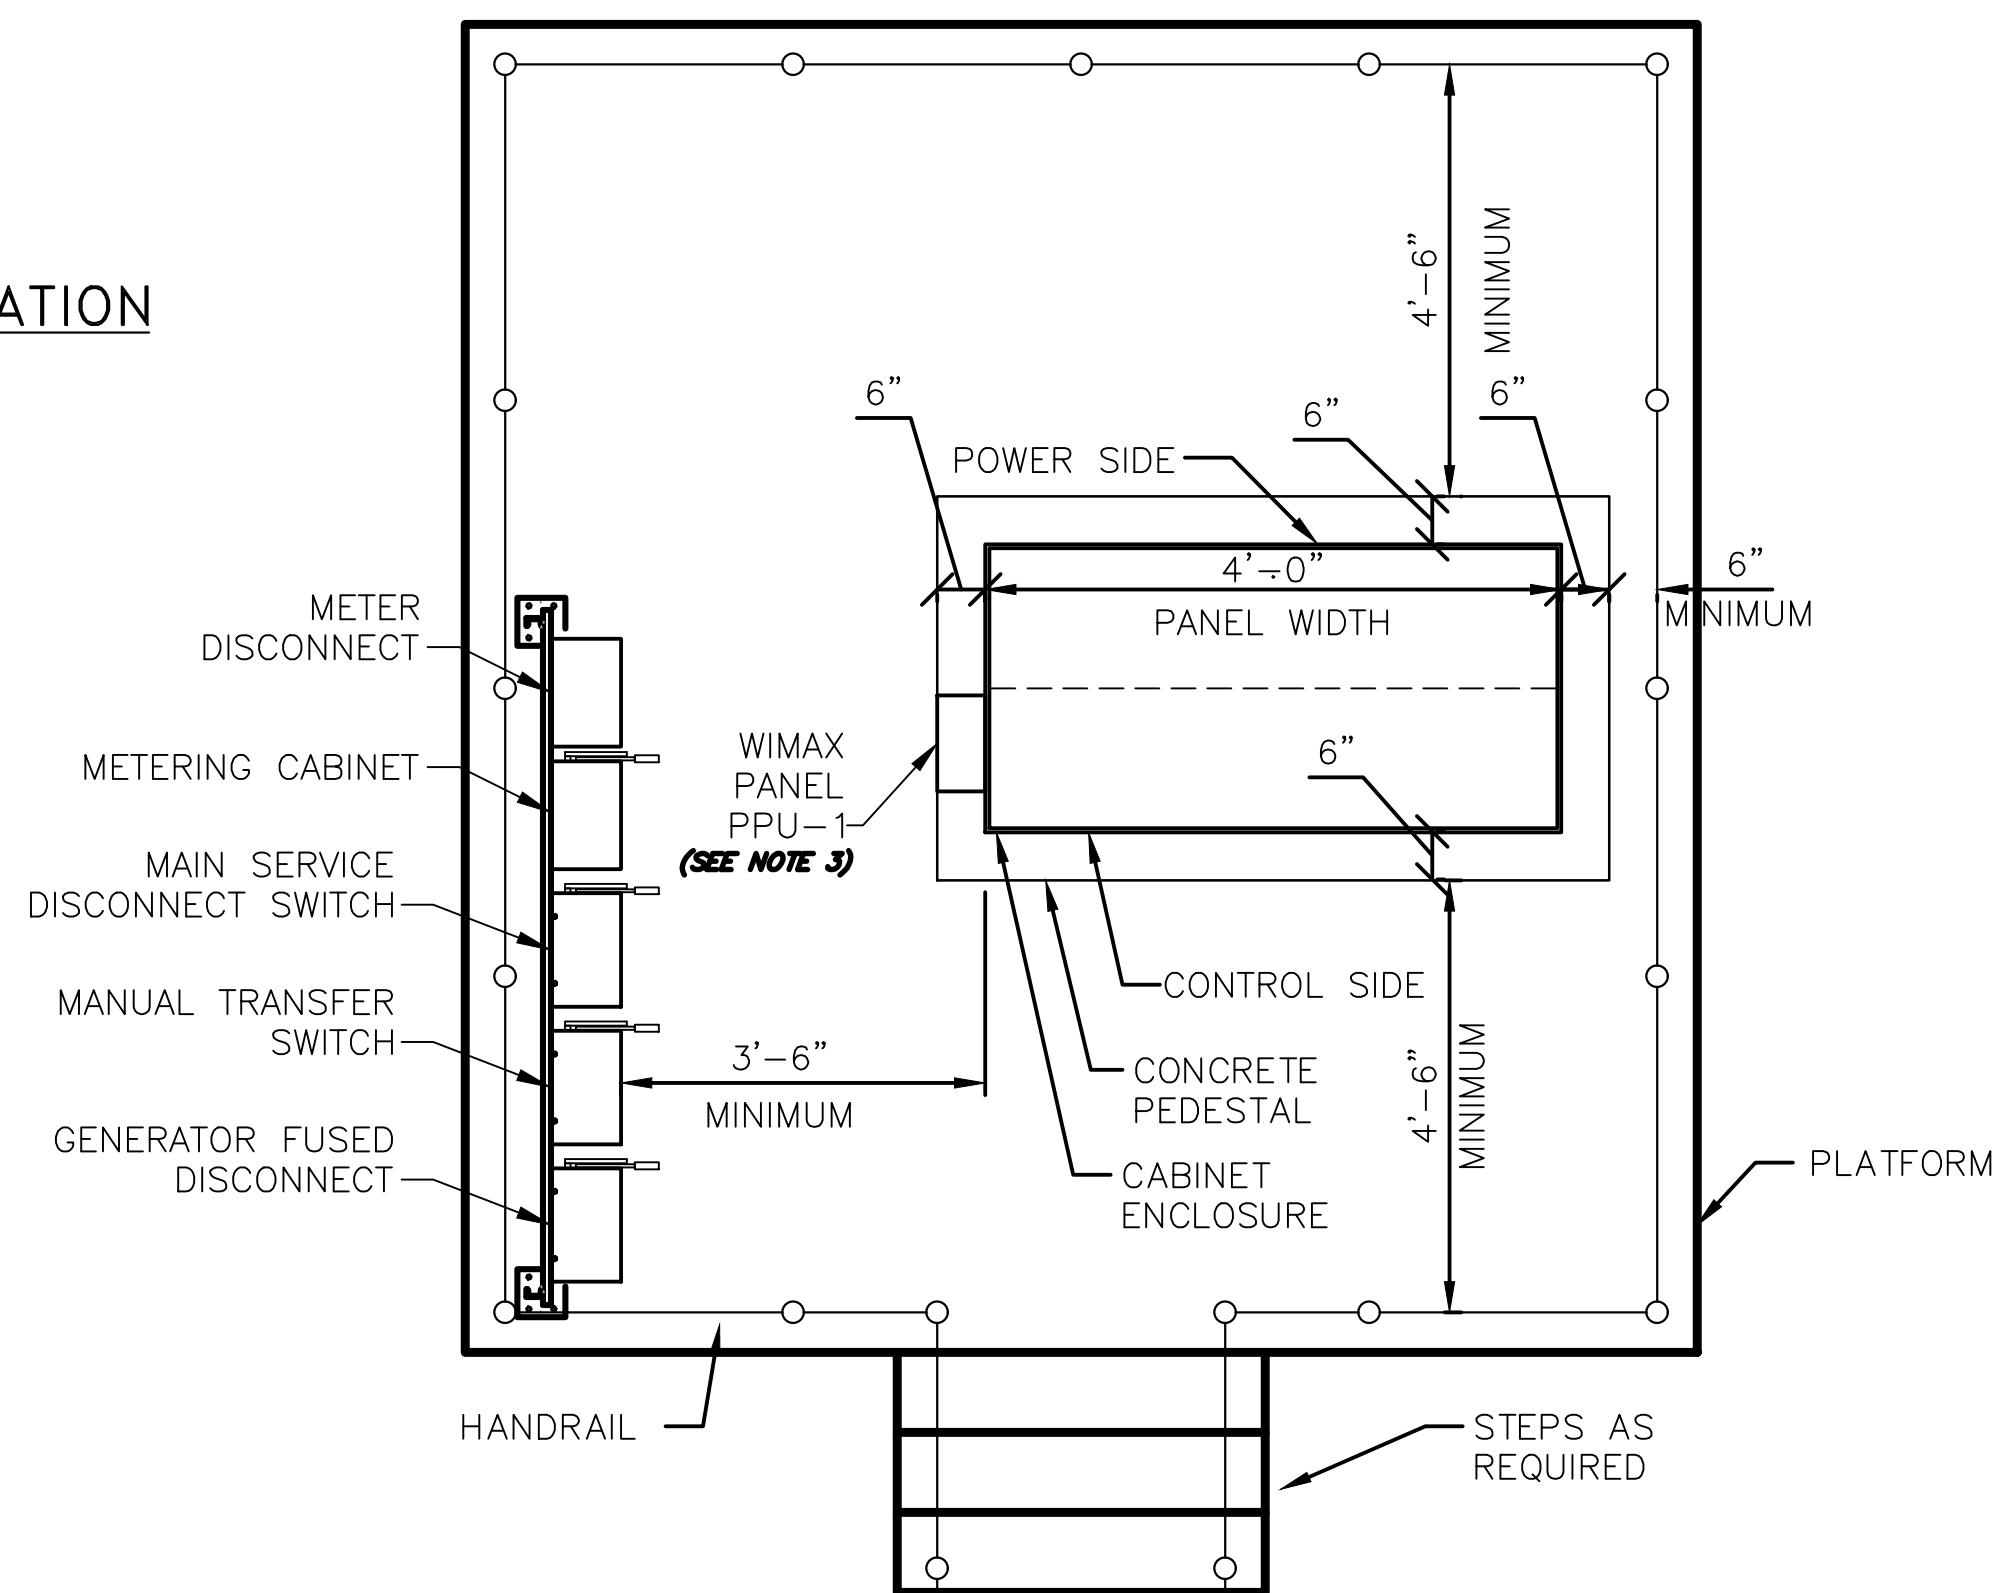

CONTROL CABINET ENCLOSURE ON ELEVATED PLATFORM DETAIL
(PLATFORM ELEVATION AS REQUIRED BY NOTE D)

NOTES:

1. SEE SHEET X0E02 FOR EQUIPMENT SCHEDULE.
2. REFER TO SPEC 13471 FOR PANEL DIMENSIONS
3. WIMAX PANEL TO BE INSTALLED ABOVE SERVICE RACK ELEVATION.

3 PUMP OUTDOOR CONTROL CABINET ENCLOSURE	
PROJECT NO.	R-000265-0XXX-X
TITLE	CITY OF HOUSTON DESIGN GUIDELINE DRAWINGS FOR SUBMERSIBLE LIFT STATIONS
CITY OF HOUSTON DEPARTMENT OF PUBLIC WORKS AND ENGINEERING ENGINEERING AND CONSTRUCTION	

DESIGN ENGINEER TO INCLUDE COH
STANDARD TITLE BLOCK ON ALL
DRAWINGS, SEE STANDARD TITLE
BLOCK DETAIL ON SHEET ZOC0X


SCALE:	NONE	DESIGNED BY:
SUBMITTED:		DRAWN BY:
DATE:		SHEET NO. OF SHEETS
SURVEY BY:		DWG. NO.
FIELD BOOK NO.		X0E01-0516

EQUIPMENT & DEVICE SCHEDULE		
ITEM	QUANTITY	DESCRIPTION
A	1	PANEL BOARD, 120/240V, 1 PHASE, 3 WIRE, 100 A, 12 CKTS
B	3	FULL VOLTAGE, NON REVERSING, SINGLE SPEED, AUTOMATIC MOTOR STARTER W/120 VOLT CONTROL COIL, NEMA SIZE AS SCHEDULED.
C	1	WELL LEVEL CHART RECORDER – 4–20ma INPUT, DUAL CHANNEL
D	1	PUMP CONTROLLER – DIGITAL CONTROL CORP. MODEL 11436 OR EQUAL
E	1	PROGRAMMING SCREEN (HMI)
F	3	HAND–OFF–AUTO SWITCH, 3 POSITION, HEAVY DUTY, OILTIGHT WITH 2 SETS OF CONTACT BLOCKS (PUMP CONTROL)
G	3	INDICATING LIGHT, HEAVY DUTY, OILTIGHT, RED, 24 VDC, LED, WITH "RUN" LEGEND
H	3	REMOTE DISPLAY UNIT (SEE NOTE 2)
I	1	PUMP PROTECTION MODULE RESET PUSHBUTTON
J	2	SWITCH FOR CABINET LIGHT, 120V, 20A, SPST
K	4	DUPLEX RECEPTACLE, 120V, 20A, 2 WIRE, GROUNDED
L	2	24" LED STRIP LIGHT 120V SUITABLE FOR ZERO DEGREE OPERATION (SEE FIXTURE "B" ON Z0E01)
M	1	SURGE PROTECTOR – INCOMING POWER
N	3	TIME DELAY RELAY WITH THREE FORM C CONTACTS, 24 VDC COIL AND 11 PIN SOCKET BASE
P	9	CURRENT TRANSFORMER, RATIO AS SCHEDULED * EACH MOTOR AND INCOMING SERVICE
Q	9	TERMINAL BLOCKS, SIZED FOR MOTOR POWER REQUIREMENTS
R	*	CONTROL RELAY, 24 VDC RELAY WITH THREE FORM C CONTACTS AND 11 PIN SOCKET BASE
S	*	NOT USED.
T	*	NAMEPLATES, SEE SPECIFICATIONS (SEE NAMEPLATE SCHEDULE) (SEE NOTE 1)
U	3	MOTOR PROTECTION RELAY
V	6	FUSE HOLDER & FUSES – PHASE FAILURE
W	1	NEMA 3R GASKETED ALUMINUM ENCLOSURE WITHOUT VENTS
X	1	DOOR MOUNTED ROTARY HANDLE DISCONNECT SWITCH (SUITABLE FOR ENVIRONMENT)
Y	1	THERMAL–MAGNETIC MOLDED CASE MAIN CIRCUIT BREAKER, SIZE AS SCHEDULED
Z	3	ADJUSTABLE INSTANTANEOUS TRIP MOTOR CIRCUIT PROTECTOR, SIZE AS SCHEDULED
AA	*	TERMINAL BLOCK
BB	3	EXTERNAL RESET PUSH BUTTON MECHANISM
CC	1	ANALOG I/O SURGE SUPPRESSOR
DD	1	WIRE DUCT 2" WIDE X 2" DEEP MINIMUM
EE	1	THERMAL–MAGNETIC MOLDED CASE CIRCUIT BREAKER FOR LIGHTING TRANSFORMER, SIZE AS SCHEDULED
FF	1	GROUND BUS
GG	1	10KVA, 480 – 120/240V, 1Ø, 3W DRY TYPE TRANSFORMER
HH	*	NOT USED.
II	1	120VAC – 24VAC POWER SUPPLY (AS REQUIRED)
JJ	11	CARTRIDGE FUSES & FUSE HOLDER
KK	8	QUARTER TURN CAPTIVE DOOR CLOSURE
LL	1	120VAC – 24VDC PLC POWER SUPPLY, 5A
MM	2	MOTION SWITCH
NN	1	INDICATING LED LIGHT, HEAVY DUTY, OILTIGHT, RED, 24 VDC, LED WITH "BACKUP" LEGEND
PP	1	INDICATING LED LIGHT, HEAVY DUTY, OILTIGHT, GREEN, 24 VDC, LED WITH "PLC" LEGEND
QQ	1	PRIMARY – BACKUP PLC MODE SELECTOR SWITCH
RR	1	NOT USED.
SS	1	WIMAX ETHERNET SWITCH
TT	1	POWER SURGE PROTECTOR – CONTROL POWER
UU	1	PROGRAMMABLE LOGIC CONTROLLER WITH EXPANSION UNIT
VV	1	PHASE AND UNDER VOLTAGE MONITOR
WW	*	FUSED TERMINAL BLOCKS
XX	3	PUMP PROTECTION MODULE RATED FOR CLASS I, DIVISION 1
YY	*	NOT USED.
ZZ	*	POWER FACTOR CORRECTION CAPACITORS (SEE NOTE B)
AB	–	FLASHER MODULE
AC	1	POWER DISTRIBUTION BLOCK
AD	1	NEUTRAL LUG

* – AS SCHEDULED


CADD DWG. FILE NO. :
X0E02–OD3P.DWG

COHSTD.BDR
0123
ORIGINAL SCALE IN INCHES
FOR REDUCED PLANS

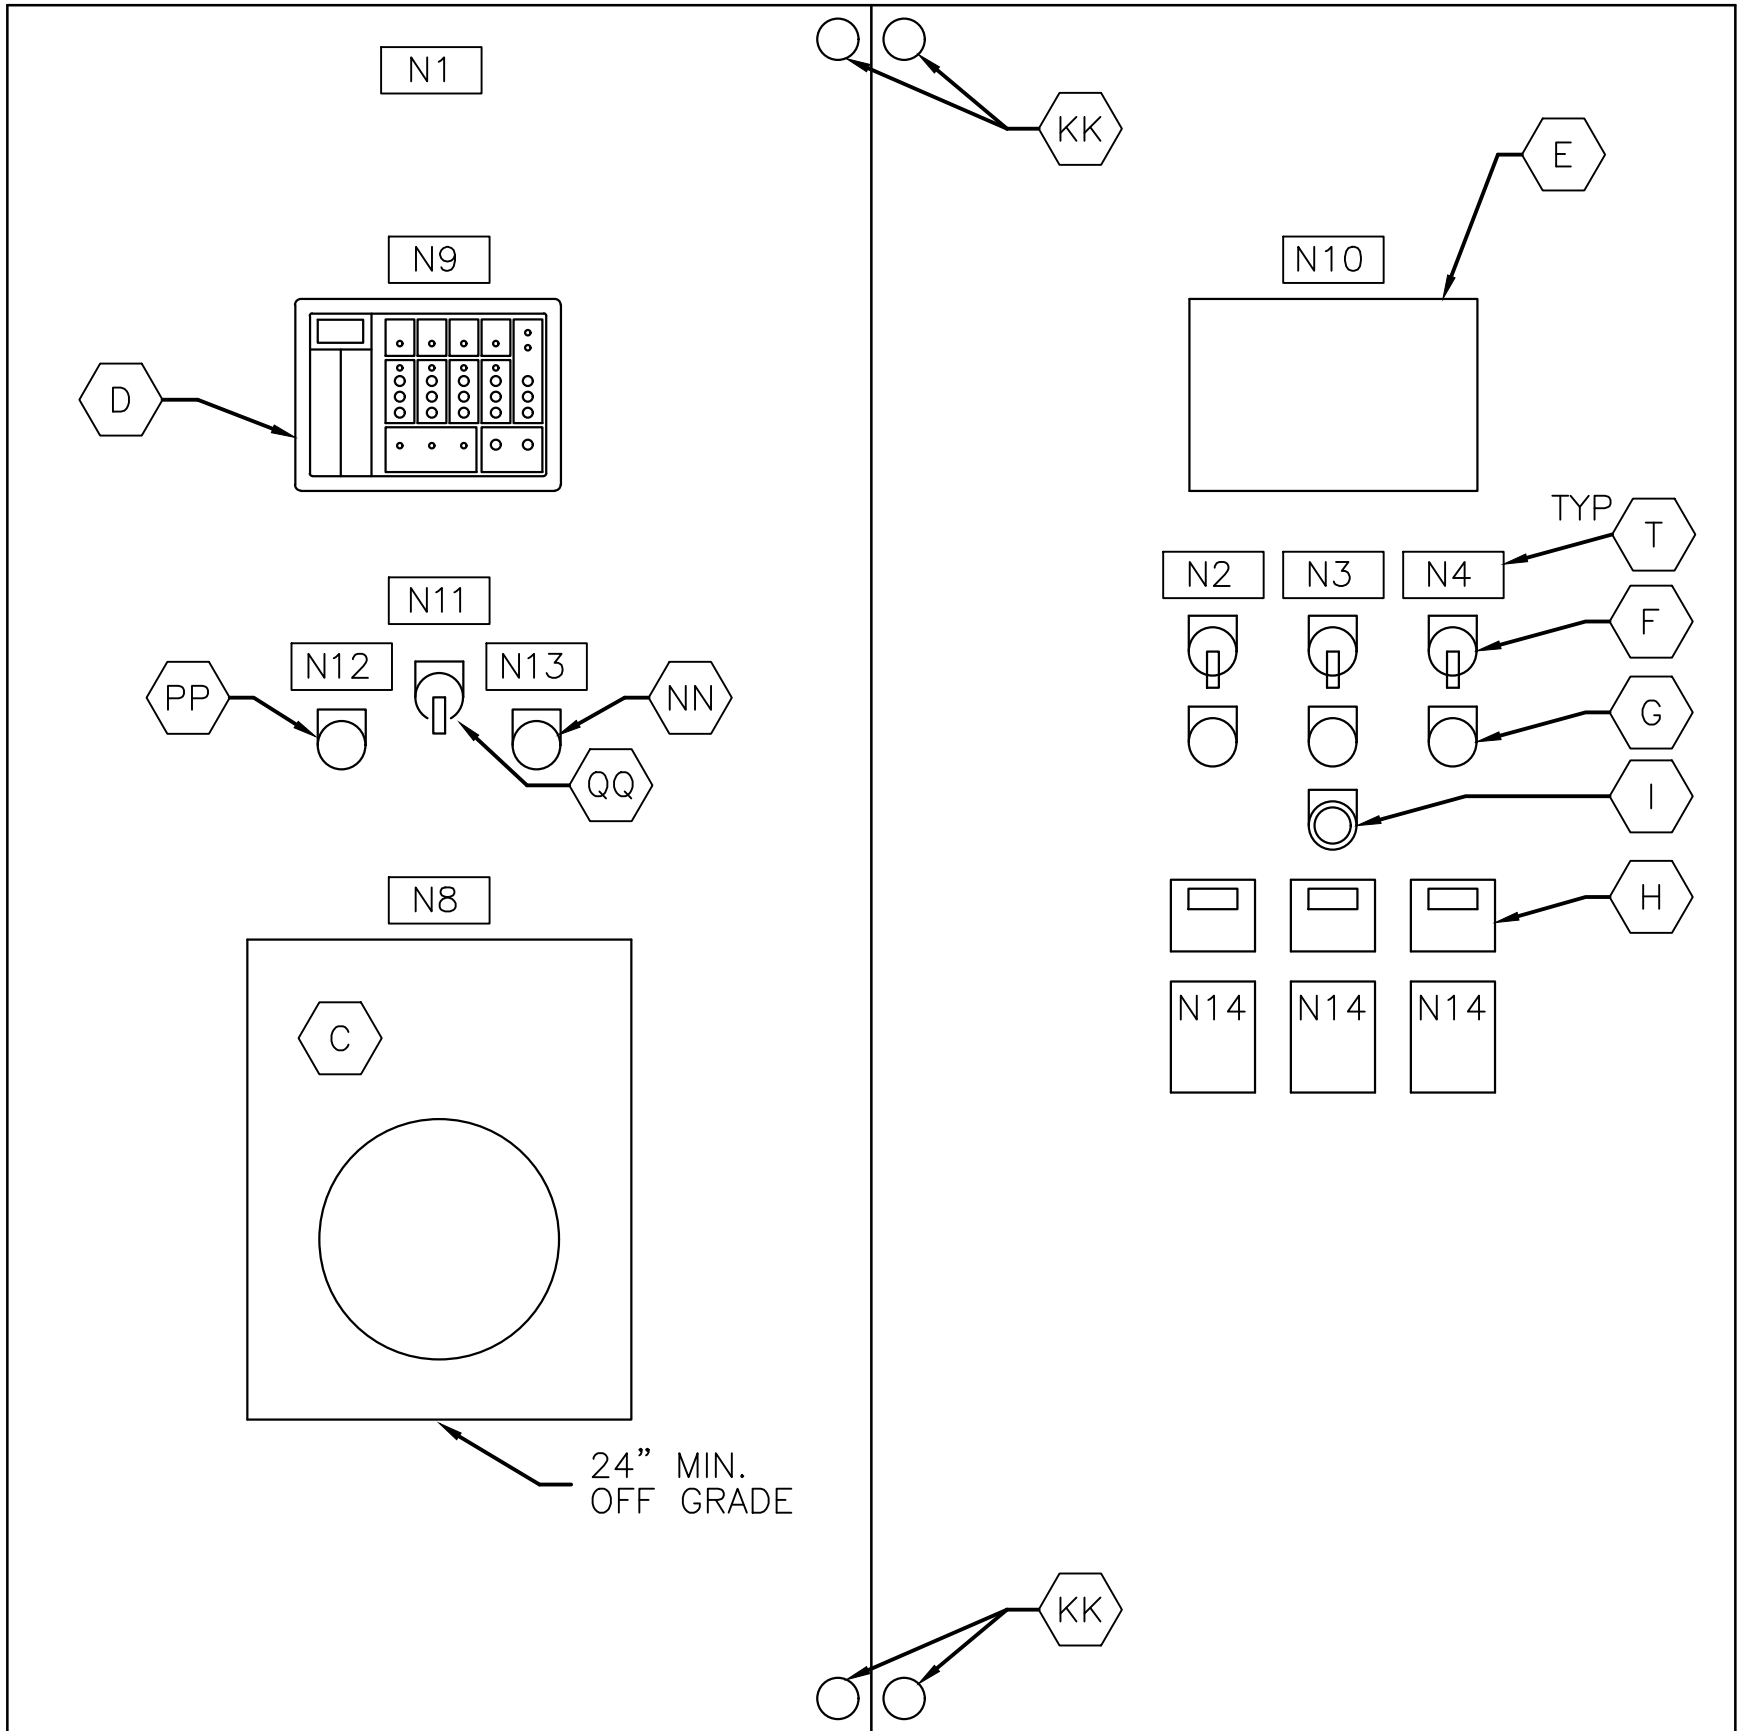

CONTROL PANEL
FRONT INNER DOOR ELEVATION

SCALE: NTS

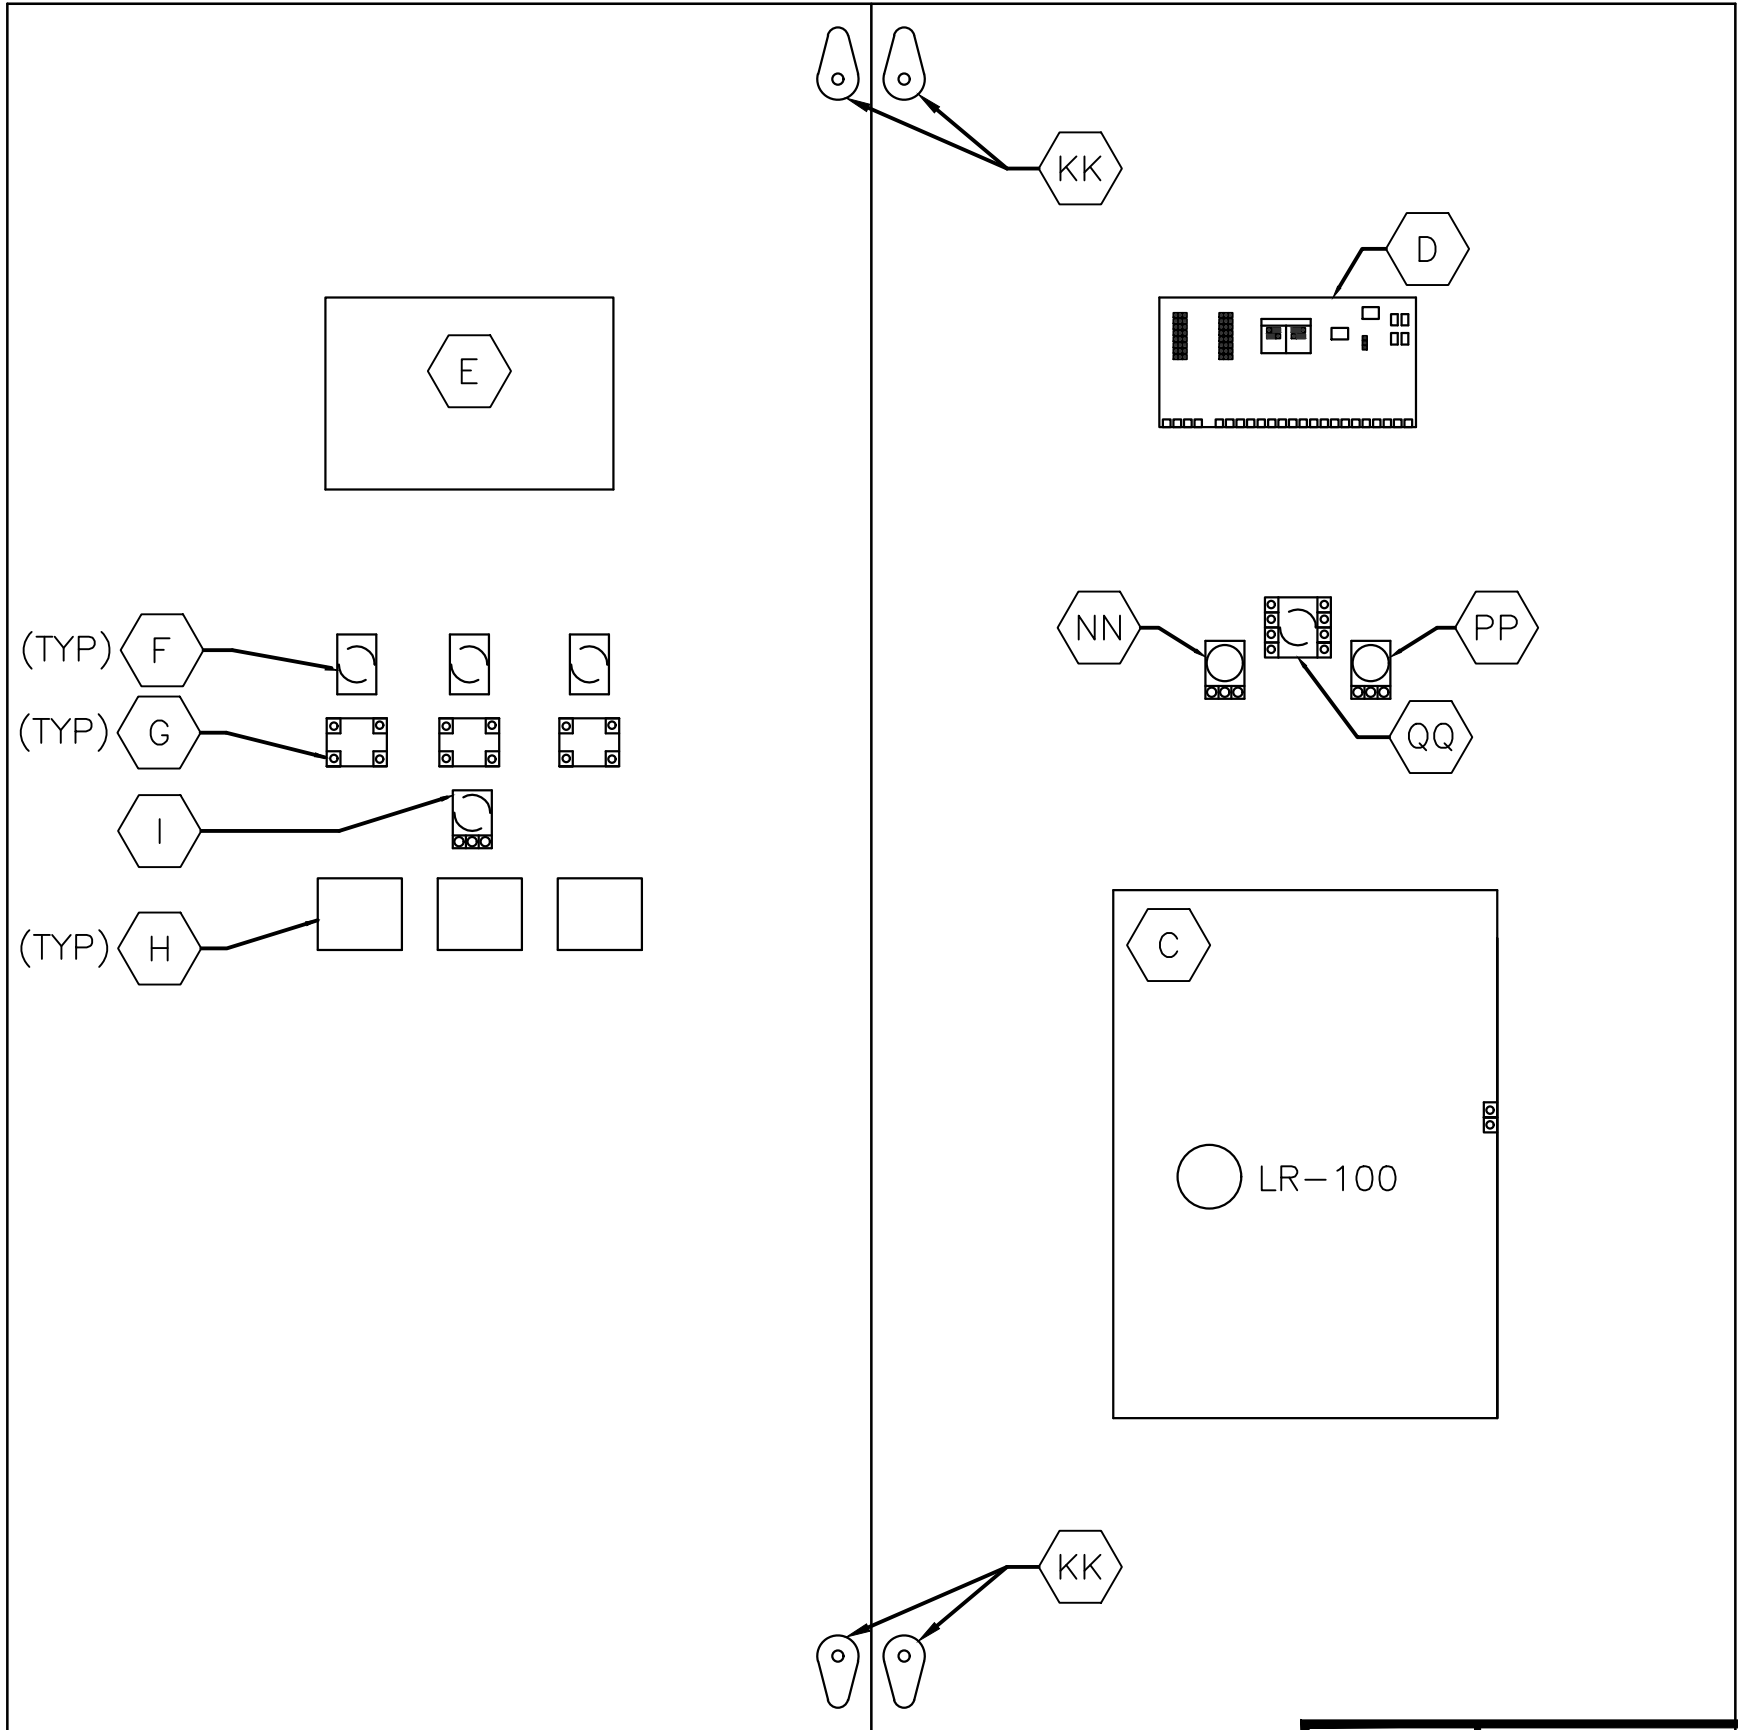

BACK INNER DOOR ELEVATION

SCALE: NTS

REV. NO.	DESCRIPTION	APP'D	DATE

NOTES TO DESIGN ENGINEER:

- A. THESE LIFT STATION DRAWINGS ARE CONSIDERED TO BE DESIGN GUIDELINES FOR THE CONSTRUCTION OF CITY OF HOUSTON WASTEWATER SUBMERSIBLE LIFT STATIONS. THEIR INTENDED USE IS AS A FRAMEWORK FOR THE CONTRACTED DESIGN ENGINEER IN DEVELOPING SPECIFIC LIFT STATION DESIGNS. IT IS THE RESPONSIBILITY OF THE CONTRACTED DESIGN ENGINEER TO VERIFY THE COMPLETENESS AND ACCURACY OF THE INFORMATION HEREIN CONTAINED AND TO ADJUST ACCORDING TO PROJECT SPECIFIC REQUIREMENTS.
- B. POWER FACTOR CORRECTION CAPACITOR IS REQUIRED FOR EACH PUMP RATED AT 20 HP AND GREATER.
- C. THE DESIGN ENGINEER SHALL INCORPORATE ONLY THE NECESSARY STANDARD GUIDELINE DRAWINGS AND DETAILS INTO HIS PROJECT CONTRACT DOCUMENTATION PACKAGE, AND SHALL ADJUST PAGE NUMBERS AND CROSS REFERENCING ACCORDINGLY.
- D. THE DESIGN ENGINEER SHALL CONSULT THE CITY OF HOUSTON DESIGN GUIDELINES MANUAL, THE ENGINEERING DESIGN MANUAL, AND THE MASTER SPECIFICATIONS FOR FURTHER INSTRUCTIONS AND INFORMATION PERTINENT TO THESE STANDARD DESIGN GUIDELINE DRAWINGS.
- E. THE DESIGN ENGINEER SHALL REMOVE THESE NOTES, ALL REFERENCES TO THESE NOTES, AND ANY OTHER EXTRANEIOUS INFORMATION FROM THE DESIGN GUIDELINE DRAWINGS. DESIGN ENGINEER SHALL PROVIDE ANY NOTES OR OTHER APPROPRIATE INFORMATION NECESSARY TO COMPLETE THE LIFT STATION DESIGN.

NOTES:

1. NAMEPLATES SHALL BE MOUNTED TO PANELS USING STAINLESS STEEL HARDWARE.
2. SET TO DISPLAY CURRENT READING.

3 PUMP OUTDOOR
CONTROL CABINET
EQUIPMENT LAYOUT & SCHEDULE

PROJECT NO.

R–000265–0XXX–X

TITLE

CITY OF HOUSTON
DESIGN GUIDELINE DRAWINGS
FOR SUBMERSIBLE LIFT STATIONS

CITY OF HOUSTON

DEPARTMENT OF PUBLIC WORKS AND ENGINEERING
ENGINEERING AND CONSTRUCTION

DESIGN ENGINEER TO INCLUDE COH
STANDARD TITLE BLOCK ON ALL
DRAWINGS, SEE STANDARD TITLE
BLOCK DETAIL ON SHEET Z0C0X

SCALE:

NONE

DESIGNED BY:

SUBMITTED:

DRAWN BY:

DATE:


SHEET NO. OF SHEETS

SURVEY BY:


DWG. NO.

FIELD BOOK NO.

X0E02–0516

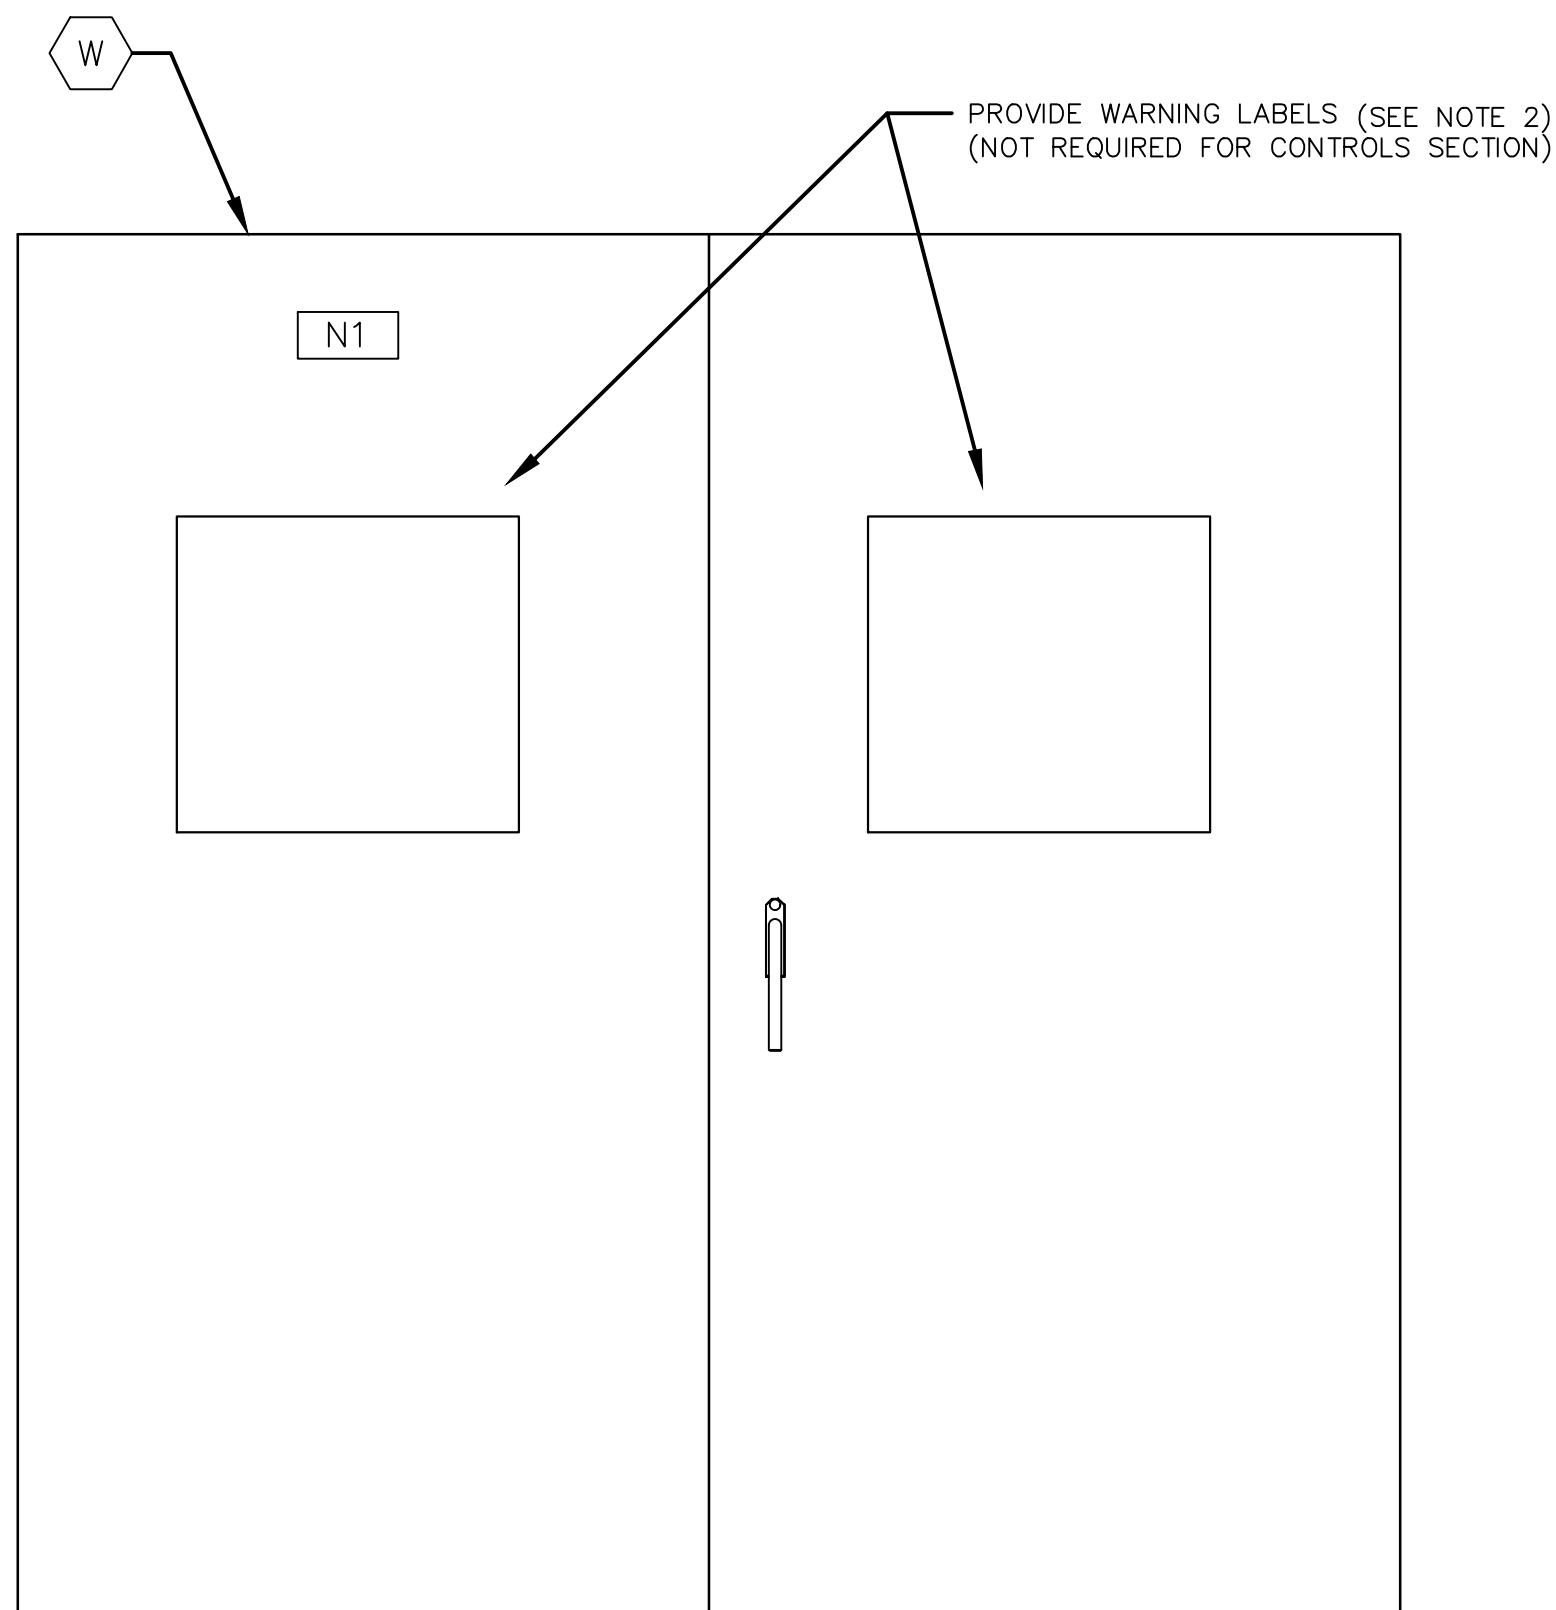

CONTROL CABINET
OUTER DOOR ELEVATION
SCALE: NTS

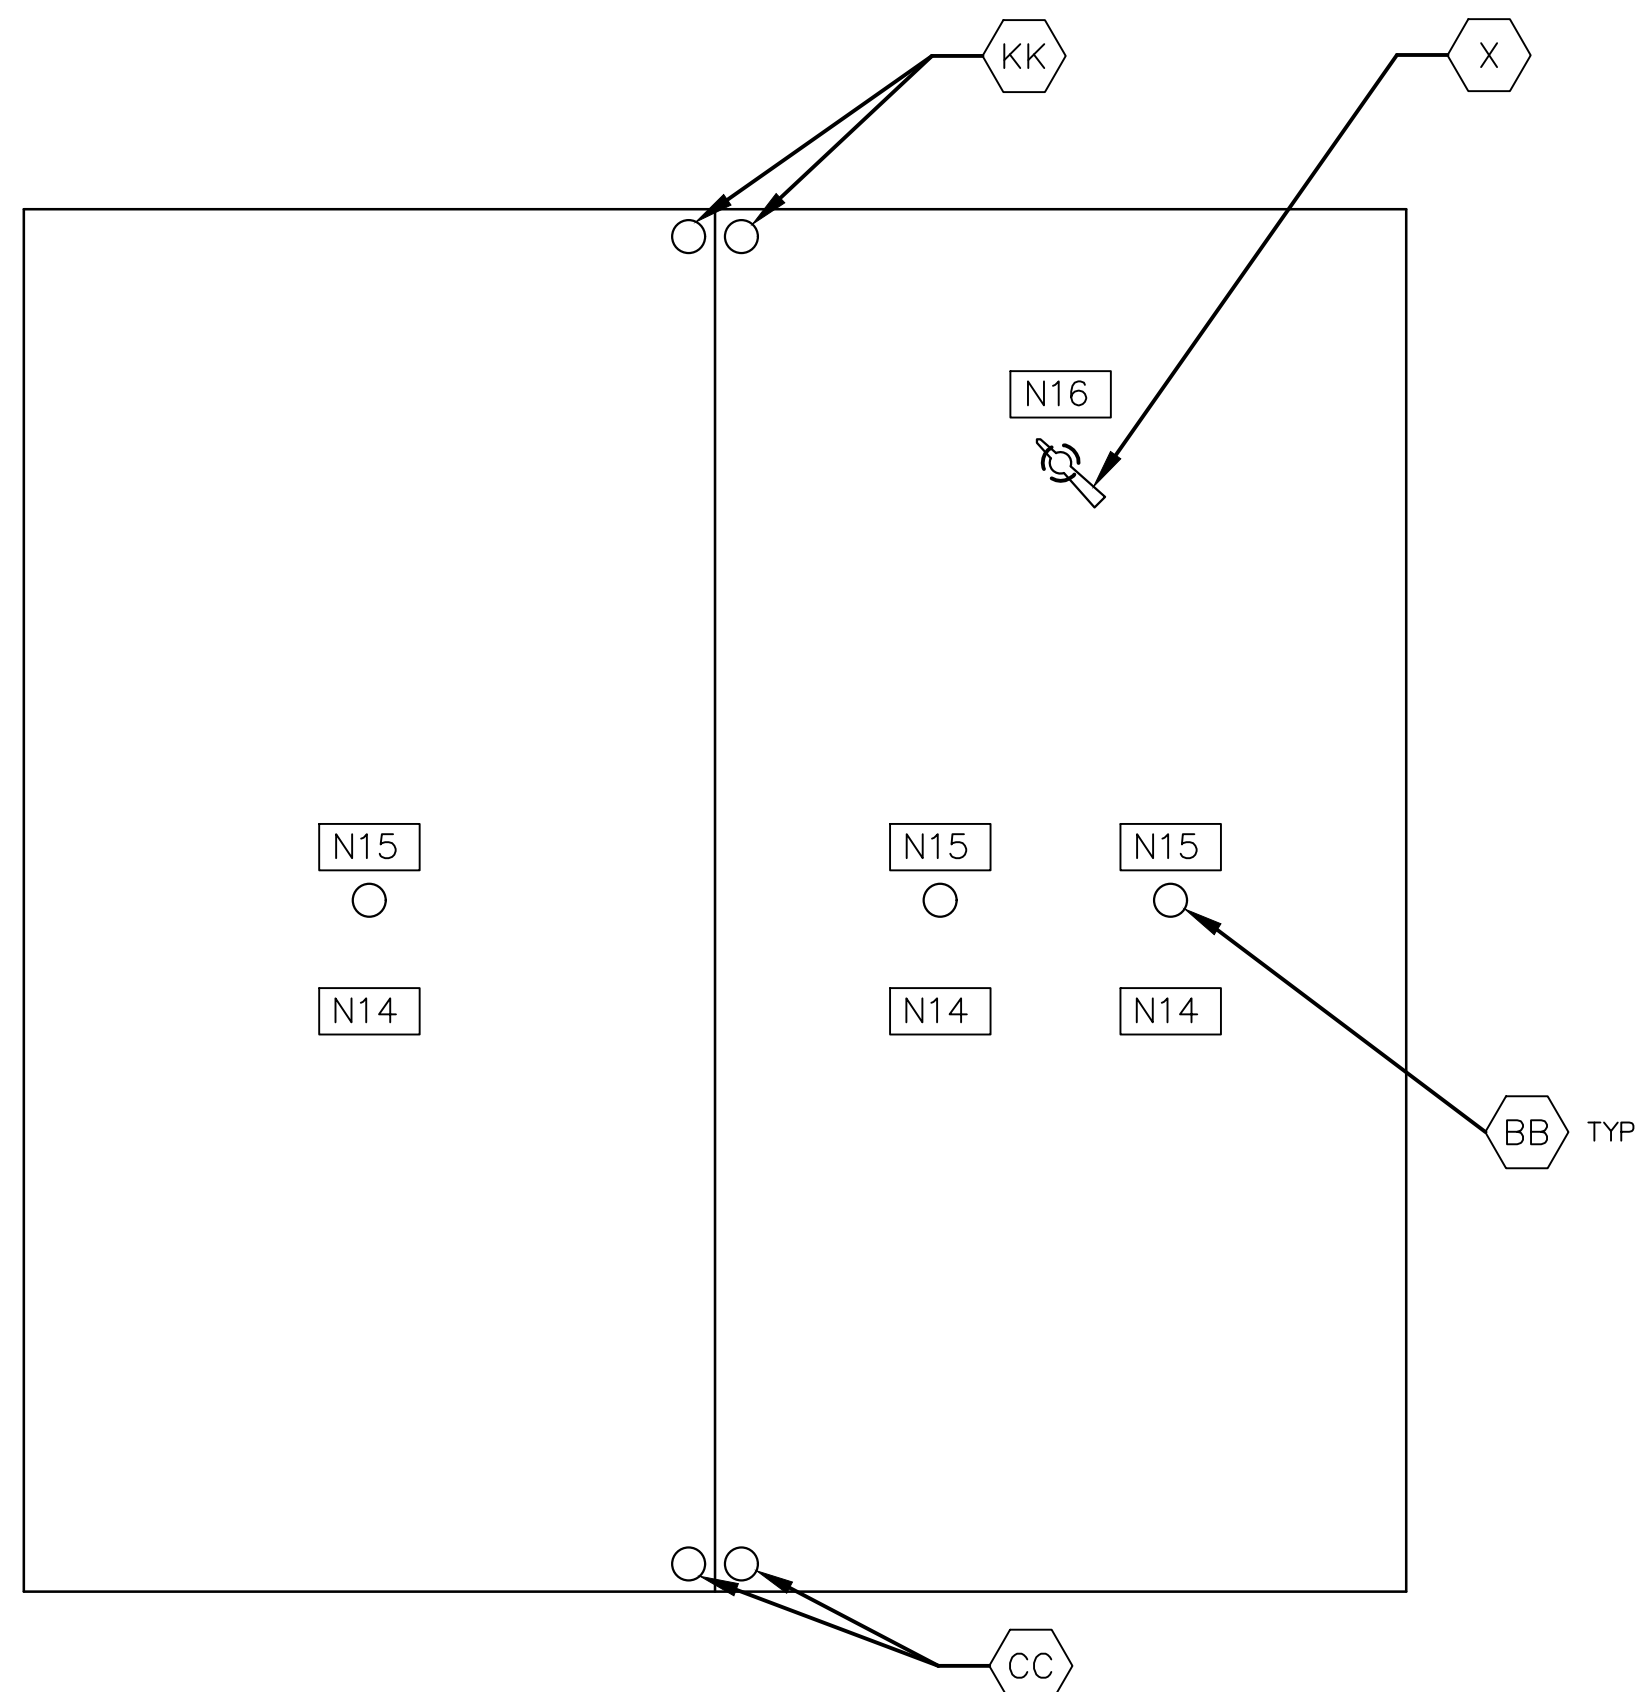

CONTROL CABINET (POWER SIDE)
INNER DOOR ELEVATION
SCALE: NTS
(SEE NOTE 1)

NAMEPLATE SCHEDULE

<u>DESIGNATION</u>	<u>ENGRAVED</u>	<u>DESIGNATION</u>	<u>ENGRAVED</u>
N1	PUMP STATION	N8	LEVEL RECORDER
N2	PUMP NO. 101	N9	PUMP CONTROLLER
N3	PUMP NO. 102	N10	PROGRAMMING SCREEN
N4	PUMP NO. 103	N11	CONTROL MODE
		N12	PRIMARY
		N13	BACKUP
		N14	MOTOR DATA
			HORSEPOWER (OUTPUT) _____
			RPM AT FULL LOAD _____
			TIME RATING _____
			FREQUENCY _____
			NUMBER OF PHASES _____
			MODEL NUMBER _____
			RATED VOLTAGE _____
			SERVICE FACTOR _____
			FULL LOAD AMPS _____
			INSULATION CLASS _____
			NEMA DESIGN LETTER _____
			TEMPERATURE RISE _____
			NEMA FRAME SIZE _____
			DATE OF MANUFACTURE _____
			THERMO PROTECTION (IF REQUIRED) _____
			MOISTURE DETECTION (IF REQUIRED) _____
		N15	EXTERNAL OVERLOAD RESET PUSH BUTTON MECHANISM
		N16	MAIN BREAKER

REV. NO.	DESCRIPTION	APP'D	DATE

NOTES TO DESIGN ENGINEER:

A. THESE LIFT STATION DRAWINGS ARE CONSIDERED TO BE DESIGN GUIDELINES FOR THE CONSTRUCTION OF CITY OF HOUSTON WASTEWATER SUBMERSIBLE LIFT STATIONS. THEIR INTENDED USE IS AS A FRAMEWORK FOR THE CONTRACTED DESIGN ENGINEER IN DEVELOPING SPECIFIC LIFT STATION DESIGNS.

IT IS THE RESPONSIBILITY OF THE CONTRACTED
DESIGN ENGINEER TO VERIFY THE COMPLETENESS
AND ACCURACY OF THE INFORMATION HEREIN
CONTAINED AND TO ADJUST ACCORDING TO PROJECT
SPECIFIC REQUIREMENTS.

B. THE DESIGN ENGINEER SHALL INCORPORATE ONLY THE NECESSARY STANDARD GUIDELINE DRAWINGS AND DETAILS INTO HIS PROJECT CONTRACT DOCUMENTATION PACKAGE, AND SHALL ADJUST PAGE NUMBERS AND CROSS REFERENCING ACCORDINGLY.

C. THE DESIGN ENGINEER SHALL CONSULT THE CITY OF HOUSTON DESIGN GUIDELINES MANUAL, THE ENGINEERING DESIGN MANUAL, AND THE MASTER SPECIFICATIONS FOR FURTHER INSTRUCTIONS AND INFORMATION PERTINENT TO THESE STANDARD DESIGN GUIDELINE DRAWINGS.

D. THE DESIGN ENGINEER SHALL REMOVE THESE NOTES, ALL REFERENCES TO THESE NOTES, AND ANY OTHER EXTRANEOUS INFORMATION FROM THE DESIGN GUIDELINE DRAWINGS. DESIGN ENGINEER SHALL PROVIDE ANY NOTES OR OTHER APPROPRIATE INFORMATION NECESSARY TO COMPLETE THE LIFT STATION DESIGN.

NOTES:

1. SEE SHEET X0E02 FOR EQUIPMENT SCHEDULE.
2. REFER TO NEC SECTIONS 110.16 & 110.21

3 PUMP OUTDOOR CONTROL CABINET EQUIPMENT LAYOUT

PROJECT NO.

R-000265-0XXX-X

TITLE

CITY OF HOUSTON
DESIGN GUIDELINE DRAWINGS
FOR SUBMERSIBLE LIFT STATIONS

CITY OF HOUSTON
DEPARTMENT OF PUBLIC WORKS AND ENGINEERING
ENGINEERING AND CONSTRUCTION

DESIGN ENGINEER TO INCLUDE COH
STANDARD TITLE BLOCK ON ALL
DRAWINGS, SEE STANDARD TITLE
BLOCK DETAIL ON SHEET ZOC0X

SCALE: NONE

NE	DESIGNED BY:
----	--------------

SUBMITTED:

DRAWN BY:

DATE:

SHEET NO.	OF	SHEETS
-----------	----	--------

SURVEY BY:

DWG. NO.

FIELD BOOK NO.

X0E03-0516

CADD DWG. FILE NO. :
X0E03-OD3P.DWG

COHSTD.BDR


10

1

2

3

ORIGINAL SCALE IN INCHES
FOR REDUCED PLANS

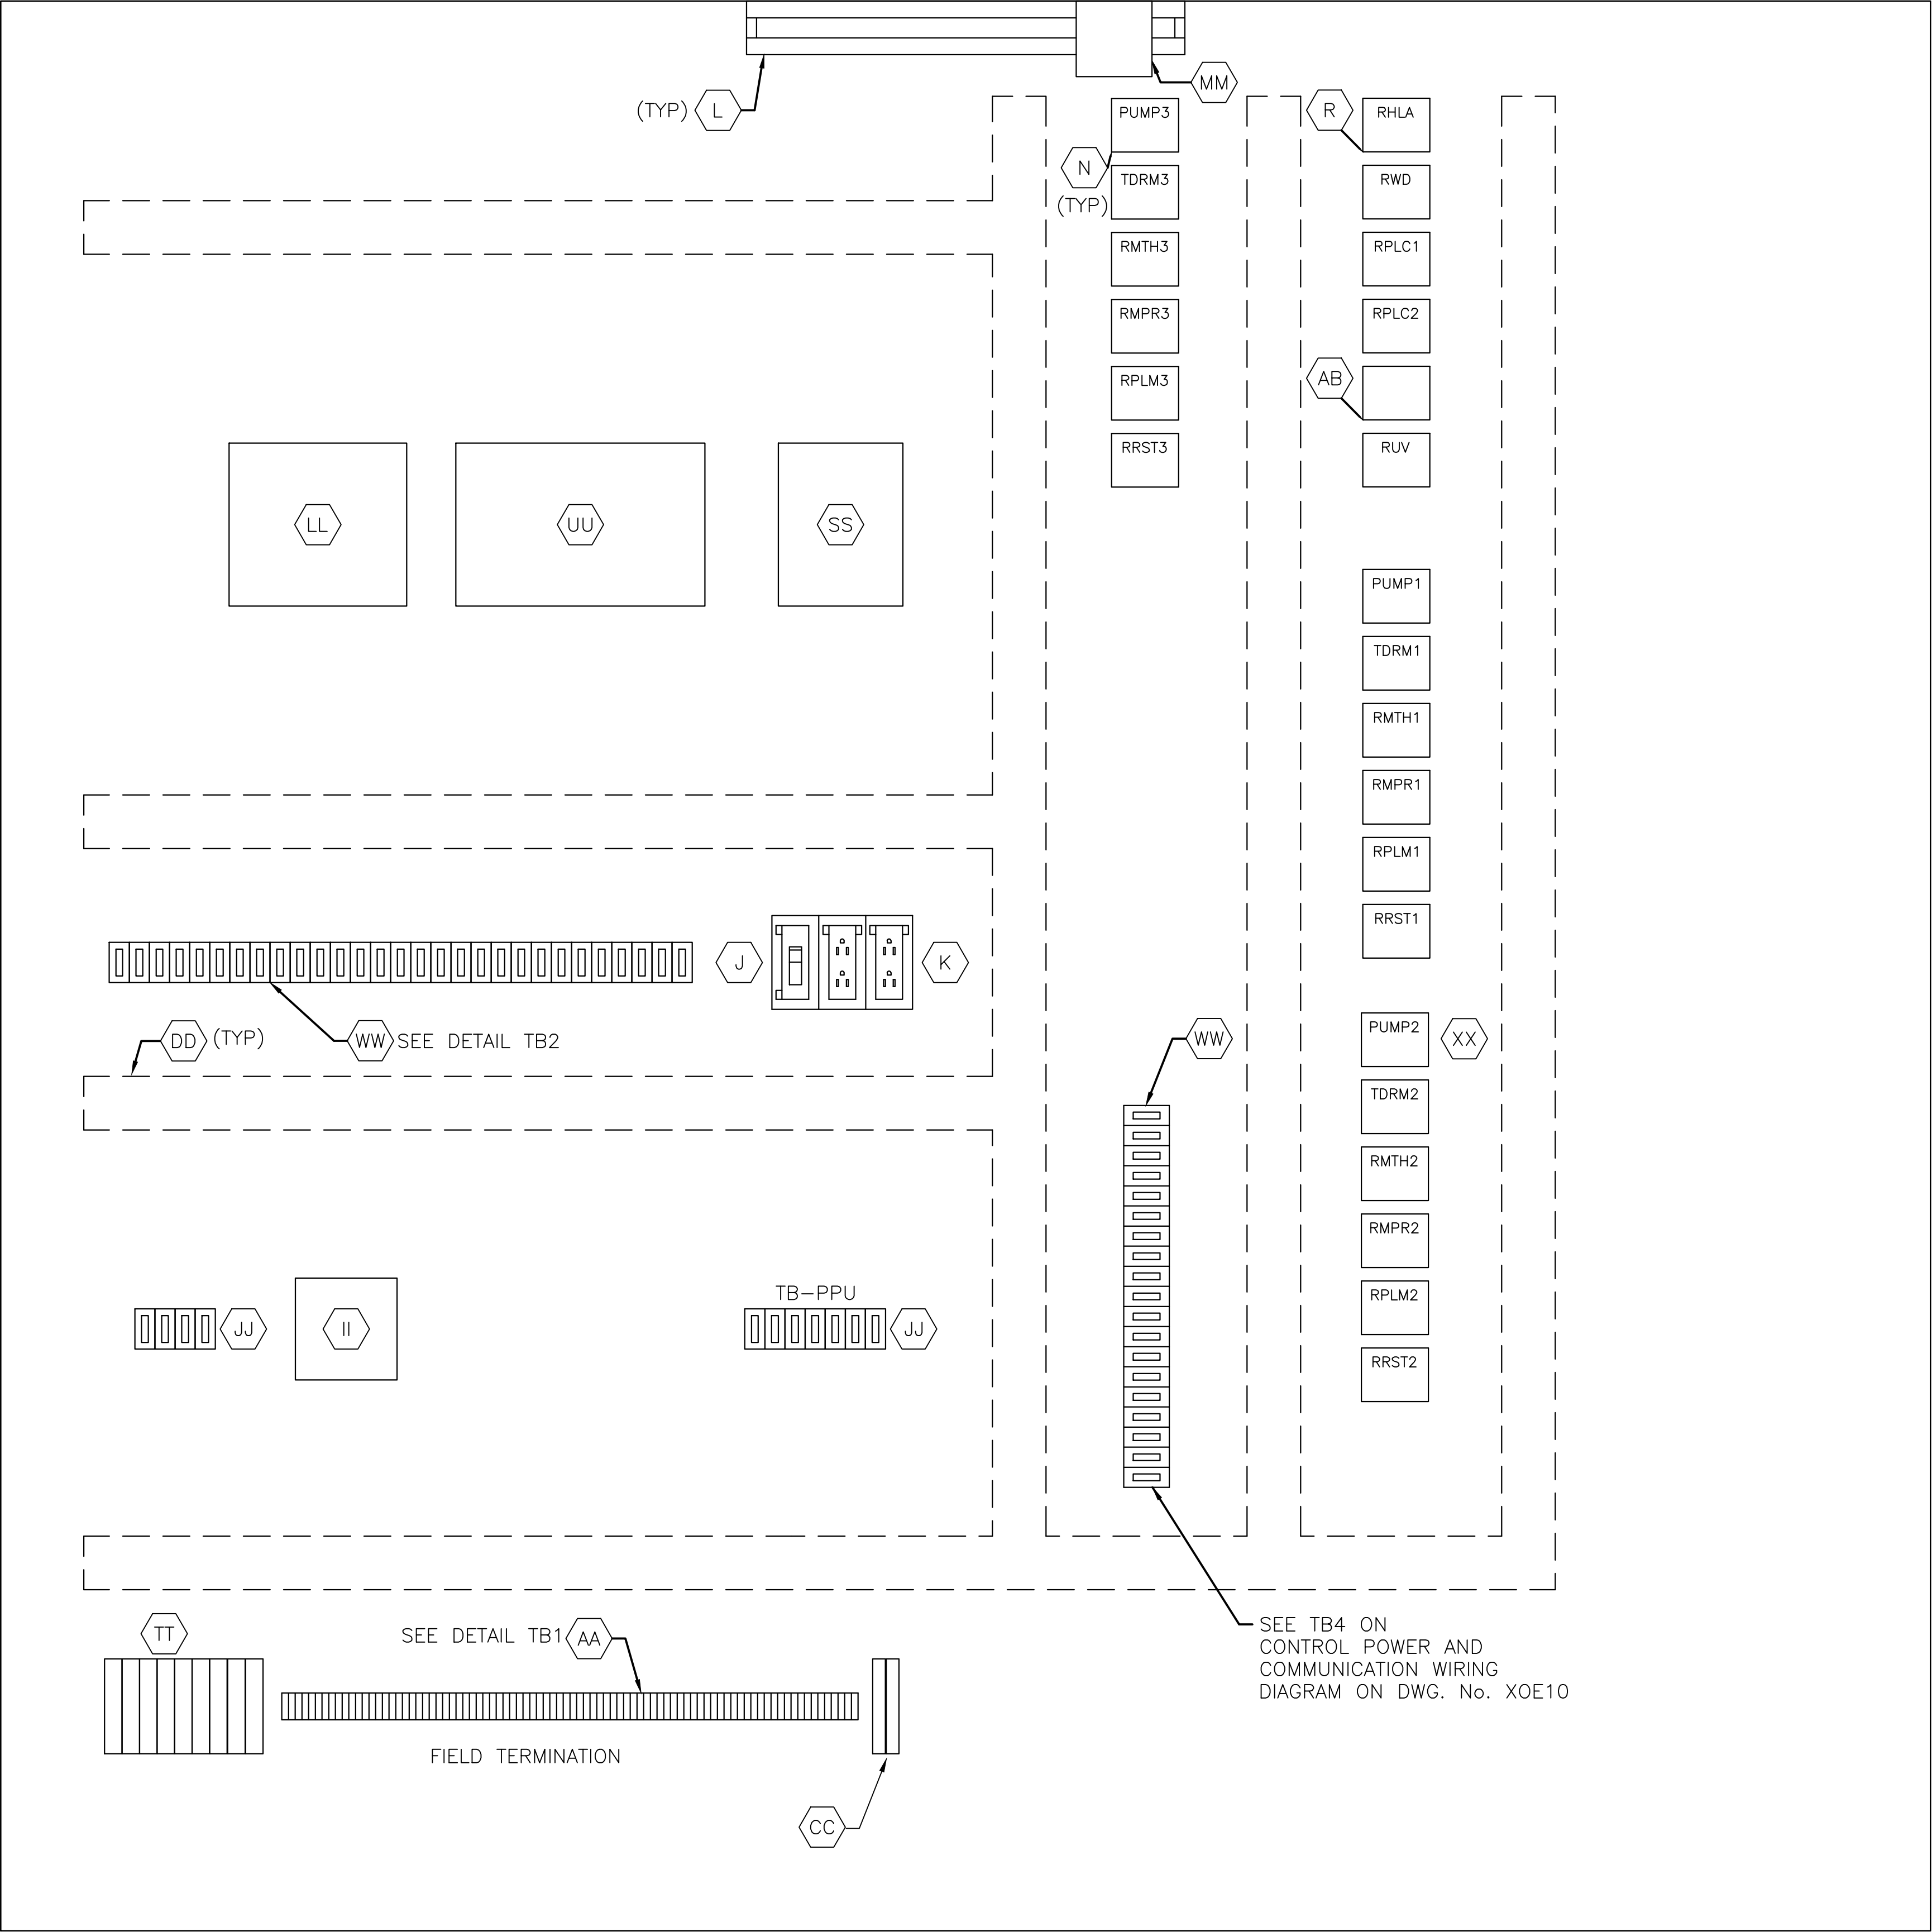


CONTROL PANEL ELEVATION


C1-N	13
C1-1	13A
C2-N	13G
C2-1	14
C3-N	14A
C3-1	14G
C4-N	17
C4-1	19
C5-N	20
C5-1	21
C6-N	22
C6-1	23
SPARE	24
L1A	SPARE
L1N	SPARE
SPARE	27
11	28
1001	29
1001A	32
12	33
1003	34
1003A	38
15	40
15N	42
SPARE	44
18	45
19	46
36	103
36N	104
37	109
38	117
39	118
40	120
41	203
42	204
43	209
44	217
45	218
46	220
49	303
50	304
51	309
52	317
103	318
104	320
105	SPARE
106	SPARE
107	SPARE
108	SPARE
110	SPARE
113	SPARE
119	SPARE
SPARE	SPARE
203	SPARE
204	
205	
206	
207	
208	
210	
213	
219	
SPARE	
303	
304	
305	
306	
307	
308	
310	
313	
319	
SPARE	
1	
24V-	
24V-	
2	

13
13A
13G
14
14A
14G
17
19
20
21
22
23
24
SPARE
SPARE
27
28
29
32
33
34
38
40
42
44
45
46
103
104
109
117
118
120
203
204
209
217
218
220
303
304
309
317
318
320
SPARE
SPARE
SPARE
SPARE
SPARE
SPARE
SPARE

LEGEND	
TAG	DESCRIPTION
RMTH	PUMP PROTECTION ALARM RELAY
RHLA	HIGH LEVEL RELAY ALARM
RPLMP	BACKUP SYSTEM RUN RELAY
RRST	PUMP RESET AUX RELAY
RPLC	PLC MODE AUX RELAY
RMPR	MOTOR PROTECTION ALARM RELAY
RWD	WATCHDOG RELAY
RUV	UNDER VOLTAGE RELAY

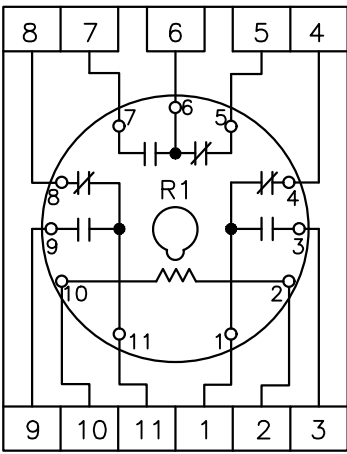

RELAY DETAIL
ITEM N & R

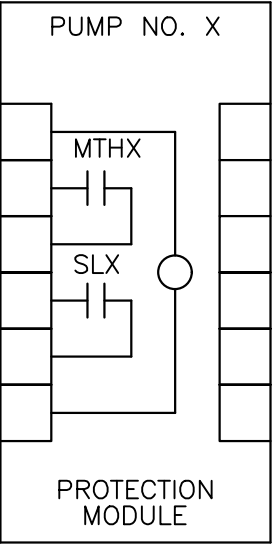

NOTE: REPLACE "X" WITH APPROPRIATE PUMP NO.

PUMP PROTECTION MODULE
DETAIL, ITEM XX

DETAIL TB2

DETAIL TB1

ALL L AND N FOR
EACH PUMP CONTROL
TO BE FUSED

NOTES TO DESIGN ENGINEER:
A. THESE LIFT STATION DRAWINGS ARE CONSIDERED TO BE DESIGN GUIDELINES FOR THE CONSTRUCTION OF CITY OF HOUSTON WASTEWATER SUBMERSIBLE LIFT STATIONS. THEIR INTENDED USE IS AS A FRAMEWORK FOR THE CONTRACTED DESIGN ENGINEER IN DEVELOPING SPECIFIC LIFT STATION DESIGNS. **IT IS THE RESPONSIBILITY OF THE CONTRACTED DESIGN ENGINEER TO VERIFY THE COMPLETENESS AND ACCURACY OF THE INFORMATION HEREIN CONTAINED AND TO ADJUST ACCORDING TO PROJECT SPECIFIC REQUIREMENTS.**
B. THE DESIGN ENGINEER SHALL INCORPORATE ONLY THE NECESSARY STANDARD GUIDELINE DRAWINGS AND DETAILS INTO HIS PROJECT CONTRACT DOCUMENTATION PACKAGE, AND SHALL ADJUST PAGE NUMBERS AND CROSS REFERENCING ACCORDINGLY.
C. THE DESIGN ENGINEER SHALL CONSULT THE CITY OF HOUSTON DESIGN GUIDELINES MANUAL, THE ENGINEERING DESIGN MANUAL, AND THE MASTER SPECIFICATIONS FOR FURTHER INSTRUCTIONS AND INFORMATION PERTINENT TO THESE STANDARD DESIGN GUIDELINE DRAWINGS.
D. THE DESIGN ENGINEER SHALL REMOVE THESE NOTES, ALL REFERENCES TO THESE NOTES, AND ANY OTHER EXTRANEOUS INFORMATION FROM THE DESIGN GUIDELINE DRAWINGS. DESIGN ENGINEER SHALL PROVIDE ANY NOTES OR OTHER APPROPRIATE INFORMATION NECESSARY TO COMPLETE THE LIFT STATION DESIGN.

NOTES:
1. SEE SHEET X0E02 FOR EQUIPMENT SCHEDULE.

3 PUMP OUTDOOR
CONTROL CABINET
EQUIPMENT LAYOUT

PROJECT NO. R-000265-0XXX-X


TITLE CITY OF HOUSTON
DESIGN GUIDELINE DRAWINGS
FOR SUBMERSIBLE LIFT STATIONS

CITY OF HOUSTON
DEPARTMENT OF PUBLIC WORKS AND ENGINEERING
ENGINEERING AND CONSTRUCTION

DESIGN ENGINEER TO INCLUDE COH
STANDARD TITLE BLOCK ON ALL
DRAWINGS, SEE STANDARD TITLE
BLOCK DETAIL ON SHEET Z0C0X

SCALE: 3" = 1'-0" DESIGNED BY:
SUBMITTED: DRAWN BY:
DATE: SHEET NO. OF SHEETS
SURVEY BY: DWG. NO. X0E04-0516
FIELD BOOK NO.

REV. NO.	DESCRIPTION	APP'D	DATE

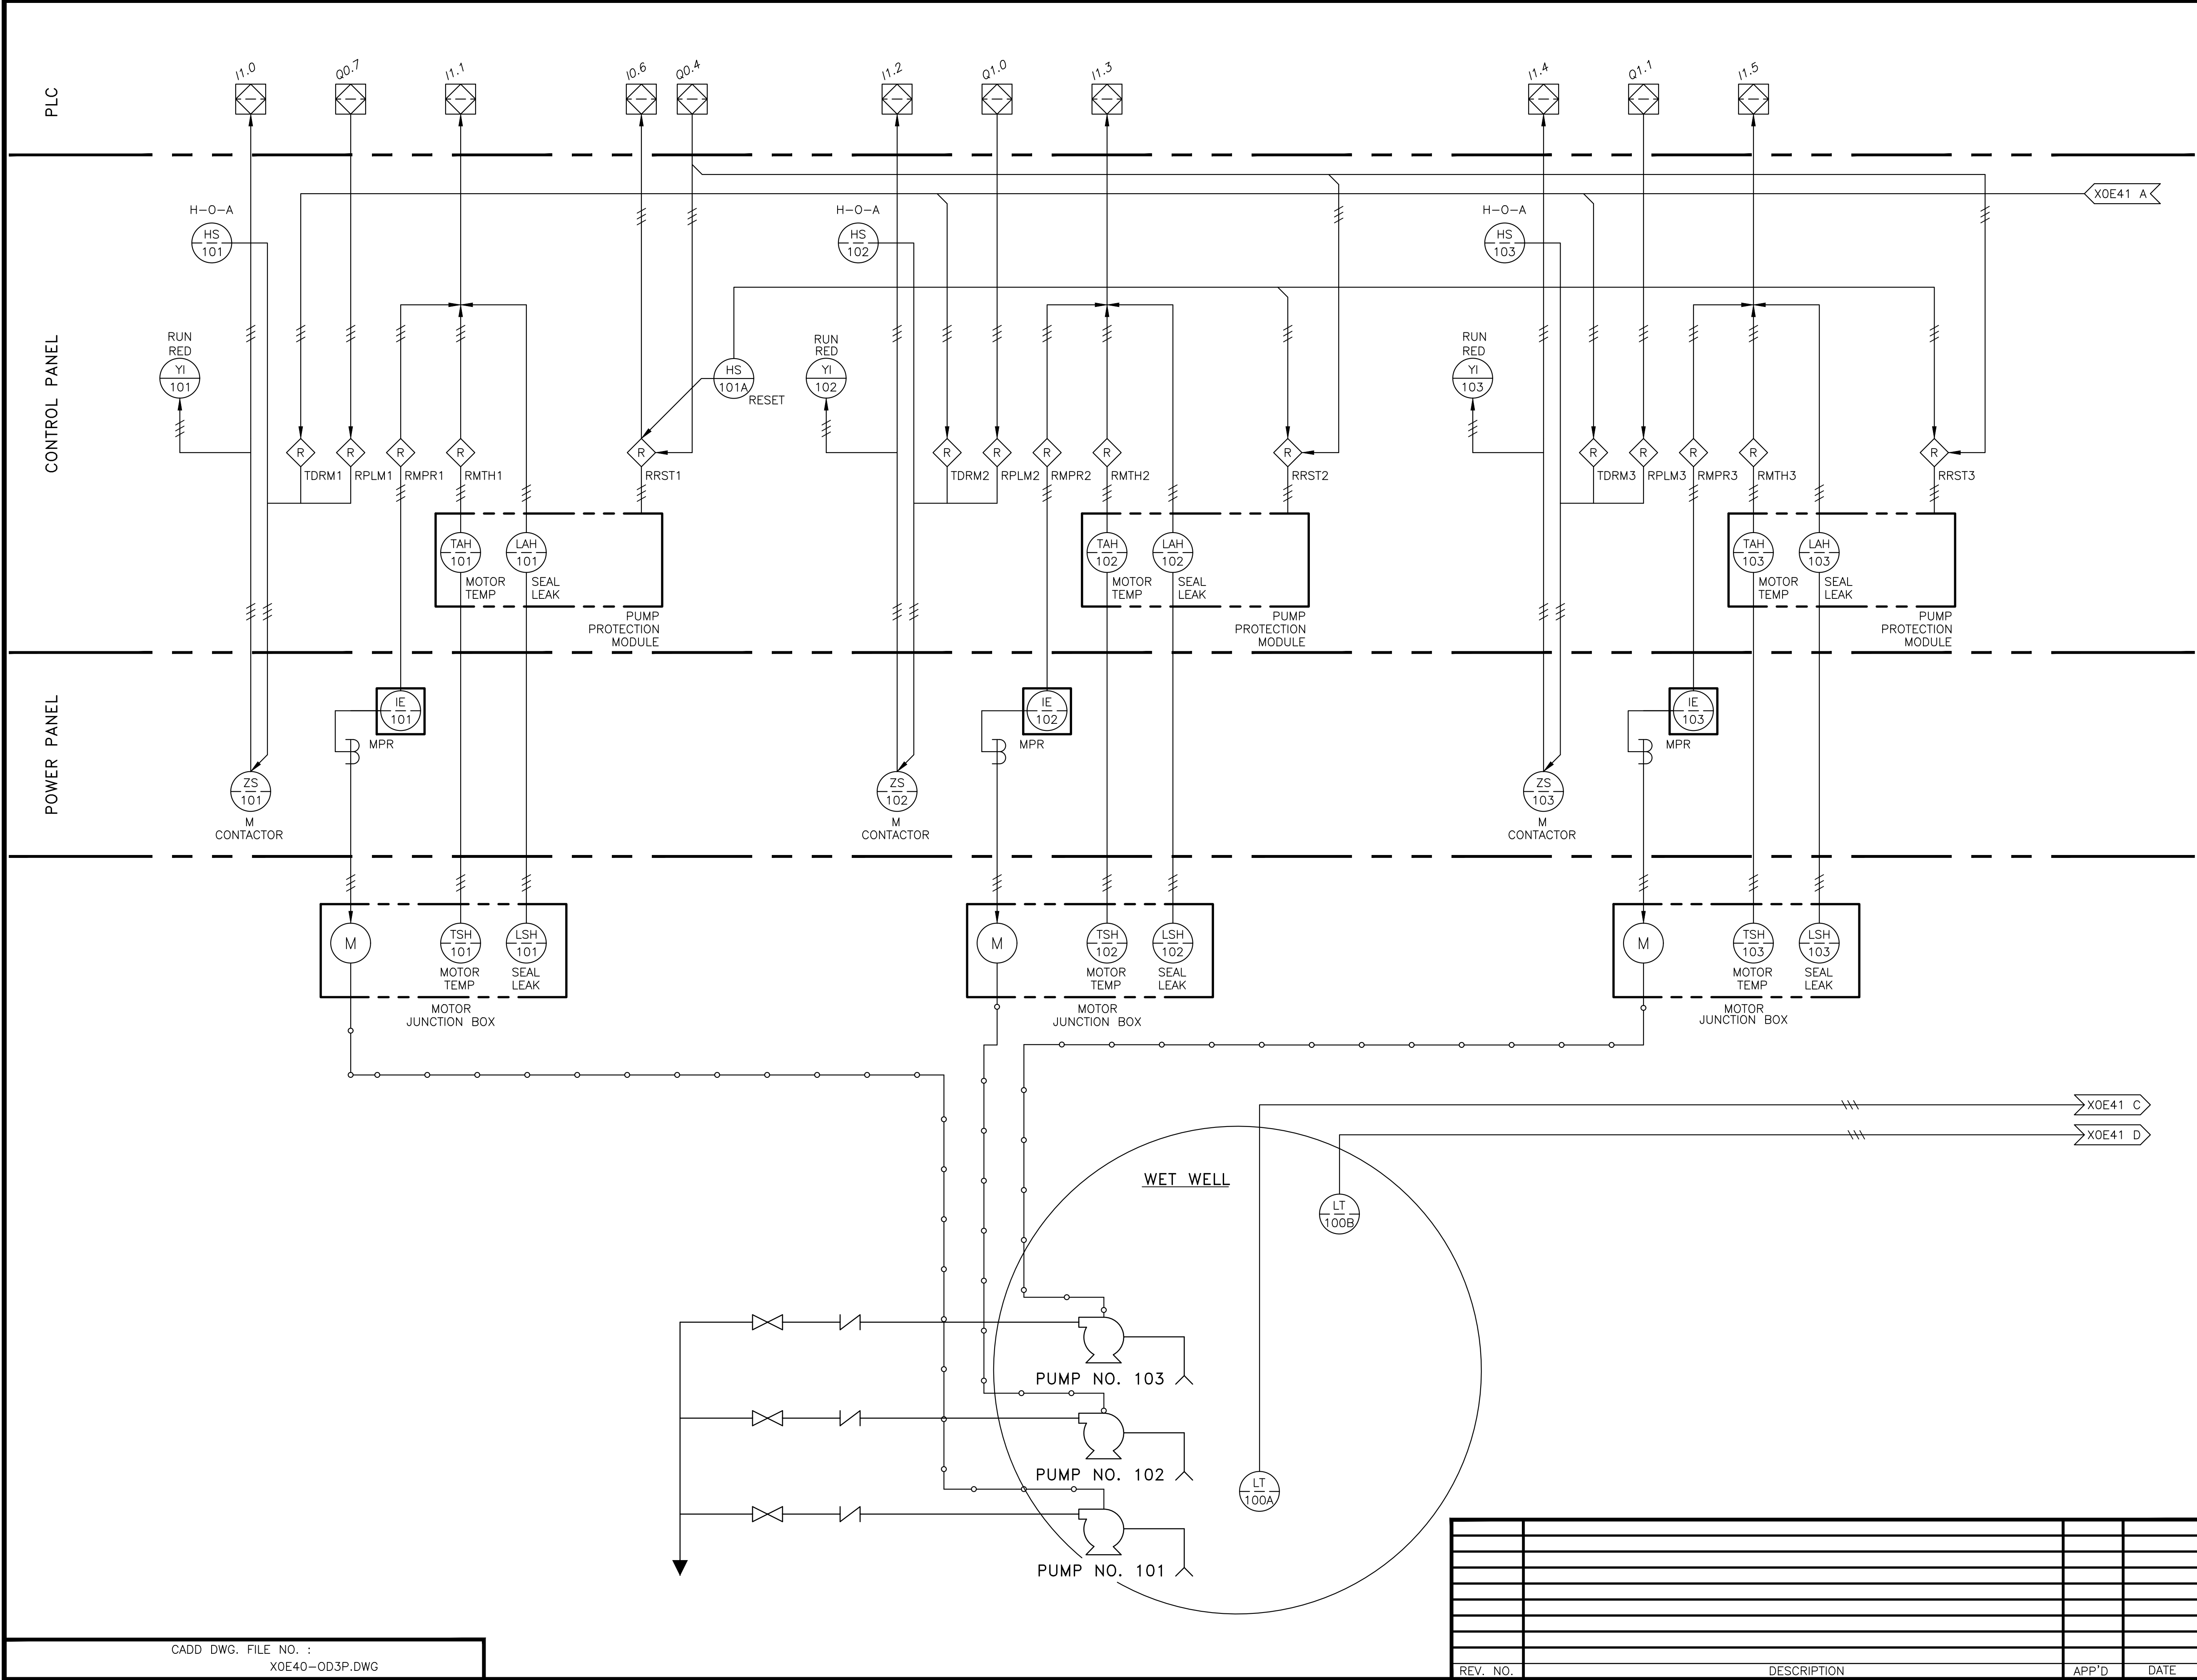

NOTES TO DESIGN ENGINEER:

A. THESE LIFT STATION DRAWINGS ARE CONSIDERED TO BE DESIGN GUIDELINES FOR THE CONSTRUCTION OF CITY OF HOUSTON WASTEWATER SUBMERSIBLE LIFT STATIONS. THEIR INTENDED USE IS AS A FRAMEWORK FOR THE CONTRACTED DESIGN ENGINEER IN DEVELOPING SPECIFIC LIFT STATION DESIGNS. IT IS THE RESPONSIBILITY OF THE CONTRACTED DESIGN ENGINEER TO VERIFY THE COMPLETENESS AND ACCURACY OF THE INFORMATION HEREIN CONTAINED AND TO ADJUST ACCORDING TO PROJECT SPECIFIC REQUIREMENTS.

B. THE DESIGN ENGINEER SHALL DELETE TERMINAL DESIGNATION AND INTERCONNECTING WIRING BETWEEN WHEN BOTH PANELS ARE HOUSED IN A COMMON, FACTORY PRE-WIRED ENCLOSURE.

C. THE DESIGN ENGINEER SHALL INCORPORATE ONLY THE NECESSARY STANDARD GUIDELINE DRAWINGS AND DETAILS INTO HIS PROJECT CONTRACT DOCUMENTATION PACKAGE, AND SHALL ADJUST PAGE NUMBERS AND CROSS REFERENCING ACCORDINGLY.

D. THE DESIGN ENGINEER SHALL CONSULT THE CITY OF HOUSTON DESIGN GUIDELINES MANUAL, THE ENGINEERING DESIGN MANUAL, AND THE MASTER SPECIFICATIONS FOR FURTHER INSTRUCTIONS AND INFORMATION PERTINENT TO THESE STANDARD DESIGN GUIDELINE DRAWINGS.

E. THE DESIGN ENGINEER SHALL REMOVE THESE NOTES, ALL REFERENCES TO THESE NOTES, AND ANY OTHER EXTRANEOUS INFORMATION FROM THE DESIGN GUIDELINE DRAWINGS. DESIGN ENGINEER SHALL PROVIDE ANY NOTES OR OTHER APPROPRIATE INFORMATION NECESSARY TO COMPLETE THE LIFT STATION DESIGN.

3 PUMP OUTDOOR
PROCESS &
INSTRUMENTATION DIAGRAM

PROJECT NO. R-000265-0XXX-X


TITLE CITY OF HOUSTON
DESIGN GUIDELINE DRAWINGS
FOR SUBMERSIBLE LIFT STATIONS

CITY OF HOUSTON
DEPARTMENT OF PUBLIC WORKS AND ENGINEERING
ENGINEERING AND CONSTRUCTION

DESIGN ENGINEER TO INCLUDE COH STANDARD TITLE BLOCK ON ALL DRAWINGS, SEE STANDARD TITLE BLOCK DETAIL ON SHEET Z0C0X

REV. NO.	DESCRIPTION	APP'D	DATE

SCALE:	NONE	DESIGNED BY:
SUBMITTED:		DRAWN BY:
DATE:		SHEET NO. OF SHEETS
SURVEY BY:		DWG. NO. X0E40-0516
FIELD BOOK NO.		

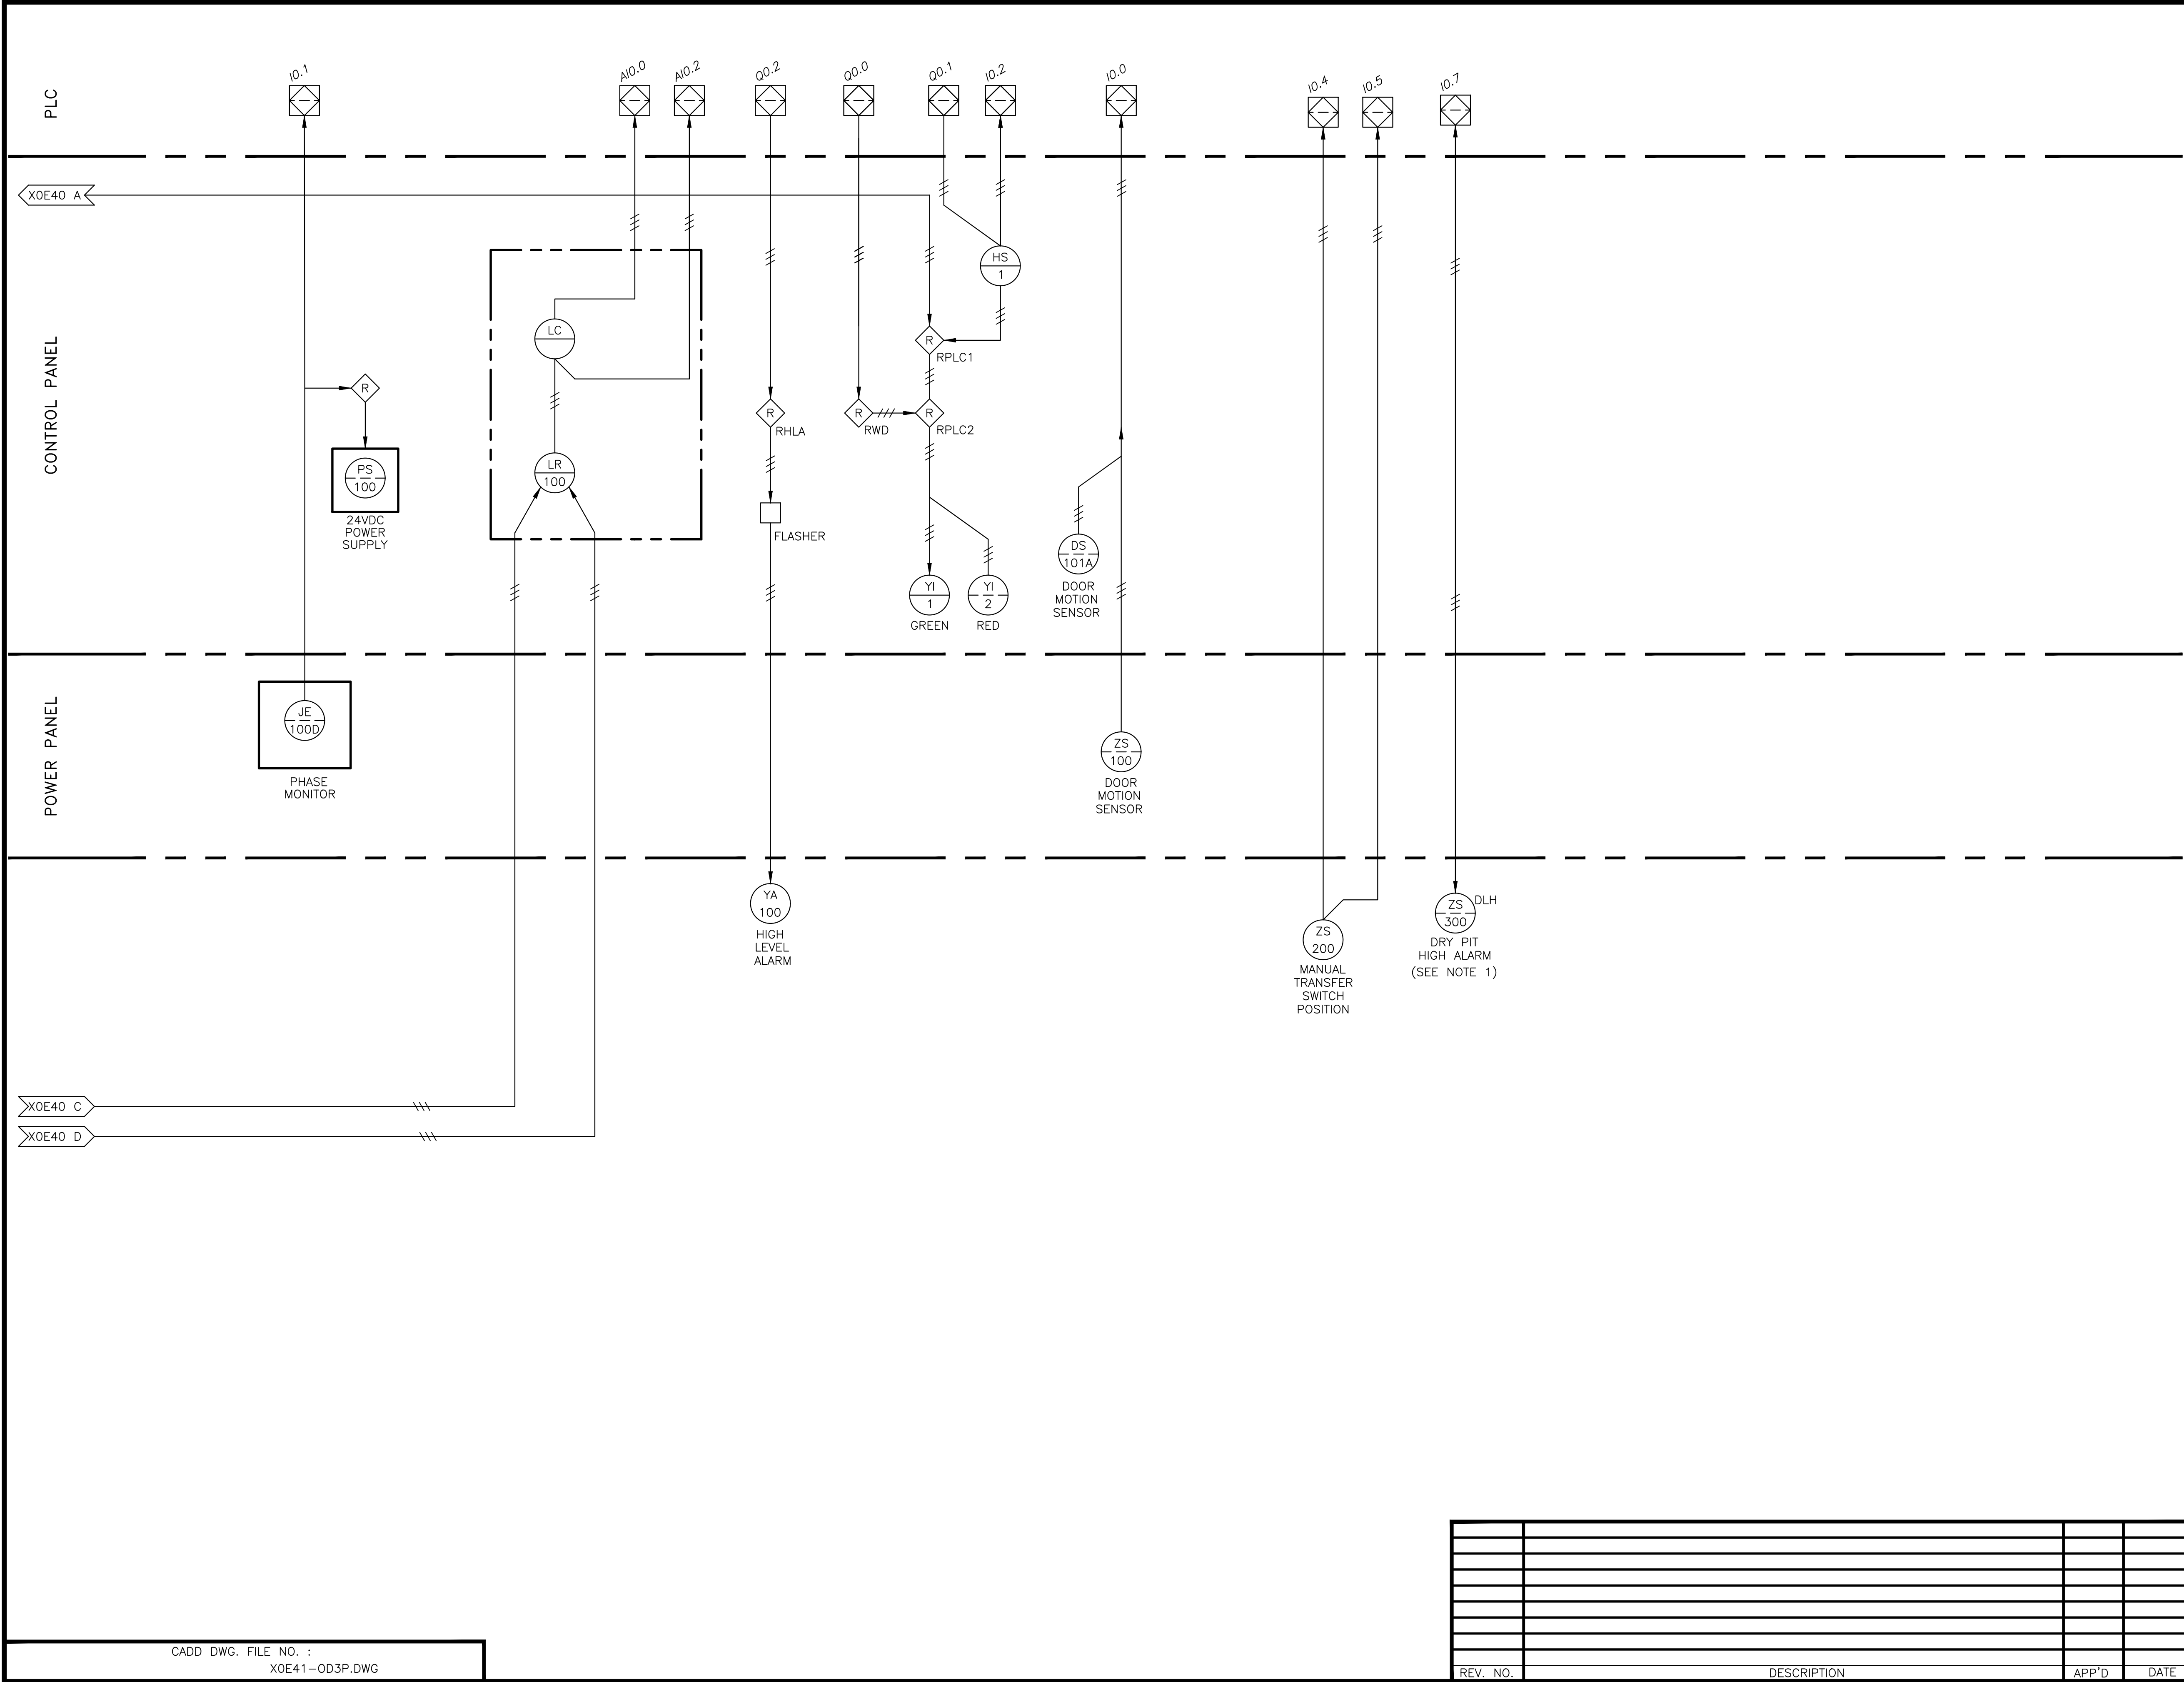

NOTES TO DESIGN ENGINEER:

A. THESE LIFT STATION DRAWINGS ARE CONSIDERED TO BE DESIGN GUIDELINES FOR THE CONSTRUCTION OF CITY OF HOUSTON WASTEWATER SUBMERSIBLE LIFT STATIONS. THEIR INTENDED USE IS AS A FRAMEWORK FOR THE CONTRACTED DESIGN ENGINEER IN DEVELOPING SPECIFIC LIFT STATION DESIGNS.

IT IS THE RESPONSIBILITY OF THE CONTRACTED DESIGN ENGINEER TO VERIFY THE COMPLETENESS AND ACCURACY OF THE INFORMATION HEREIN CONTAINED AND TO ADJUST ACCORDING TO PROJECT SPECIFIC REQUIREMENTS.

B. THE DESIGN ENGINEER SHALL DELETE TERMINAL DESIGNATION AND INTERCONNECTING WIRING BETWEEN WHEN BOTH PANELS ARE HOUSED IN A COMMON, FACTORY PRE-WIRED ENCLOSURE.

C. THE DESIGN ENGINEER SHALL INCORPORATE ONLY THE NECESSARY STANDARD GUIDELINE DRAWINGS AND DETAILS INTO HIS PROJECT CONTRACT DOCUMENTATION PACKAGE, AND SHALL ADJUST PAGE NUMBERS AND CROSS REFERENCING ACCORDINGLY.

D. THE DESIGN ENGINEER SHALL CONSULT THE CITY OF HOUSTON DESIGN GUIDELINES MANUAL, THE ENGINEERING DESIGN MANUAL, AND THE MASTER SPECIFICATIONS FOR FURTHER INSTRUCTIONS AND INFORMATION PERTINENT TO THESE STANDARD DESIGN GUIDELINE DRAWINGS.

E. THE DESIGN ENGINEER SHALL REMOVE THESE NOTES, ALL REFERENCES TO THESE NOTES, AND ANY OTHER EXTRANEOUS INFORMATION FROM THE DESIGN GUIDELINE DRAWINGS. DESIGN ENGINEER SHALL PROVIDE ANY NOTES OR OTHER APPROPRIATE INFORMATION NECESSARY TO COMPLETE THE LIFT STATION DESIGN.

NOTES:
1. DRY/WET PIT APPLICATION ONLY.

3 PUMP OUTDOOR
PROCESS &
INSTRUMENTATION DIAGRAM


PROJECT NO. R-000265-0XXX-X

TITLE CITY OF HOUSTON
DESIGN GUIDELINE DRAWINGS
FOR SUBMERSIBLE LIFT STATIONS

CITY OF HOUSTON
DEPARTMENT OF PUBLIC WORKS AND ENGINEERING
ENGINEERING AND CONSTRUCTION

DESIGN ENGINEER TO INCLUDE COH
STANDARD TITLE BLOCK ON ALL
DRAWINGS, SEE STANDARD TITLE
BLOCK DETAIL ON SHEET Z0C0X

SCALE:	NONE	DESIGNED BY:
SUBMITTED:		DRAWN BY:
DATE:		SHEET NO. OF SHEETS
SURVEY BY:		DWG. NO. XOE41-0516
FIELD BOOK NO.		

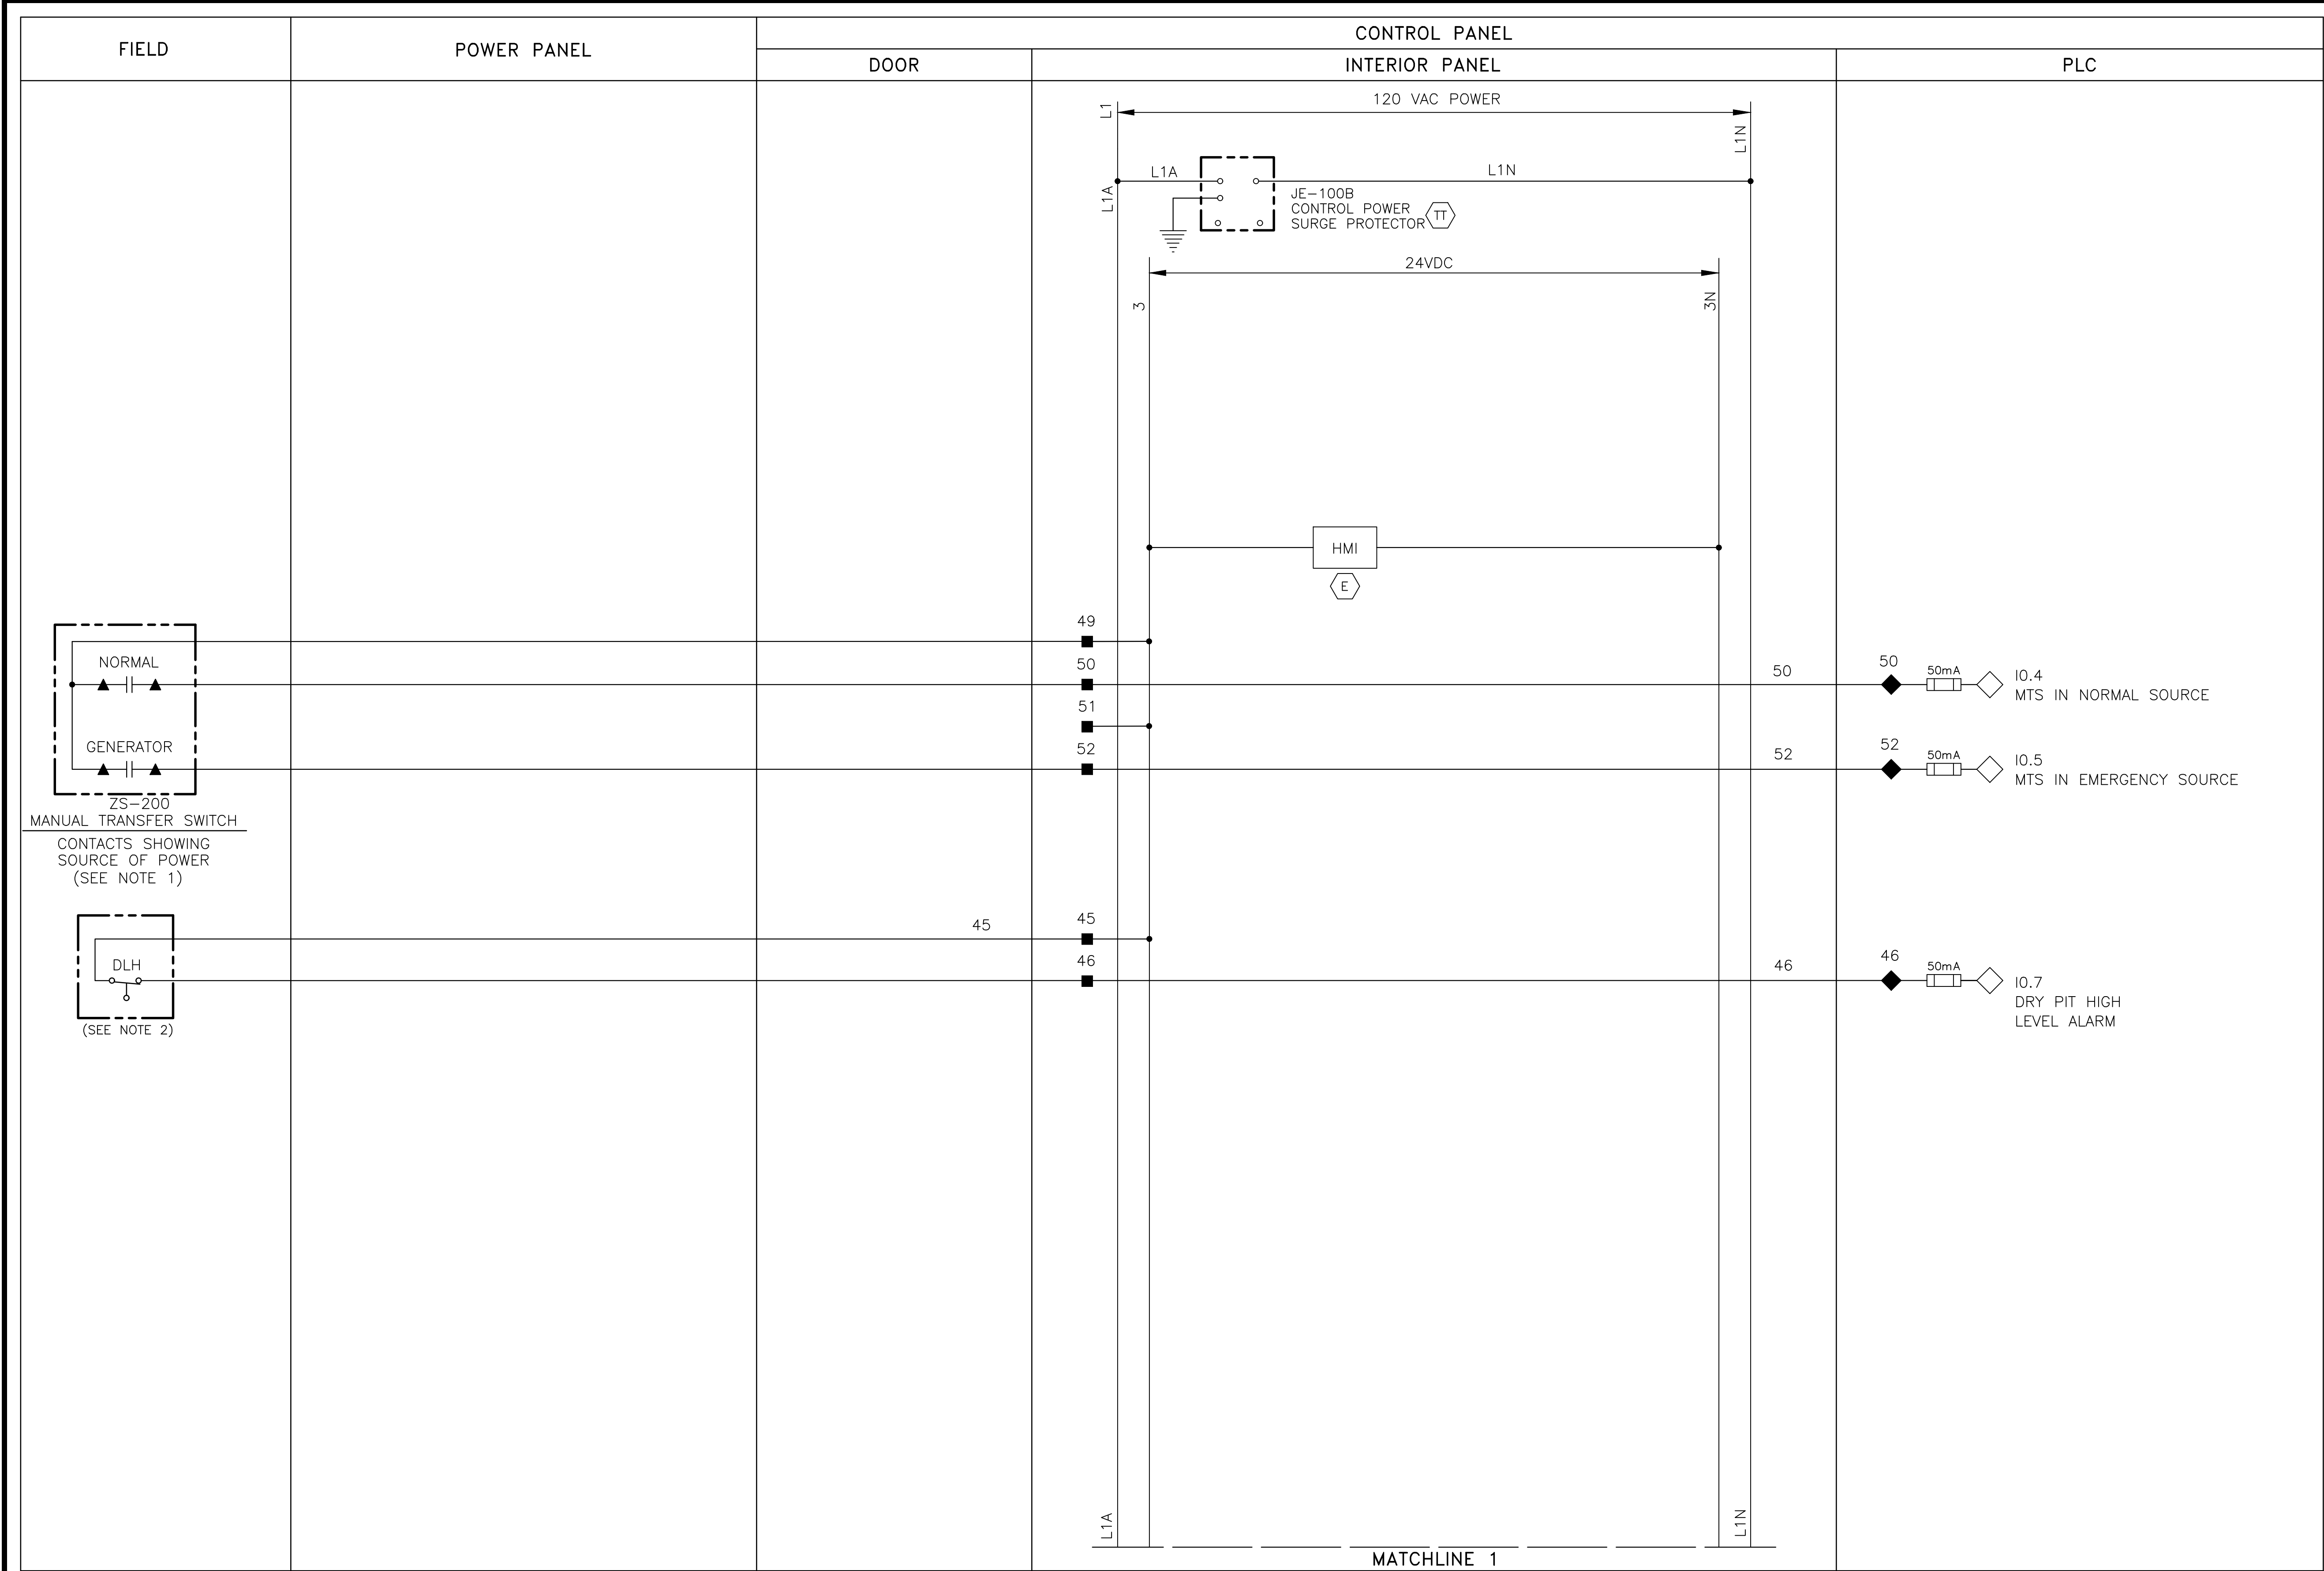

- LEGEND
- △ DEVICE OR FIELD TERMINAL LOCATED AT MOTOR

* DEVICE OR FIELD TERMINAL LOCATED REMOTE

□ DEVICE OR FIELD TERMINAL LOCATED AT MCC/POWER PANEL

■ FIELD TERMINAL LOCATED AT CONTROL PANEL

▲ REMOTE TERMINAL

● DEVICE TERMINAL NO.

◆ PLC INTERFACE TERMINAL

REV. NO.	DESCRIPTION	APP'D	DATE

NOTES TO DESIGN ENGINEER:

A. THESE LIFT STATION DRAWINGS ARE CONSIDERED TO BE DESIGN GUIDELINES FOR THE CONSTRUCTION OF CITY OF HOUSTON WASTEWATER SUBMERSIBLE LIFT STATIONS. THEIR INTENDED USE IS AS A FRAMEWORK FOR THE CONTRACTED DESIGN ENGINEER IN DEVELOPING SPECIFIC LIFT STATION DESIGNS.
IT IS THE RESPONSIBILITY OF THE CONTRACTED DESIGN ENGINEER TO VERIFY THE COMPLETENESS AND ACCURACY OF THE INFORMATION HEREIN CONTAINED AND TO ADJUST ACCORDING TO PROJECT SPECIFIC REQUIREMENTS.

B. EACH PUMP CONTROL SHALL BE INDIVIDUALLY FUSED. (24VDC, 120VAC)

C. THE DESIGN ENGINEER SHALL INCORPORATE ONLY THE NECESSARY STANDARD GUIDELINE DRAWINGS AND DETAILS INTO HIS PROJECT CONTRACT DOCUMENTATION PACKAGE, AND SHALL ADJUST PAGE NUMBERS AND CROSS REFERENCING ACCORDINGLY.

D. THE DESIGN ENGINEER SHALL CONSULT THE CITY OF HOUSTON DESIGN GUIDELINES MANUAL, THE ENGINEERING DESIGN MANUAL, AND THE MASTER SPECIFICATIONS FOR FURTHER INSTRUCTIONS AND INFORMATION PERTINENT TO THESE STANDARD DESIGN GUIDELINE DRAWINGS.

E. THE DESIGN ENGINEER SHALL REMOVE THESE NOTES, ALL REFERENCES TO THESE NOTES, AND ANY OTHER EXTRANEOUS INFORMATION FROM THE DESIGN GUIDELINE DRAWINGS. DESIGN ENGINEER SHALL PROVIDE ANY NOTES OR OTHER APPROPRIATE INFORMATION NECESSARY TO COMPLETE THE LIFT STATION DESIGN.

NOTES:
1. PROVIDE MANUAL TRANSFER SWITCH DRY CONTACT.
2. DRY/WET PIT APPLICATION ONLY.

3 PUMP OUTDOOR
CONTROL PANEL
CONTROL WIRING DIAGRAM

PROJECT NO.
R-000265-0XXX-X

TITLE
CITY OF HOUSTON
DESIGN GUIDELINE DRAWINGS
FOR SUBMERSIBLE LIFT STATIONS

CITY OF HOUSTON
DEPARTMENT OF PUBLIC WORKS AND ENGINEERING
ENGINEERING AND CONSTRUCTION

DESIGN ENGINEER TO INCLUDE COH
STANDARD TITLE BLOCK ON ALL
DRAWINGS, SEE STANDARD TITLE
BLOCK DETAIL ON SHEET Z0C0X

SCALE: NONE

SUBMITTED:

DATE:

SURVEY BY:


FIELD BOOK NO.

DESIGNED BY:

DRAWN BY:

SHEET NO. OF SHEETS

DWG. NO.
X0E50-0516

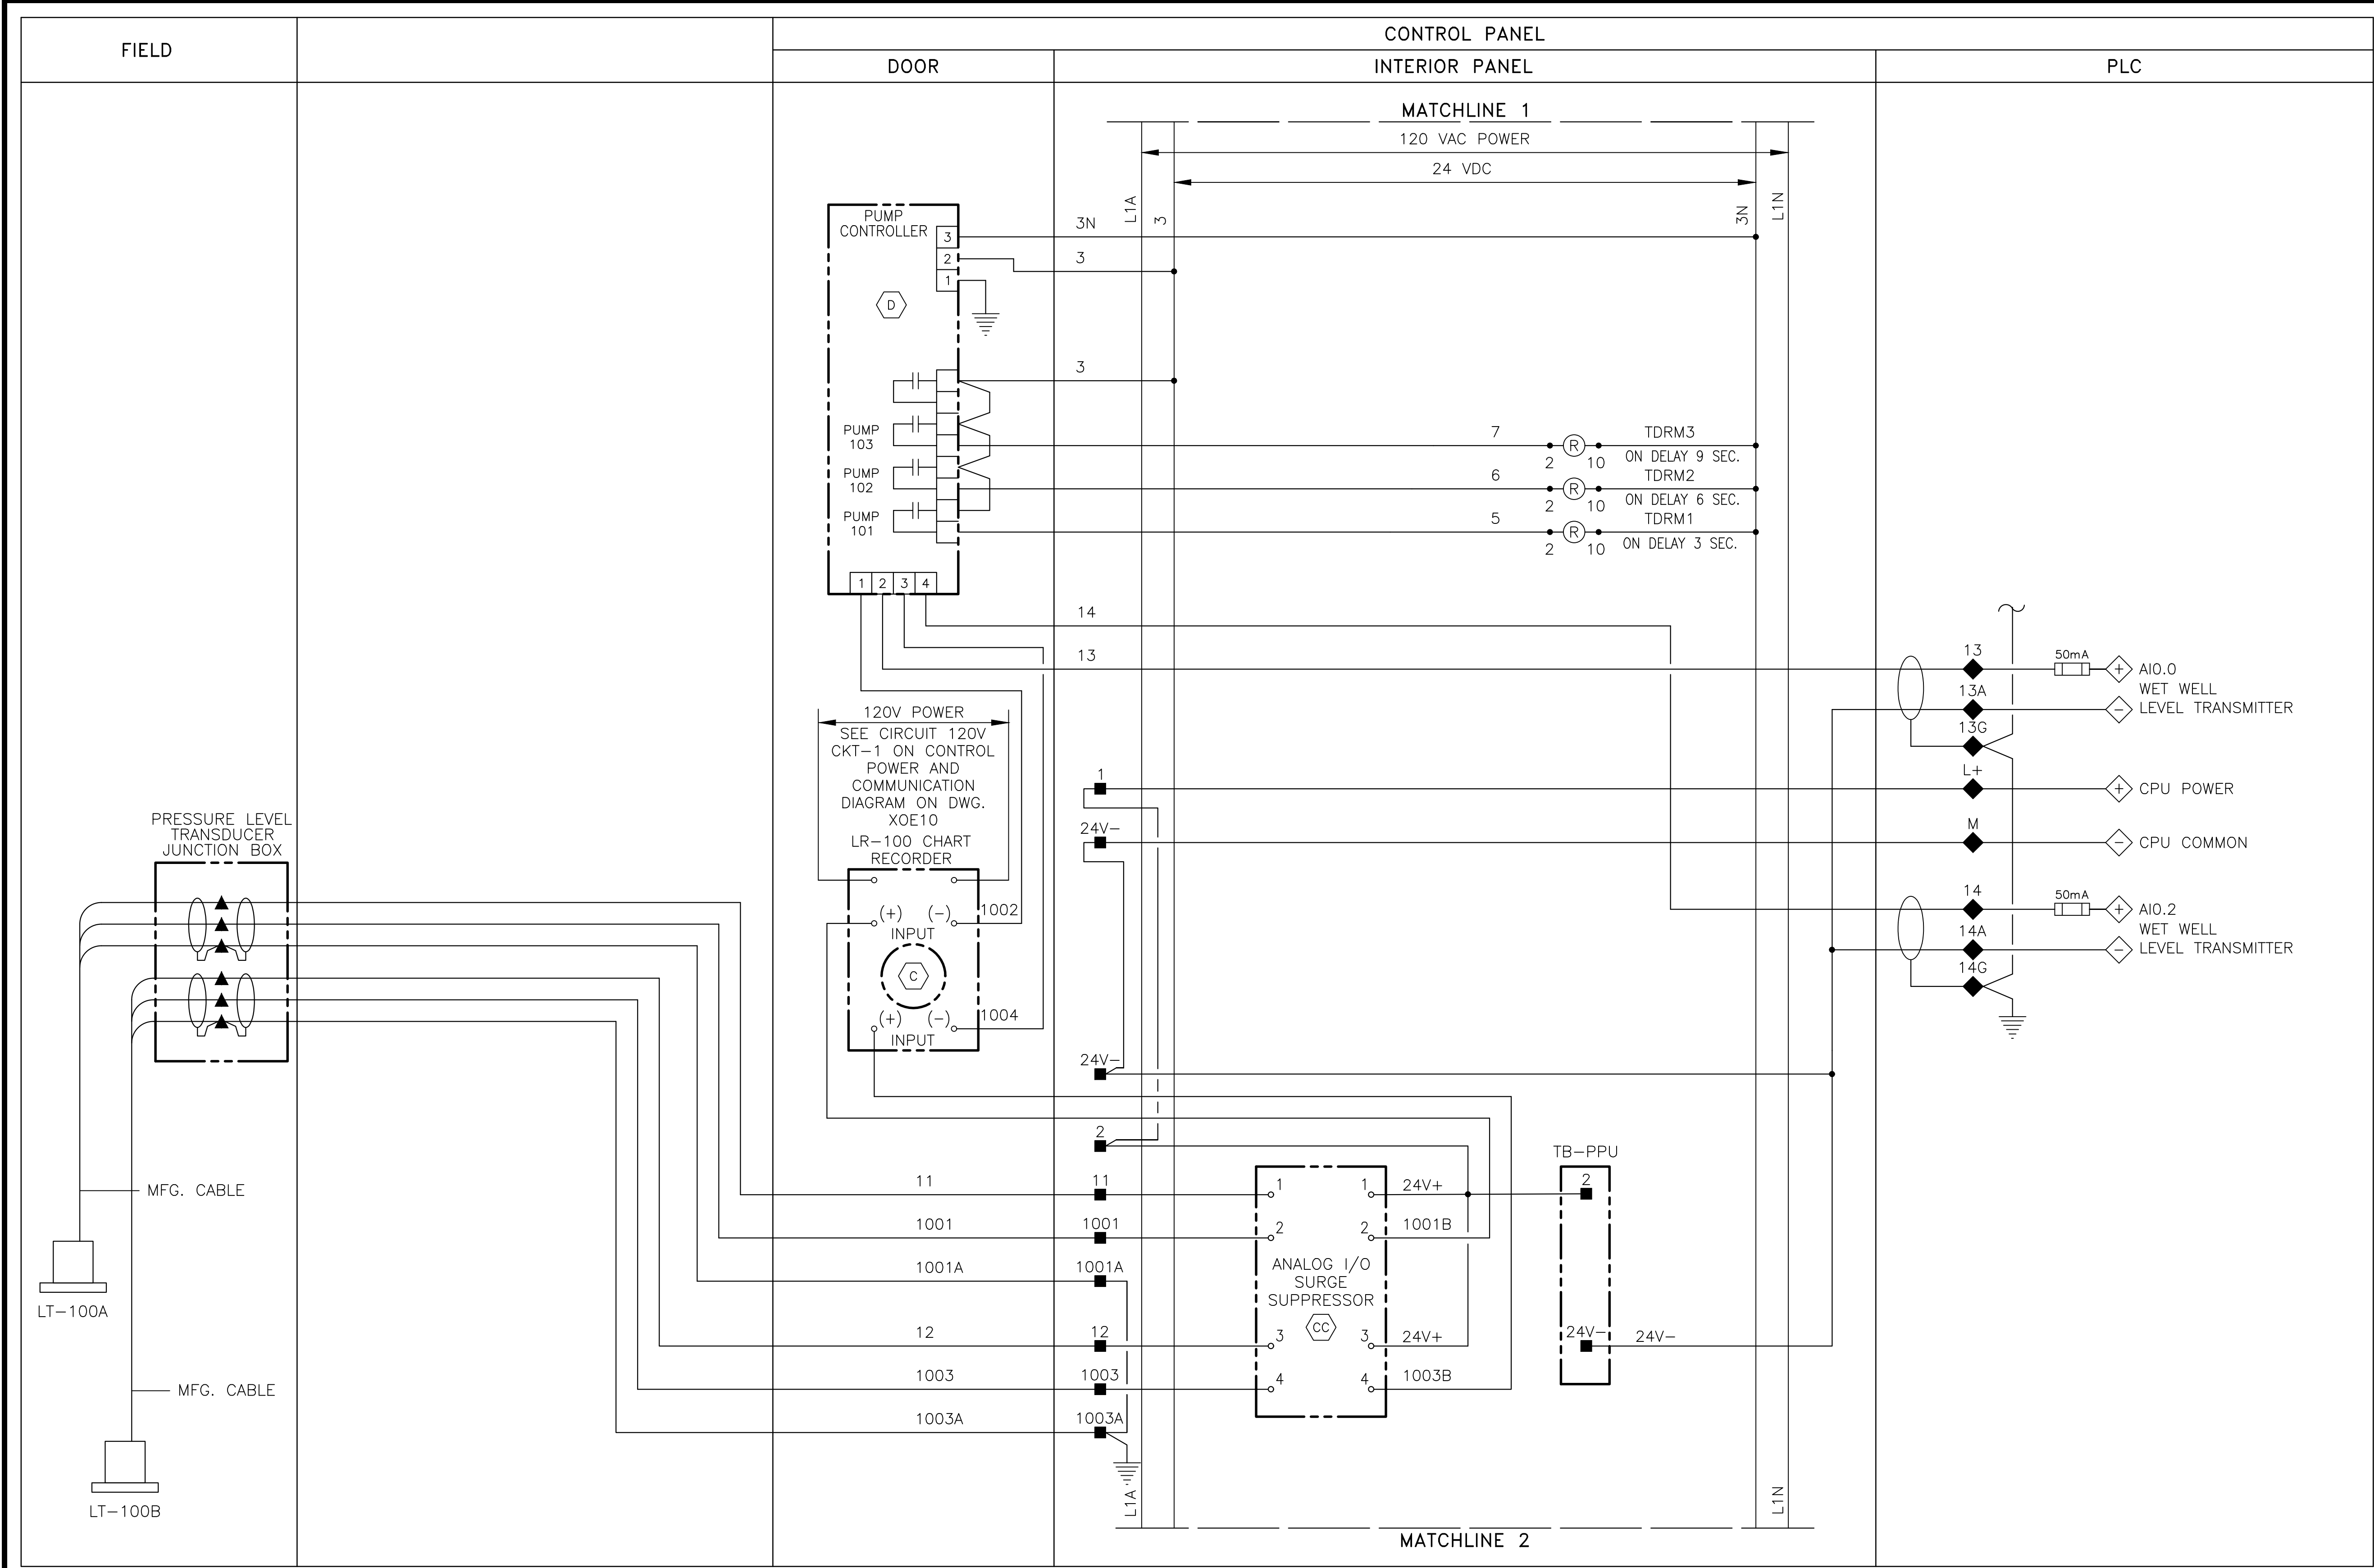

NOTES TO DESIGN ENGINEER:


A. THESE LIFT STATION DRAWINGS ARE CONSIDERED TO BE DESIGN GUIDELINES FOR THE CONSTRUCTION OF CITY OF HOUSTON WASTEWATER SUBMERSIBLE LIFT STATIONS. THEIR INTENDED USE IS AS A FRAMEWORK FOR THE CONTRACTED DESIGN ENGINEER IN DEVELOPING SPECIFIC LIFT STATION DESIGNS. IT IS THE RESPONSIBILITY OF THE CONTRACTED DESIGN ENGINEER TO VERIFY THE COMPLETENESS AND ACCURACY OF THE INFORMATION HEREIN CONTAINED AND TO ADJUST ACCORDING TO PROJECT SPECIFIC REQUIREMENTS.

B. EACH PUMP CONTROL SHALL BE INDIVIDUALLY FUSED. (24VDC, 120VAC)

C. THE DESIGN ENGINEER SHALL INCORPORATE ONLY THE NECESSARY STANDARD GUIDELINE DRAWINGS AND DETAILS INTO HIS PROJECT CONTRACT DOCUMENTATION PACKAGE, AND SHALL ADJUST PAGE NUMBERS AND CROSS REFERENCING ACCORDINGLY.

D. THE DESIGN ENGINEER SHALL CONSULT THE CITY OF HOUSTON DESIGN GUIDELINES MANUAL, THE ENGINEERING DESIGN MANUAL, AND THE MASTER SPECIFICATIONS FOR FURTHER INSTRUCTIONS AND INFORMATION PERTINENT TO THESE STANDARD DESIGN GUIDELINE DRAWINGS.

E. THE DESIGN ENGINEER SHALL REMOVE THESE NOTES, ALL REFERENCES TO THESE NOTES, AND ANY OTHER EXTRANEOUS INFORMATION FROM THE DESIGN GUIDELINE DRAWINGS. DESIGN ENGINEER SHALL PROVIDE ANY NOTES OR OTHER APPROPRIATE INFORMATION NECESSARY TO COMPLETE THE LIFT STATION DESIGN.

 

3 PUMP OUTDOOR
CONTROL PANEL
CONTROL WIRING DIAGRAM

PROJECT NO. R-000265-0XXX-X

TITLE CITY OF HOUSTON
DESIGN GUIDELINE DRAWINGS
FOR SUBMERSIBLE LIFT STATIONS

CITY OF HOUSTON
DEPARTMENT OF PUBLIC WORKS AND ENGINEERING
ENGINEERING AND CONSTRUCTION

DESIGN ENGINEER TO INCLUDE COH
STANDARD TITLE BLOCK ON ALL
DRAWINGS, SEE STANDARD TITLE
BLOCK DETAIL ON SHEET Z0C0X


- LEGEND**
- △ DEVICE OR FIELD TERMINAL LOCATED AT MOTOR
 - * DEVICE OR FIELD TERMINAL LOCATED REMOTE
 - DEVICE OR FIELD TERMINAL LOCATED AT MCC/POWER PANEL
 - FIELD TERMINAL LOCATED AT CONTROL PANEL
 - ▲ REMOTE TERMINAL
 - DEVICE TERMINAL NO.
 - ◆ PLC INTERFACE TERMINAL

CADD DWG. FILE NO. : X0E51-OD3P.DWG

COHSTD.BDR ORIGINAL SCALE IN INCHES FOR REDUCED PLANS

REV. NO.	DESCRIPTION	APP'D	DATE

SCALE: NONE	DESIGNED BY:
SUBMITTED:	DRAWN BY:
DATE:	SHEET NO. OF SHEETS
SURVEY BY:	DWG. NO. X0E51-0516
FIELD BOOK NO.	

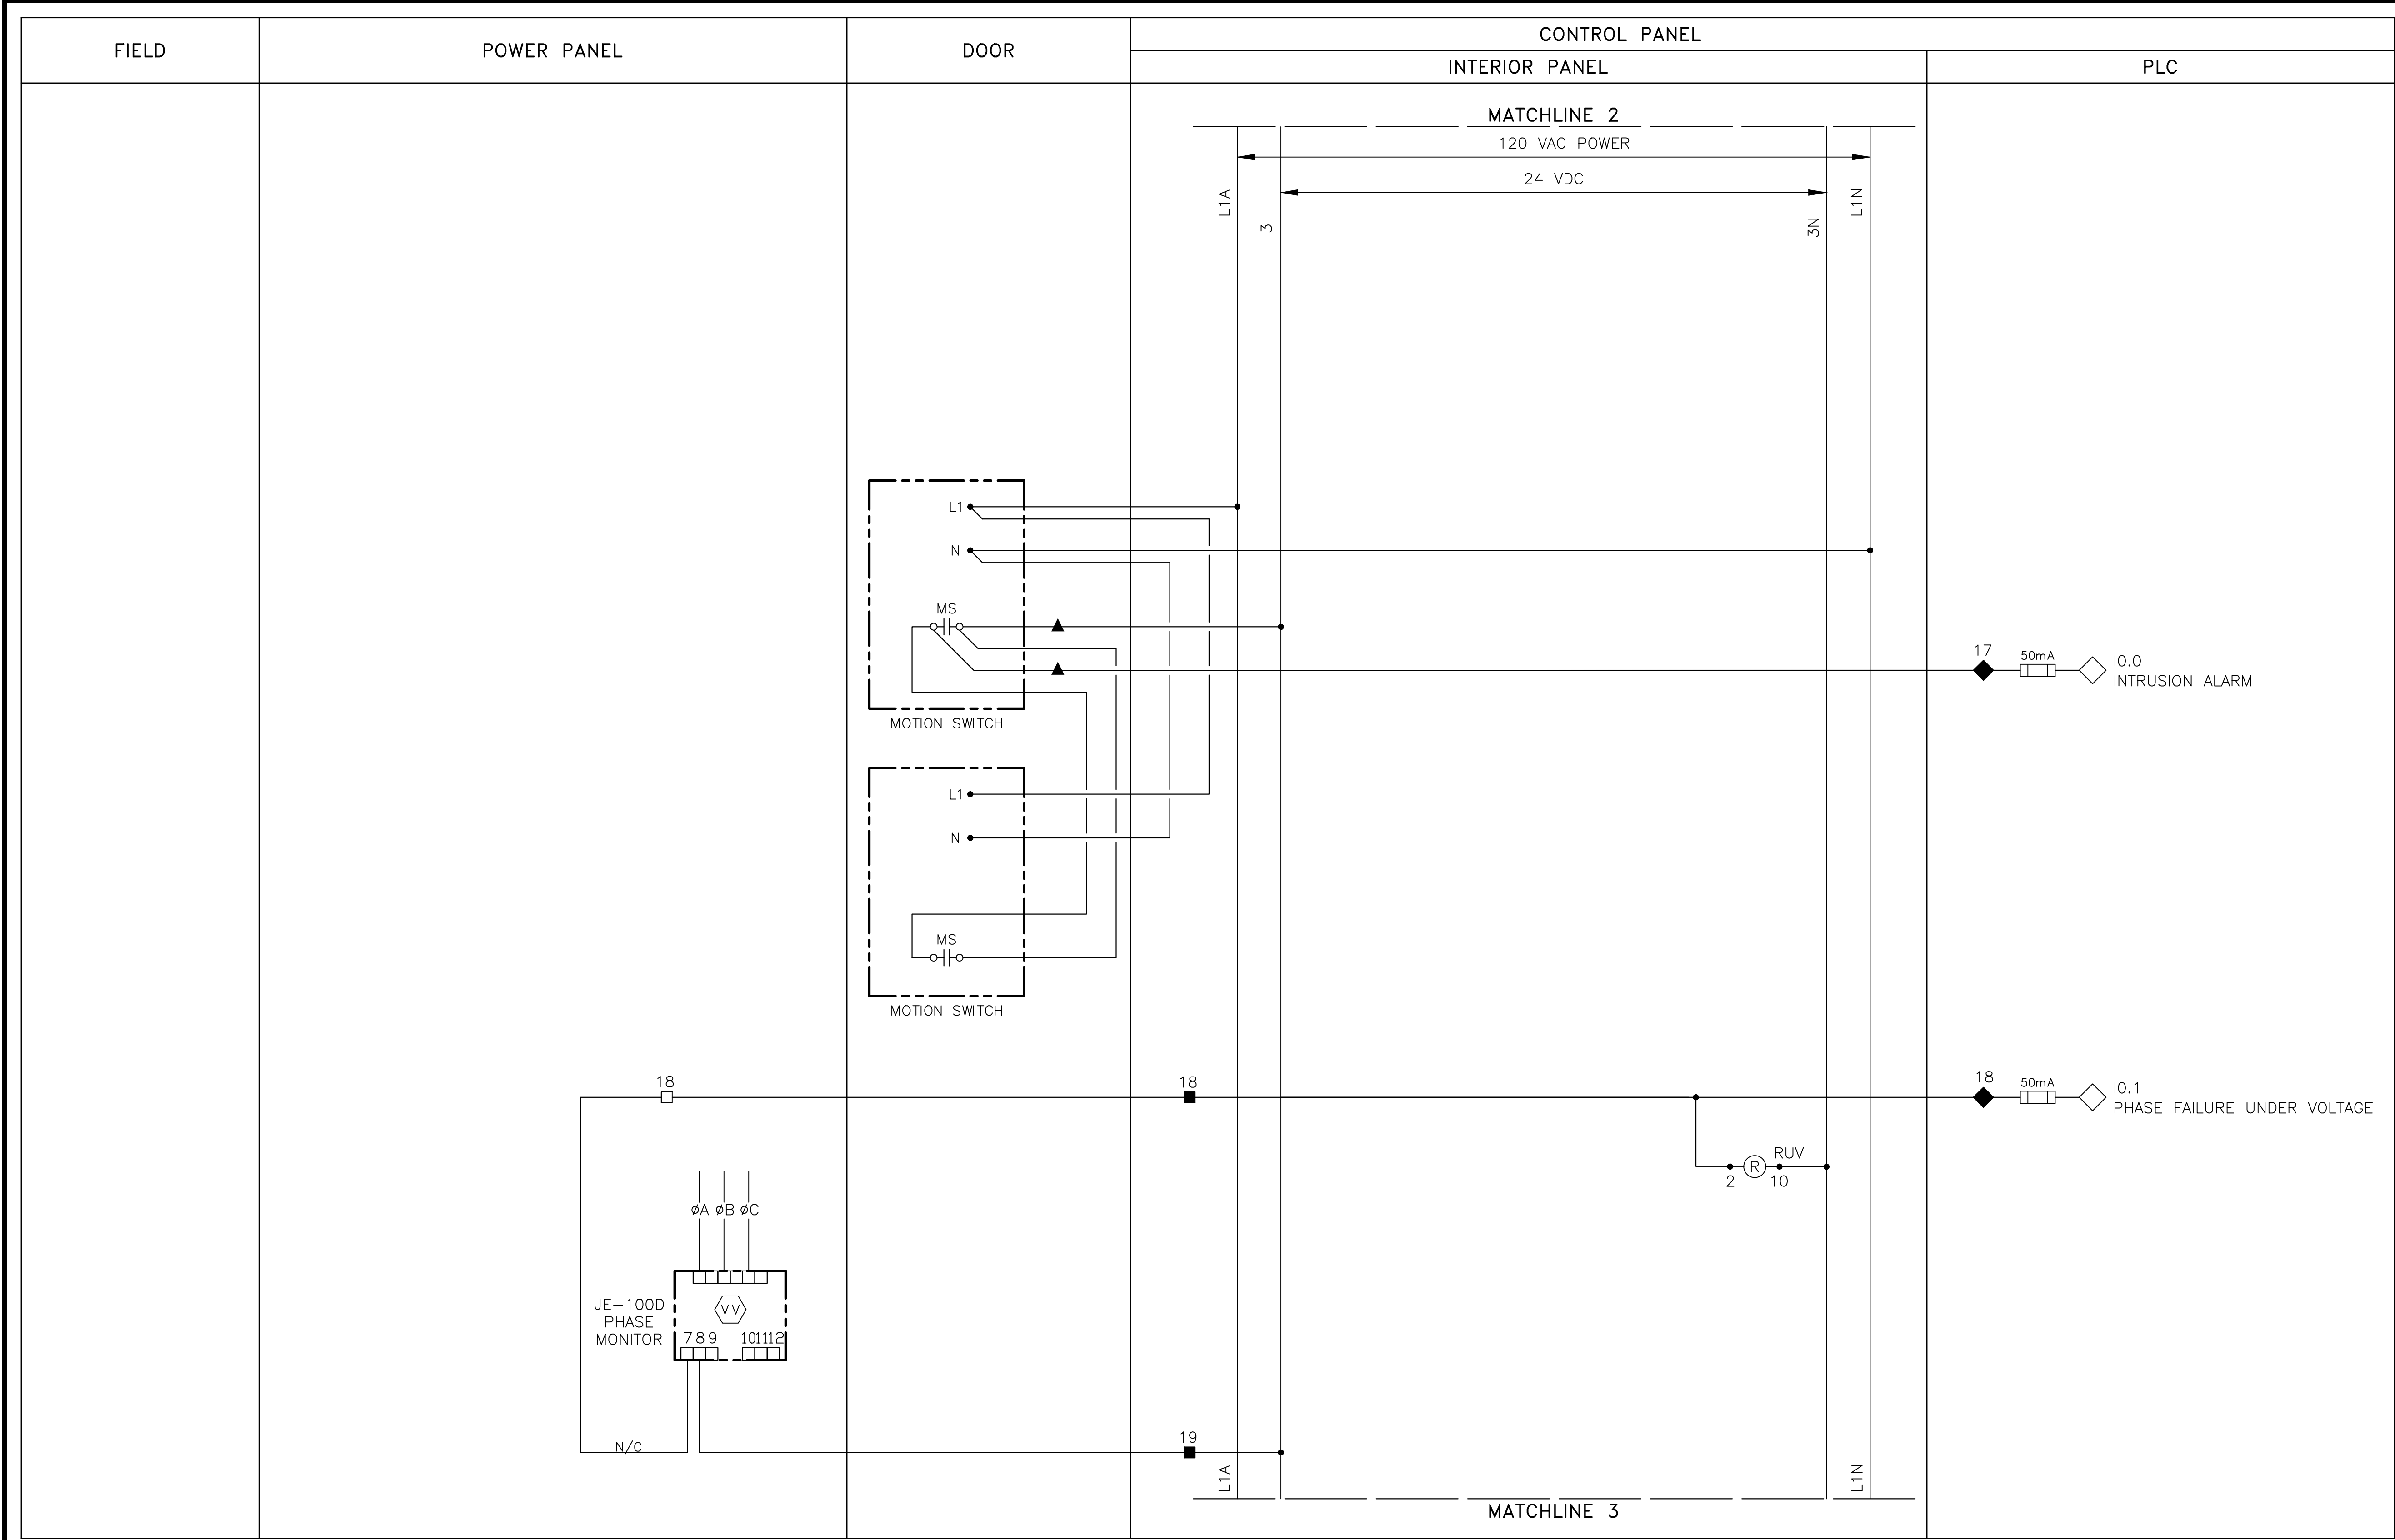

NOTES TO DESIGN ENGINEER:

A. THESE LIFT STATION DRAWINGS ARE CONSIDERED TO BE DESIGN GUIDELINES FOR THE CONSTRUCTION OF CITY OF HOUSTON WASTEWATER SUBMERSIBLE LIFT STATIONS. THEIR INTENDED USE IS AS A FRAMEWORK FOR THE CONTRACTED DESIGN ENGINEER IN DEVELOPING SPECIFIC LIFT STATION DESIGNS. IT IS THE RESPONSIBILITY OF THE CONTRACTED DESIGN ENGINEER TO VERIFY THE COMPLETENESS AND ACCURACY OF THE INFORMATION HEREIN CONTAINED AND TO ADJUST ACCORDING TO PROJECT SPECIFIC REQUIREMENTS.

B. EACH PUMP CONTROL SHALL BE INDIVIDUALLY FUSED. (24VDC, 120VAC)

C. THE DESIGN ENGINEER SHALL INCORPORATE ONLY THE NECESSARY STANDARD GUIDELINE DRAWINGS AND DETAILS INTO HIS PROJECT CONTRACT DOCUMENTATION PACKAGE, AND SHALL ADJUST PAGE NUMBERS AND CROSS REFERENCING ACCORDINGLY.

D. THE DESIGN ENGINEER SHALL CONSULT THE CITY OF HOUSTON DESIGN GUIDELINES MANUAL, THE ENGINEERING DESIGN MANUAL, AND THE MASTER SPECIFICATIONS FOR FURTHER INSTRUCTIONS AND INFORMATION PERTINENT TO THESE STANDARD DESIGN GUIDELINE DRAWINGS.

E. THE DESIGN ENGINEER SHALL REMOVE THESE NOTES, ALL REFERENCES TO THESE NOTES, AND ANY OTHER EXTRANEOUS INFORMATION FROM THE DESIGN GUIDELINE DRAWINGS. DESIGN ENGINEER SHALL PROVIDE ANY NOTES OR OTHER APPROPRIATE INFORMATION NECESSARY TO COMPLETE THE LIFT STATION DESIGN.

NOTES:

1. PROVIDE ONE LIMIT SWITCH PER EXTERIOR CONTROL PANEL AND POWER PANEL DOOR, WIRED IN PARALLEL.

3 PUMP OUTDOOR
CONTROL PANEL
CONTROL WIRING DIAGRAM

PROJECT NO. R-000265-0XXX-X

TITLE CITY OF HOUSTON
DESIGN GUIDELINE DRAWINGS
FOR SUBMERSIBLE LIFT STATIONS

CITY OF HOUSTON
DEPARTMENT OF PUBLIC WORKS AND ENGINEERING
ENGINEERING AND CONSTRUCTION

DESIGN ENGINEER TO INCLUDE COH
STANDARD TITLE BLOCK ON ALL
DRAWINGS, SEE STANDARD TITLE
BLOCK DETAIL ON SHEET Z0C0X


- LEGEND**
- △ DEVICE OR FIELD TERMINAL LOCATED AT MOTOR
 - * DEVICE OR FIELD TERMINAL LOCATED REMOTE
 - DEVICE OR FIELD TERMINAL LOCATED AT MCC/POWER PANEL
 - FIELD TERMINAL LOCATED AT CONTROL PANEL
 - ▲ REMOTE TERMINAL
 - DEVICE TERMINAL NO.
 - ◆ PLC INTERFACE TERMINAL

CADD DWG. FILE NO. :
X0E52-OD3P.DWG

COHSTD.BDR
0 1 2 3
ORIGINAL SCALE IN INCHES
FOR REDUCED PLANS

REV. NO.	DESCRIPTION	APP'D	DATE

SCALE:	NONE	DESIGNED BY:
SUBMITTED:		DRAWN BY:
DATE:		SHEET NO. OF SHEETS
SURVEY BY:		DWG. NO.
FIELD BOOK NO.		X0E52-0516

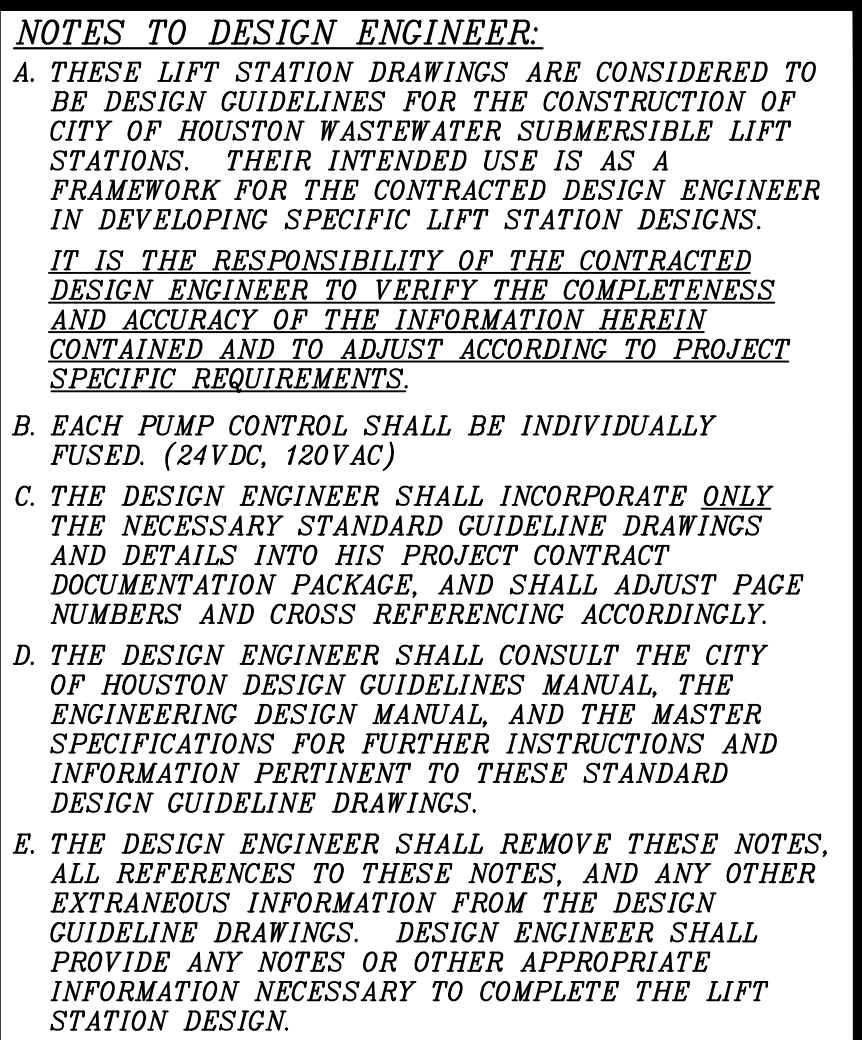

PROJECT NO.	R-000265-0XXX-X
-------------	-----------------

CITY OF HOUSTON
 DEPARTMENT OF PUBLIC WORKS AND ENGINEERING
 ENGINEERING AND CONSTRUCTION

DESIGN ENGINEER TO INCLUDE COH
STANDARD TITLE BLOCK ON ALL
DRAWINGS, SEE STANDARD TITLE
BLOCK DETAIL ON SHEET ZOC0X

SCALE: NONE	DESIGNED BY:
SUBMITTED:	DRAWN BY:
DATE:	SHEET NO. OF SHEETS
SURVEY BY:	DWG. NO.
FIELD BOOK NO.	X0E53-0516

[illegible]


△ DEVICE OR FIELD TERMINAL LOCATED AT MOTOR	▲ REMOTE TERMINAL
* DEVICE OR FIELD TERMINAL LOCATED REMOTE	● DEVICE TERMINAL NO.
□ DEVICE OR FIELD TERMINAL LOCATED AT MCC/POWER PANEL	◆ PLC INTERFACE TERMINAL
■ FIELD TERMINAL LOCATED AT CONTROL PANEL	

CADD DWG. FILE NO. :
X0E53-OD3P.DWG

COHSTD.BDR

0 1 2 3

ORIGINAL SCALE IN INCHES
FOR REDUCED PLANS

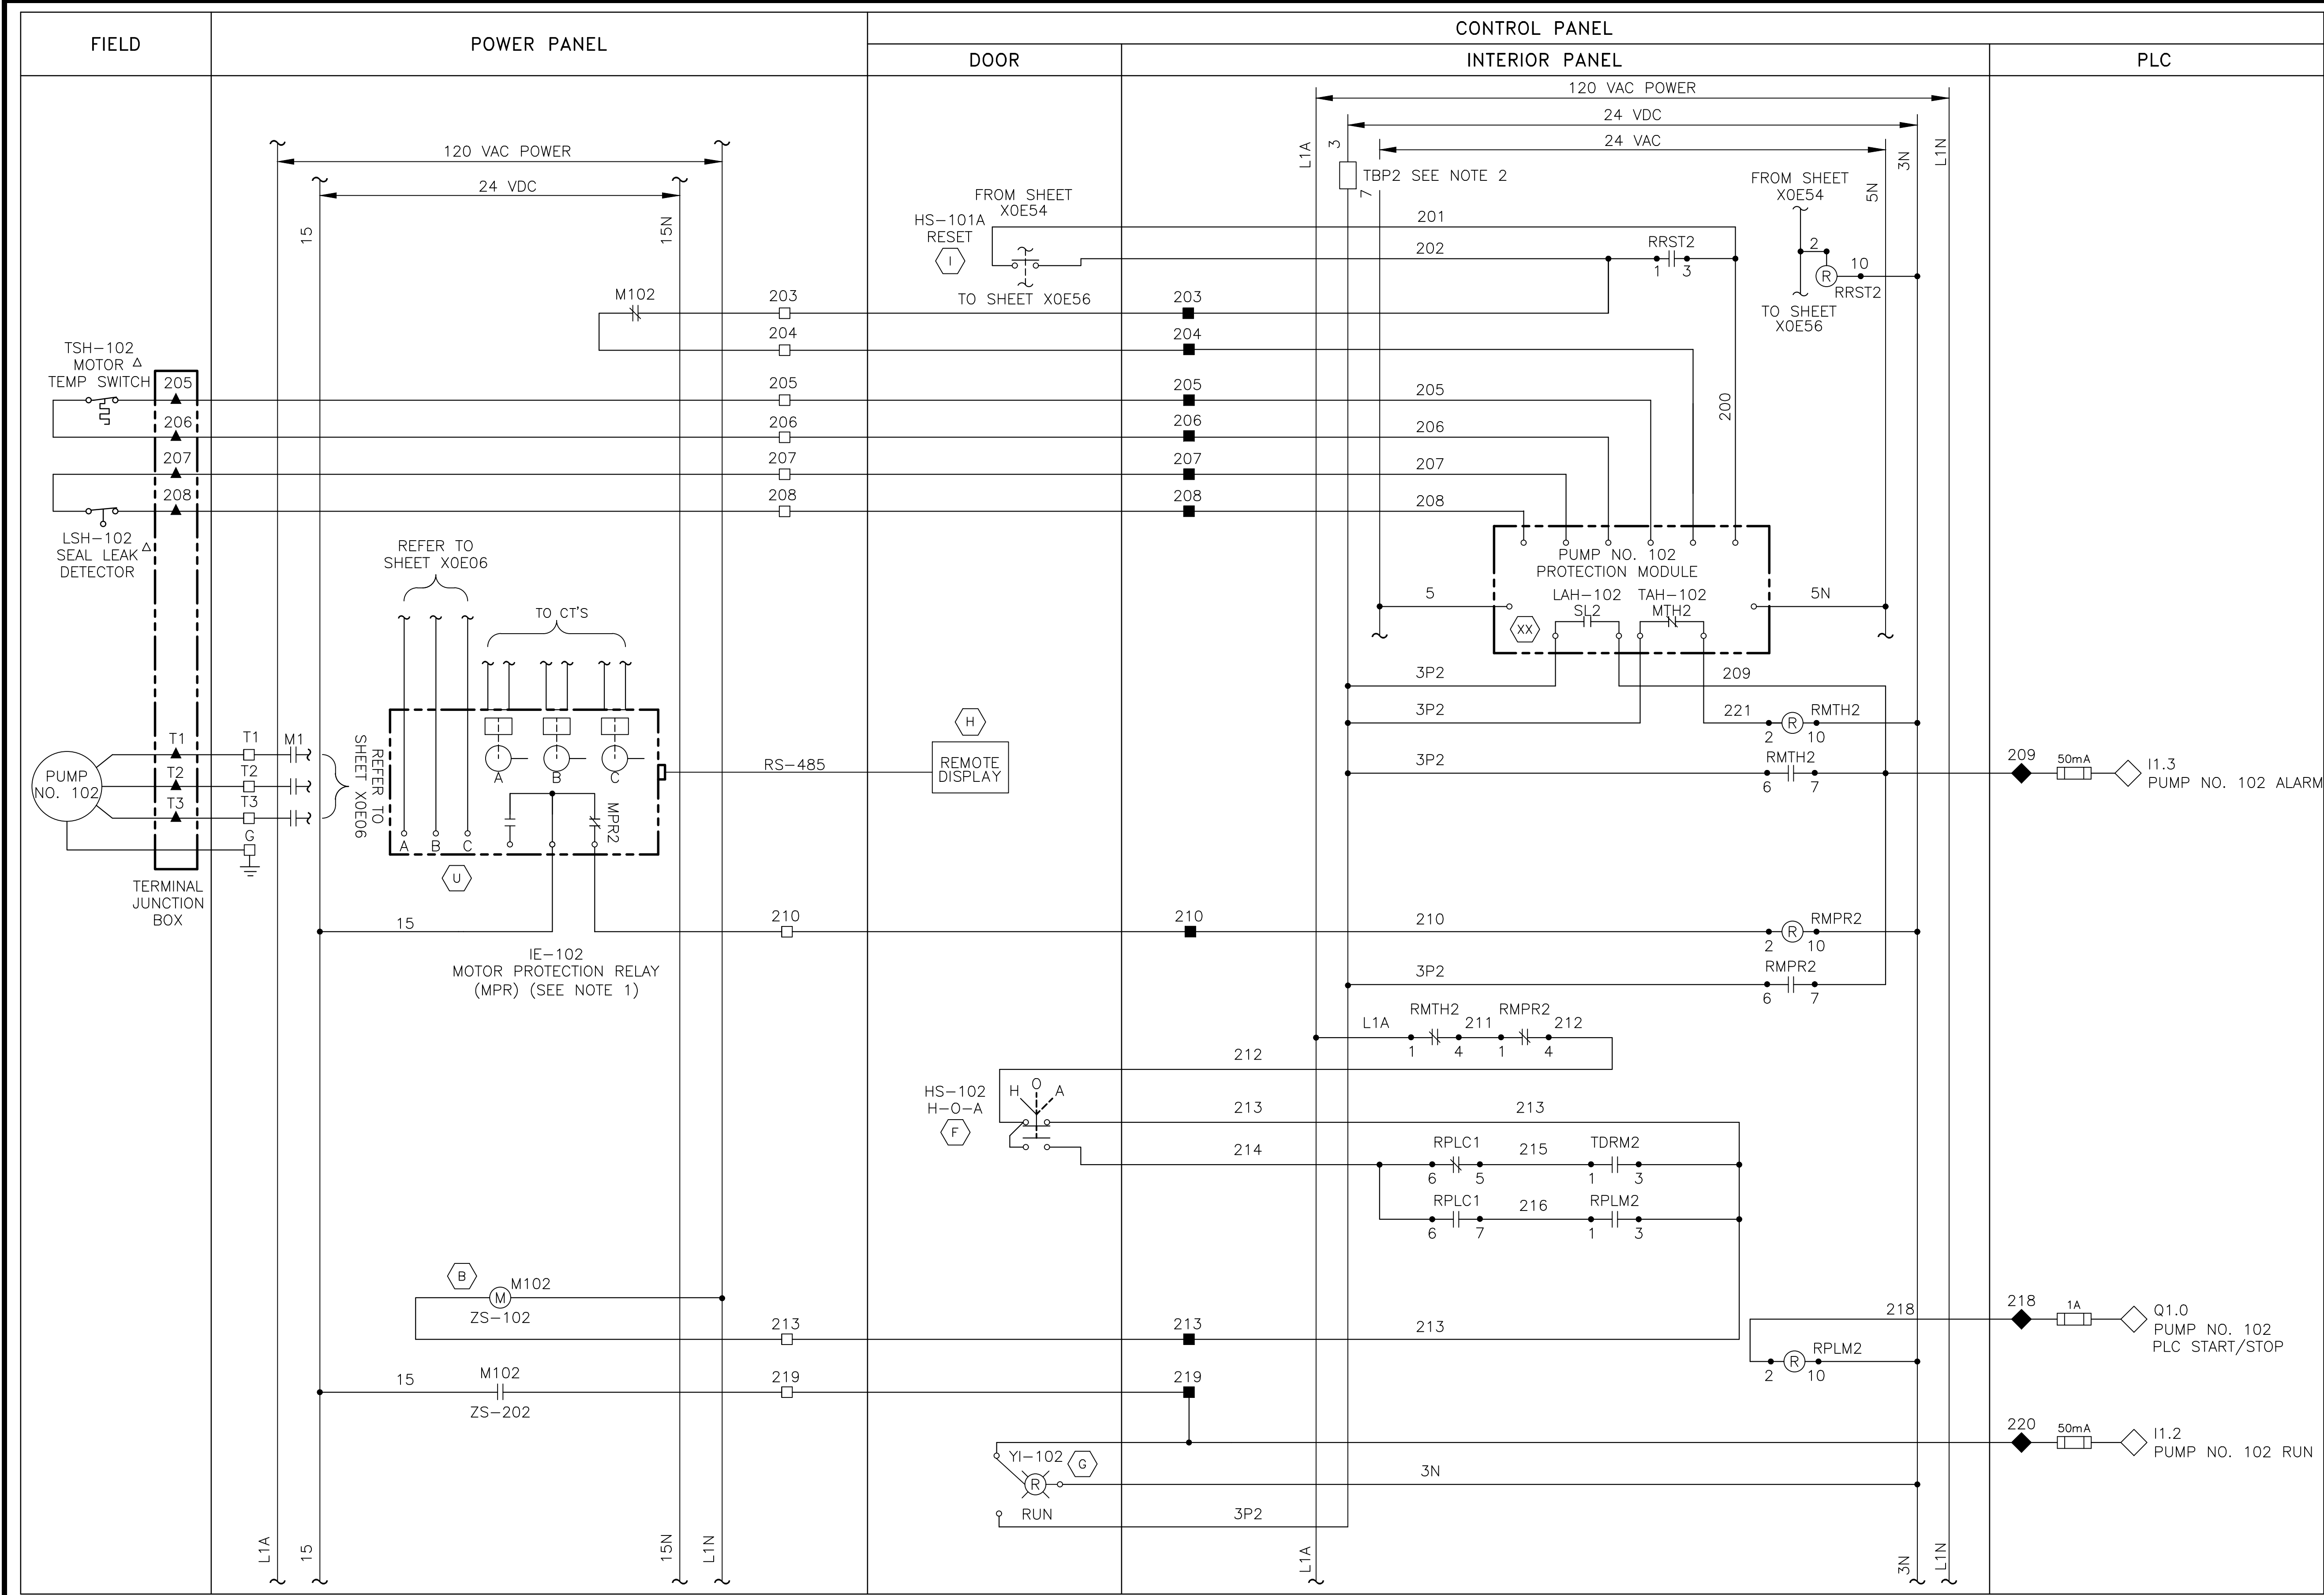

NOTES TO DESIGN ENGINEER:

A. THESE LIFT STATION DRAWINGS ARE CONSIDERED TO BE DESIGN GUIDELINES FOR THE CONSTRUCTION OF CITY OF HOUSTON WASTEWATER SUBMERSIBLE LIFT STATIONS. THEIR INTENDED USE IS AS A FRAMEWORK FOR THE CONTRACTED DESIGN ENGINEER IN DEVELOPING SPECIFIC LIFT STATION DESIGNS. IT IS THE RESPONSIBILITY OF THE CONTRACTED DESIGN ENGINEER TO VERIFY THE COMPLETENESS AND ACCURACY OF THE INFORMATION HEREIN CONTAINED AND TO ADJUST ACCORDING TO PROJECT SPECIFIC REQUIREMENTS.

B. EACH PUMP CONTROL SHALL BE INDIVIDUALLY FUSED. (24VDC, 120VAC)

C. THE DESIGN ENGINEER SHALL INCORPORATE ONLY THE NECESSARY STANDARD GUIDELINE DRAWINGS AND DETAILS INTO HIS PROJECT CONTRACT DOCUMENTATION PACKAGE, AND SHALL ADJUST PAGE NUMBERS AND CROSS REFERENCING ACCORDINGLY.

D. THE DESIGN ENGINEER SHALL CONSULT THE CITY OF HOUSTON DESIGN GUIDELINES MANUAL, THE ENGINEERING DESIGN MANUAL, AND THE MASTER SPECIFICATIONS FOR FURTHER INSTRUCTIONS AND INFORMATION PERTINENT TO THESE STANDARD DESIGN GUIDELINE DRAWINGS.

E. THE DESIGN ENGINEER SHALL REMOVE THESE NOTES, ALL REFERENCES TO THESE NOTES, AND ANY OTHER EXTRANEOUS INFORMATION FROM THE DESIGN GUIDELINE DRAWINGS. DESIGN ENGINEER SHALL PROVIDE ANY NOTES OR OTHER APPROPRIATE INFORMATION NECESSARY TO COMPLETE THE LIFT STATION DESIGN.

NOTES:

1. MOTOR PROTECTION RELAY OUTPUT CONTACT SHOWN IS NORMALLY CLOSED WHEN RELAY IS DE-ENERGIZED, OPEN WHEN ENERGIZED, AND CLOSED WHEN IN ALARM. VERIFY OPERATION OF RELAY PROVIDED AND ADJUST CONNECTION OF RMOR AUXILIARY RELAYS.

2. FUSED TERMINAL ON TERMINAL BLOCK TB4 SEE CONTROL POWER AND COMMUNICATION WIRING DIAGRAM. DRAWING NO. XOE10.

3 PUMP OUTDOOR
PUMP 102
CONTROL WIRING DIAGRAM

PROJECT NO. R-000265-0XXX-X

TITLE CITY OF HOUSTON
DESIGN GUIDELINE DRAWINGS
FOR SUBMERSIBLE LIFT STATIONS

CITY OF HOUSTON
DEPARTMENT OF PUBLIC WORKS AND ENGINEERING
ENGINEERING AND CONSTRUCTION

DESIGN ENGINEER TO INCLUDE COH STANDARD TITLE BLOCK ON ALL DRAWINGS, SEE STANDARD TITLE BLOCK DETAIL ON SHEET Z0C0X

LEGEND

△ DEVICE OR FIELD TERMINAL LOCATED AT MOTOR

* DEVICE OR FIELD TERMINAL LOCATED REMOTE

□ DEVICE OR FIELD TERMINAL LOCATED AT MCC OR POWER PANEL

■ FIELD TERMINAL LOCATED AT CONTROL PANEL

▲ REMOTE TERMINAL

● DEVICE TERMINAL NO.

◆ PLC INTERFACE TERMINAL

CADD DWG. FILE NO. : XOE55-OD3P.DWG

COHSTD.BDR 0 1 2 3 ORIGINAL SCALE IN INCHES FOR REDUCED PLANS

REV. NO.	DESCRIPTION	APP'D	DATE


SCALE: NONE

SUBMITTED: DESIGNED BY:

DATE: DRAWN BY:

SURVEY BY: SHEET NO. OF SHEETS

FIELD BOOK NO. DWG. NO. XOE55-0516

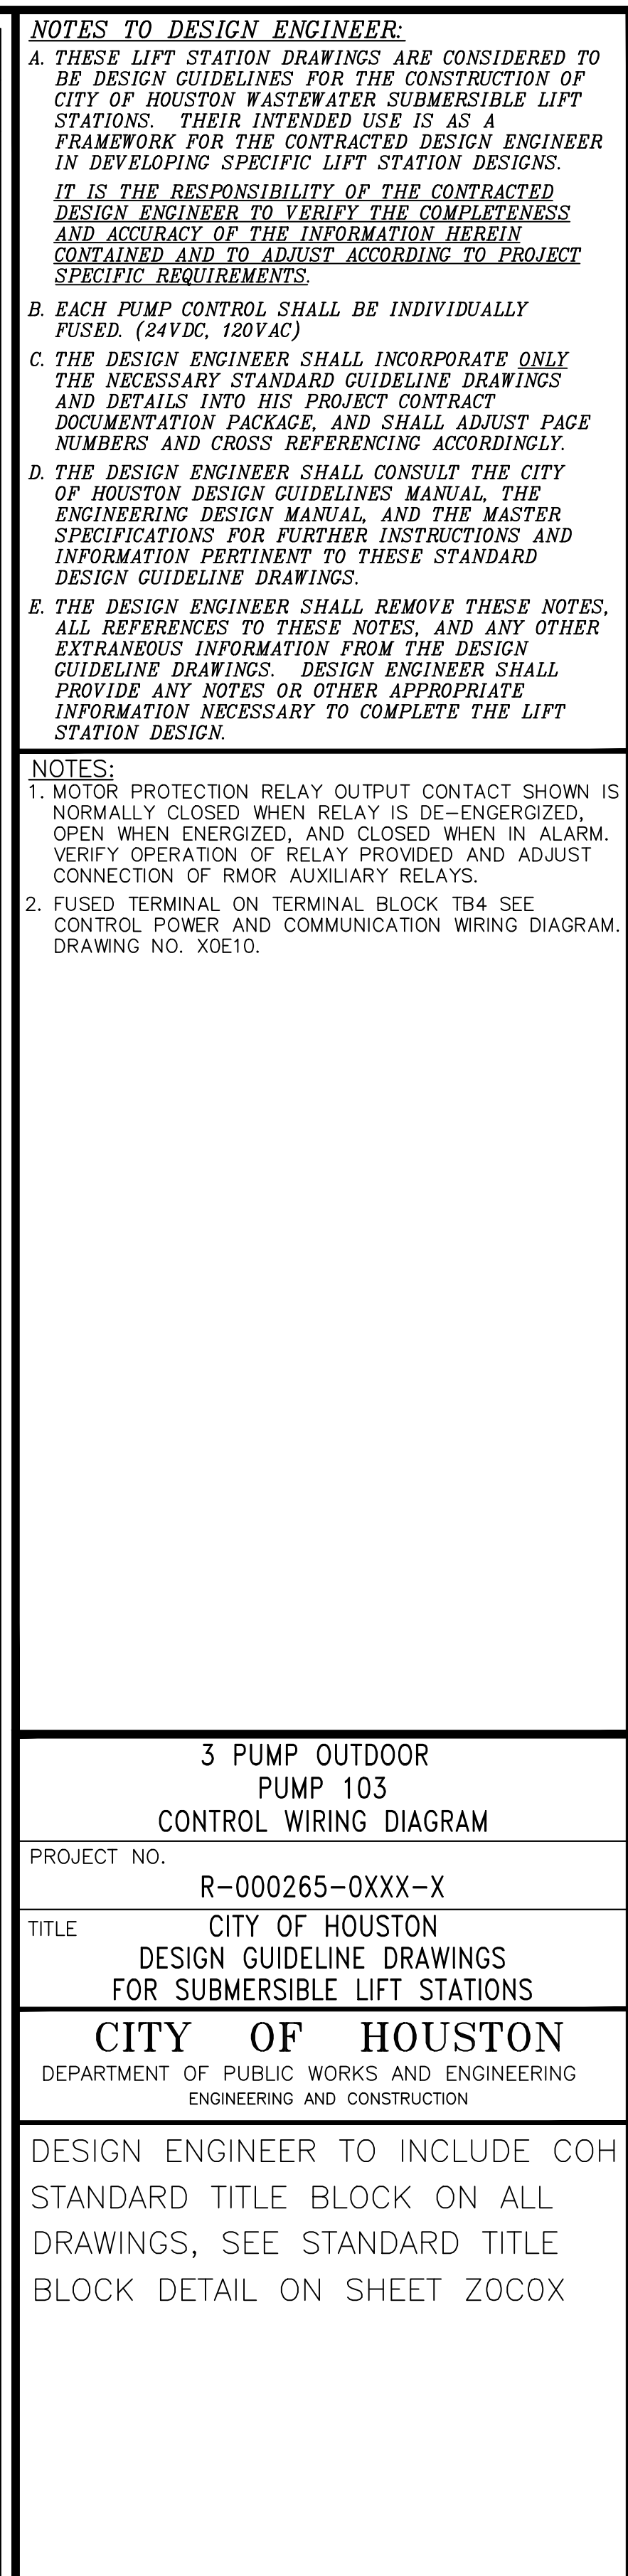


COHSTD.BDR

EQUIPMENT & DEVICE SCHEDULE		
ITEM	QUANTITY	DESCRIPTION
A	1	PRIMARY – BACKUP PLC MODE SECTOR SWITCH
B	1	WELL LEVEL RECORDER – 4–20mA INPUT, FOXBORO DUAL CHANNEL
C	1	PUMP CONTROLLER – DIGITAL CONTROL CORP. MODEL 114360R EQUAL
D	*	NOT USED
E	3	HAND–OFF–AUTO SWITCH, 3 POSITION, HEAVY DUTY, OILTIGHT WITH 2 SETS OF CONTACT BLOCKS (PUMP CONTROL)
F	3	INDICATING LIGHT, HEAVY DUTY, OILTIGHT, RED, 24 VDC, LED, WITH "RUN" LEGEND
G	*	NOT USED
H	1	SWITCH FOR CABINET LIGHT, 120V, 20A, SPST
I	2	DUPLEX RECEPTACLE, 120V, 20A, 2 WIRE, GROUNDED, GFCI TYPE
J	1	24" LED STRIP LIGHT 120V SUITABLE FOR ZERO DEGREE OPERATION ("SEE FIXTURE B" ON Z0E01)
K	3	TIME DELAY RELAY WITH THREE FORM C CONTACTS, 24 VDC COIL AND 11 PIN SOCKET BASE
L	1	PROGRAMMABLE LOGIC CONTROLLER WITH EXPANSION UNIT
M	*	CONTROL RELAY, 24 VDC RELAY WITH THREE FORM C CONTACTS AND 11 PIN SOCKET BASE
N	*	NAMEPLATES, SEE SPECIFICATIONS (SEE NAMEPLATE SCHEDULE) (SEE NOTE 1)
O	1	NOT USED
P	1	NEMA 12 GASKETED STEEL ENCLOSURE WITHOUT VENTS 72"H x 20"D x WIDTH AS REQUIRED
Q	*	TERMINAL BLOCK
R	1	WIRE DUCT 2" WIDE X 2" DEEP MINIMUM
S	1	GROUND BUS
T	1	WIMAX ETHERNET SWITCH
U	9	CARTRIDGE FUSES AND FUSEHOLDER
V	1	PUSHBUTTON, BLACK WITH "RESET" LEGEND
W	–	NOT USED.
X	*	FUSED TERMINAL BLOCKS
Y	1	POWER SURGE PROTECTOR – CONTROL POWER
Z	1	PROGRAMMING SCREEN (HMI)
AA	*	120VAC SYSTEM FUSES
BB	1	120 VAC – 24 VDC POWER SUPPLY, 5A
CC	1	INDICATING LIGHT, HEAVY DUTY, OILTIGHT, RED, 24 VDC, LED WITH "BACKUP" LEGEND
DD	1	INDICATING LIGHT, HEAVY DUTY, OILTIGHT, GREEN, 24 VDC, LED WITH "PLC" LEGEND
EE	2	ANALOG I/O SURGE SUPPRESSOR
FF	1	FLASHER MODULE

* – AS SCHEDULED

NAMEPLATE SCHEDULE

DESIGNATION	ENGRAVED	DESIGNATION	ENGRAVED
N1	PUMP STATION DESIGNATION	N8	LEVEL RECORDER
N2	PUMP NO. 101	N9	PUMP CONTROLLER
N3	PUMP NO. 102	N10	PROGRAMMING SCREEN
N4	PUMP NO. 103	N11	CONTROL MODE
		N12	PRIMARY
		N13	BACKUP
		N14	MOTOR DATA
			HORSEPOWER (OUTPUT) _____
			RPM AT FULL LOAD _____
			TIME RATING _____
			FREQUENCY _____
			NUMBER OF PHASES _____
			MODEL NUMBER _____
			RATED VOLTAGE _____
			SERVICE FACTOR _____
			FULL LOAD AMPS _____
			INSULATION CLASS _____
			NEMA DESIGN LETTER _____
			TEMPERATURE RISE _____
			NEMA FRAME SIZE _____
			DATE OF MANUFACTURE _____
			THERMO PROTECTION (IF REQUIRED) _____
			MOISTURE DETECTION (IF REQUIRED) _____

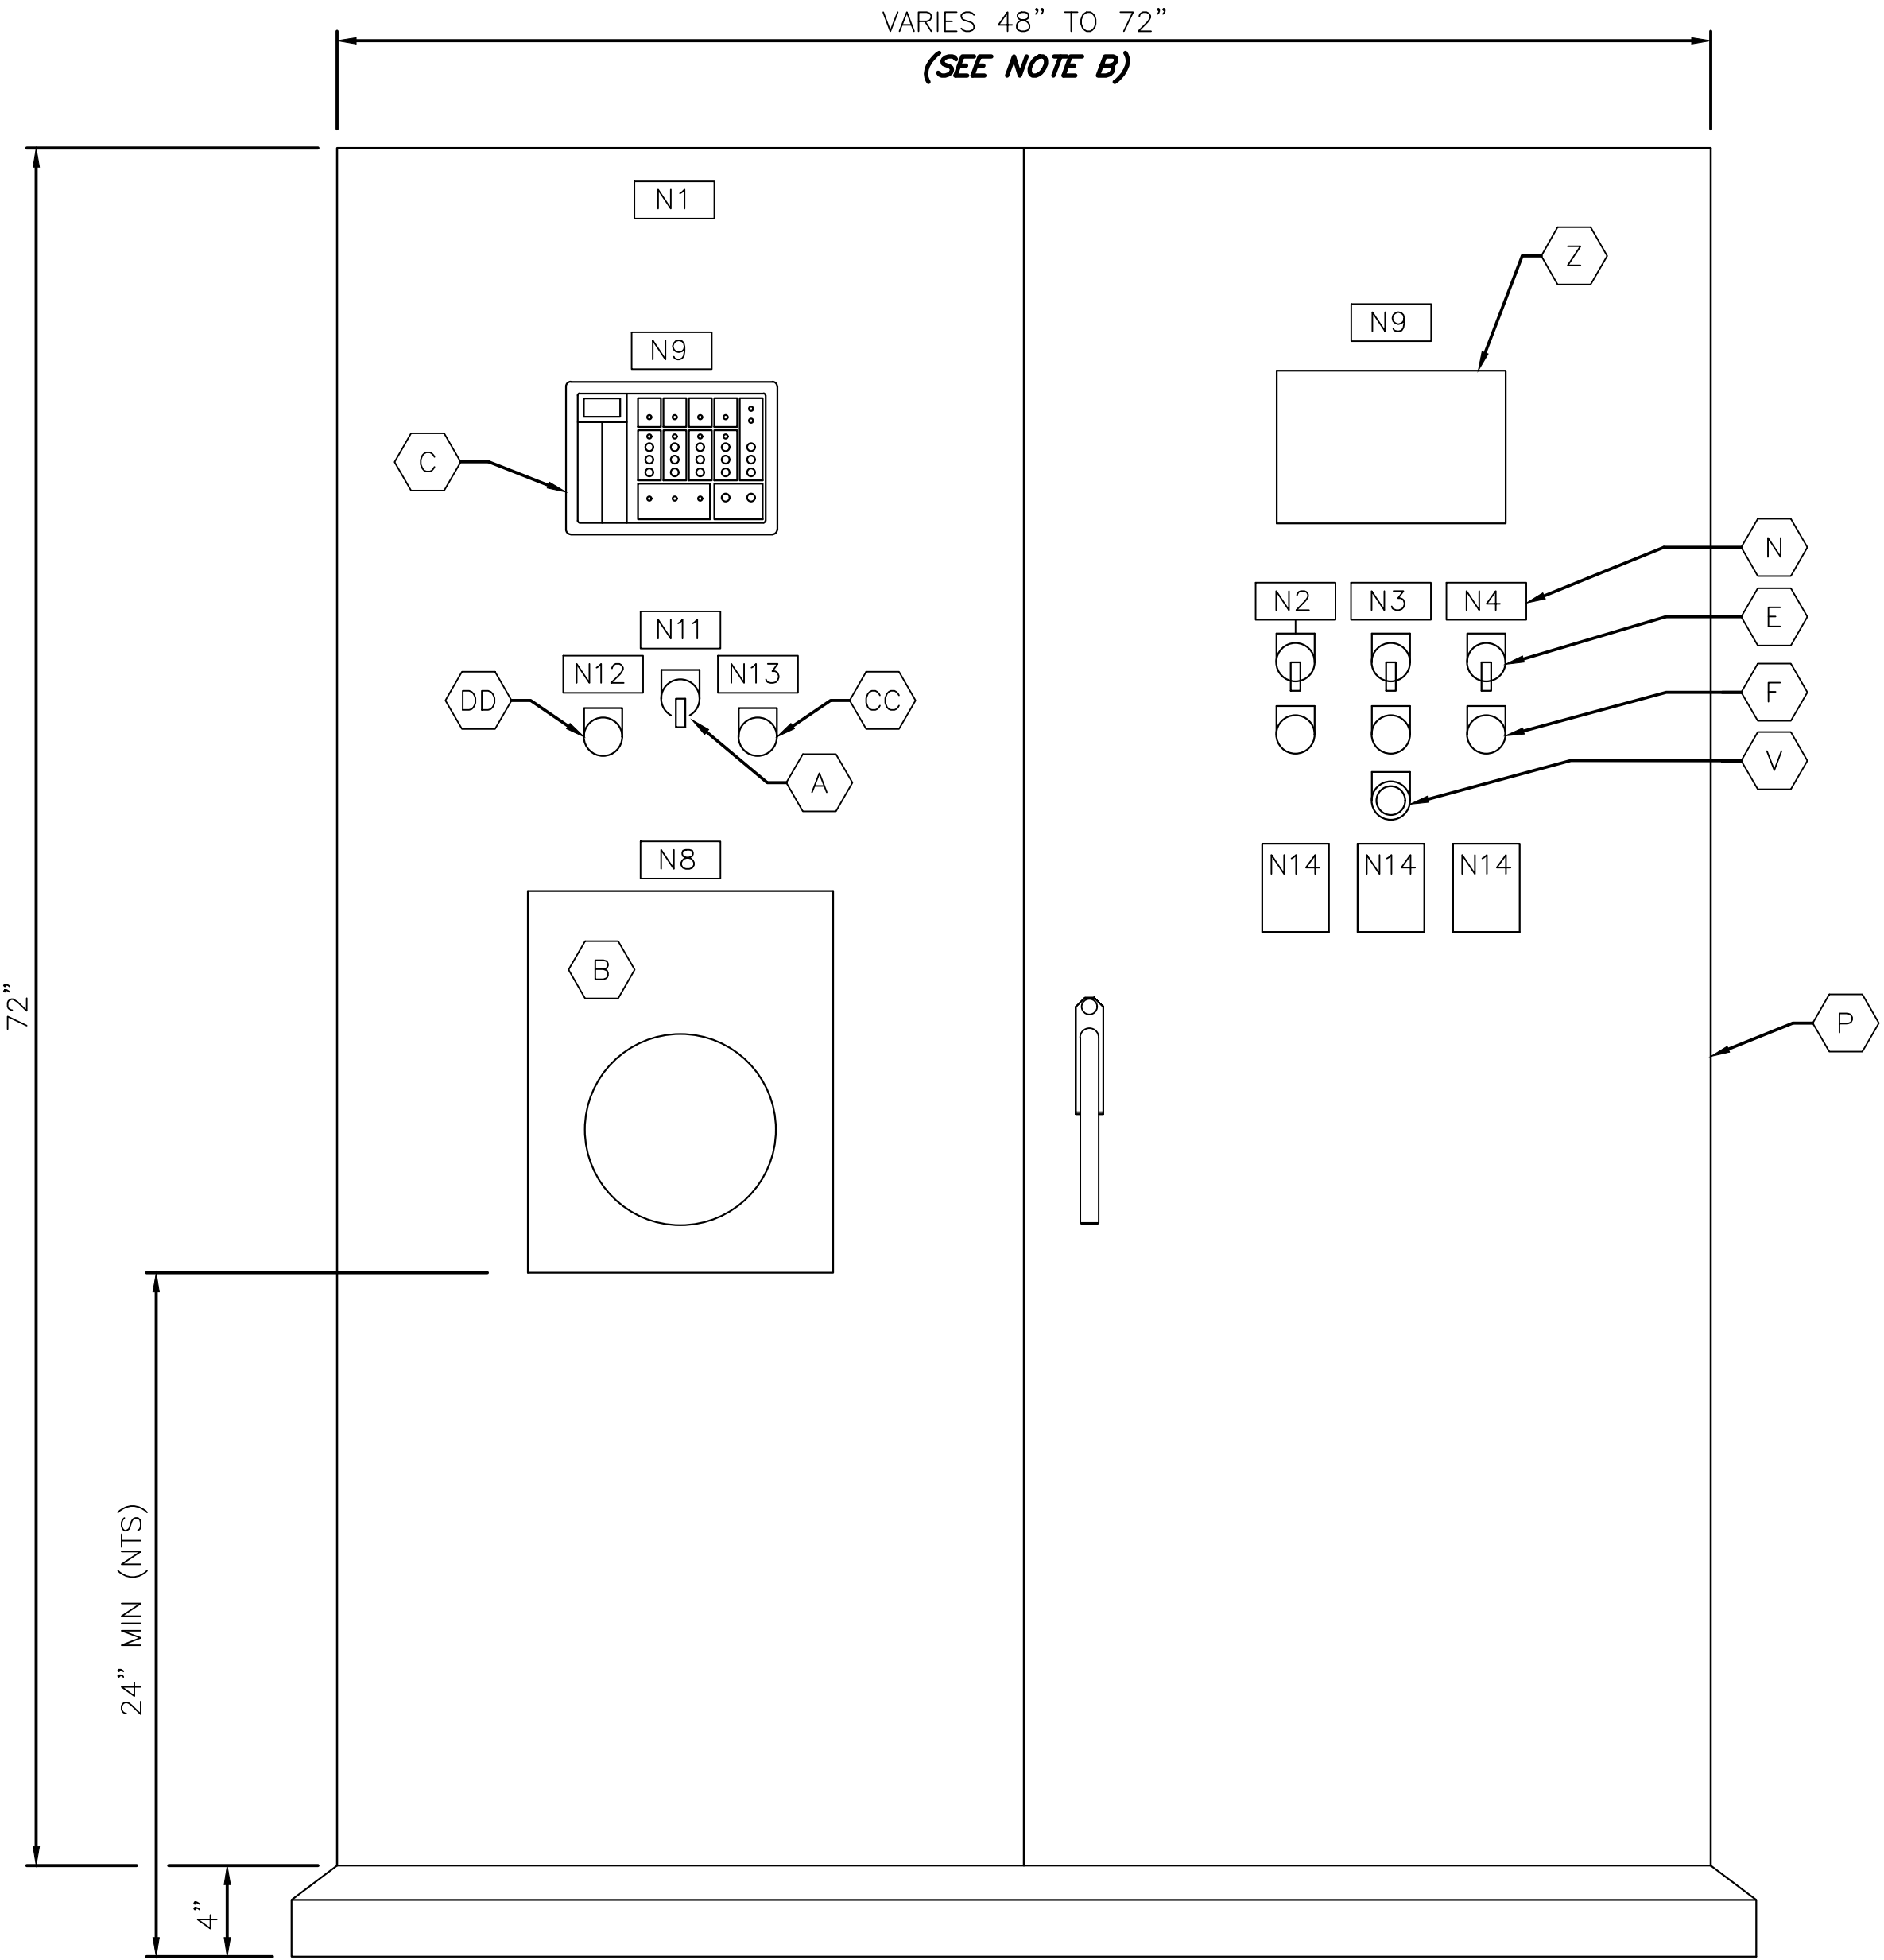

CONTROL CABINET
FRONT DOOR ELEVATION

NOTES TO DESIGN ENGINEER:
A. THESE LIFT STATION DRAWINGS ARE CONSIDERED TO BE DESIGN GUIDELINES FOR THE CONSTRUCTION OF CITY OF HOUSTON WASTEWATER SUBMERSIBLE LIFT STATIONS. THEIR INTENDED USE IS AS A FRAMEWORK FOR THE CONTRACTED DESIGN ENGINEER IN DEVELOPING SPECIFIC LIFT STATION DESIGNS. IT IS THE RESPONSIBILITY OF THE CONTRACTED DESIGN ENGINEER TO VERIFY THE COMPLETENESS AND ACCURACY OF THE INFORMATION HEREIN CONTAINED AND TO ADJUST ACCORDING TO PROJECT SPECIFIC REQUIREMENTS.
B. DESIGN ENGINEER SHALL SELECT THE APPROPRIATE CONTROL PANEL WIDTH (SEE DEVICE RATINGS SCHEDULE ON SHEET Z0E42).
C. THE DESIGN ENGINEER SHALL INCORPORATE ONLY THE NECESSARY STANDARD GUIDELINE DRAWINGS AND DETAILS INTO HIS PROJECT CONTRACT DOCUMENTATION PACKAGE, AND SHALL ADJUST PAGE NUMBERS AND CROSS REFERENCING ACCORDINGLY.
D. THE DESIGN ENGINEER SHALL CONSULT THE CITY OF HOUSTON DESIGN GUIDELINES MANUAL, THE ENGINEERING DESIGN MANUAL, AND THE MASTER SPECIFICATIONS FOR FURTHER INSTRUCTIONS AND INFORMATION PERTINENT TO THESE STANDARD DESIGN GUIDELINE DRAWINGS.
E. THE DESIGN ENGINEER SHALL REMOVE THESE NOTES, ALL REFERENCES TO THESE NOTES, AND ANY OTHER EXTRANEIOUS INFORMATION FROM THE DESIGN GUIDELINE DRAWINGS. DESIGN ENGINEER SHALL PROVIDE ANY NOTES OR OTHER APPROPRIATE INFORMATION NECESSARY TO COMPLETE THE LIFT STATION DESIGN.

NOTES:
1. NAMEPLATES SHALL BE MOUNTED TO PANELS USING STAINLESS STEEL HARDWARE.

3 PUMP INDOOR
CONTROL CABINET
EQUIPMENT LAYOUT & SCHEDULE

PROJECT NO. R-000265-0XXX-X

TITLE CITY OF HOUSTON
DESIGN GUIDELINE DRAWINGS
FOR SUBMERSIBLE LIFT STATIONS


CITY OF HOUSTON
DEPARTMENT OF PUBLIC WORKS AND ENGINEERING
ENGINEERING AND CONSTRUCTION

DESIGN ENGINEER TO INCLUDE COH
STANDARD TITLE BLOCK ON ALL
DRAWINGS, SEE STANDARD TITLE
BLOCK DETAIL ON SHEET Z0C0X

SCALE: NONE DESIGNED BY:
SUBMITTED: DRAWN BY:
DATE: SHEET NO. OF SHEETS
SURVEY BY: DWG. NO.
FIELD BOOK NO. Y0E21-0516

CADD DWG. FILE NO. :
Y0E21-ID3P.DWG

COHSTD.BDR 0 1 2 3 ORIGINAL SCALE IN INCHES
FOR REDUCED PLANS

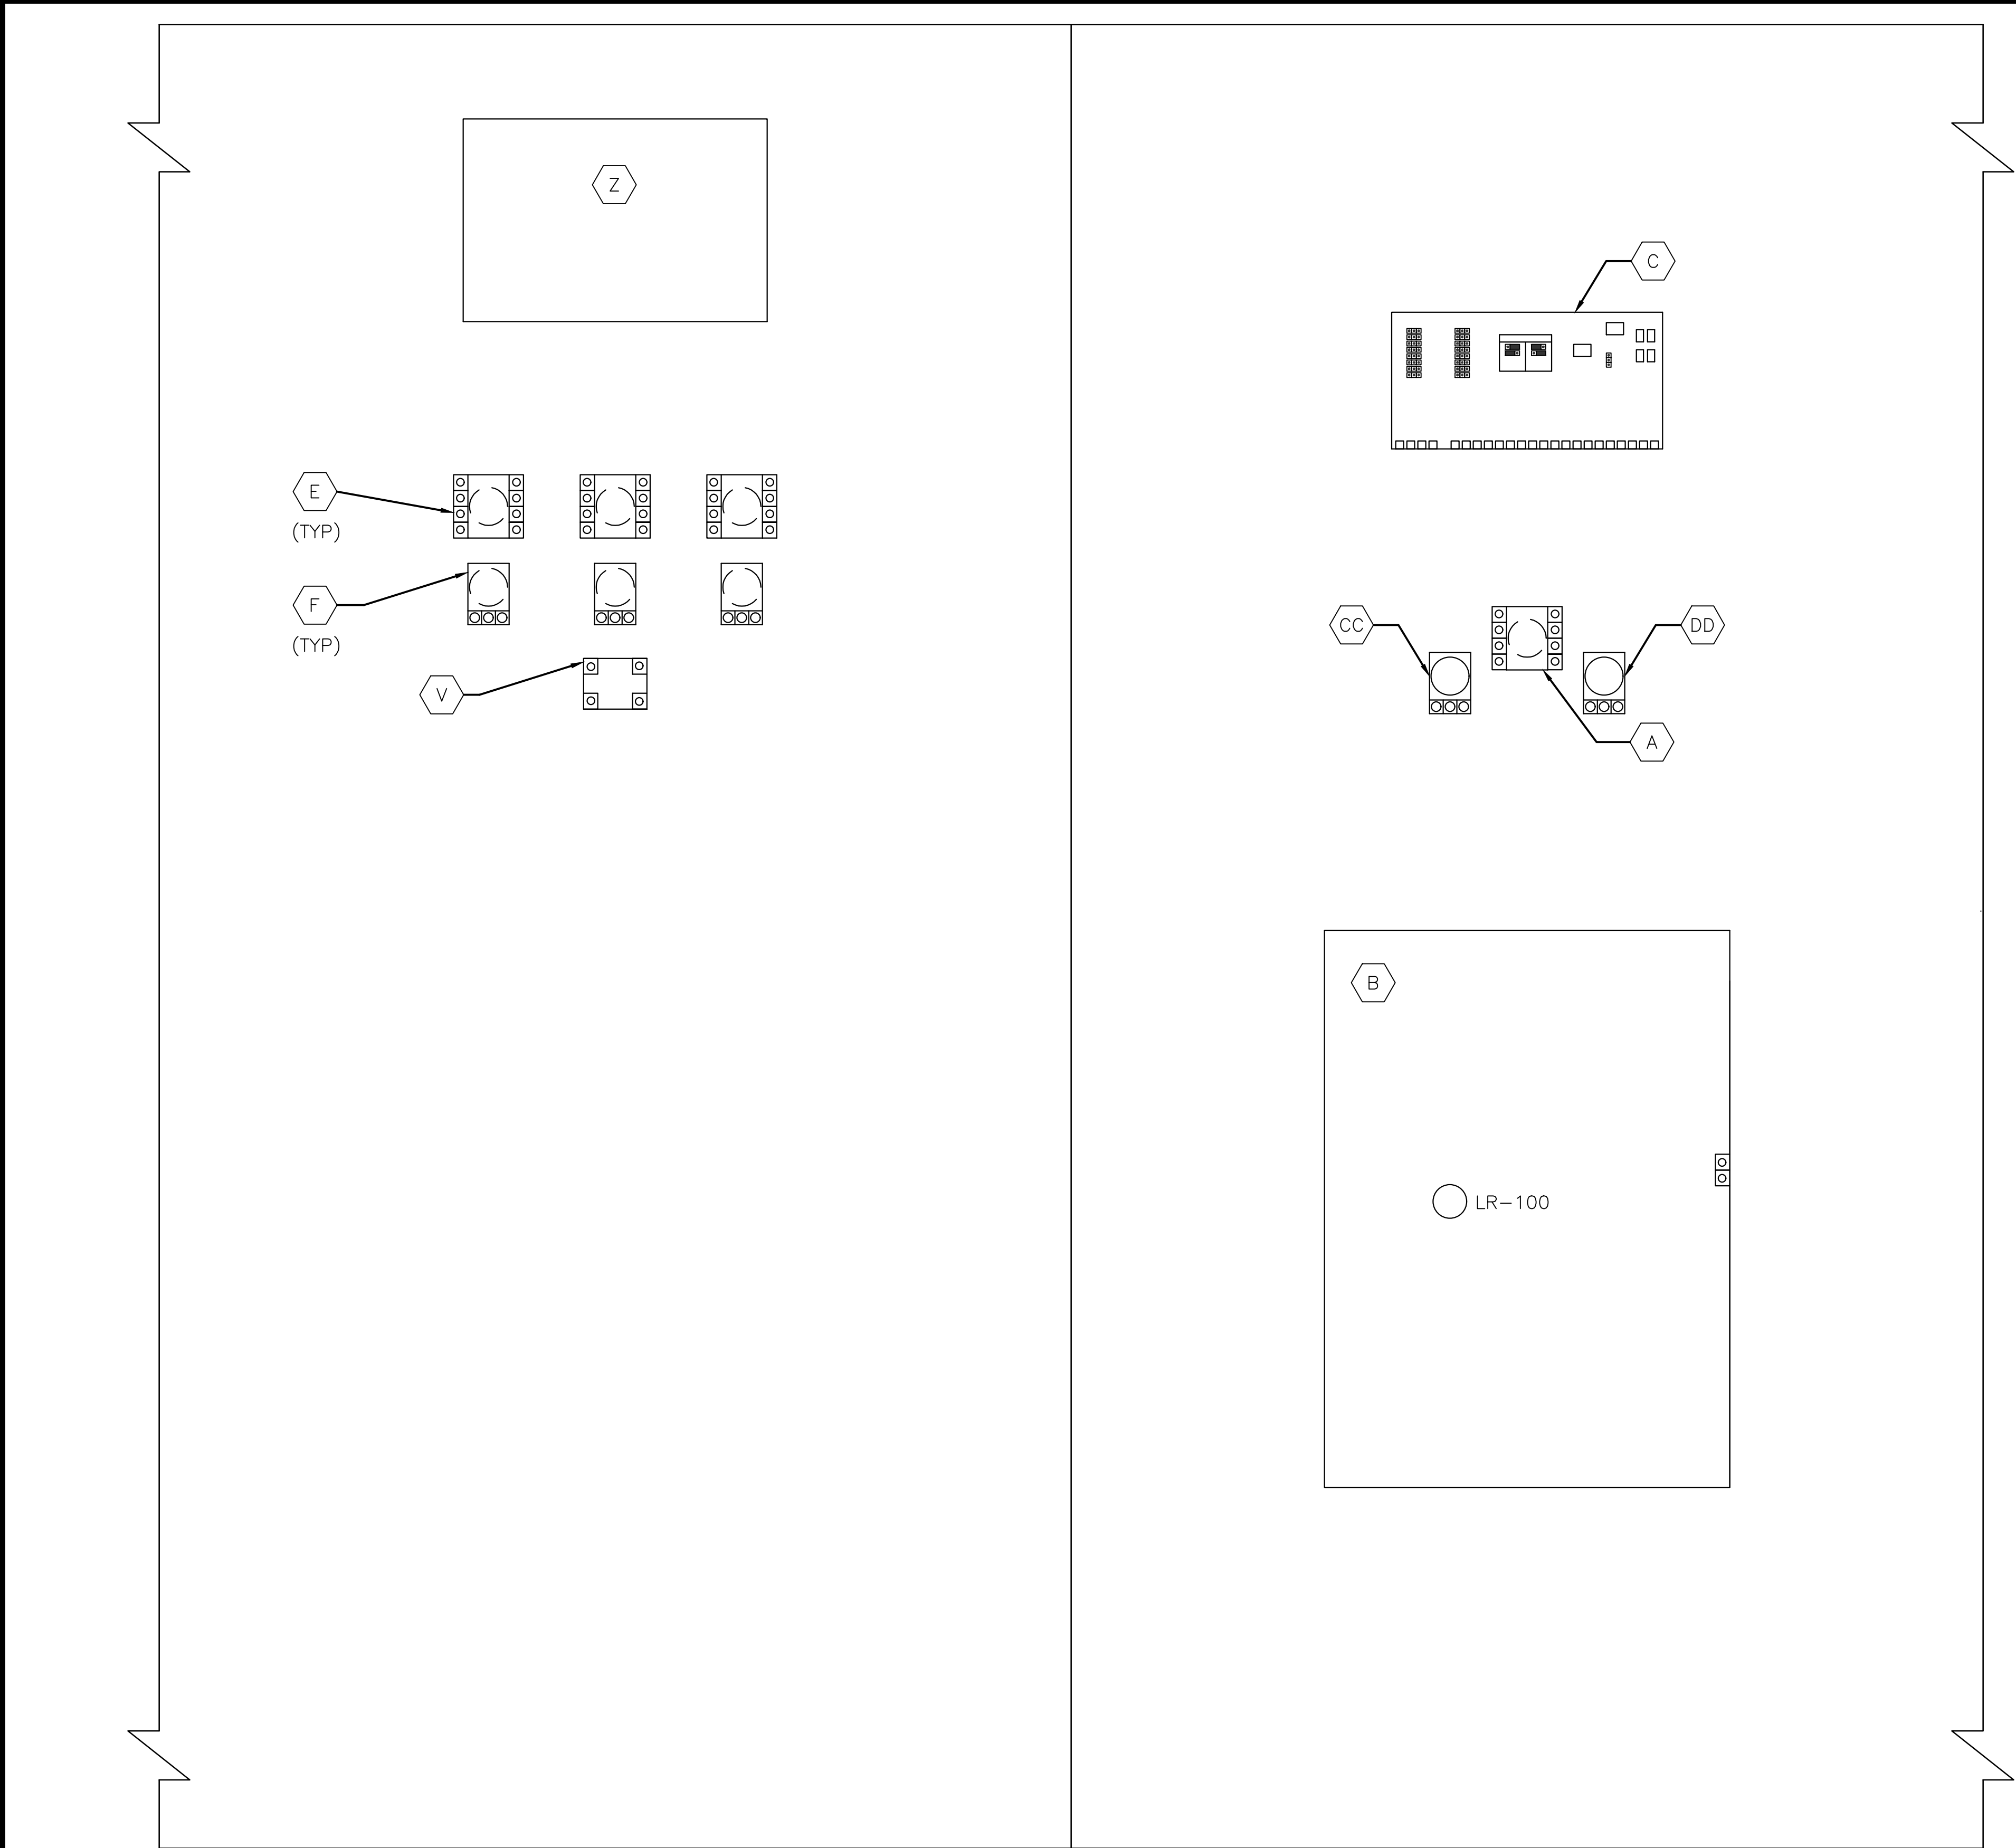

CONTROL CABINET
BACK DOOR ELEVATION

REV. NO.	DESCRIPTION	APP'D	DATE

NOTES TO DESIGN ENGINEER:
A. THESE LIFT STATION DRAWINGS ARE CONSIDERED TO BE DESIGN GUIDELINES FOR THE CONSTRUCTION OF CITY OF HOUSTON WASTEWATER SUBMERSIBLE LIFT STATIONS. THEIR INTENDED USE IS AS A FRAMEWORK FOR THE CONTRACTED DESIGN ENGINEER IN DEVELOPING SPECIFIC LIFT STATION DESIGNS. IT IS THE RESPONSIBILITY OF THE CONTRACTED DESIGN ENGINEER TO VERIFY THE COMPLETENESS AND ACCURACY OF THE INFORMATION HEREIN CONTAINED AND TO ADJUST ACCORDING TO PROJECT SPECIFIC REQUIREMENTS.
B. DESIGN ENGINEER SHALL SELECT THE APPROPRIATE CONTROL PANEL WIDTH (SEE DEVICE RATINGS SCHEDULE ON SHEET Z0E42).
C. THE DESIGN ENGINEER SHALL INCORPORATE ONLY THE NECESSARY STANDARD GUIDELINE DRAWINGS AND DETAILS INTO HIS PROJECT CONTRACT DOCUMENTATION PACKAGE, AND SHALL ADJUST PAGE NUMBERS AND CROSS REFERENCING ACCORDINGLY.
D. THE DESIGN ENGINEER SHALL CONSULT THE CITY OF HOUSTON DESIGN GUIDELINES MANUAL, THE ENGINEERING DESIGN MANUAL, AND THE MASTER SPECIFICATIONS FOR FURTHER INSTRUCTIONS AND INFORMATION PERTINENT TO THESE STANDARD DESIGN GUIDELINE DRAWINGS.
E. THE DESIGN ENGINEER SHALL REMOVE THESE NOTES, ALL REFERENCES TO THESE NOTES, AND ANY OTHER EXTRANEOUS INFORMATION FROM THE DESIGN GUIDELINE DRAWINGS. DESIGN ENGINEER SHALL PROVIDE ANY NOTES OR OTHER APPROPRIATE INFORMATION NECESSARY TO COMPLETE THE LIFT STATION DESIGN.

NOTES:
1. SEE SHEET Y0E21 FOR EQUIPMENT SCHEDULE.

3 PUMP INDOOR
CONTROL CABINET
BACK DOOR ELEVATION


PROJECT NO. R-000265-0XXX-X

TITLE CITY OF HOUSTON
DESIGN GUIDELINE DRAWINGS
FOR SUBMERSIBLE LIFT STATIONS

CITY OF HOUSTON
DEPARTMENT OF PUBLIC WORKS AND ENGINEERING
ENGINEERING AND CONSTRUCTION

DESIGN ENGINEER TO INCLUDE COH
STANDARD TITLE BLOCK ON ALL
DRAWINGS, SEE STANDARD TITLE
BLOCK DETAIL ON SHEET Z0C0X


SCALE: NONE	DESIGNED BY:
SUBMITTED:	DRAWN BY:
DATE:	SHEET NO. OF SHEETS
SURVEY BY:	DWG. NO. Y0E22-0516
FIELD BOOK NO.	

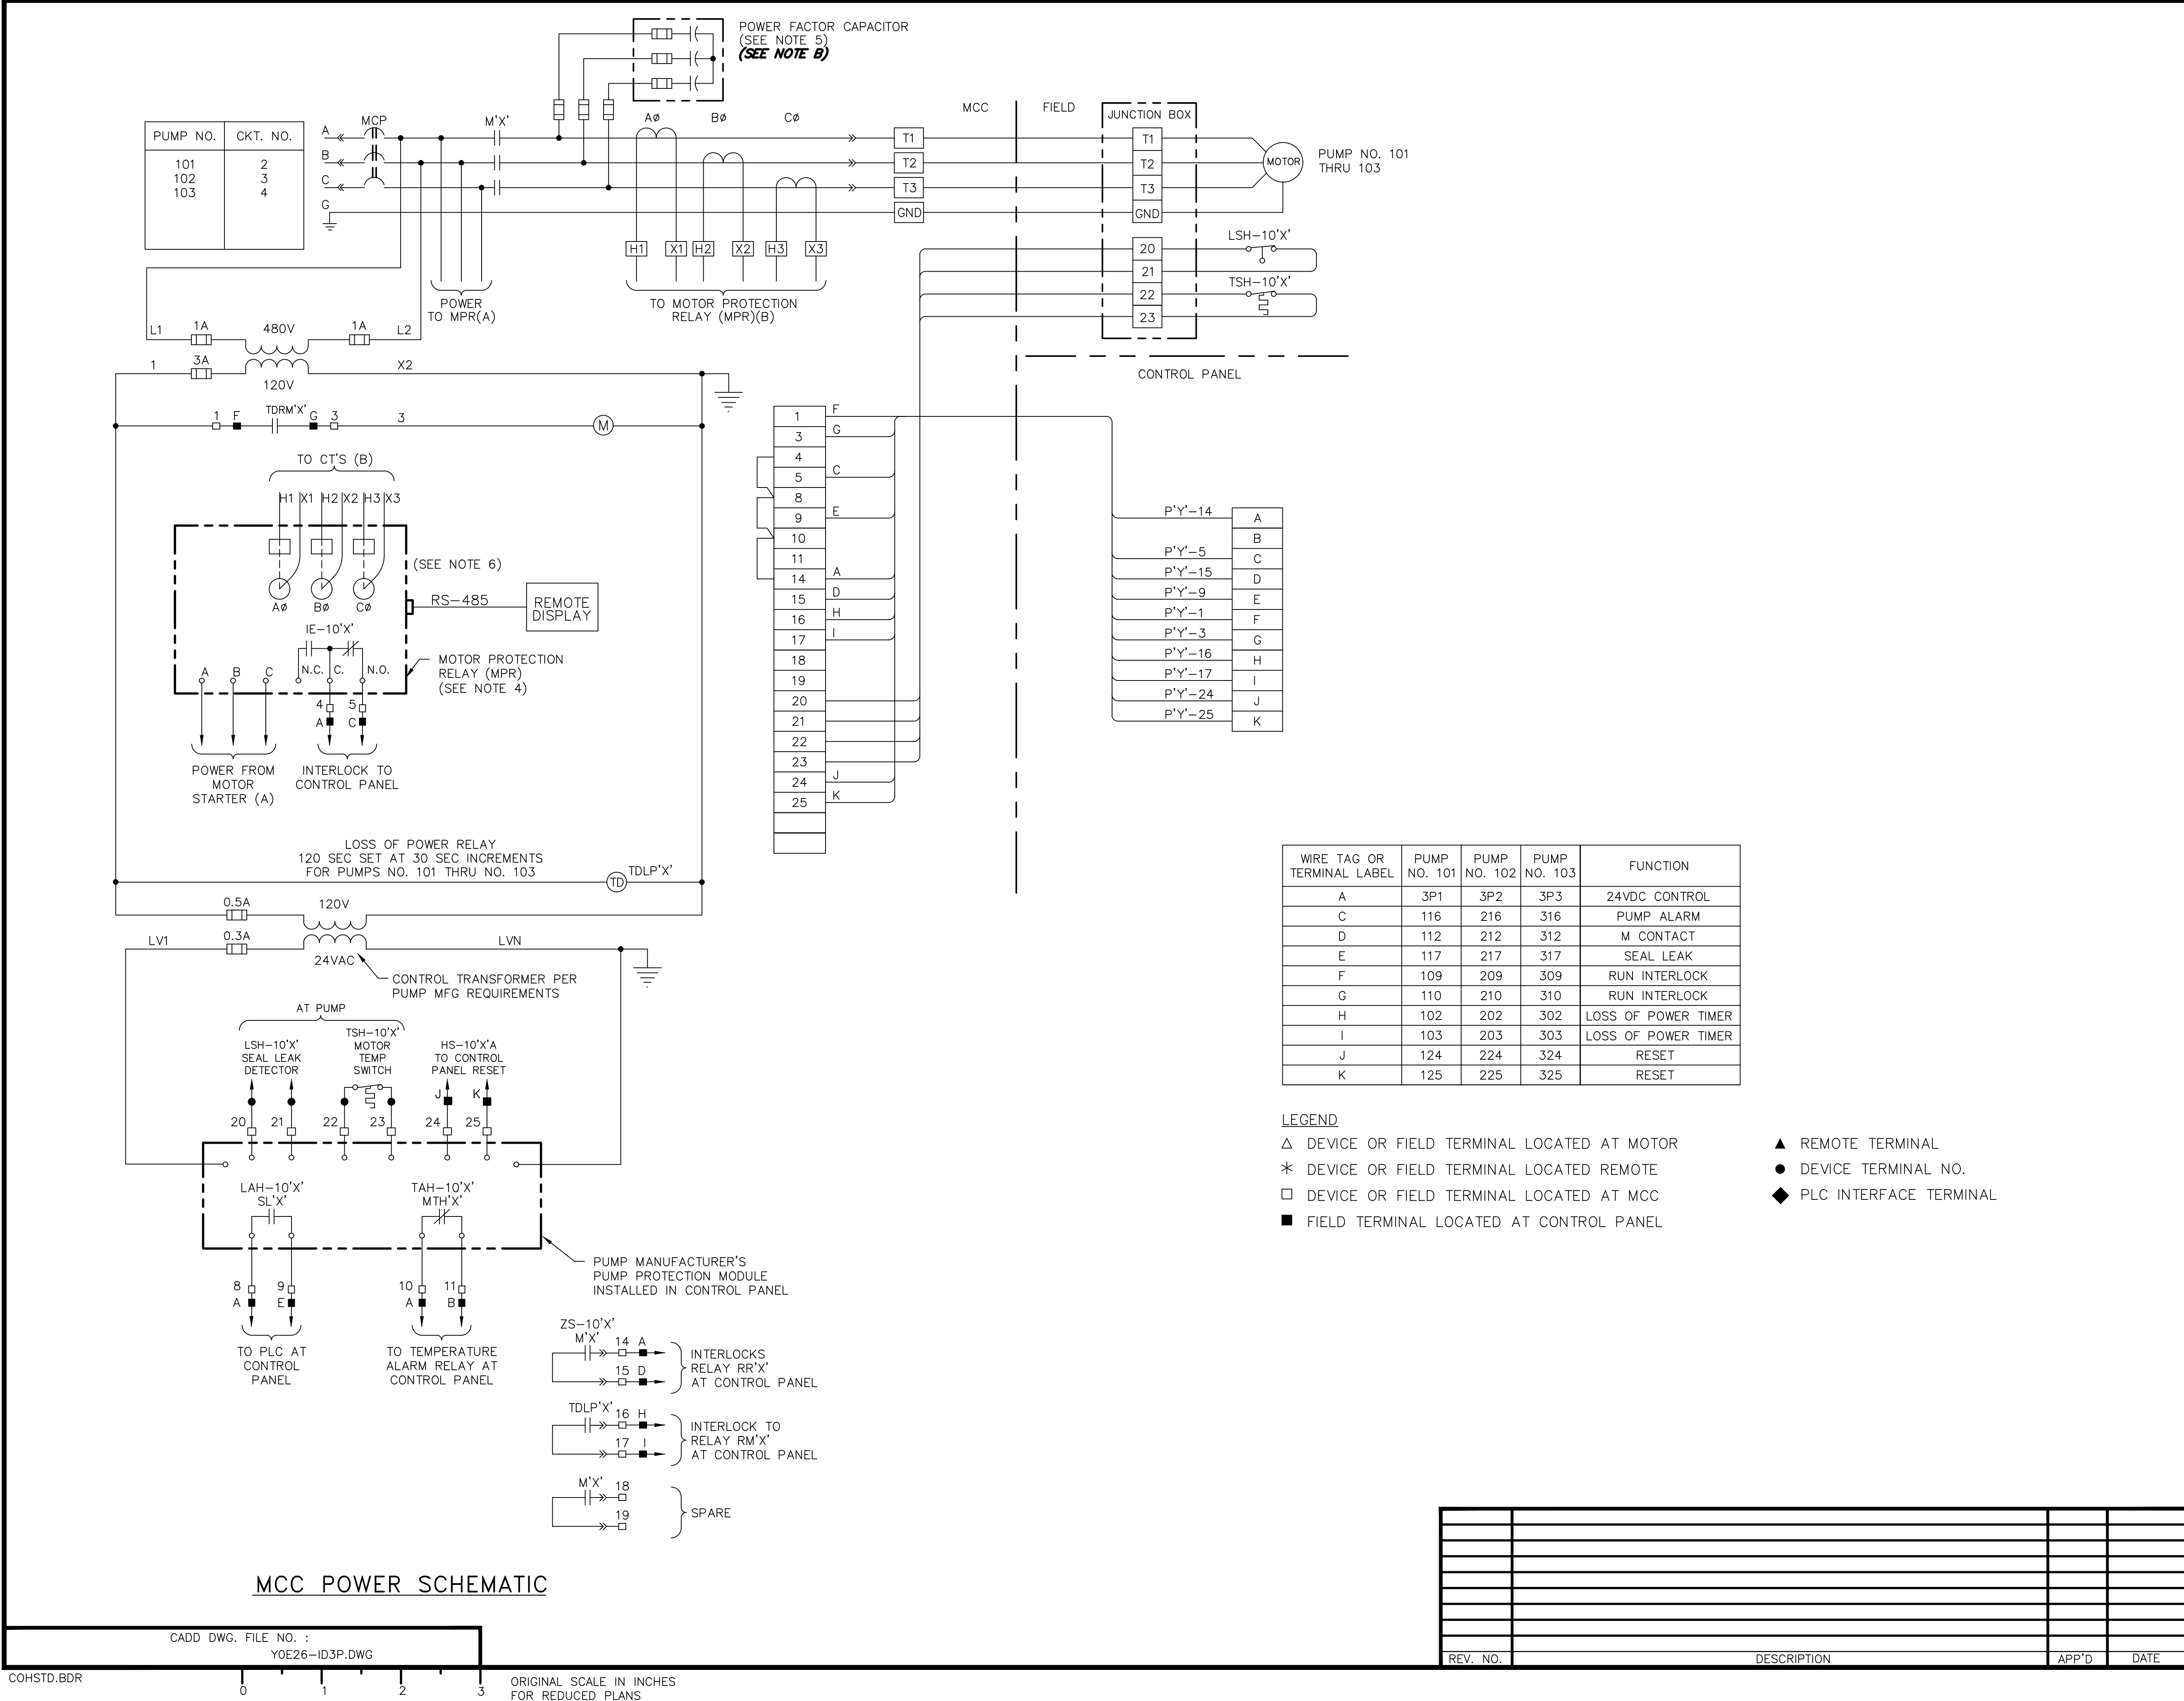

WIRE TAG OR TERMINAL LABEL	PUMP NO. 101	PUMP NO. 102	PUMP NO. 103	FUNCTION
A	3P1	3P2	3P3	24VDC CONTROL
C	116	216	316	PUMP ALARM
D	112	212	312	M CONTACT
E	117	217	317	SEAL LEAK
F	109	209	309	RUN INTERLOCK
G	110	210	310	RUN INTERLOCK
H	102	202	302	LOSS OF POWER TIMER
I	103	203	303	LOSS OF POWER TIMER
J	124	224	324	RESET
K	125	225	325	RESET

1	F
3	G
4	
5	C
8	
9	E
10	
11	A
14	D
15	H
16	I
17	
18	
19	
20	
21	
22	
23	J
24	K
25	

P'Y-14	A
P'Y-5	B
P'Y-15	C
P'Y-9	D
P'Y-1	E
P'Y-3	F
P'Y-16	G
P'Y-17	H
P'Y-24	I
P'Y-25	J
	K

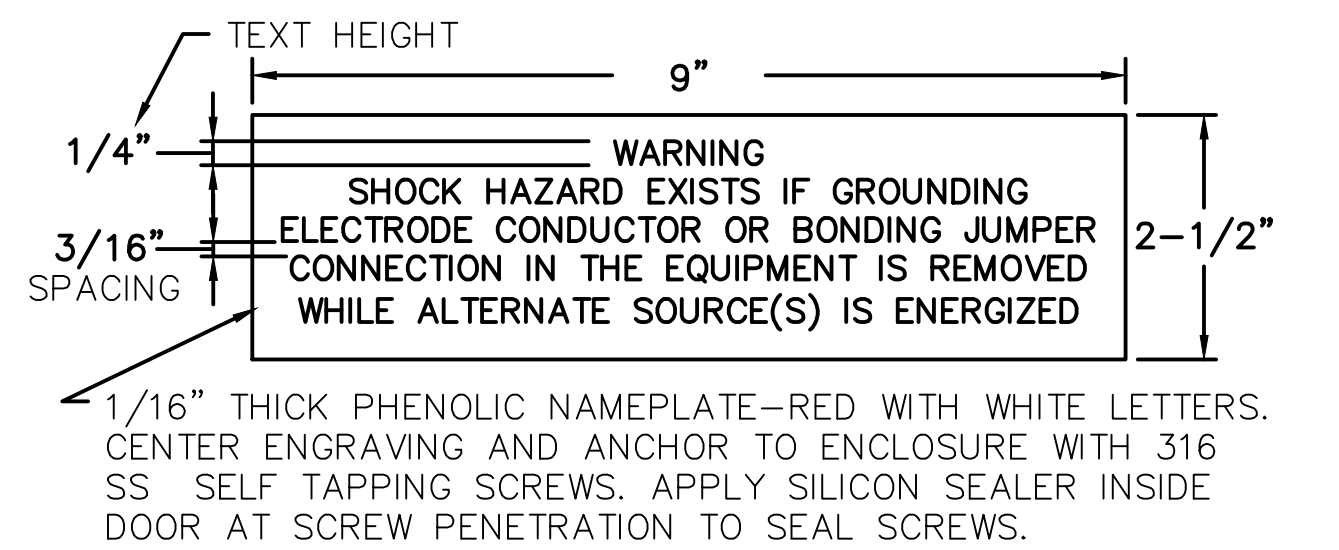
[illegible]

NOTES:

1. FOR DESCRIPTION AND RATINGS OF ITEMS INDICATED WITH ROMAN NUMERAL FLAGS, SEE DEVICE RATINGS SCHEDULE.
2. CONTRACTOR TO COORDINATE POWER FACTOR CORRECTION CAPACITOR SIZE WITH PUMP MANUFACTURER. MINIMUM 95% POWER FACTOR CORRECTION AT FULL LOAD.
3. CONTRACTOR SHALL VERIFY ACTUAL AMPERAGES OF MOTORS AND SIZE STARTERS, MOTOR CIRCUIT PROTECTORS, ETC. ACCORDINGLY.
4. POWER MONITOR SEE SPECS. 13446.
5. PROVIDE FUSE SIZE ACCORDING TO MANUFACTURER'S REQUIREMENTS.
6. WHERE USED 320 SERIES METER, USE 400A AND BELOW DISCONNECT.

DESIGN ENGINEER TO INCLUDE COH
STANDARD TITLE BLOCK ON ALL
DRAWINGS, SEE STANDARD TITLE
BLOCK DETAIL ON SHEET ZOC0X

SCALE: NONE	DESIGNED BY:
SUBMITTED:	DRAWN BY:
DATE:	SHEET NO. OF SHEETS
SURVEY BY:	DWG. NO.
FIELD BOOK NO.	YOE30-0516

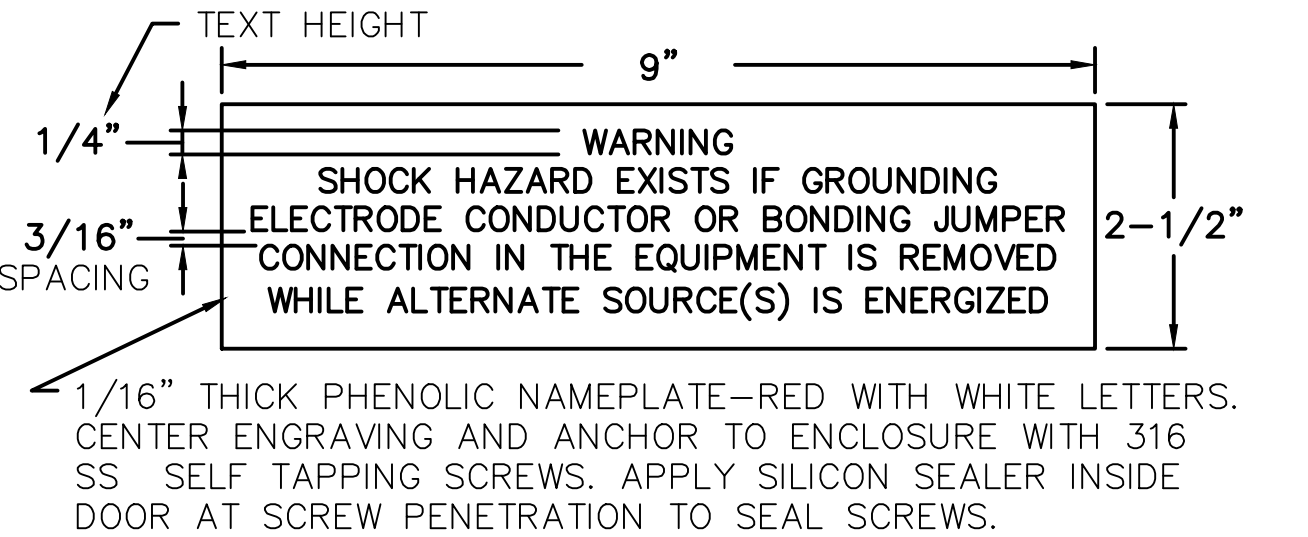

LOAD CALCULATION		
ITEM	HP	FLI*
PUMP NO. 101	___ HP	___A
PUMP NO. 102	___ HP	___A
PUMP NO. 103	___ HP	___A
15 KVA TRANSFORMER	___	___A
SUBTOTAL		___A
25% OF LARGEST MOTOR LOAD		___A
MINIMUM AMPACITY		___A

* BASED ON SELECTED PUMP MFG DATA

NOTES TO DESIGN ENGINEER:

A. THESE LIFT STATION DRAWINGS ARE CONSIDERED TO BE DESIGN GUIDELINES FOR THE CONSTRUCTION OF CITY OF HOUSTON WASTEWATER SUBMERSIBLE LIFT STATIONS. THEIR INTENDED USE IS AS A FRAMEWORK FOR THE CONTRACTED DESIGN ENGINEER IN DEVELOPING SPECIFIC LIFT STATION DESIGNS.

IT IS THE RESPONSIBILITY OF THE CONTRACTED
DESIGN ENGINEER TO VERIFY THE COMPLETENESS
AND ACCURACY OF THE INFORMATION HEREIN
CONTAINED AND TO ADJUST ACCORDING TO PROJECT
SPECIFIC REQUIREMENTS.

B. PROVIDE NOTED ITEMS FOR STATIONS WITH VALVE VAULT DESIGNATED AS ALTERNATE LOW PROFILE CONFIGURATION, ONLY. PROVIDE VALVE VAULT SUMP PUMP AND EXHAUST FAN FOR CLOSED TOP VALVE VAULTS ONLY (CONCRETE TOP SLAB WITH HATCHES). DELETE THESE ITEMS FOR VALVE VAULTS WITH OPEN GRATING TOPS.

C. FOR DESCRIPTION AND RATINGS OF ITEMS INDICATED
ROMAN NUMERAL FLAGS, SEE DEVICE RATINGS
SCHEDULES.

D. POWER FACTOR CORRECTION CAPACITOR IS REQUIRED FOR EACH PUMP RATED AT 20 HP OR GREATER. MOUNT CAPACITORS EXTERNAL TO MCC WITHIN THE CONTROL BUILDING.

E. PROVIDE SEPARATE 120/24 VAC CONTROL TRANSFORMER FOR PUMP PROTECTION MODULE POWER

F. THE DESIGN ENGINEER SHALL INCORPORATE ONLY THE NECESSARY STANDARD GUIDELINE DRAWINGS AND DETAILS INTO HIS PROJECT CONTRACT DOCUMENTATION PACKAGE, AND SHALL ADJUST PAGE NUMBERS AND CROSS REFERENCING ACCORDINGLY.

G. THE DESIGN ENGINEER SHALL CONSULT THE CITY OF HOUSTON DESIGN GUIDELINES MANUAL, THE ENGINEERING DESIGN MANUAL, AND THE MASTER SPECIFICATIONS FOR FURTHER INSTRUCTIONS AND INFORMATION PERTINENT TO THESE STANDARD DESIGN GUIDELINE DRAWINGS.

H. THE DESIGN ENGINEER SHALL REMOVE THESE NOTES, ALL REFERENCES TO THESE NOTES, AND ANY OTHER EXTRANEOUS INFORMATION FROM THE DESIGN GUIDELINE DRAWINGS. DESIGN ENGINEER SHALL PROVIDE ANY NOTES OR OTHER APPROPRIATE INFORMATION NECESSARY TO COMPLETE THE LIFT STATION DESIGN.

NOTES:

1. FOR DESCRIPTION AND RATINGS OF ITEMS INDICATED WITH ROMAN NUMERAL FLAGS, SEE DEVICE RATINGS SCHEDULE.

2. CONTRACTOR TO COORDINATE POWER FACTOR CORRECTION CAPACITOR SIZE WITH PUMP MANUFACTURER. MINIMUM 95% POWER FACTOR CORRECTION AT FULL LOAD.

3. CONTRACTOR SHALL VERIFY ACTUAL AMPERAGES OF MOTORS AND SIZE STARTERS, MOTOR CIRCUIT PROTECTORS, ETC. ACCORDINGLY.

4. MCC RATED SUITABLE FOR USE AS SERVICE ENTRANCE

5. POWER MONITOR SEE SPECS. 13446.

6. PROVIDE FUSE SIZE ACCORDING TO MANUFACTURER'S REQUIREMENTS.

3 PUMP INDOOR
SINGLE LINE DIAGRAM

PROJECT NO. R-000265-0XXX-X

TITLE	CITY OF HOUSTON DESIGN GUIDELINE DRAWINGS FOR SUBMERSIBLE LIFT STATIONS
-------	---

CITY OF HOUSTON
DEPARTMENT OF PUBLIC WORKS AND ENGINEERING
ENGINEERING AND CONSTRUCTION

DESIGN ENGINEER TO INCLUDE COM
STANDARD TITLE BLOCK ON ALL
DRAWINGS, SEE STANDARD TITLE
BLOCK DETAIL ON SHEET ZOC0X

REV. NO.	DESCRIPTION	APP'D	DATE

SCALE:	NONE	DESIGNED BY:	
SUBMITTED:		DRAWN BY:	
DATE:		SHEET NO.	OF SHEET
SURVEY BY:		DWG. NO.	
FIELD BOOK NO.		Y0E31-0516	



3 PUMP INDOOR PROCESS & INSTRUMENTATION DIAGRAM	
PROJECT NO.	R-000265-0XXX-X
TITLE	CITY OF HOUSTON DESIGN GUIDELINE DRAWINGS FOR SUBMERSIBLE LIFT STATIONS
CITY OF HOUSTON DEPARTMENT OF PUBLIC WORKS AND ENGINEERING ENGINEERING AND CONSTRUCTION	

SCALE:	NONE	DESIGNED BY:
SUBMITTED:		DRAWN BY:
DATE:		SHEET NO. OF SHEETS
SURVEY BY:		DWG. NO.
FIELD BOOK NO.		Y0E40-0516


REV. NO.	DESCRIPTION	APP'D	DATE



0 1 2 3

REV. NO.	DESCRIPTION	APP'D	DATE

SCALE:	NONE	DESIGNED BY:
SUBMITTED:		DRAWN BY:
DATE:		SHEET NO. OF SHEETS
SURVEY BY:		DWG. NO.
FIELD BOOK NO.		YOE41-0516

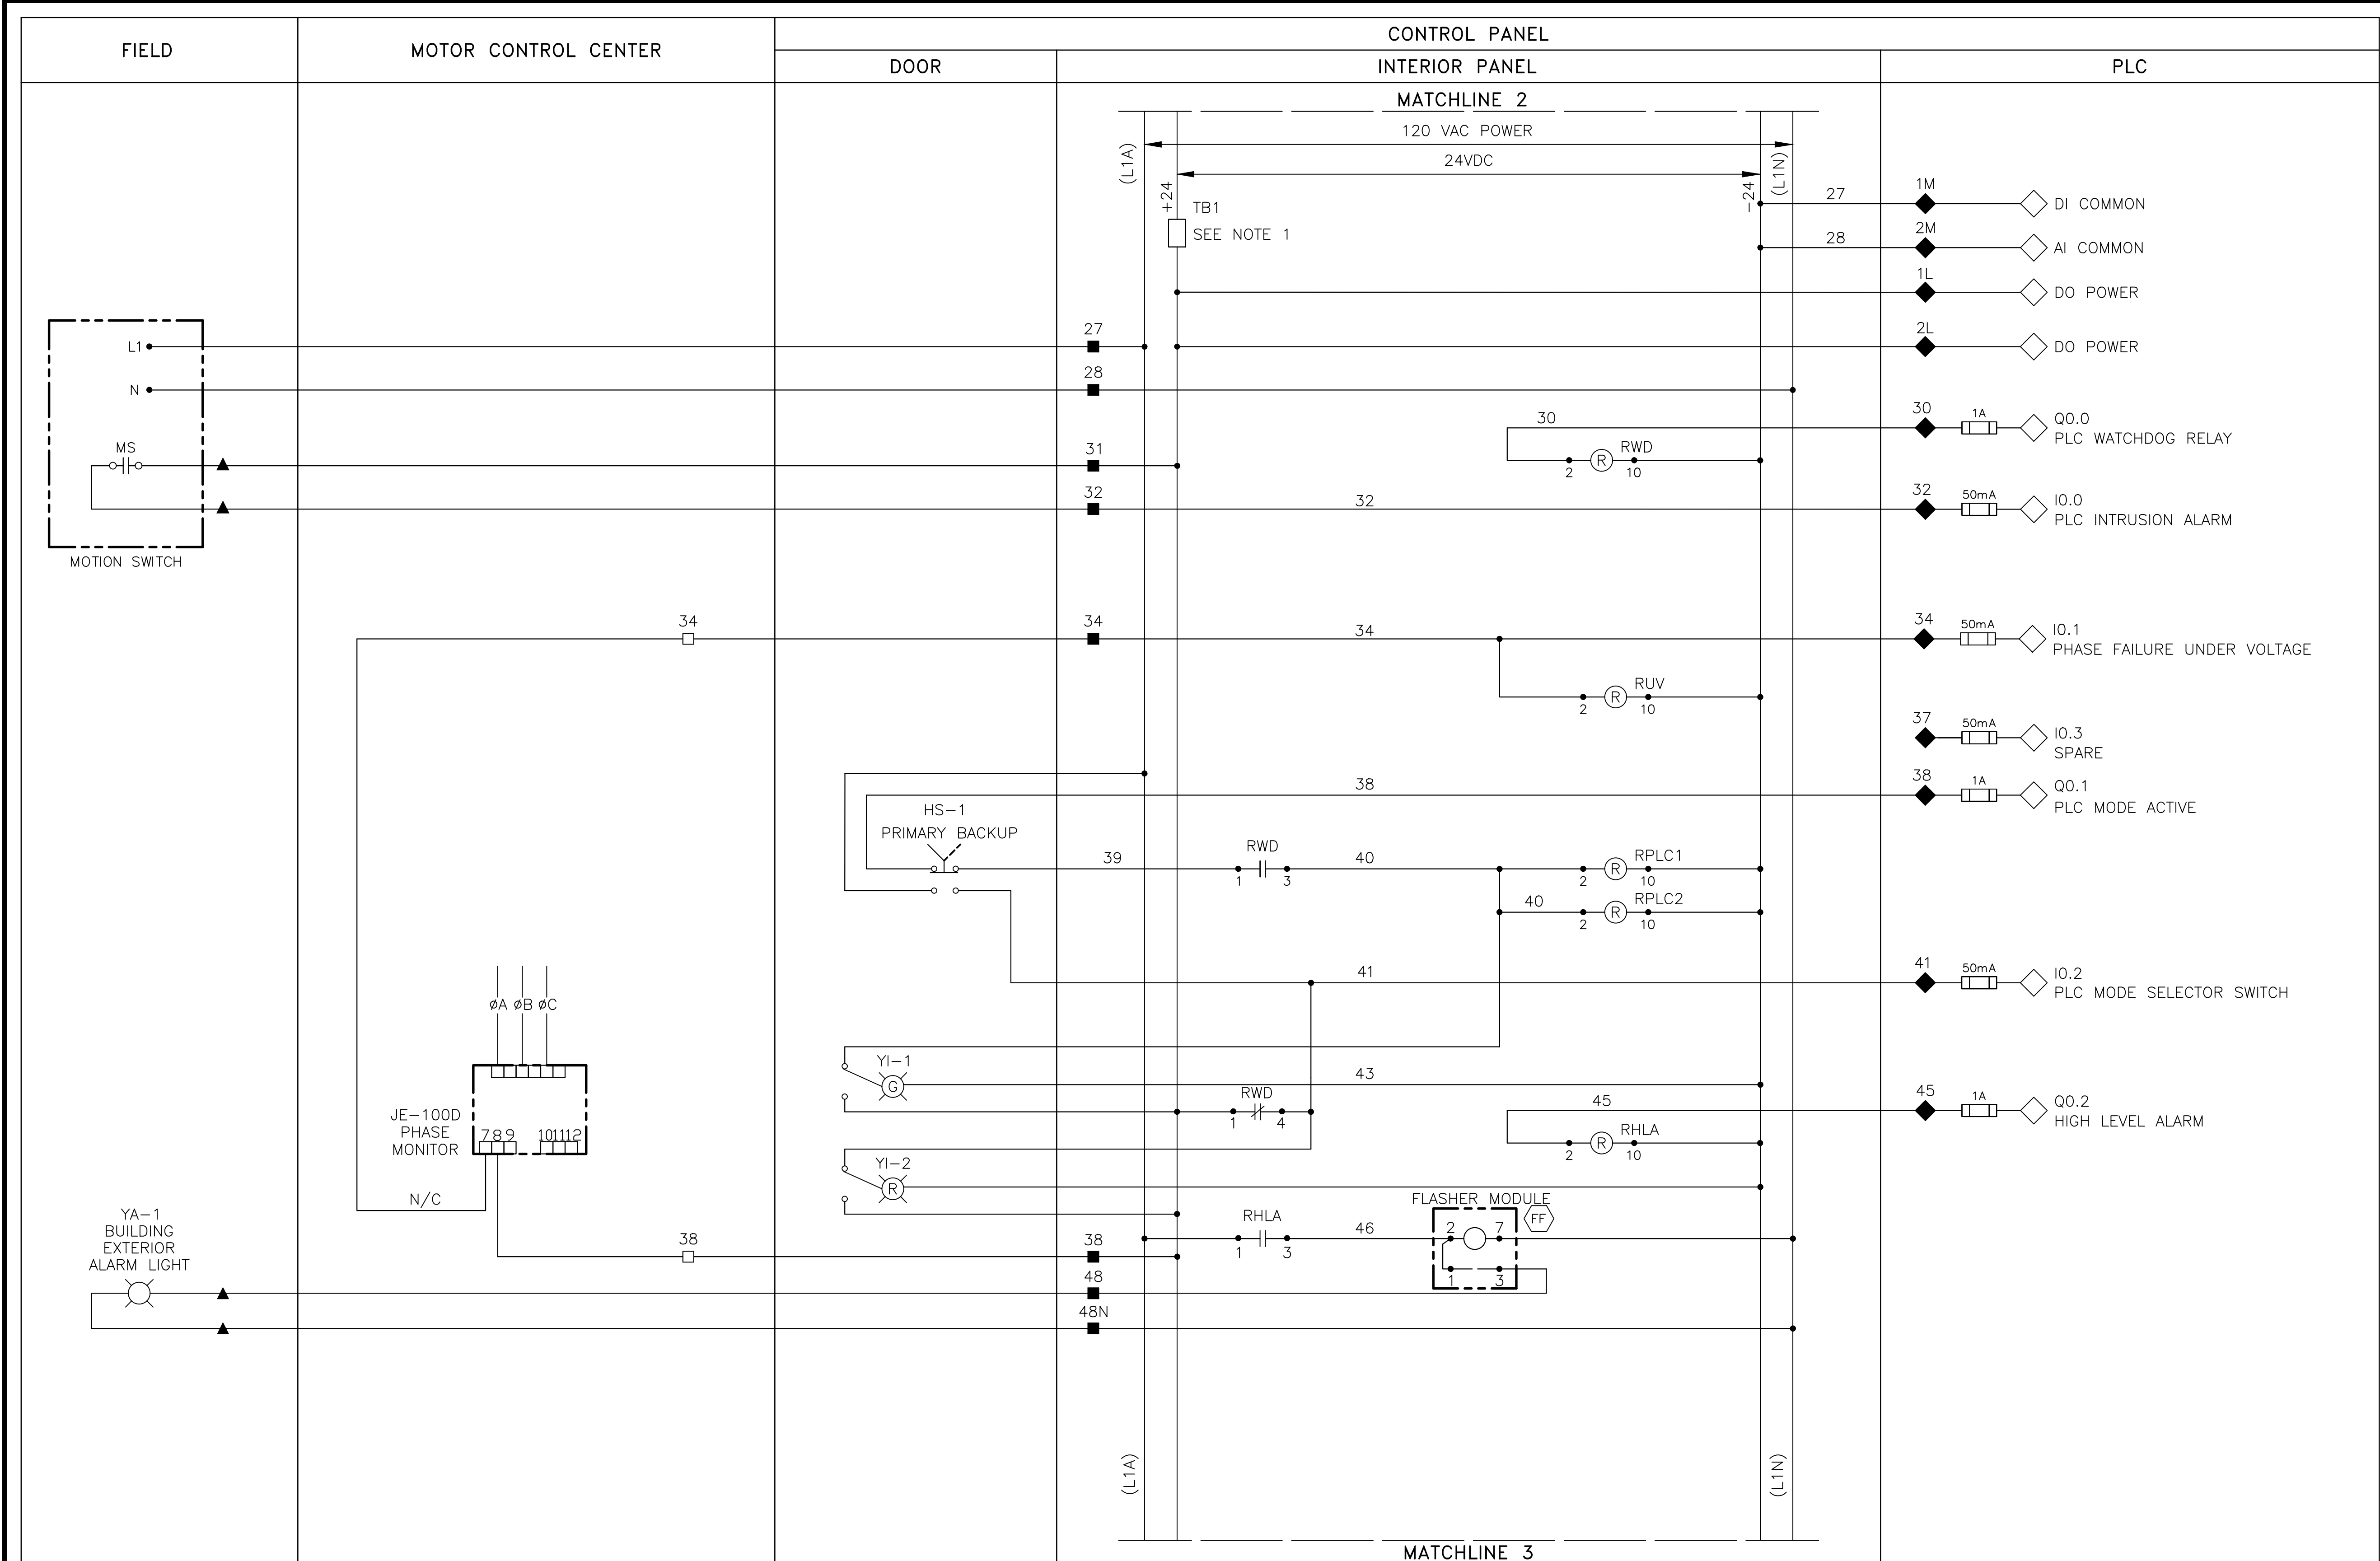

NOTES TO DESIGN ENGINEER:

A. THESE LIFT STATION DRAWINGS ARE CONSIDERED TO BE DESIGN GUIDELINES FOR THE CONSTRUCTION OF CITY OF HOUSTON WASTEWATER SUBMERSIBLE LIFT STATIONS. THEIR INTENDED USE IS AS A FRAMEWORK FOR THE CONTRACTED DESIGN ENGINEER IN DEVELOPING SPECIFIC LIFT STATION DESIGNS. IT IS THE RESPONSIBILITY OF THE CONTRACTED DESIGN ENGINEER TO VERIFY THE COMPLETENESS AND ACCURACY OF THE INFORMATION HEREIN CONTAINED AND TO ADJUST ACCORDING TO PROJECT SPECIFIC REQUIREMENTS.

B. THE DESIGN ENGINEER SHALL DELETE TERMINAL DESIGNATION AND INTERCONNECTING WIRING BETWEEN WHEN BOTH PANELS ARE HOUSED IN A COMMON, FACTORY PRE-WIRED ENCLOSURE.

C. THE DESIGN ENGINEER SHALL INCORPORATE ONLY THE NECESSARY STANDARD GUIDELINE DRAWINGS AND DETAILS INTO HIS PROJECT CONTRACT DOCUMENTATION PACKAGE, AND SHALL ADJUST PAGE NUMBERS AND CROSS REFERENCING ACCORDINGLY.

D. THE DESIGN ENGINEER SHALL CONSULT THE CITY OF HOUSTON DESIGN GUIDELINES MANUAL, THE ENGINEERING DESIGN MANUAL, AND THE MASTER SPECIFICATIONS FOR FURTHER INSTRUCTIONS AND INFORMATION PERTINENT TO THESE STANDARD DESIGN GUIDELINE DRAWINGS.

E. THE DESIGN ENGINEER SHALL REMOVE THESE NOTES, ALL REFERENCES TO THESE NOTES, AND ANY OTHER EXTRANEOUS INFORMATION FROM THE DESIGN GUIDELINE DRAWINGS. DESIGN ENGINEER SHALL PROVIDE ANY NOTES OR OTHER APPROPRIATE INFORMATION NECESSARY TO COMPLETE THE LIFT STATION DESIGN.

NOTES:

1. FUSED TERMINAL ON TERMINAL BLOCK TB4 SEE CONTROL POWER AND COMMUNICATION WIRING DIAGRAM.

3 PUMP INDOOR CONTROL PANEL CONTROL WIRING DIAGRAM

PROJECT NO. R-000265-0XXX-X

TITLE CITY OF HOUSTON DESIGN GUIDELINE DRAWINGS FOR SUBMERSIBLE LIFT STATIONS

CITY OF HOUSTON
DEPARTMENT OF PUBLIC WORKS AND ENGINEERING
ENGINEERING AND CONSTRUCTION

DESIGN ENGINEER TO INCLUDE COH STANDARD TITLE BLOCK ON ALL DRAWINGS, SEE STANDARD TITLE BLOCK DETAIL ON SHEET Z0C0X


- LEGEND**
- △ DEVICE OR FIELD TERMINAL LOCATED AT MOTOR
 - * DEVICE OR FIELD TERMINAL LOCATED REMOTE
 - DEVICE OR FIELD TERMINAL LOCATED AT MCC
 - FIELD TERMINAL LOCATED AT CONTROL PANEL
 - ▲ REMOTE TERMINAL
 - DEVICE TERMINAL NO.
 - ◆ PLC INTERFACE TERMINAL

CADD DWG. FILE NO. : Y0E52-ID3P.DWG

COHSTD.BDR 0 1 2 3 ORIGINAL SCALE IN INCHES FOR REDUCED PLANS

REV. NO.	DESCRIPTION	APP'D	DATE

SCALE: NONE DESIGNED BY: SUBMITTED: DRAWN BY: DATE: SHEET NO. OF SHEETS SURVEY BY: DWG. NO. Y0E52-0516 FIELD BOOK NO.

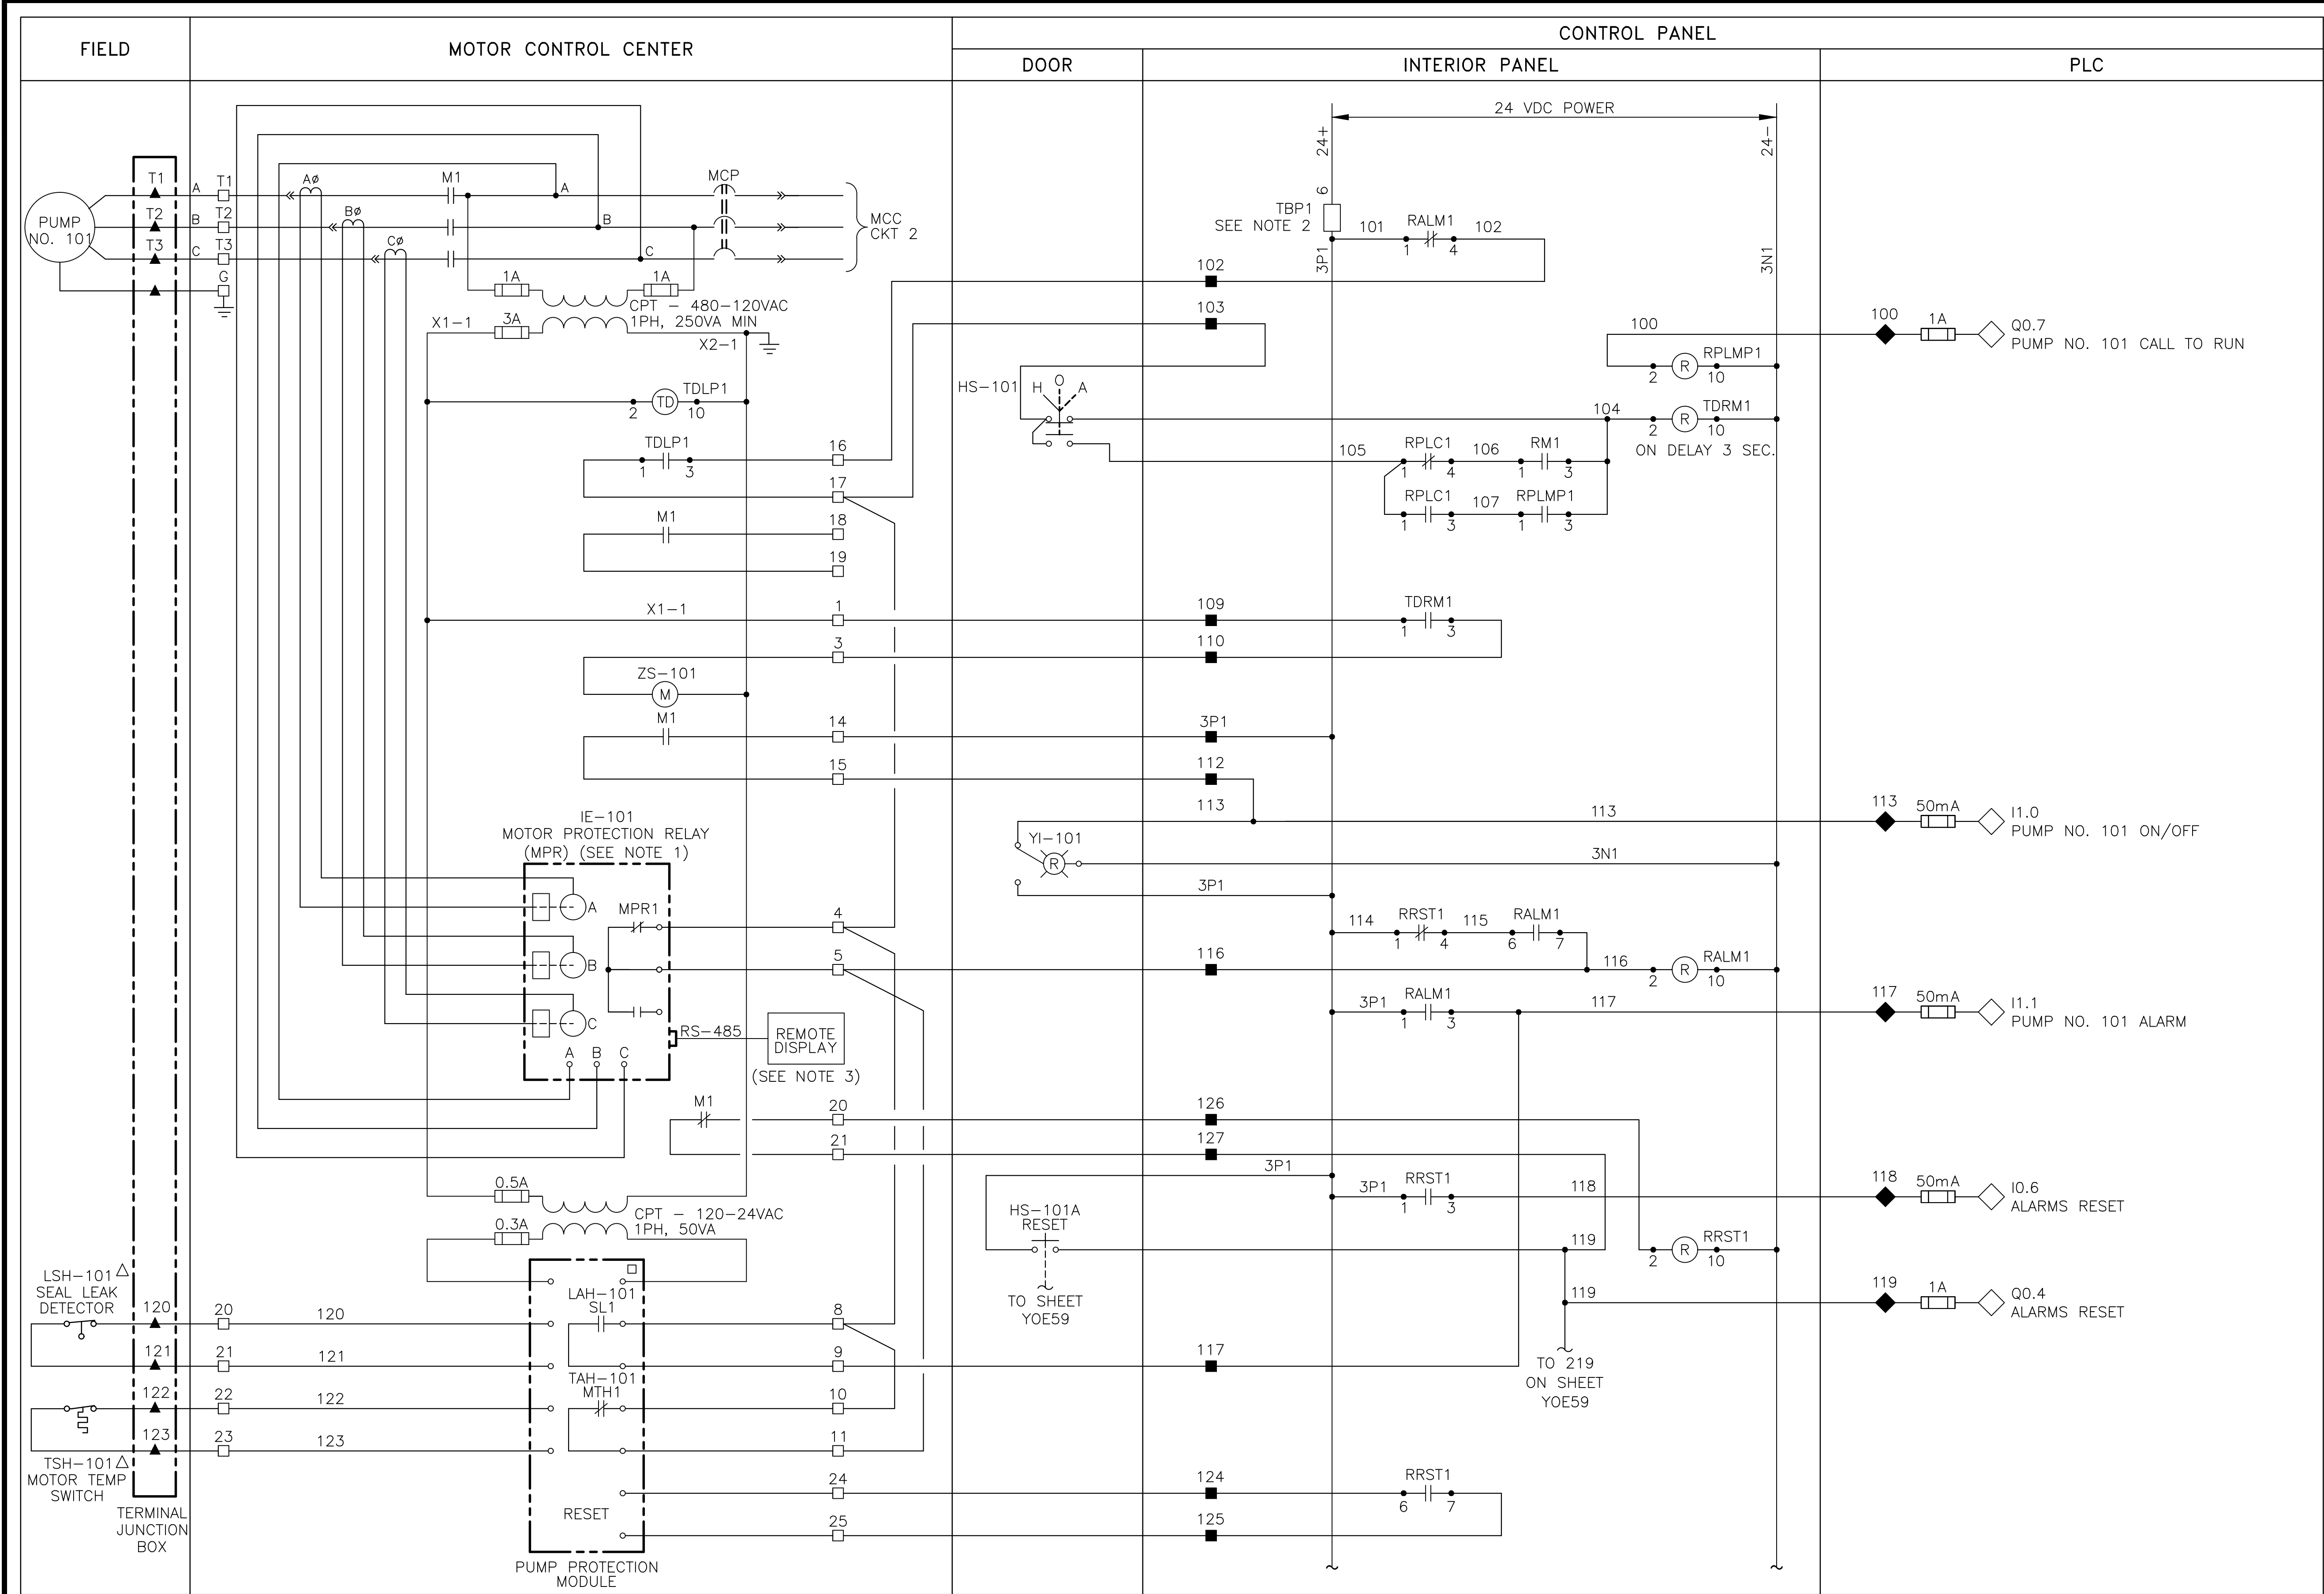

NOTES TO DESIGN ENGINEER:

A. THESE LIFT STATION DRAWINGS ARE CONSIDERED TO BE DESIGN GUIDELINES FOR THE CONSTRUCTION OF CITY OF HOUSTON WASTEWATER SUBMERSIBLE LIFT STATIONS. THEIR INTENDED USE IS AS A FRAMEWORK FOR THE CONTRACTED DESIGN ENGINEER IN DEVELOPING SPECIFIC LIFT STATION DESIGNS. IT IS THE RESPONSIBILITY OF THE CONTRACTED DESIGN ENGINEER TO VERIFY THE COMPLETENESS AND ACCURACY OF THE INFORMATION HEREIN CONTAINED AND TO ADJUST ACCORDING TO PROJECT SPECIFIC REQUIREMENTS.

B. THE DESIGN ENGINEER SHALL DELETE TERMINAL DESIGNATION AND INTERCONNECTING WIRING BETWEEN WHEN BOTH PANELS ARE HOUSED IN A COMMON, FACTORY PRE-WIRED ENCLOSURE.

C. THE DESIGN ENGINEER SHALL INCORPORATE ONLY THE NECESSARY STANDARD GUIDELINE DRAWINGS AND DETAILS INTO HIS PROJECT CONTRACT DOCUMENTATION PACKAGE, AND SHALL ADJUST PAGE NUMBERS AND CROSS REFERENCING ACCORDINGLY.

D. THE DESIGN ENGINEER SHALL CONSULT THE CITY OF HOUSTON DESIGN GUIDELINES MANUAL, THE ENGINEERING DESIGN MANUAL, AND THE MASTER SPECIFICATIONS FOR FURTHER INSTRUCTIONS AND INFORMATION PERTINENT TO THESE STANDARD DESIGN GUIDELINE DRAWINGS.

E. THE DESIGN ENGINEER SHALL REMOVE THESE NOTES, ALL REFERENCES TO THESE NOTES, AND ANY OTHER EXTRANEOUS INFORMATION FROM THE DESIGN GUIDELINE DRAWINGS. DESIGN ENGINEER SHALL PROVIDE ANY NOTES OR OTHER APPROPRIATE INFORMATION NECESSARY TO COMPLETE THE LIFT STATION DESIGN.


NOTES:

1. MOTOR OVERLOAD RELAY OUTPUT CONTACT SHOWN IS NORMALLY CLOSED WHEN RELAY IS DE-ENERGIZED, OPEN WHEN ENERGIZED, AND CLOSED WHEN IN ALARM. VERIFY OPERATION OF RELAY PROVIDED AND ADJUST CONNECTION OF RMOR AUXILIARY RELAYS.

2. FUSED TERMINAL ON TERMINAL BLOCK TB4 SEE CONTROL POWER AND COMMUNICATION WIRING DIAGRAM.

3. REMOTE DISPLAY SHALL BE MOUNTED IN MCC CUBICLE, AND SET TO DISPLAY CURRENT READING.


3 PUMP INDOOR PUMP 101 CONTROL WIRING DIAGRAM			
PROJECT NO. R-000265-0XXX-X			
TITLE CITY OF HOUSTON DESIGN GUIDELINE DRAWINGS FOR SUBMERSIBLE LIFT STATIONS			
CITY OF HOUSTON DEPARTMENT OF PUBLIC WORKS AND ENGINEERING ENGINEERING AND CONSTRUCTION			
DESIGN ENGINEER TO INCLUDE COH STANDARD TITLE BLOCK ON ALL DRAWINGS, SEE STANDARD TITLE BLOCK DETAIL ON SHEET Z0C0X			
SCALE: NONE		DESIGNED BY:	
SUBMITTED:		DRAWN BY:	
DATE:		SHEET NO. OF SHEETS	
SURVEY BY:		DWG. NO. YOE58-0516	
FIELD BOOK NO.			

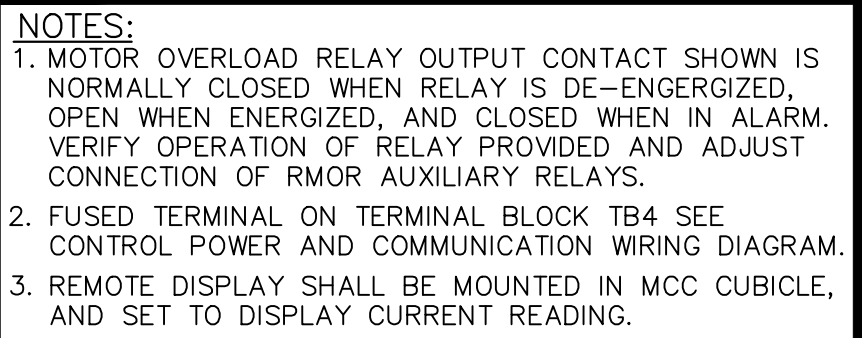

DESIGN ENGINEER TO INCLUDE COH
STANDARD TITLE BLOCK ON ALL
DRAWINGS, SEE STANDARD TITLE
BLOCK DETAIL ON SHEET ZOC0X

ORIGINAL SCALE IN INCHES
FOR REDUCED PLANS

SCALE: NONE	DESIGNED BY:
SUBMITTED:	DRAWN BY:
DATE:	SHEET NO. OF SHEETS
SURVEY BY:	DWG. NO.
FIELD BOOK NO.	Y0E59-0516

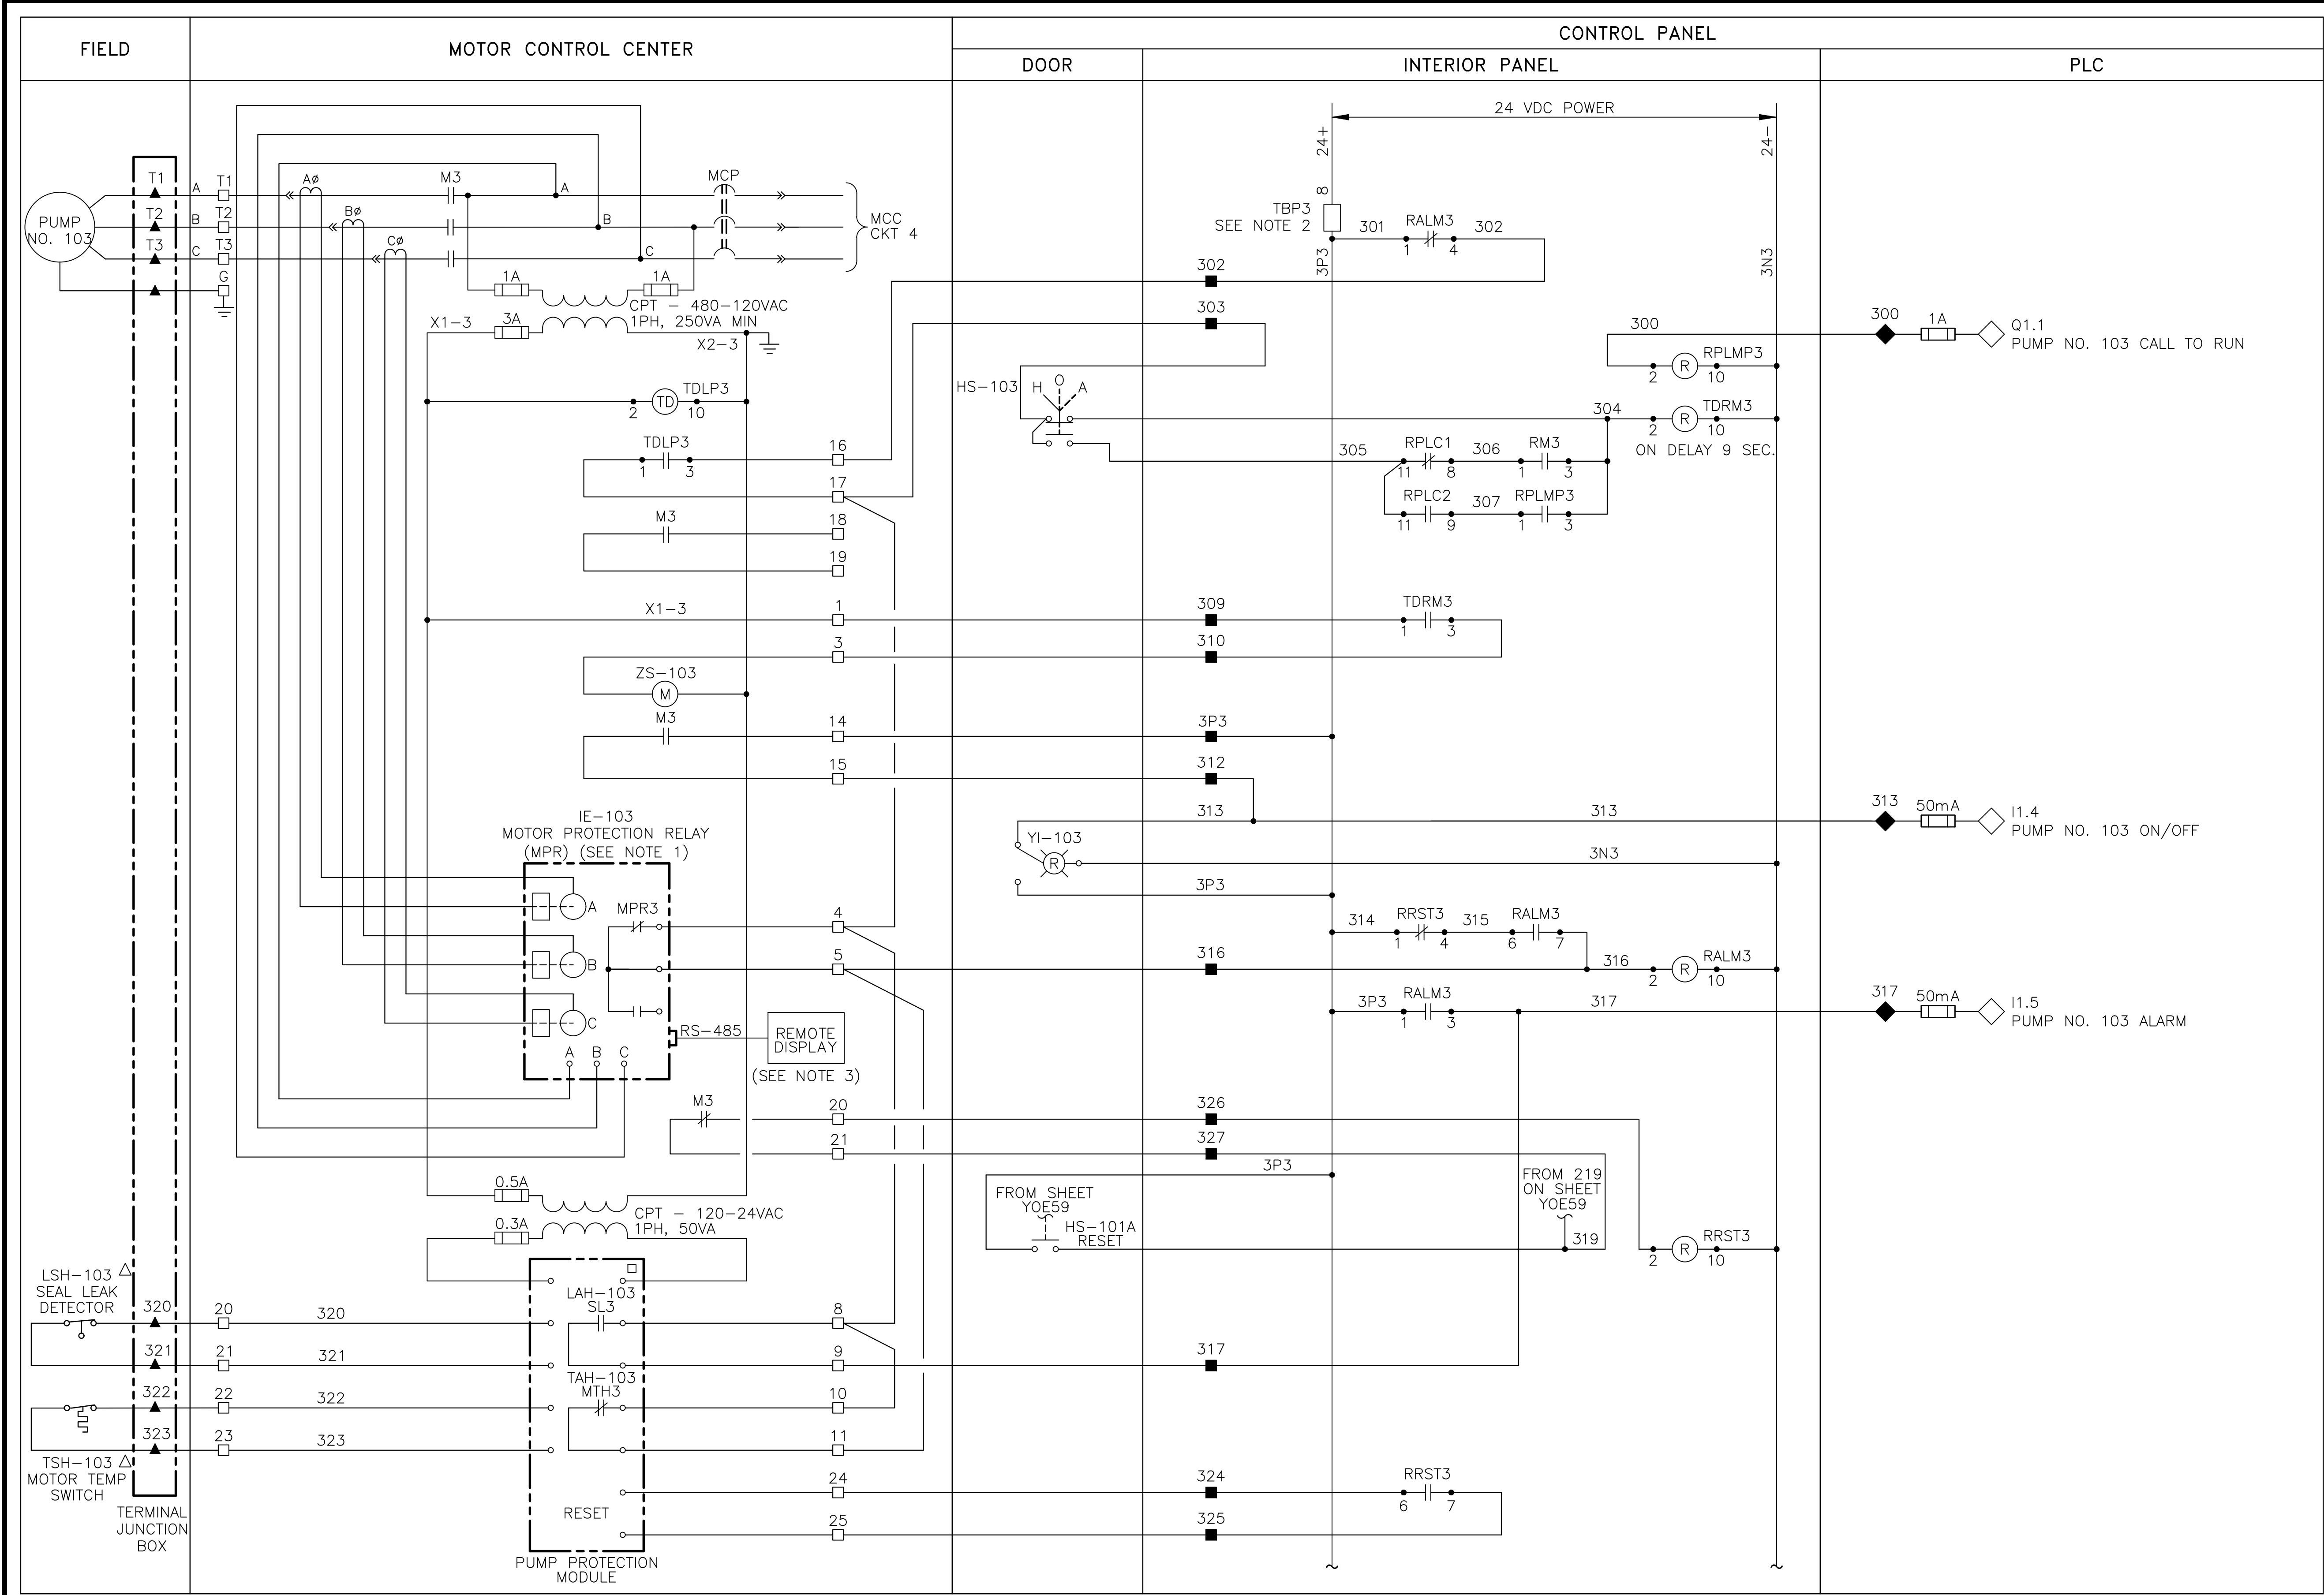

NOTES TO DESIGN ENGINEER:

A. THESE LIFT STATION DRAWINGS ARE CONSIDERED TO BE DESIGN GUIDELINES FOR THE CONSTRUCTION OF CITY OF HOUSTON WASTEWATER SUBMERSIBLE LIFT STATIONS. THEIR INTENDED USE IS AS A FRAMEWORK FOR THE CONTRACTED DESIGN ENGINEER IN DEVELOPING SPECIFIC LIFT STATION DESIGNS. IT IS THE RESPONSIBILITY OF THE CONTRACTED DESIGN ENGINEER TO VERIFY THE COMPLETENESS AND ACCURACY OF THE INFORMATION HEREIN CONTAINED AND TO ADJUST ACCORDING TO PROJECT SPECIFIC REQUIREMENTS.

B. THE DESIGN ENGINEER SHALL DELETE TERMINAL DESIGNATION AND INTERCONNECTING WIRING BETWEEN WHEN BOTH PANELS ARE HOUSED IN A COMMON, FACTORY PRE-WIRED ENCLOSURE.

C. THE DESIGN ENGINEER SHALL INCORPORATE ONLY THE NECESSARY STANDARD GUIDELINE DRAWINGS AND DETAILS INTO HIS PROJECT CONTRACT DOCUMENTATION PACKAGE, AND SHALL ADJUST PAGE NUMBERS AND CROSS REFERENCING ACCORDINGLY.

D. THE DESIGN ENGINEER SHALL CONSULT THE CITY OF HOUSTON DESIGN GUIDELINES MANUAL, THE ENGINEERING DESIGN MANUAL, AND THE MASTER SPECIFICATIONS FOR FURTHER INSTRUCTIONS AND INFORMATION PERTINENT TO THESE STANDARD DESIGN GUIDELINE DRAWINGS.

E. THE DESIGN ENGINEER SHALL REMOVE THESE NOTES, ALL REFERENCES TO THESE NOTES, AND ANY OTHER EXTRANEOUS INFORMATION FROM THE DESIGN GUIDELINE DRAWINGS. DESIGN ENGINEER SHALL PROVIDE ANY NOTES OR OTHER APPROPRIATE INFORMATION NECESSARY TO COMPLETE THE LIFT STATION DESIGN.

NOTES:

1. MOTOR OVERLOAD RELAY OUTPUT CONTACT SHOWN IS NORMALLY CLOSED WHEN RELAY IS DE-ENERGIZED, OPEN WHEN ENERGIZED, AND CLOSED WHEN IN ALARM. VERIFY OPERATION OF RELAY PROVIDED AND ADJUST CONNECTION OF RMOR AUXILIARY RELAYS.

2. FUSED TERMINAL ON TERMINAL BLOCK TB4 SEE CONTROL POWER AND COMMUNICATION WIRING DIAGRAM.

3. REMOTE DISPLAY SHALL BE MOUNTED IN MCC CUBICLE, AND SET TO DISPLAY CURRENT READING.

3 PUMP INDOOR
PUMP 103
CONTROL WIRING DIAGRAM

PROJECT NO. R-000265-0XXX-X


TITLE CITY OF HOUSTON
DESIGN GUIDELINE DRAWINGS
FOR SUBMERSIBLE LIFT STATIONS

CITY OF HOUSTON
DEPARTMENT OF PUBLIC WORKS AND ENGINEERING
ENGINEERING AND CONSTRUCTION

DESIGN ENGINEER TO INCLUDE COH STANDARD TITLE BLOCK ON ALL DRAWINGS, SEE STANDARD TITLE BLOCK DETAIL ON SHEET Z0C0X

SCALE:	NONE	DESIGNED BY:
SUBMITTED:		DRAWN BY:
DATE:		SHEET NO. OF SHEETS
SURVEY BY:		DWG. NO. YOE60-0516
FIELD BOOK NO.		

REV. NO.	DESCRIPTION	APP'D	DATE

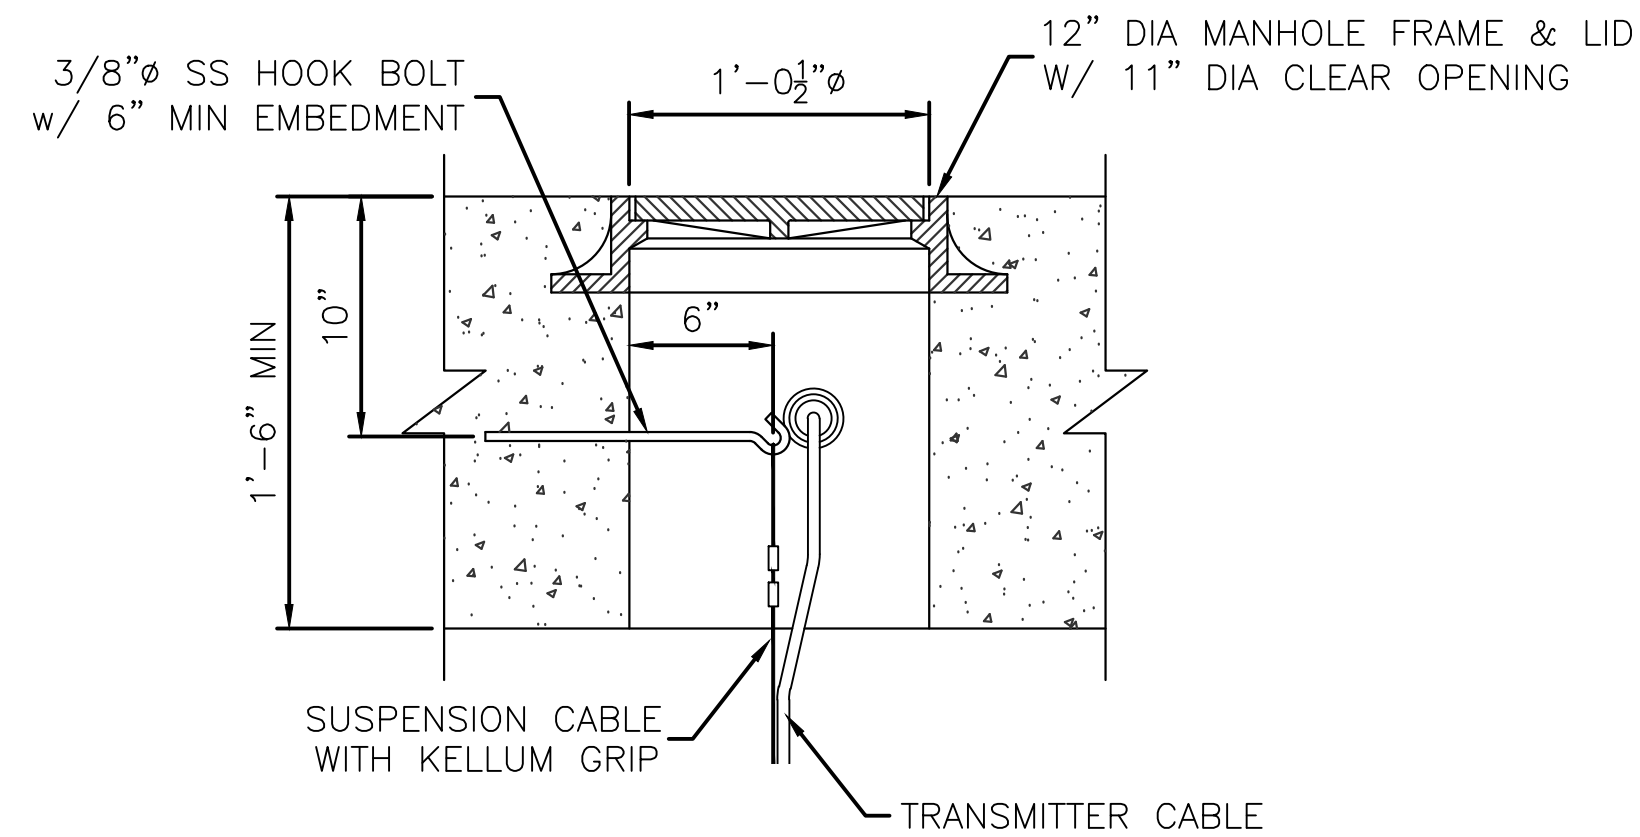


1-5/8" x 1-5/8"
316 SS STRUT
CHANNEL

8"

10"

SCALE: NOT TO SCALE

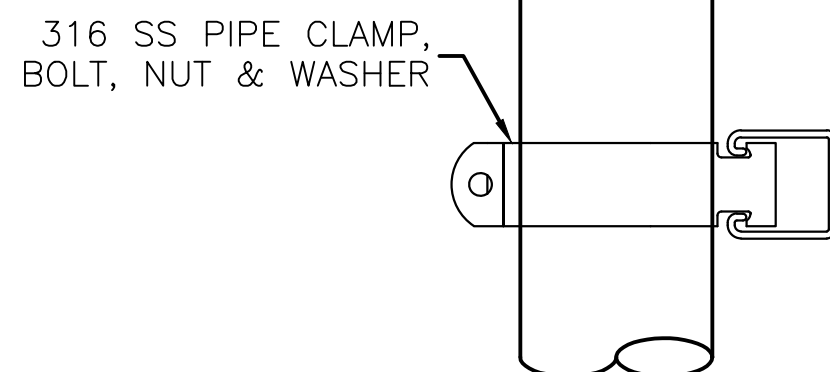


SCALE: NOT TO SCALE

SUBMERSIBLE TRANSDUCER WELL LEVEL GAUGING SYSTEM INSTALLATION & DETAILS	
PROJECT NO.	R-000265-0XXX-X
TITLE	CITY OF HOUSTON DESIGN GUIDELINE DRAWINGS FOR SUBMERSIBLE LIFT STATIONS
CITY OF HOUSTON DEPARTMENT OF PUBLIC WORKS AND ENGINEERING ENGINEERING AND CONSTRUCTION	


SCALE:	AS NOTED	DESIGNED BY:
SUBMITTED:		DRAWN BY:
DATE:		SHEET NO. OF SHEET
SURVEY BY:		DWG. NO.
FIELD BOOK NO.		ZOC01-0516

[illegible]

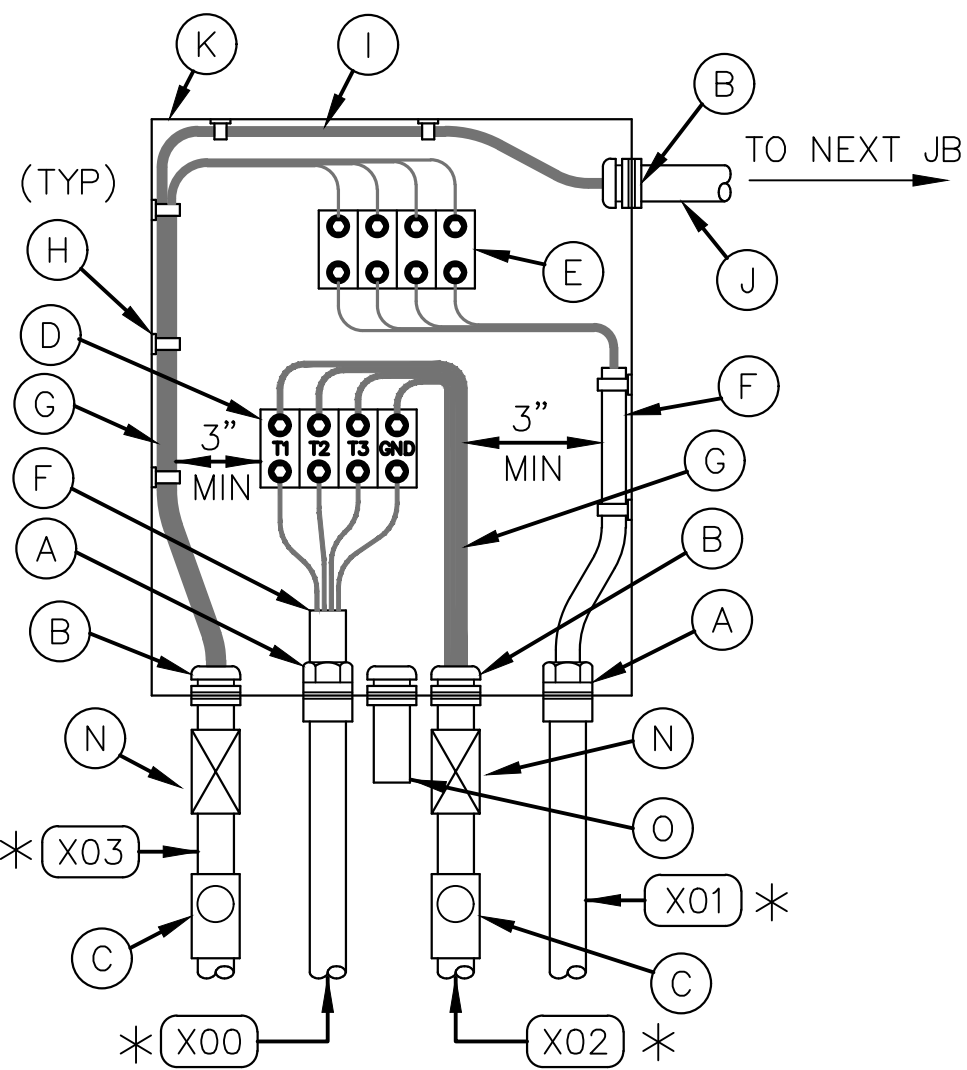


BEGINNING JUNCTION BOX
(SEE NOTE E)

DETAIL 3
(SEE NOTE 7) ZOE02

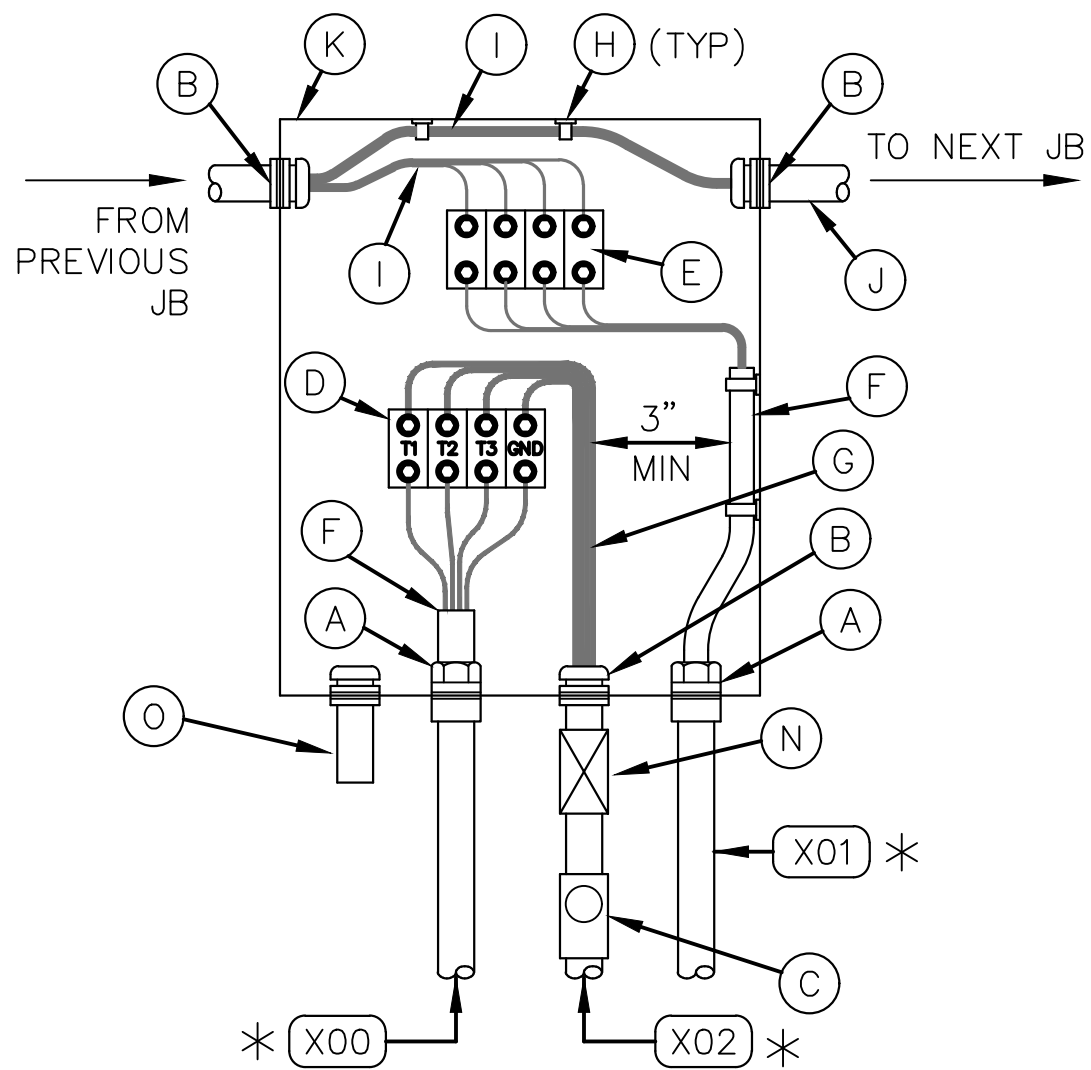


INTERMEDIATE JUNCTION BOX
(SEE NOTE E)

DETAIL 4
(SEE NOTE 7) ZOE02

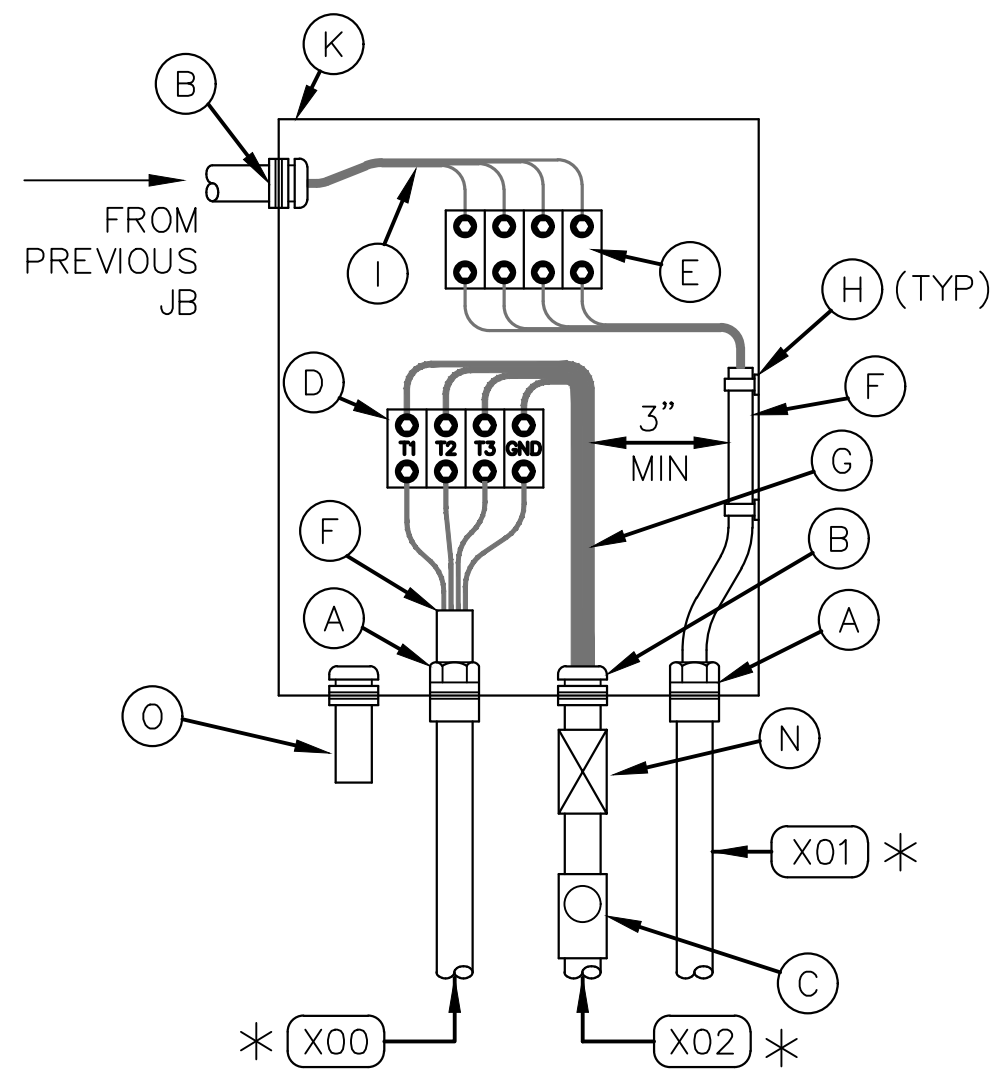

END JUNCTION BOX
(SEE NOTE E)

DETAIL 5
(SEE NOTE 7) ZOE02

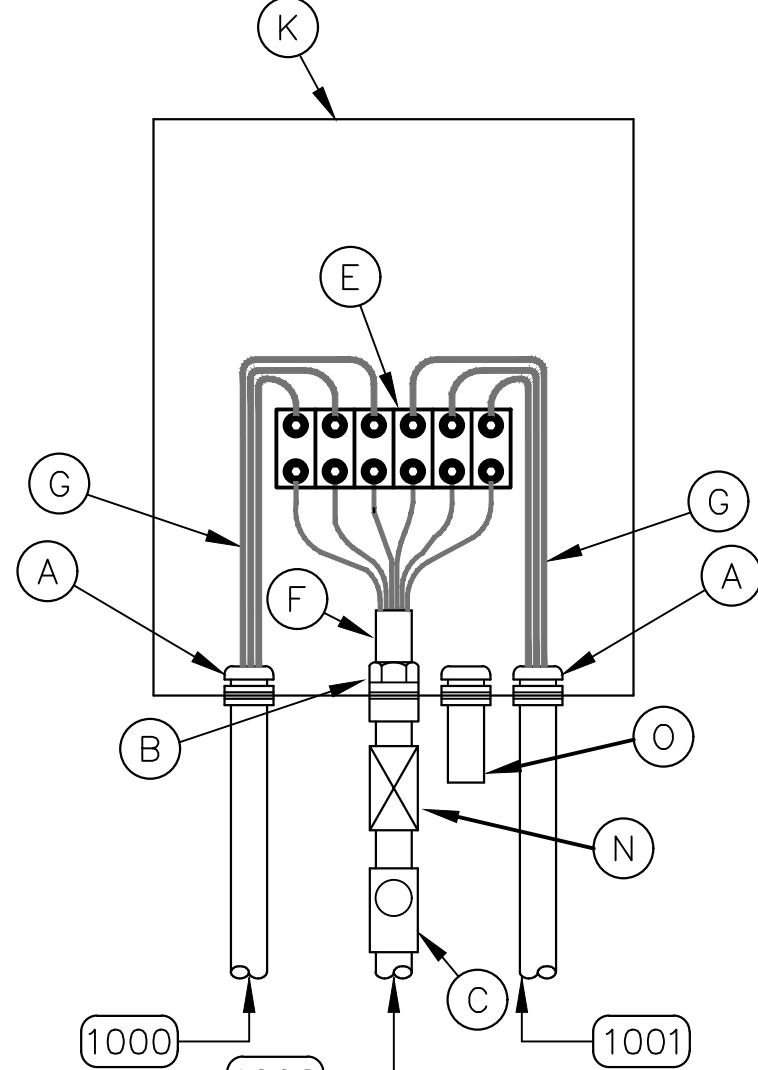

LEVEL TRANSMITTER
JUNCTION BOX
(SEE NOTE E)

DETAIL 6
(SEE NOTE 7) ZOE02

* REPLACE 'X' PER NOTATION SCHEDULE

NOTATION SCHEDULE


'X'	PUMP NO.
2	101
3	102
4	103

NOTES TO DESIGN ENGINEER:


- A. THESE LIFT STATION DRAWINGS ARE CONSIDERED TO BE DESIGN GUIDELINES FOR THE CONSTRUCTION OF CITY OF HOUSTON WASTEWATER SUBMERSIBLE LIFT STATIONS. THEIR INTENDED USE IS AS A FRAMEWORK FOR THE CONTRACTED DESIGN ENGINEER IN DEVELOPING SPECIFIC LIFT STATION DESIGNS.
- IT IS THE RESPONSIBILITY OF THE CONTRACTED DESIGN ENGINEER TO VERIFY THE COMPLETENESS AND ACCURACY OF THE INFORMATION HEREIN CONTAINED AND TO ADJUST ACCORDING TO PROJECT SPECIFIC REQUIREMENTS.
- B. THE DESIGN ENGINEER SHALL INCORPORATE ONLY THE NECESSARY STANDARD GUIDELINE DRAWINGS AND DETAILS INTO HIS PROJECT CONTRACT DOCUMENTATION PACKAGE, AND SHALL ADJUST PAGE NUMBERS AND CROSS REFERENCING ACCORDINGLY.
- C. TRANSMITTER CABLE MUST BE THE SAME LENGTH REGARDLESS OF ITS LOCATION FROM TERMINAL/JUNCTION BOX.
- D. THE DESIGN ENGINEER SHALL CONSULT THE CITY OF HOUSTON DESIGN GUIDELINES MANUAL, THE ENGINEERING DESIGN MANUAL, AND THE MASTER SPECIFICATIONS FOR FURTHER INSTRUCTIONS AND INFORMATION PERTINENT TO THESE STANDARD DESIGN GUIDELINE DRAWINGS.
- E. FOR ALL TERMINAL/JUNCTION BOXES AROUND VALVE VAULTS AND WETWELLS SHOW EXPANSION AND LOOP. ENGINEERING DESIGN MANUAL, AND THE MASTER ENGINEERING DESIGN MANUAL.
- F. THE DESIGN ENGINEER SHALL REMOVE THESE NOTES, ALL REFERENCES TO THESE NOTES, AND ANY OTHER EXTRANEOUS INFORMATION FROM THE DESIGN GUIDELINE DRAWINGS. DESIGN ENGINEER SHALL PROVIDE ANY NOTES OR OTHER APPROPRIATE INFORMATION NECESSARY TO COMPLETE THE LIFT STATION DESIGN.

NOTES:


- NAMEPLATES SHALL BE MOUNTED TO JUNCTION BOXES USING 316 STAINLESS STEEL HARDWARE.
- MAINTAIN MINIMUM SEPARATION REQUIRED UNDER NEC ARTICLE 504, BETWEEN INTRINSICALLY SAFE CONTROL WIRING AND NONINTRINSICALLY SAFE MOTOR FEEDER WIRING.
- UNLESS OTHERWISE NOTED, ALL EXPOSED CONDUITS SHALL BE PVC COATED RIGID GALVANIZED STEEL.
- UNLESS OTHERWISE NOTED, ALL NUTS, BOLTS, SCREWS WASHERS, ETC SHALL BE TYPE 316 STAINLESS STEEL.
- ALL UNDERGROUND CONDUITS TO BE ENCASED IN REINFORCED CONCRETE DUCTBANK.
- PROVIDE ANTI-CORROSIVE SPRAY ON ANY BARE METAL PARTS OR EXPOSED WIRE.
- SEE WIRING SCHEMATICS FOR TERMINALS AND WIRE NUMBERS.
- ANY CONDUIT REQUIRING A CSBE SEAL, SHALL BE A MINIMUM SIZE OF 2 1/2" PER CABLE.
- DETAIL SHOWN MAY BE MODIFIED PER SITE SITUATION.

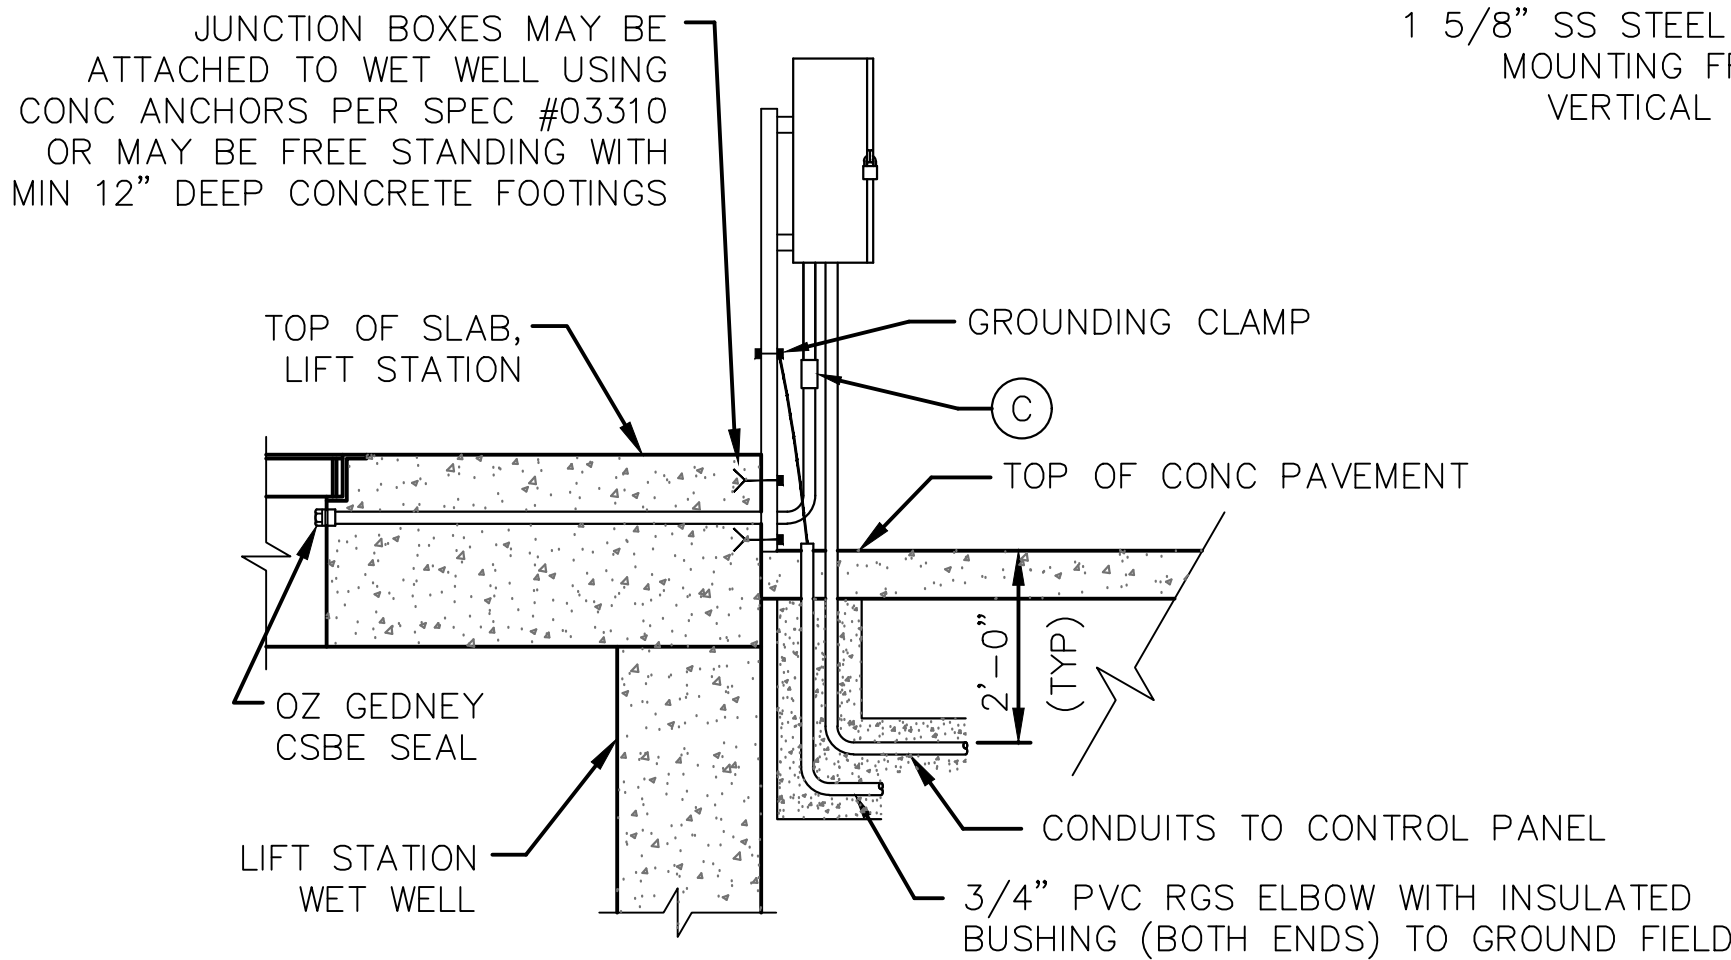


TYP SIDE VIEW FOR DETAIL 1, 1A & 2

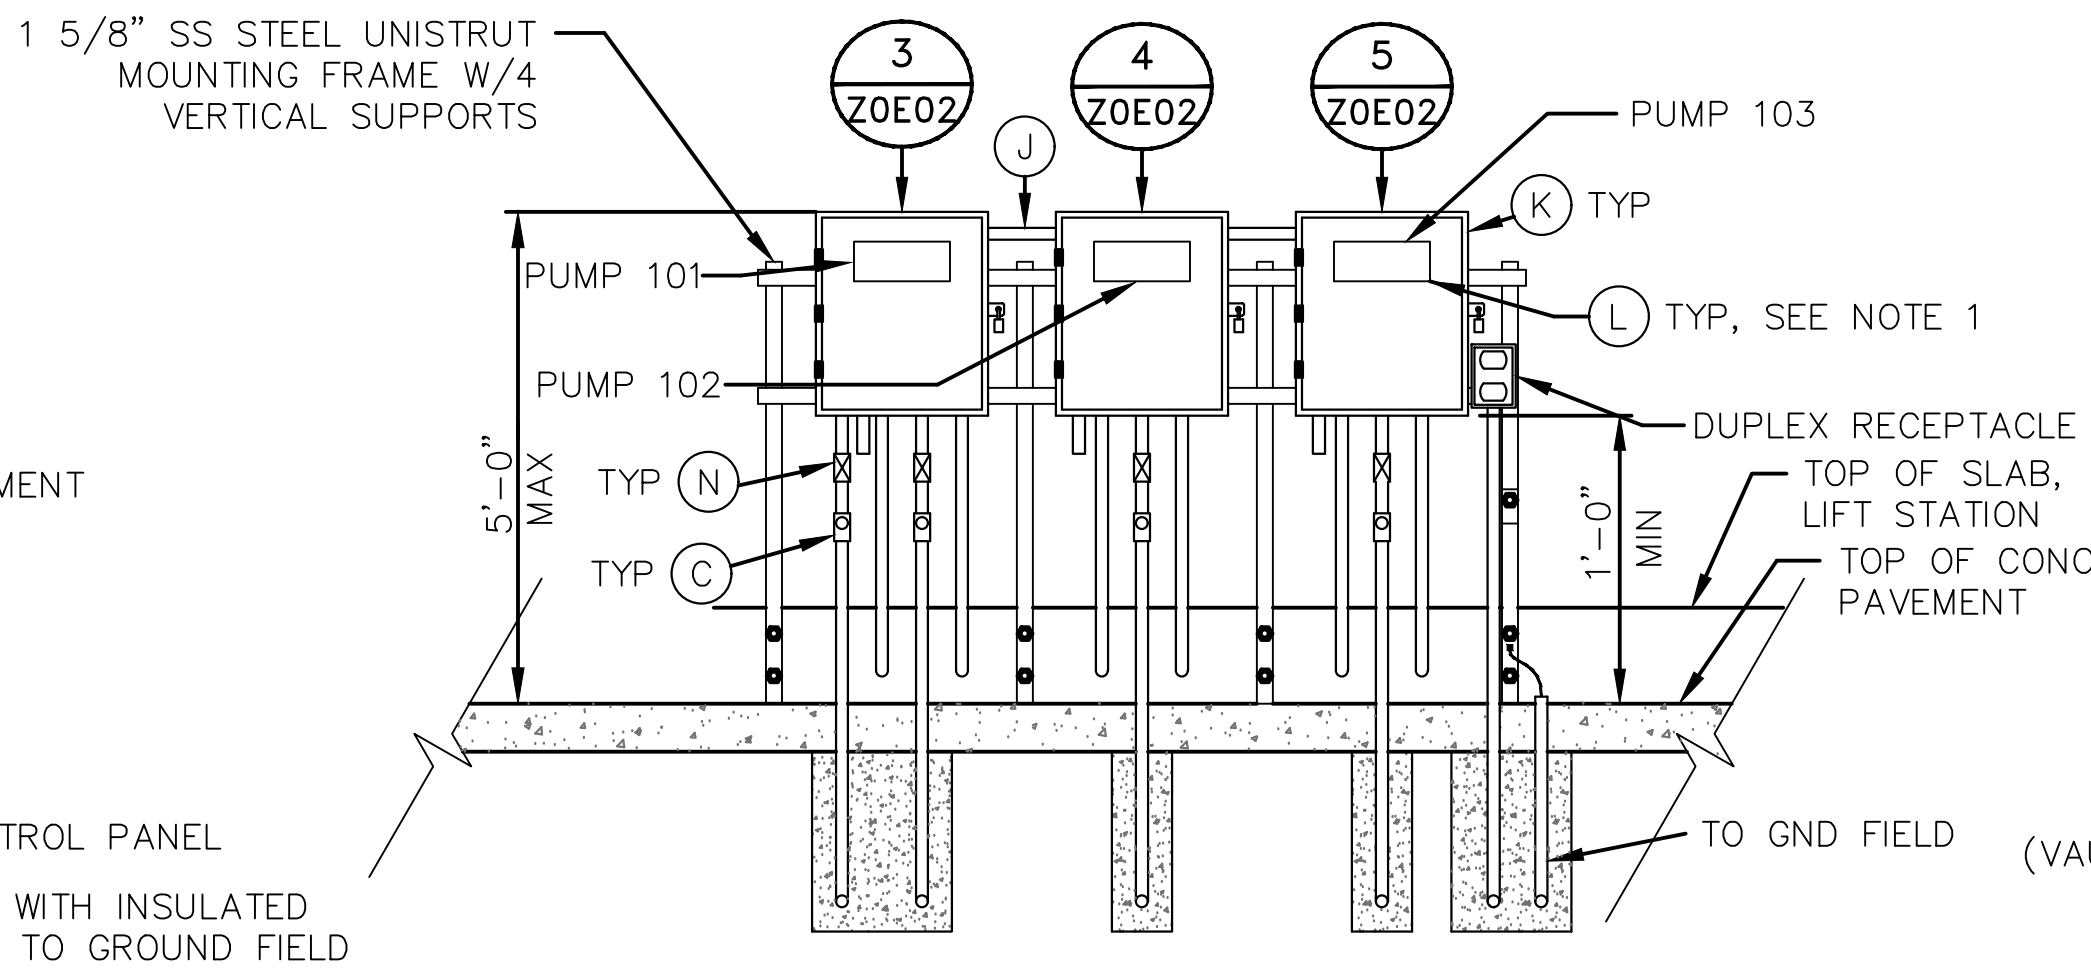

DETAIL 1
(SEE NOTE 9) ZOE02

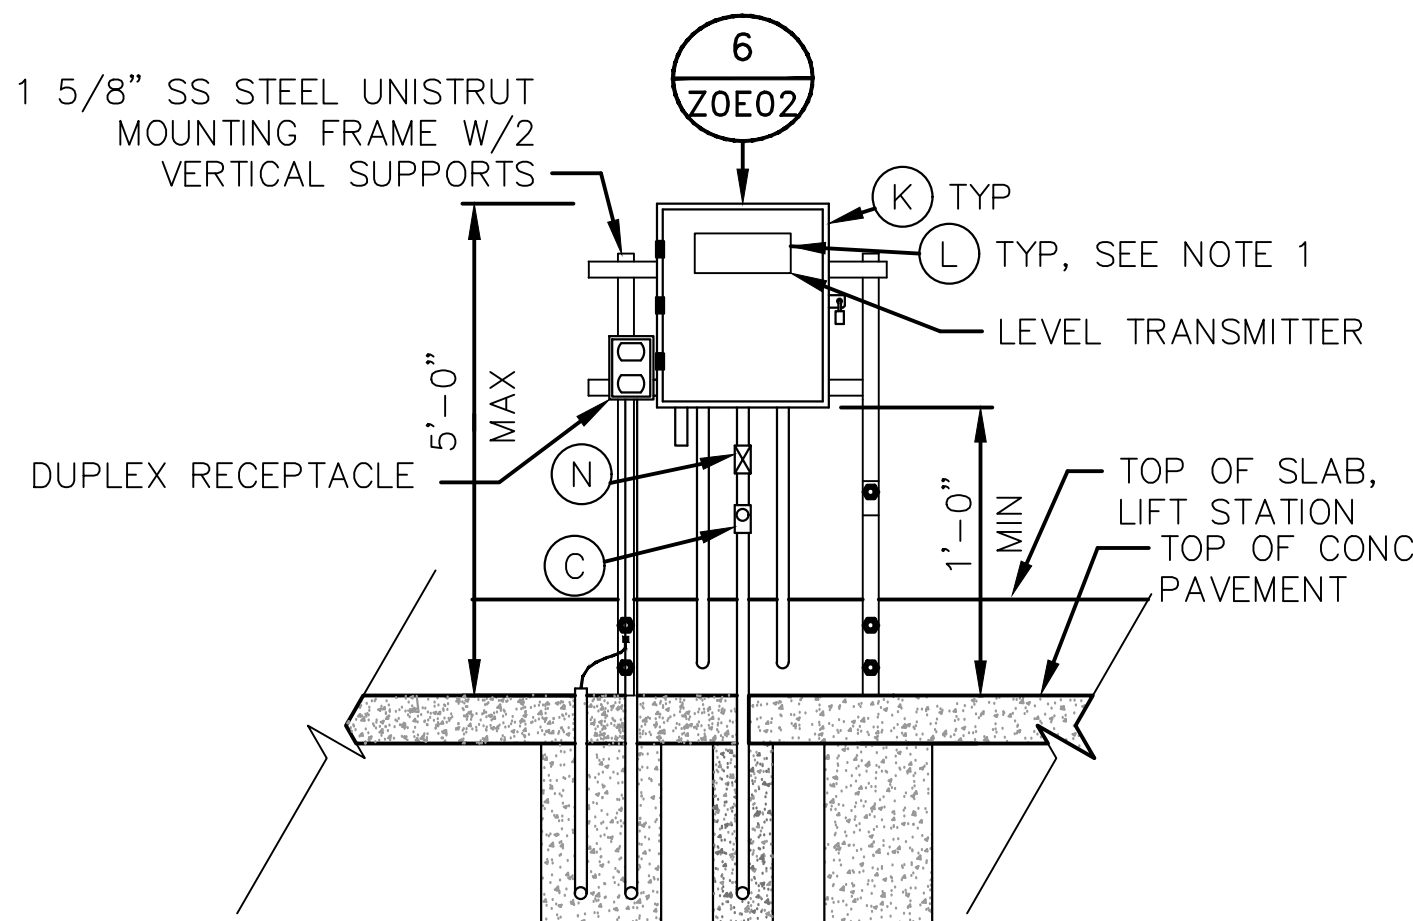

DETAIL 2
(SEE NOTE 9) ZOE02

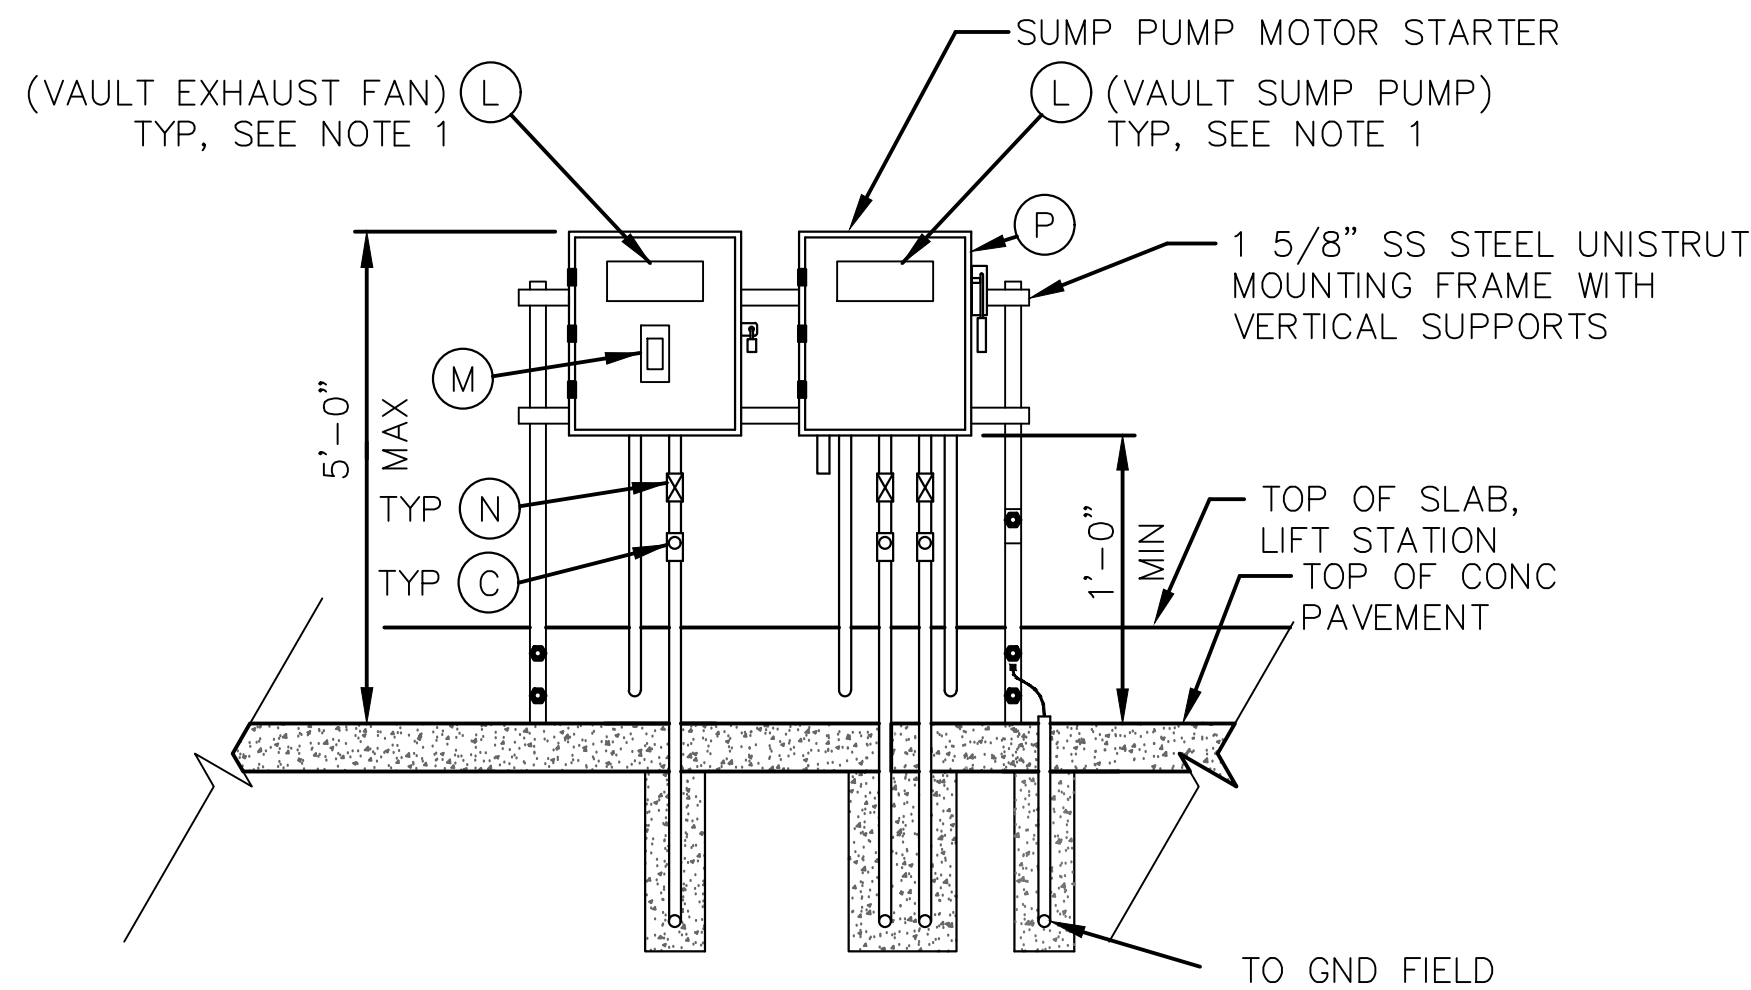

DETAIL 1A
ZOE02

JUNCTION BOX EQUIPMENT SCHEDULE

- A - OZ GEDNEY CSBE SEAL
B - WATERTIGHT CONDUIT HUB WITH INSULATED BUSHING
C - CLASS I, DIV 1, EXLOSION PROOF SEAL INSTALLED PER NEC DIV 501
D - POWER TERMINAL BLOCK W/SCREW DOWN BOX LUGS
E - CONTROL TERM BLOCK W/SCREW DOWN BOX LUGS
F - MULTI-CONDUCTOR CABLE, REMOVE OUTER JACKET AS SHOWN
G - WIRING AS SCHEDULED
H - WIRING HARNESS PERMANENTLY AFFIXED
I - PUMP CONTROL WIRING FROM PUMPS 2; 2 & 3; 4; OR D2, AS APPLICABLE
J - 1 1/2\"/>

CADD DWG. FILE NO. :
ZOE02.DWG

CHSTD.BDR

0 1 2 3


ORIGINAL SCALE IN INCHES
FOR REDUCED PLANS

3 PUMP (INDOOR/OUTDOOR)
TYPICAL JUNCTION BOX DETAILS

PROJECT NO.	R-000265-0XXX-X
TITLE	CITY OF HOUSTON DESIGN GUIDELINE DRAWINGS FOR SUBMERSIBLE LIFT STATIONS
CITY OF HOUSTON	DEPARTMENT OF PUBLIC WORKS AND ENGINEERING ENGINEERING AND CONSTRUCTION

DESIGN ENGINEER TO INCLUDE COH
STANDARD TITLE BLOCK ON ALL
DRAWINGS, SEE STANDARD TITLE
BLOCK DETAIL ON SHEET ZOC0X

SCALE:	NONE	DESIGNED BY:
SUBMITTED:		DRAWN BY:
DATE:		SHEET NO. OF SHEETS
SURVEY BY:		DWG. NO.
FIELD BOOK NO.		ZOE02-0516

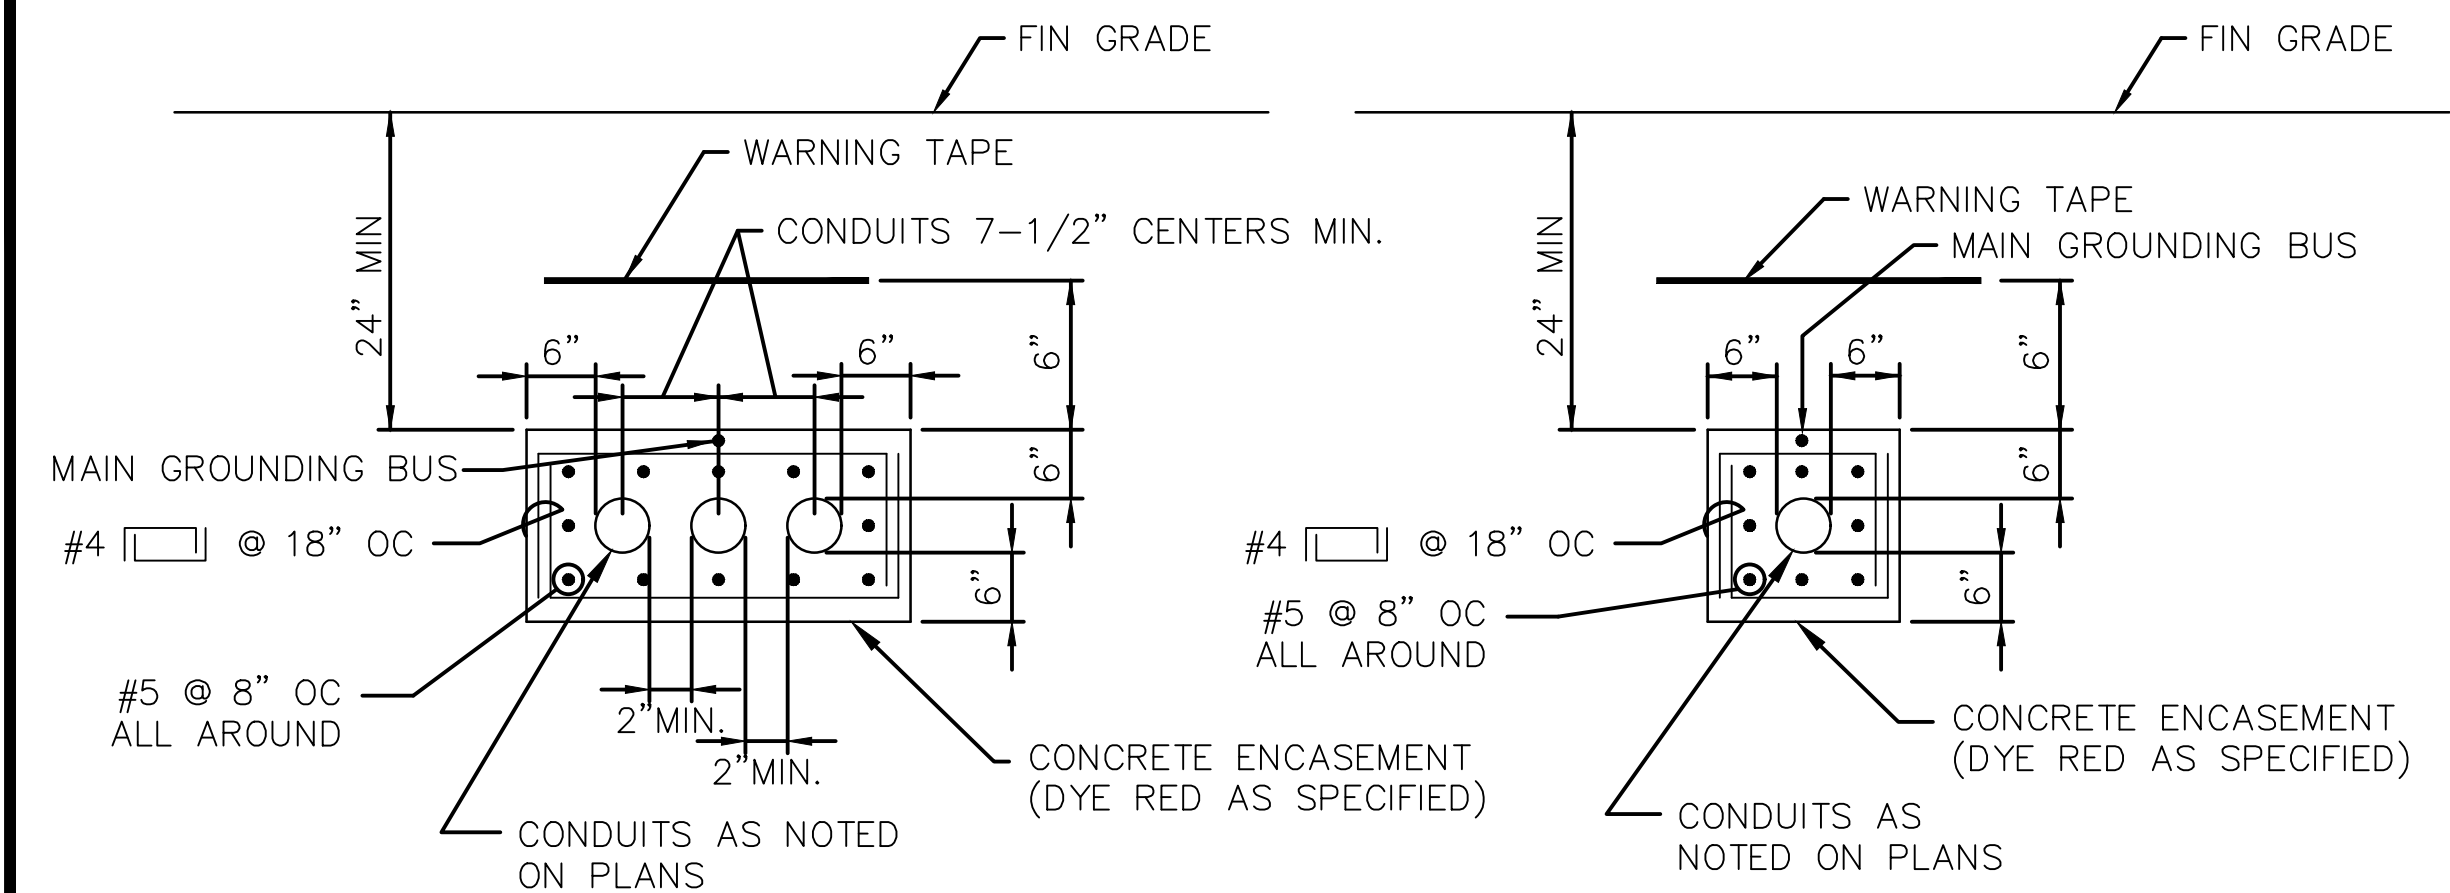


TYP MULTI-CONDUIT DUCTBANK SECTION

NOTE: TIE MAIN GROUNDING BUS TO REBAR AT A MAXIMUM INTERVAL OF EVERY 20 FEET.

TYP SINGLE-CONDUIT DUCTBANK SECTION


DETAIL 7
ZOE03

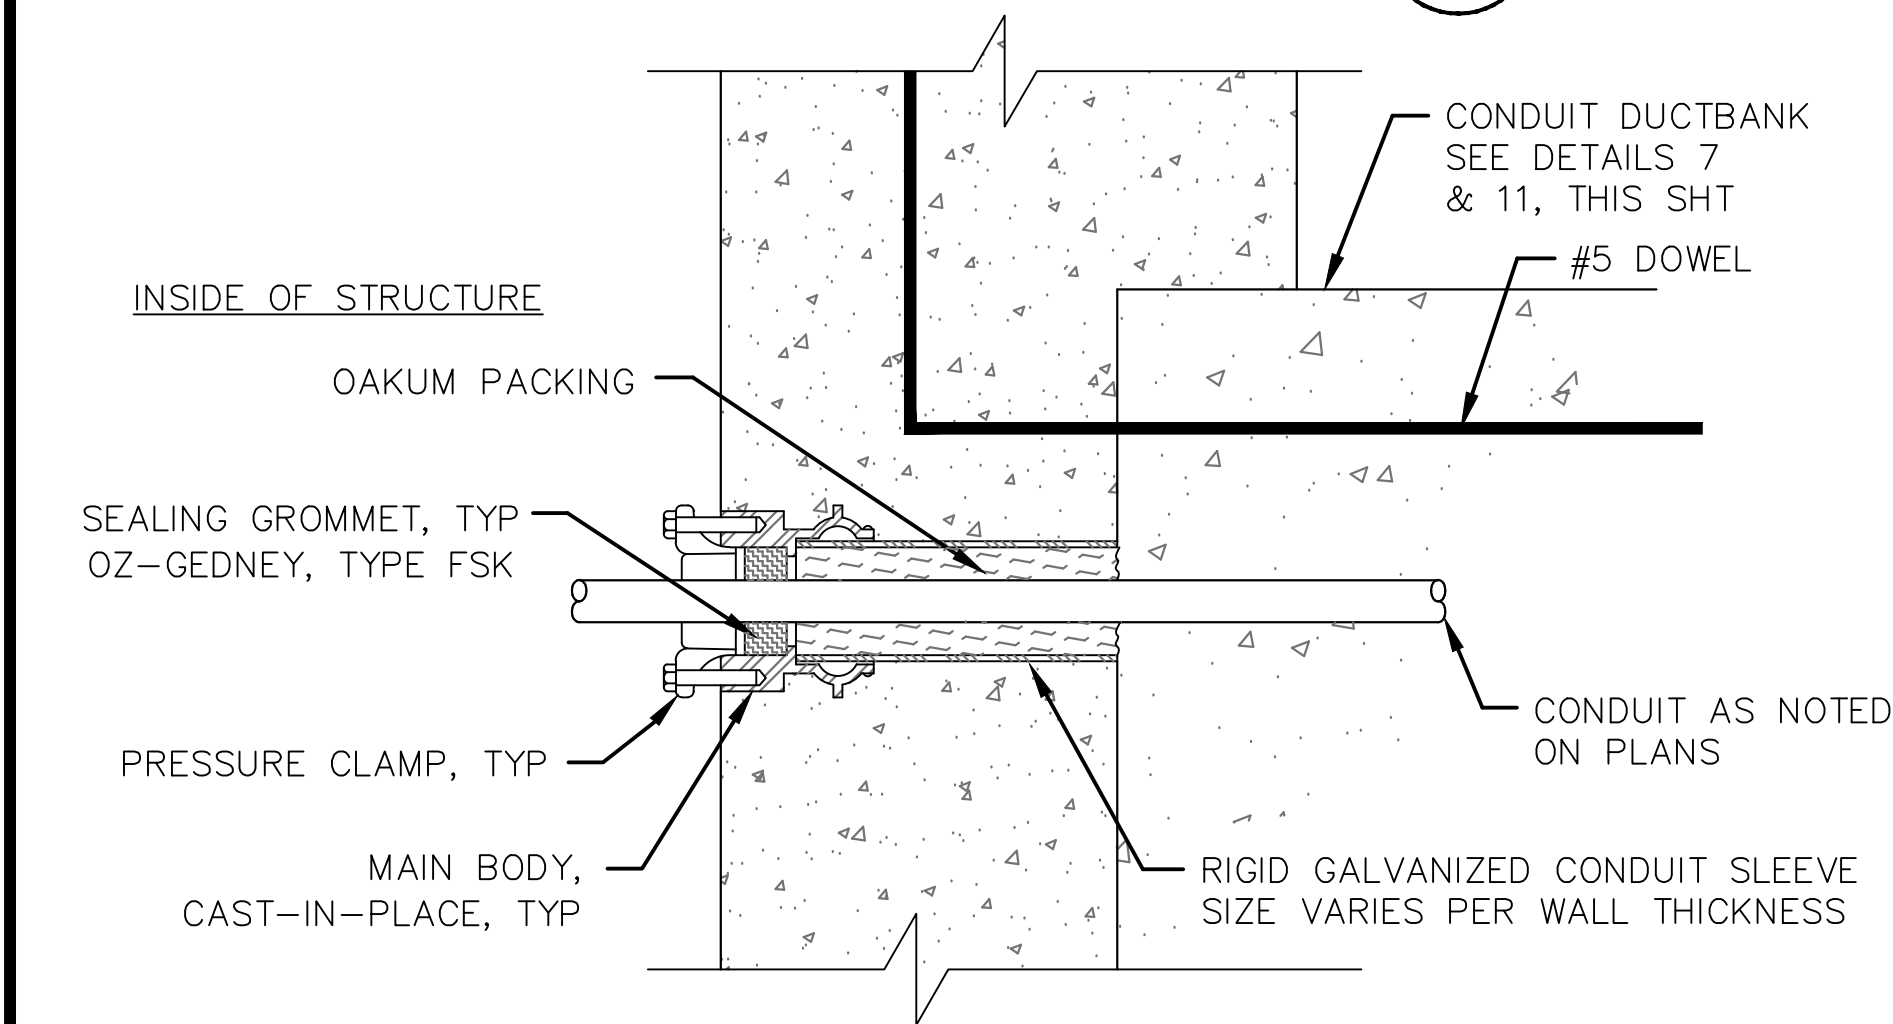

NOTE:
WALL SEAL SHOWN IS TYPICAL FOR EACH CONDUIT IN DUCTBANK.

SINGLE ENDED TYPE

FOR USE WHERE CONDUIT OUTSIDE THE STRUCTURE IS ENCASED IN CONCRETE

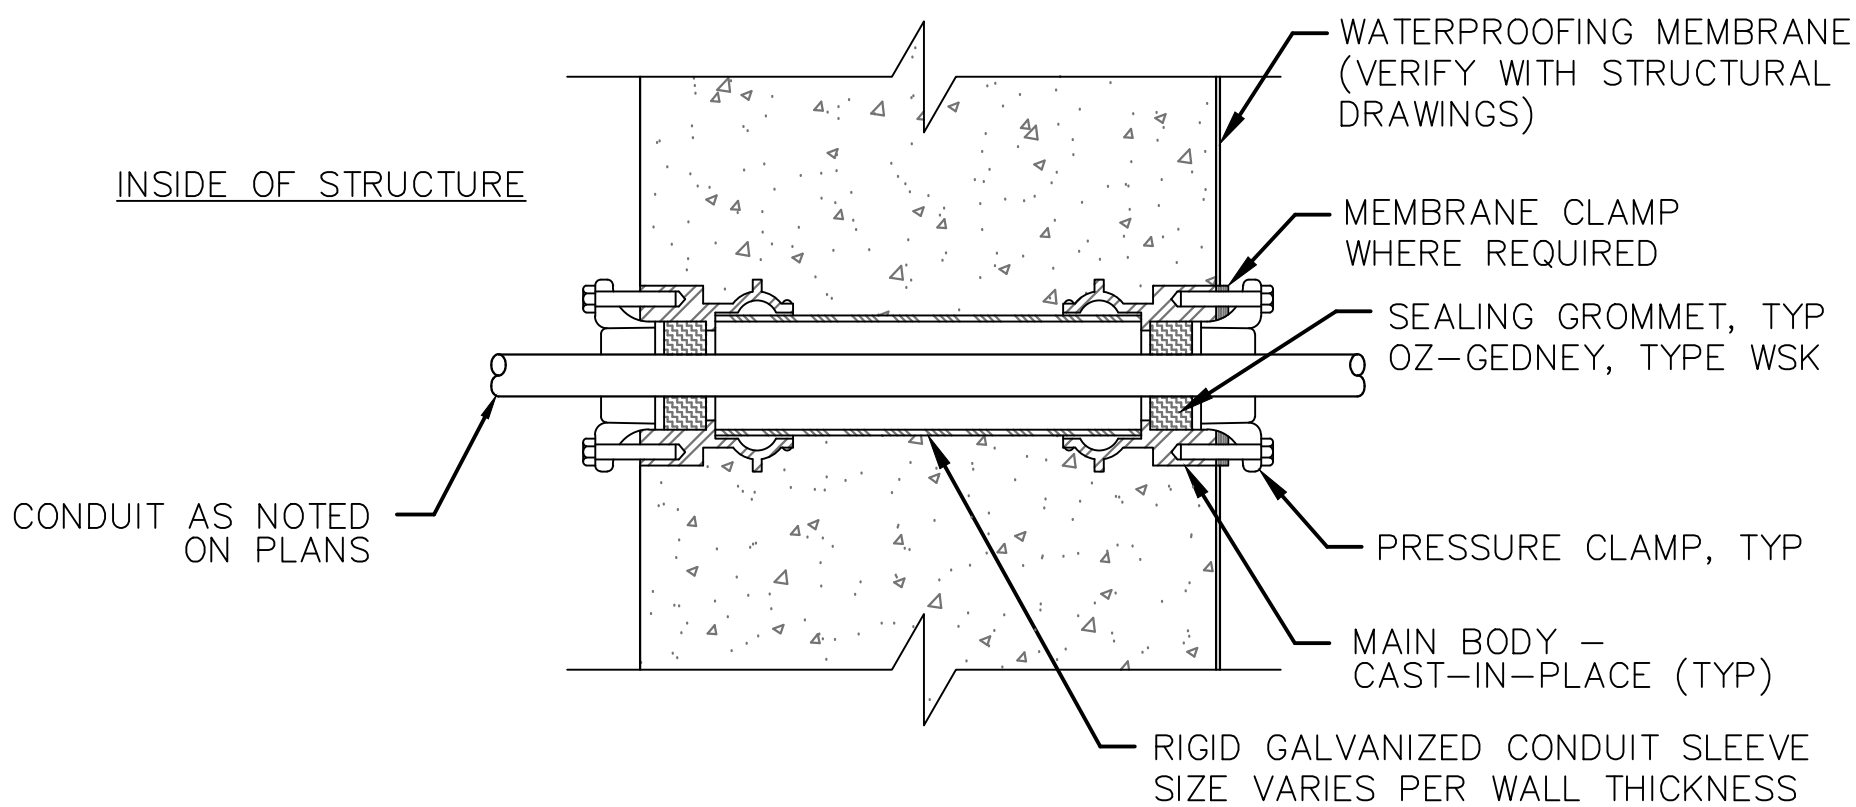


DOUBLE ENDED TYPE WITH MEMBRANE

FOR USE WHERE CONDUIT OUTSIDE THE STRUCTURE IS NOT ENCASED IN CONCRETE


TYPICAL CONDUIT SEALS

DETAIL 10
ZOE03

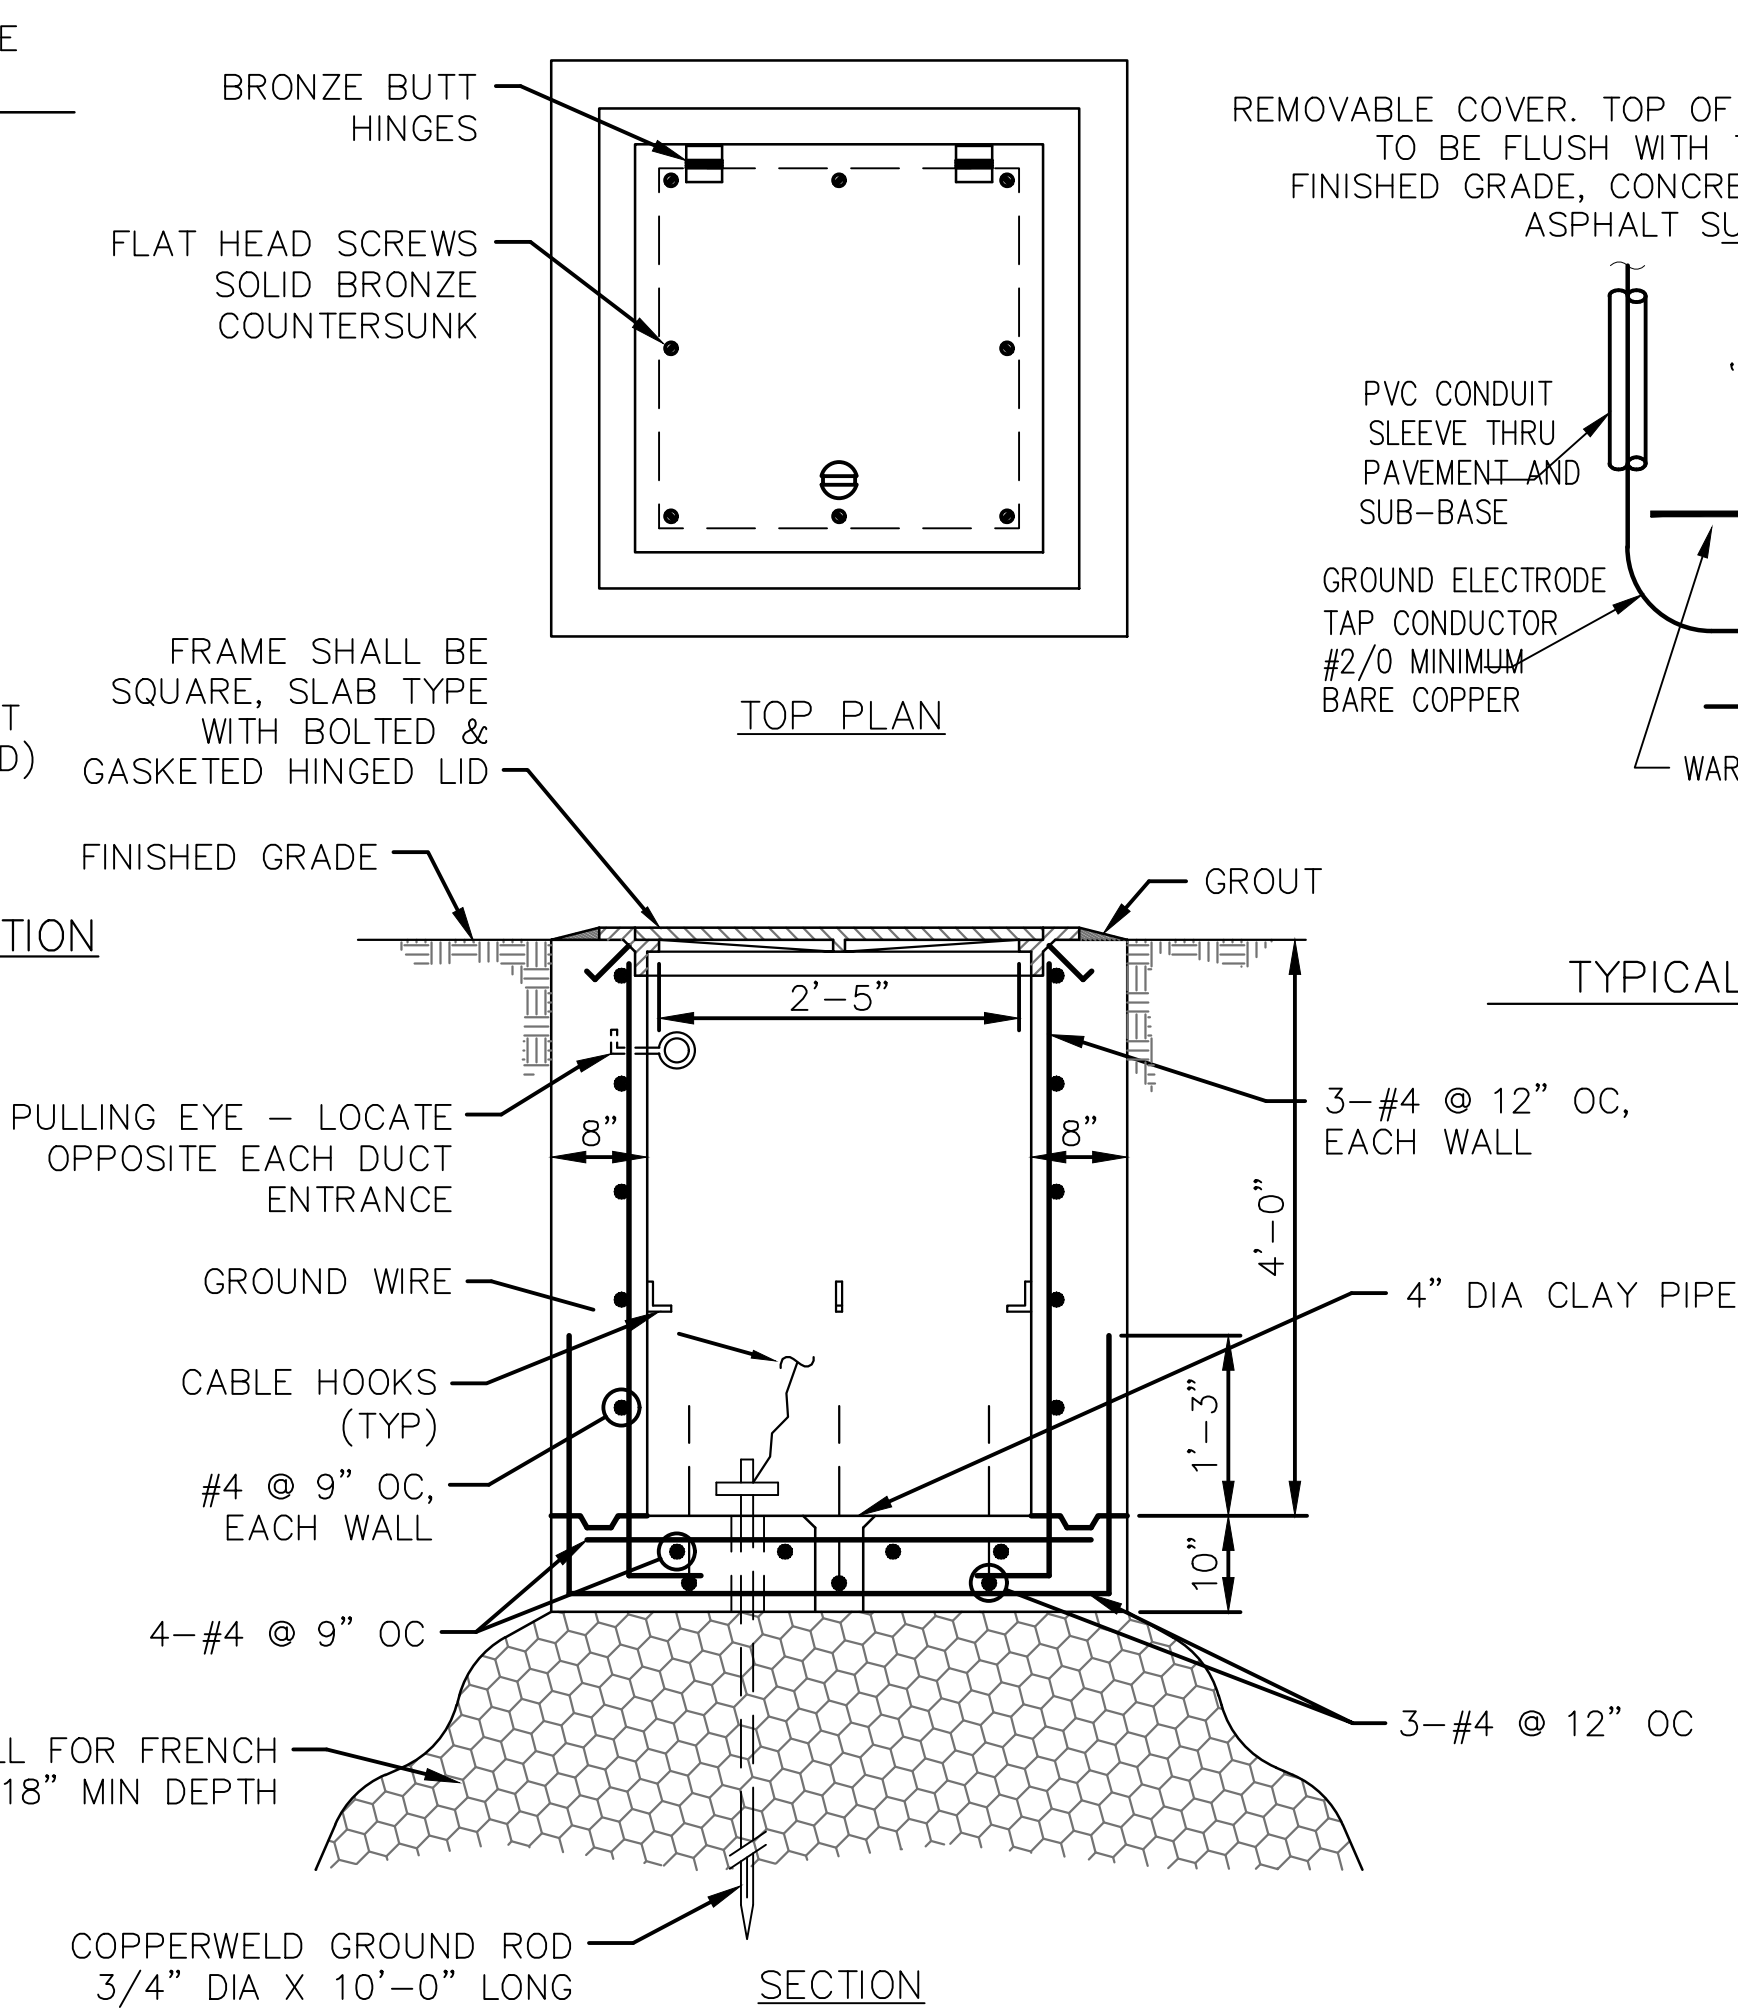

TYPICAL ELECTRICAL HANDHOLE CONSTRUCTION


DETAIL 8
ZOE03

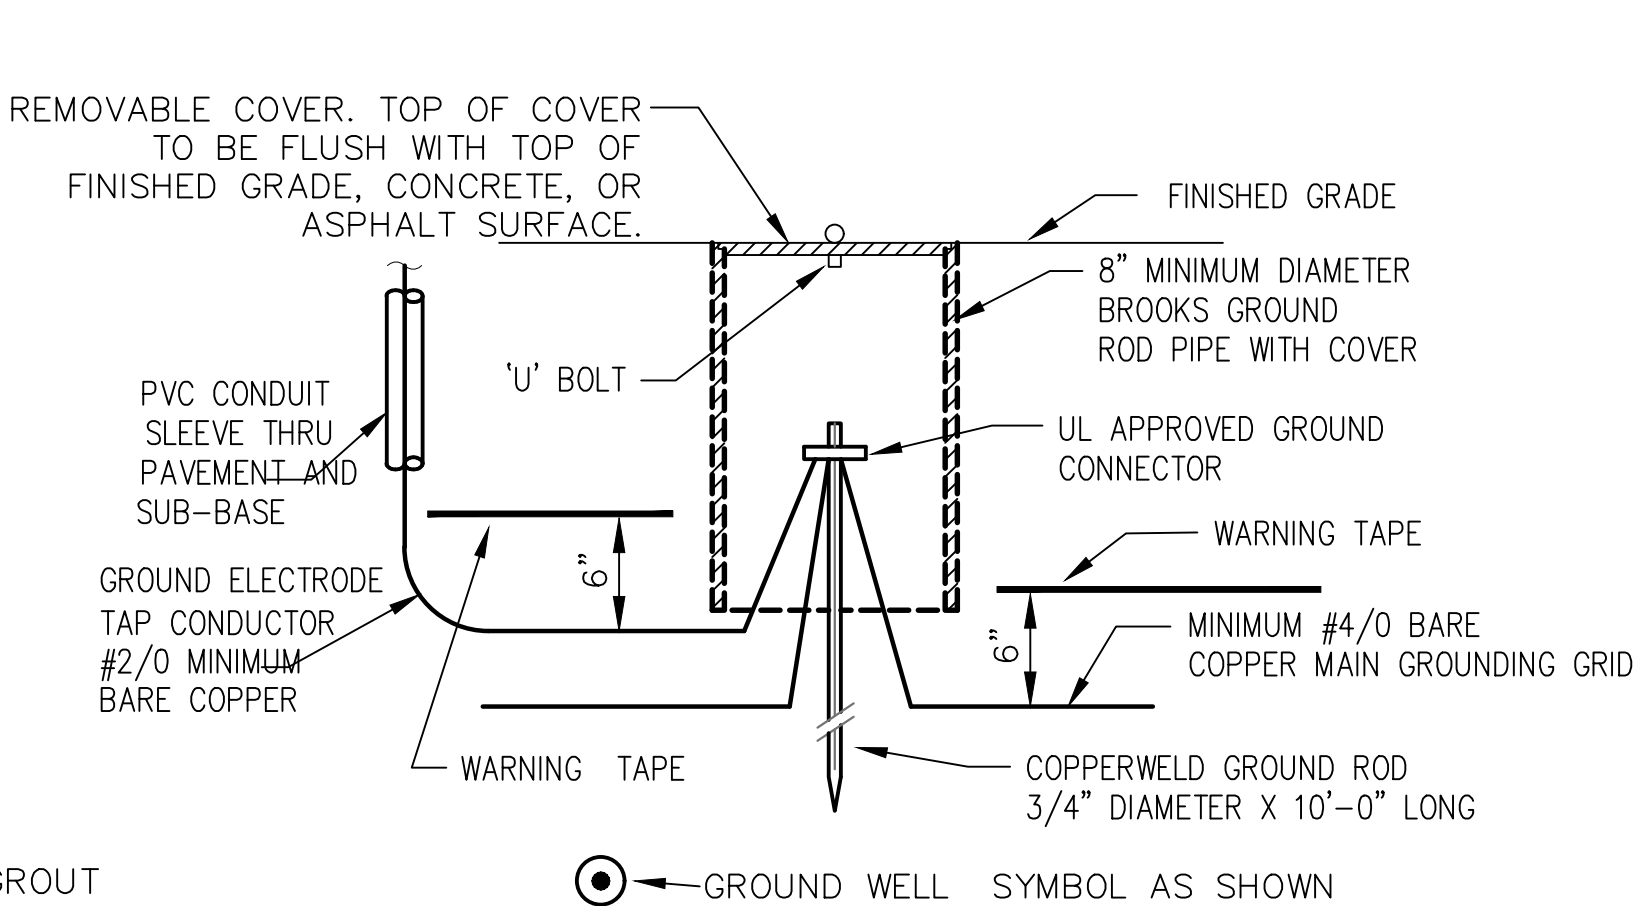

TYPICAL GROUND ROD AND WELL INSTALLATION


DETAIL 9
NOT TO SCALE ZOE03

GROUND CONNECTOR SCHEDULE	
WIRE SIZE	BURNDY
#2 AWG	GAR 6426
#2/0 AWG	GAR 6426
#4/0 AWG	GAR 6429
500 kcmil	GAR 6434

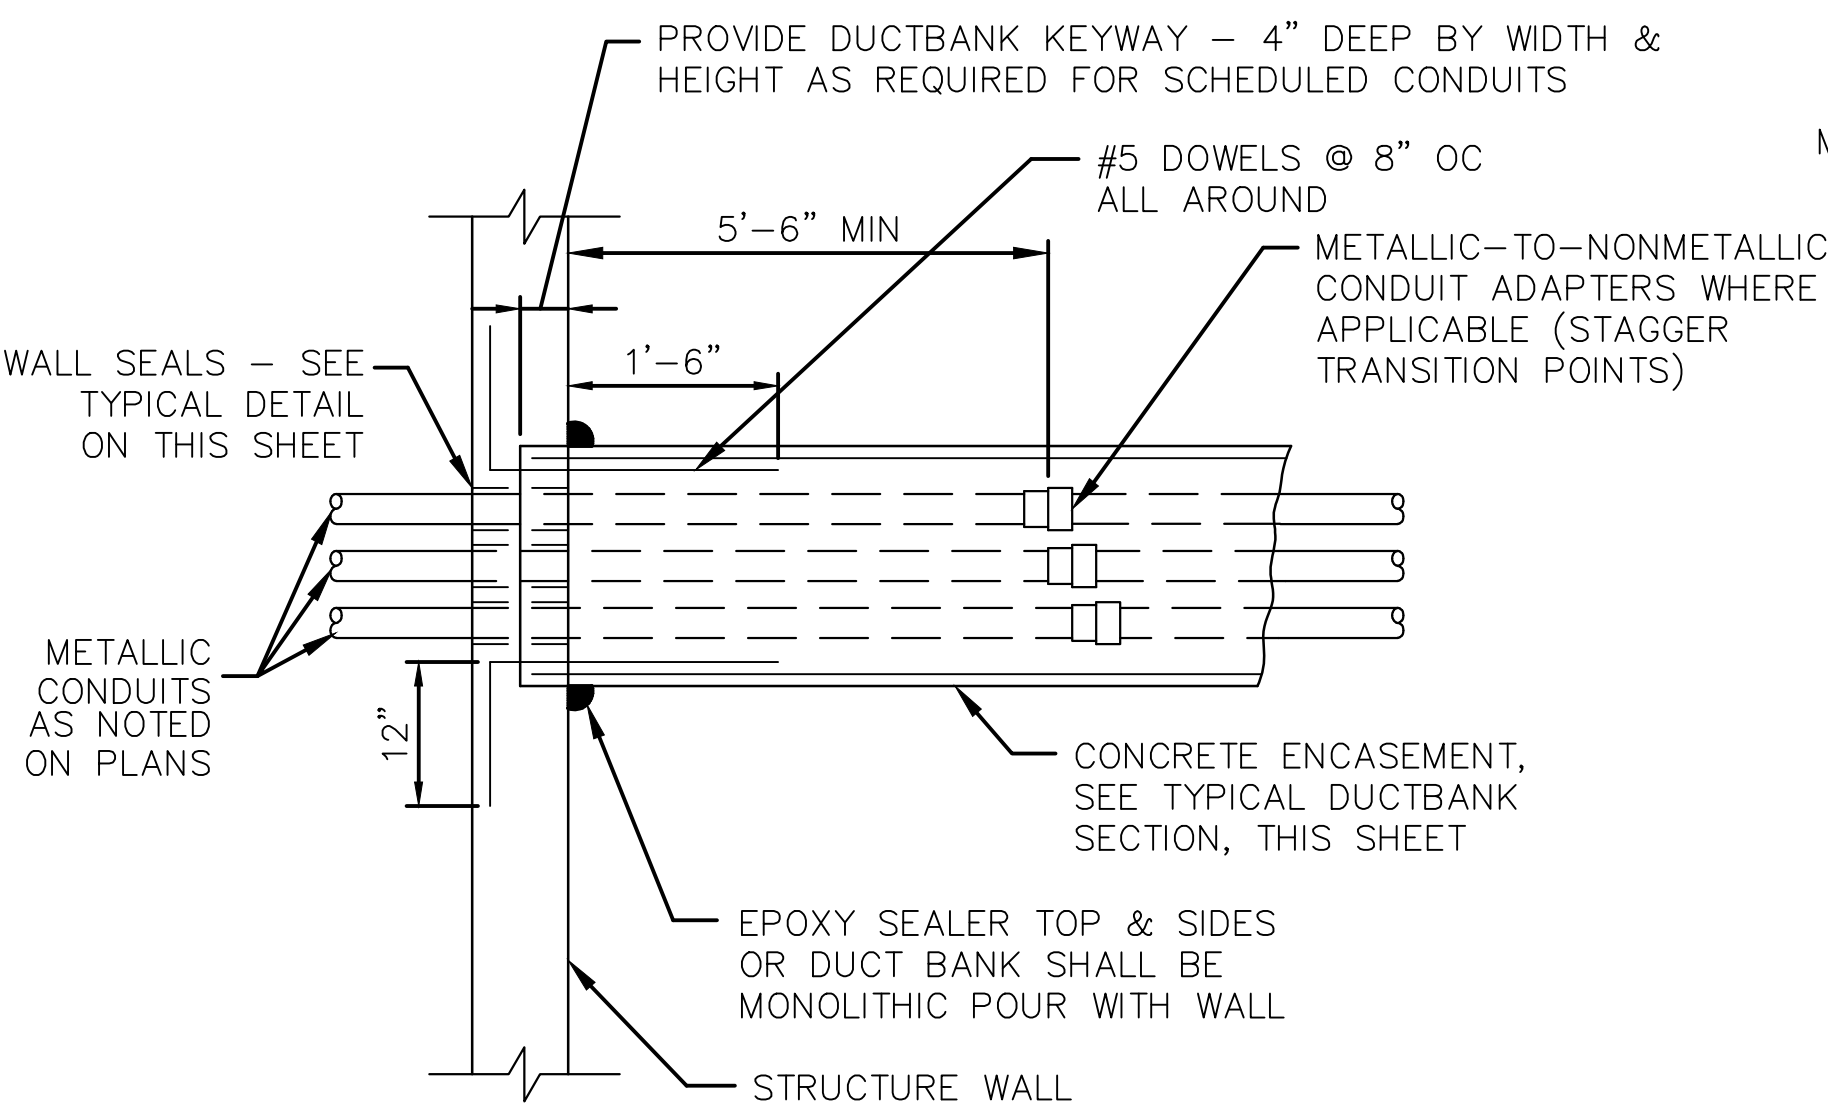

TYP DUCTBANK ENTRANCE AT STRUCTURE WALL

DETAIL 11
ZOE03

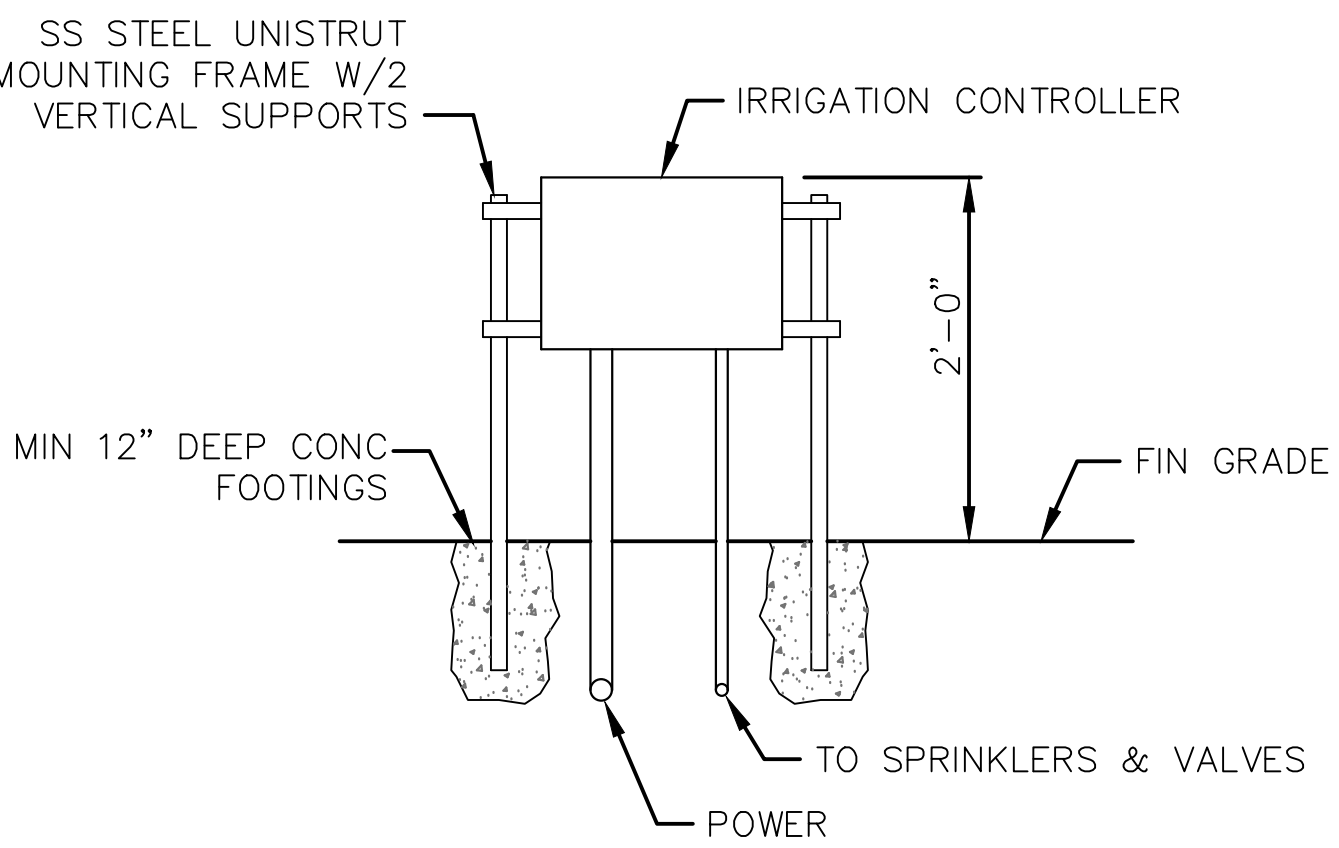

OUTDOOR IRRIGATION CONTROLLER DETAIL

DETAIL 12
ZOE03

NOTES TO DESIGN ENGINEER:
A. THESE LIFT STATION DRAWINGS ARE CONSIDERED TO BE DESIGN GUIDELINES FOR THE CONSTRUCTION OF CITY OF HOUSTON WASTEWATER SUBMERSIBLE LIFT STATIONS. THEIR INTENDED USE IS AS A FRAMEWORK FOR THE CONTRACTED DESIGN ENGINEER IN DEVELOPING SPECIFIC LIFT STATION DESIGNS. IT IS THE RESPONSIBILITY OF THE CONTRACTED DESIGN ENGINEER TO VERIFY THE COMPLETENESS AND ACCURACY OF THE INFORMATION HEREIN CONTAINED AND TO ADJUST ACCORDING TO PROJECT SPECIFIC REQUIREMENTS.
B. THE DESIGN ENGINEER SHALL INCORPORATE ONLY THE NECESSARY STANDARD GUIDELINE DRAWINGS AND DETAILS INTO HIS PROJECT CONTRACT DOCUMENTATION PACKAGE, AND SHALL ADJUST PAGE NUMBERS AND CROSS REFERENCING ACCORDINGLY.
C. THE DESIGN ENGINEER SHALL CONSULT THE CITY OF HOUSTON DESIGN GUIDELINES MANUAL, THE ENGINEERING DESIGN MANUAL, AND THE MASTER SPECIFICATIONS FOR FURTHER INSTRUCTIONS AND INFORMATION PERTINENT TO THESE STANDARD DESIGN GUIDELINE DRAWINGS.
D. THE DESIGN ENGINEER SHALL REMOVE THESE NOTES, ALL REFERENCES TO THESE NOTES, AND ANY OTHER EXTRANEOUS INFORMATION FROM THE DESIGN GUIDELINE DRAWINGS. DESIGN ENGINEER SHALL PROVIDE ANY NOTES OR OTHER APPROPRIATE INFORMATION NECESSARY TO COMPLETE THE LIFT STATION DESIGN.

3 PUMP (INDOOR/OUTDOOR)
TYPICAL ELECTRICAL DETAILS


PROJECT NO. R-000265-0XXX-X
TITLE CITY OF HOUSTON
DESIGN GUIDELINE DRAWINGS
FOR SUBMERSIBLE LIFT STATIONS
CITY OF HOUSTON
DEPARTMENT OF PUBLIC WORKS AND ENGINEERING
ENGINEERING AND CONSTRUCTION

DESIGN ENGINEER TO INCLUDE COH
STANDARD TITLE BLOCK ON ALL
DRAWINGS, SEE STANDARD TITLE
BLOCK DETAIL ON SHEET ZOC0X

SCALE: NONE
DESIGNED BY:
SUBMITTED: DRAWN BY:
DATE: SHEET NO. OF SHEETS
SURVEY BY: DWG. NO.
FIELD BOOK NO. ZOE03-0516


CADD DWG. FILE NO. : ZOE03.DWG

COHSTD.BDR
0 1 2 3
ORIGINAL SCALE IN INCHES
FOR REDUCED PLANS

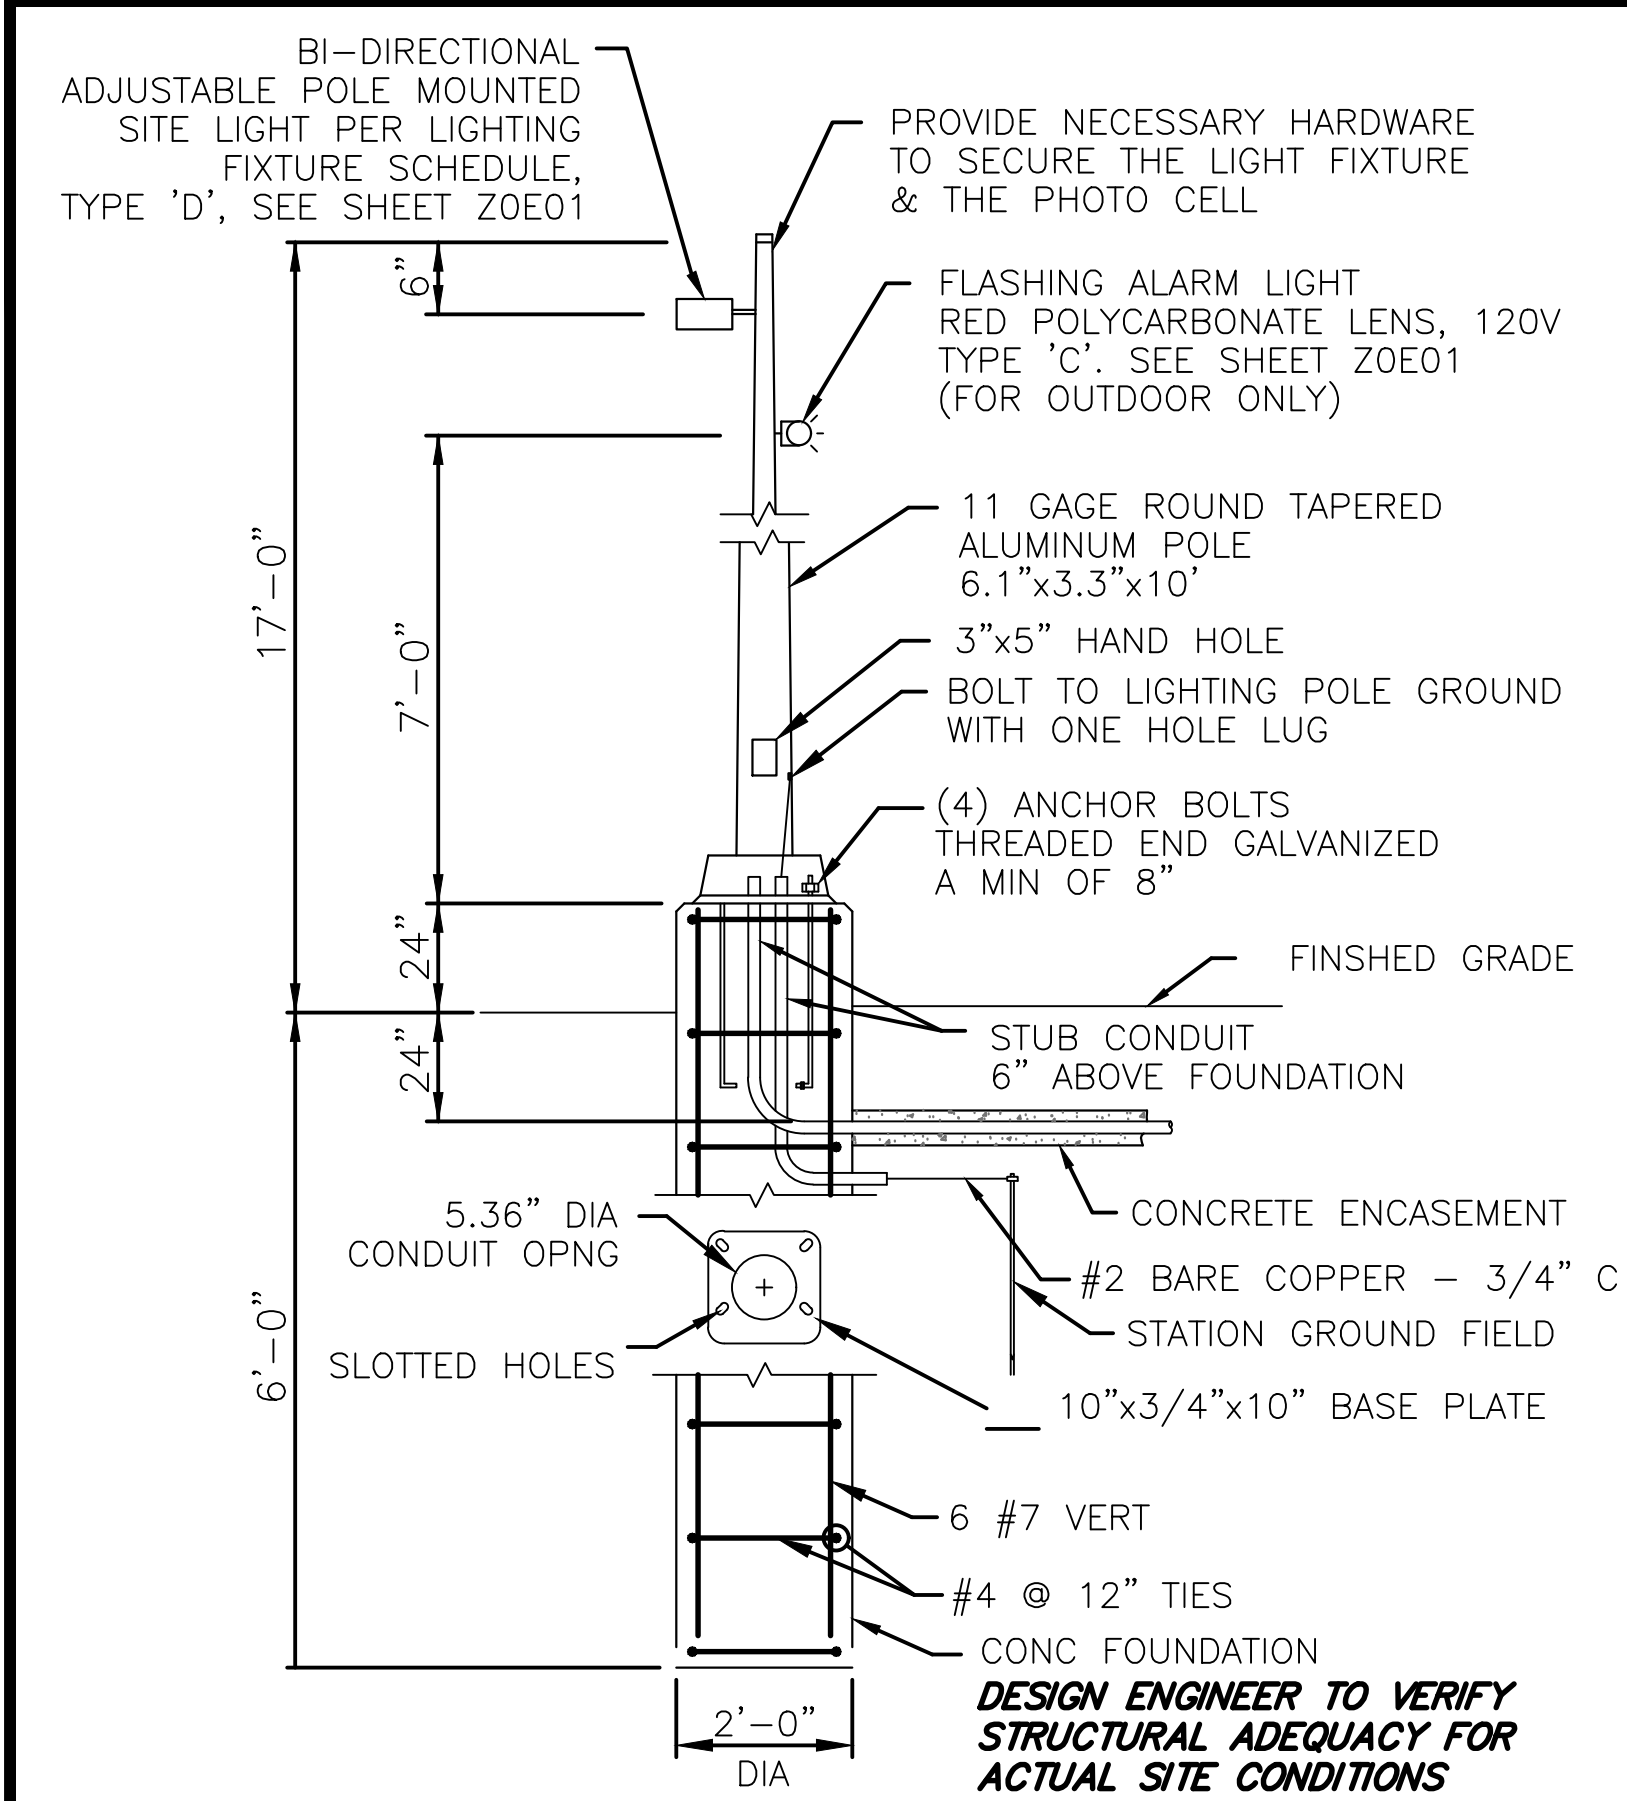

TYPICAL YARD LIGHT


DETAIL 13
ZOE04

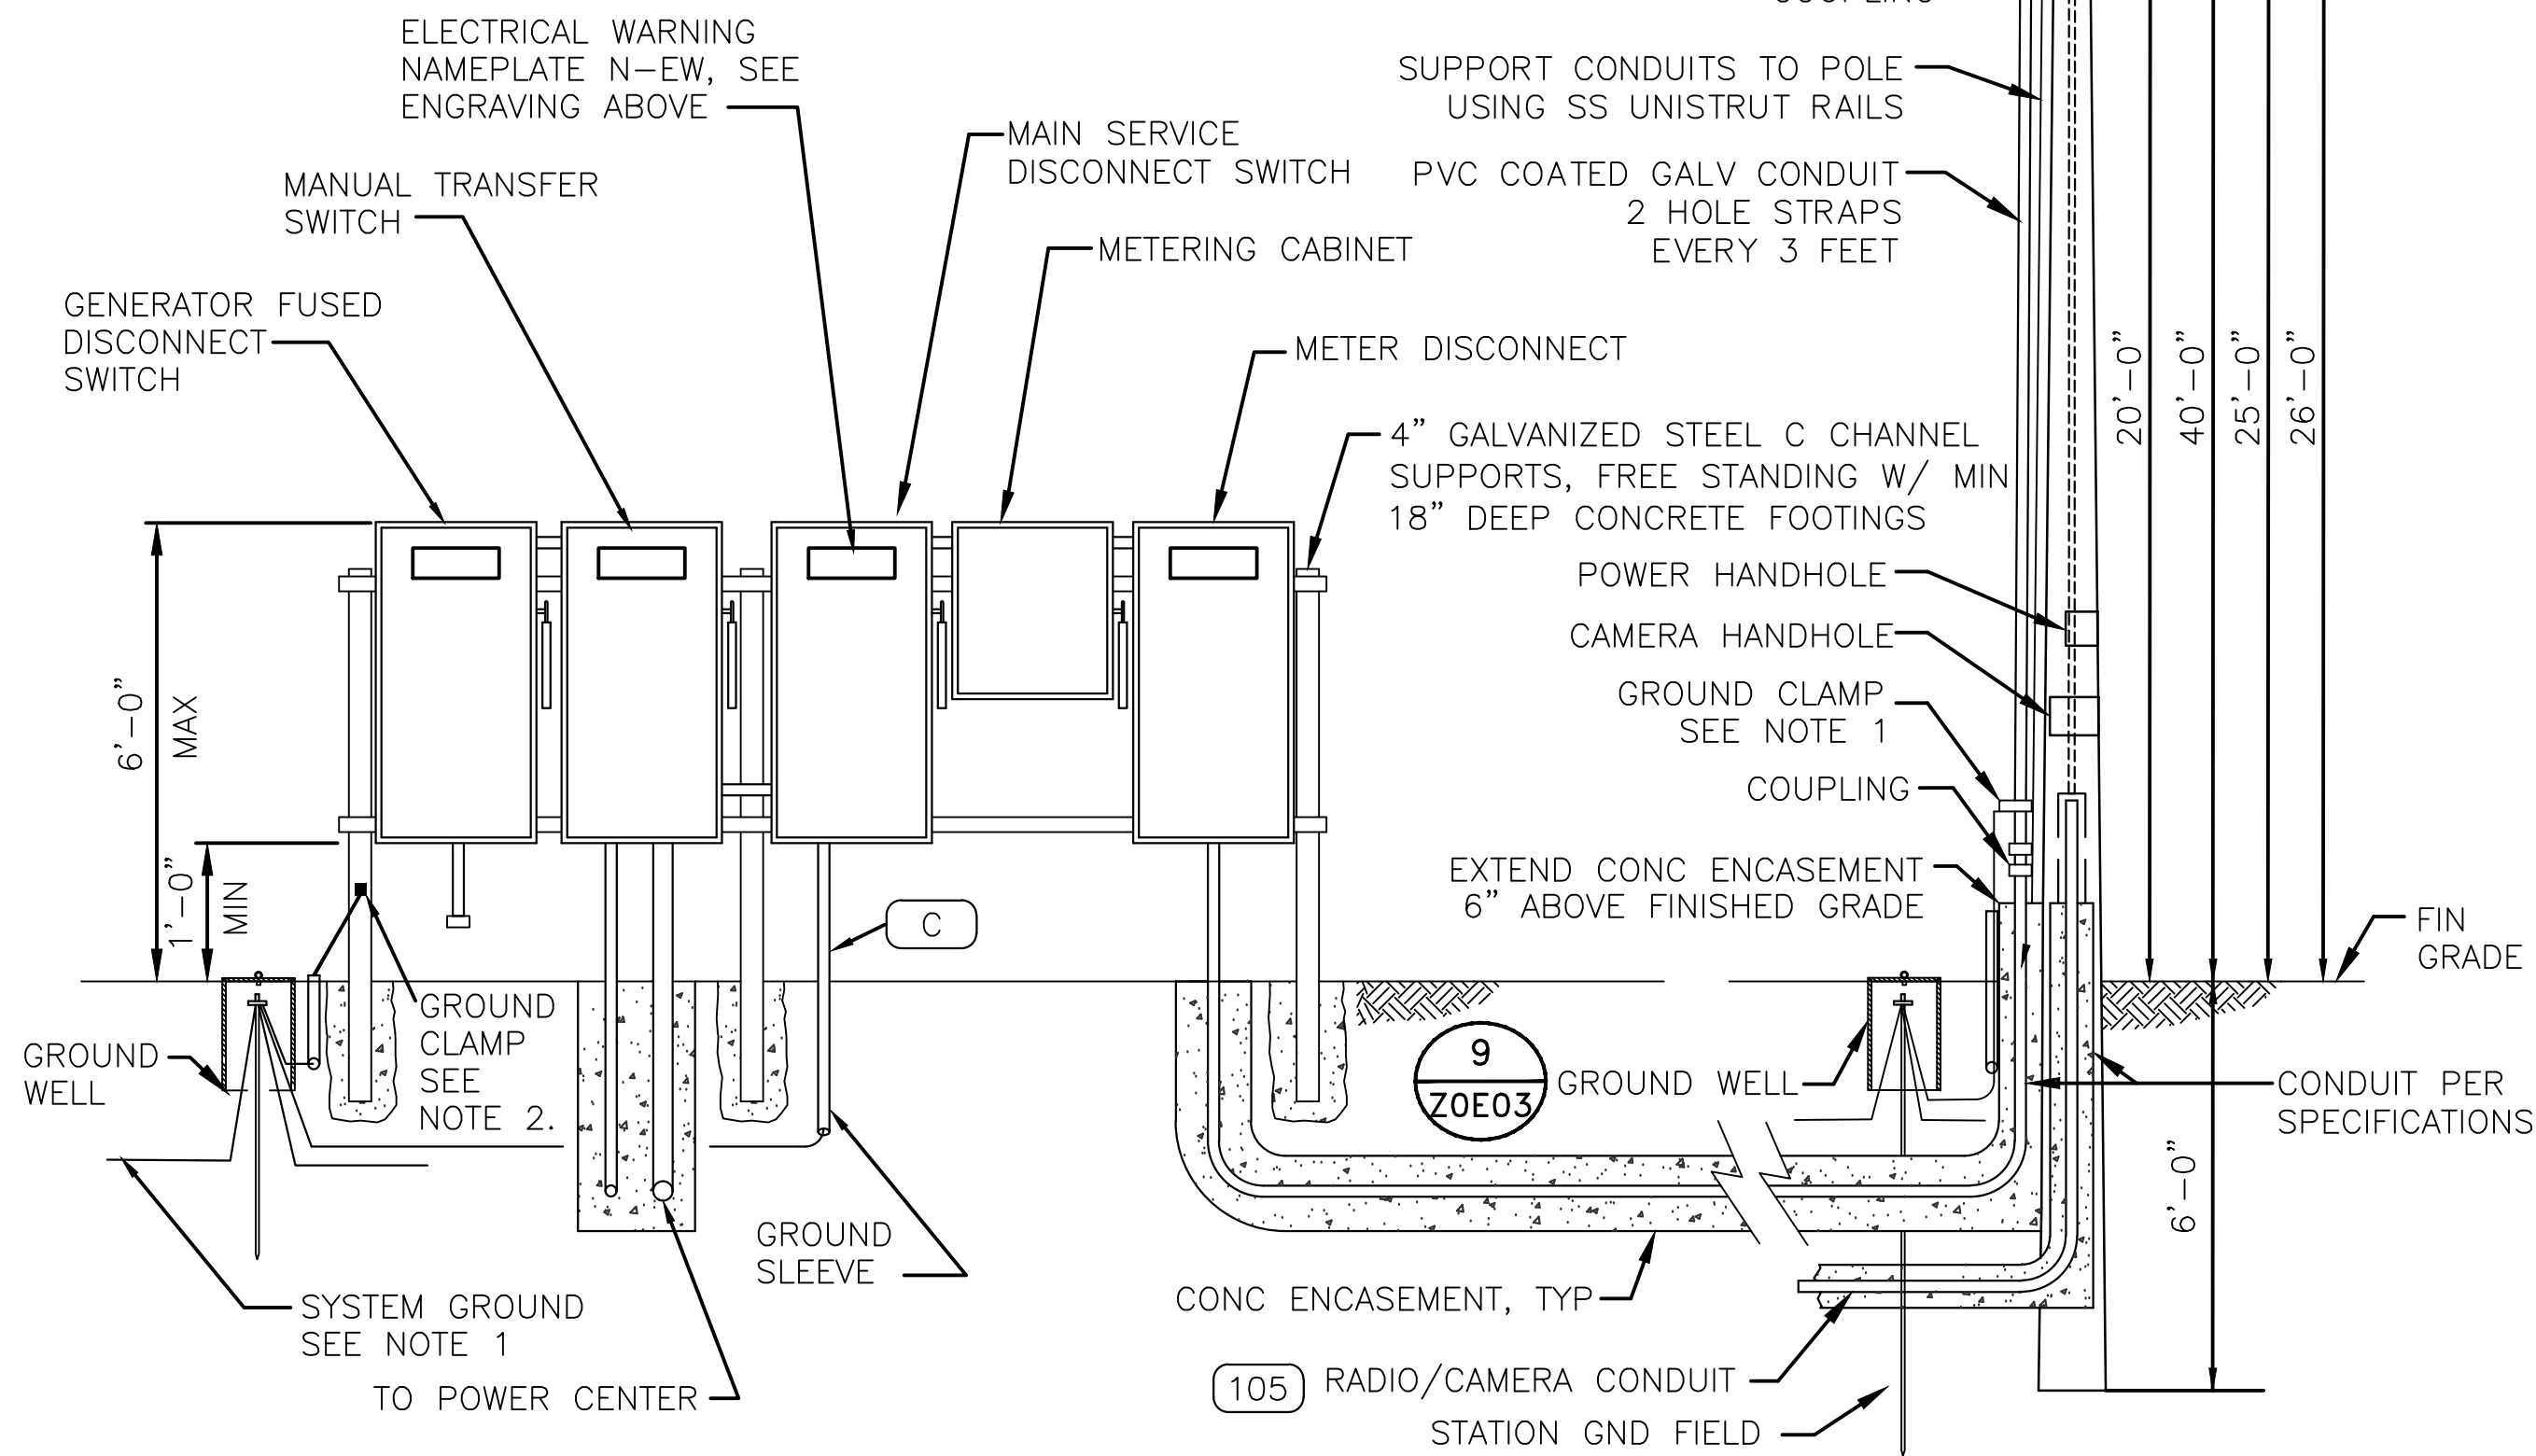

TYP ELECTRIC & COMMUNICATION SERVICE RACK MOUNTED DETAIL


(SEE NOTE B)

DETAIL 15
ZOE04

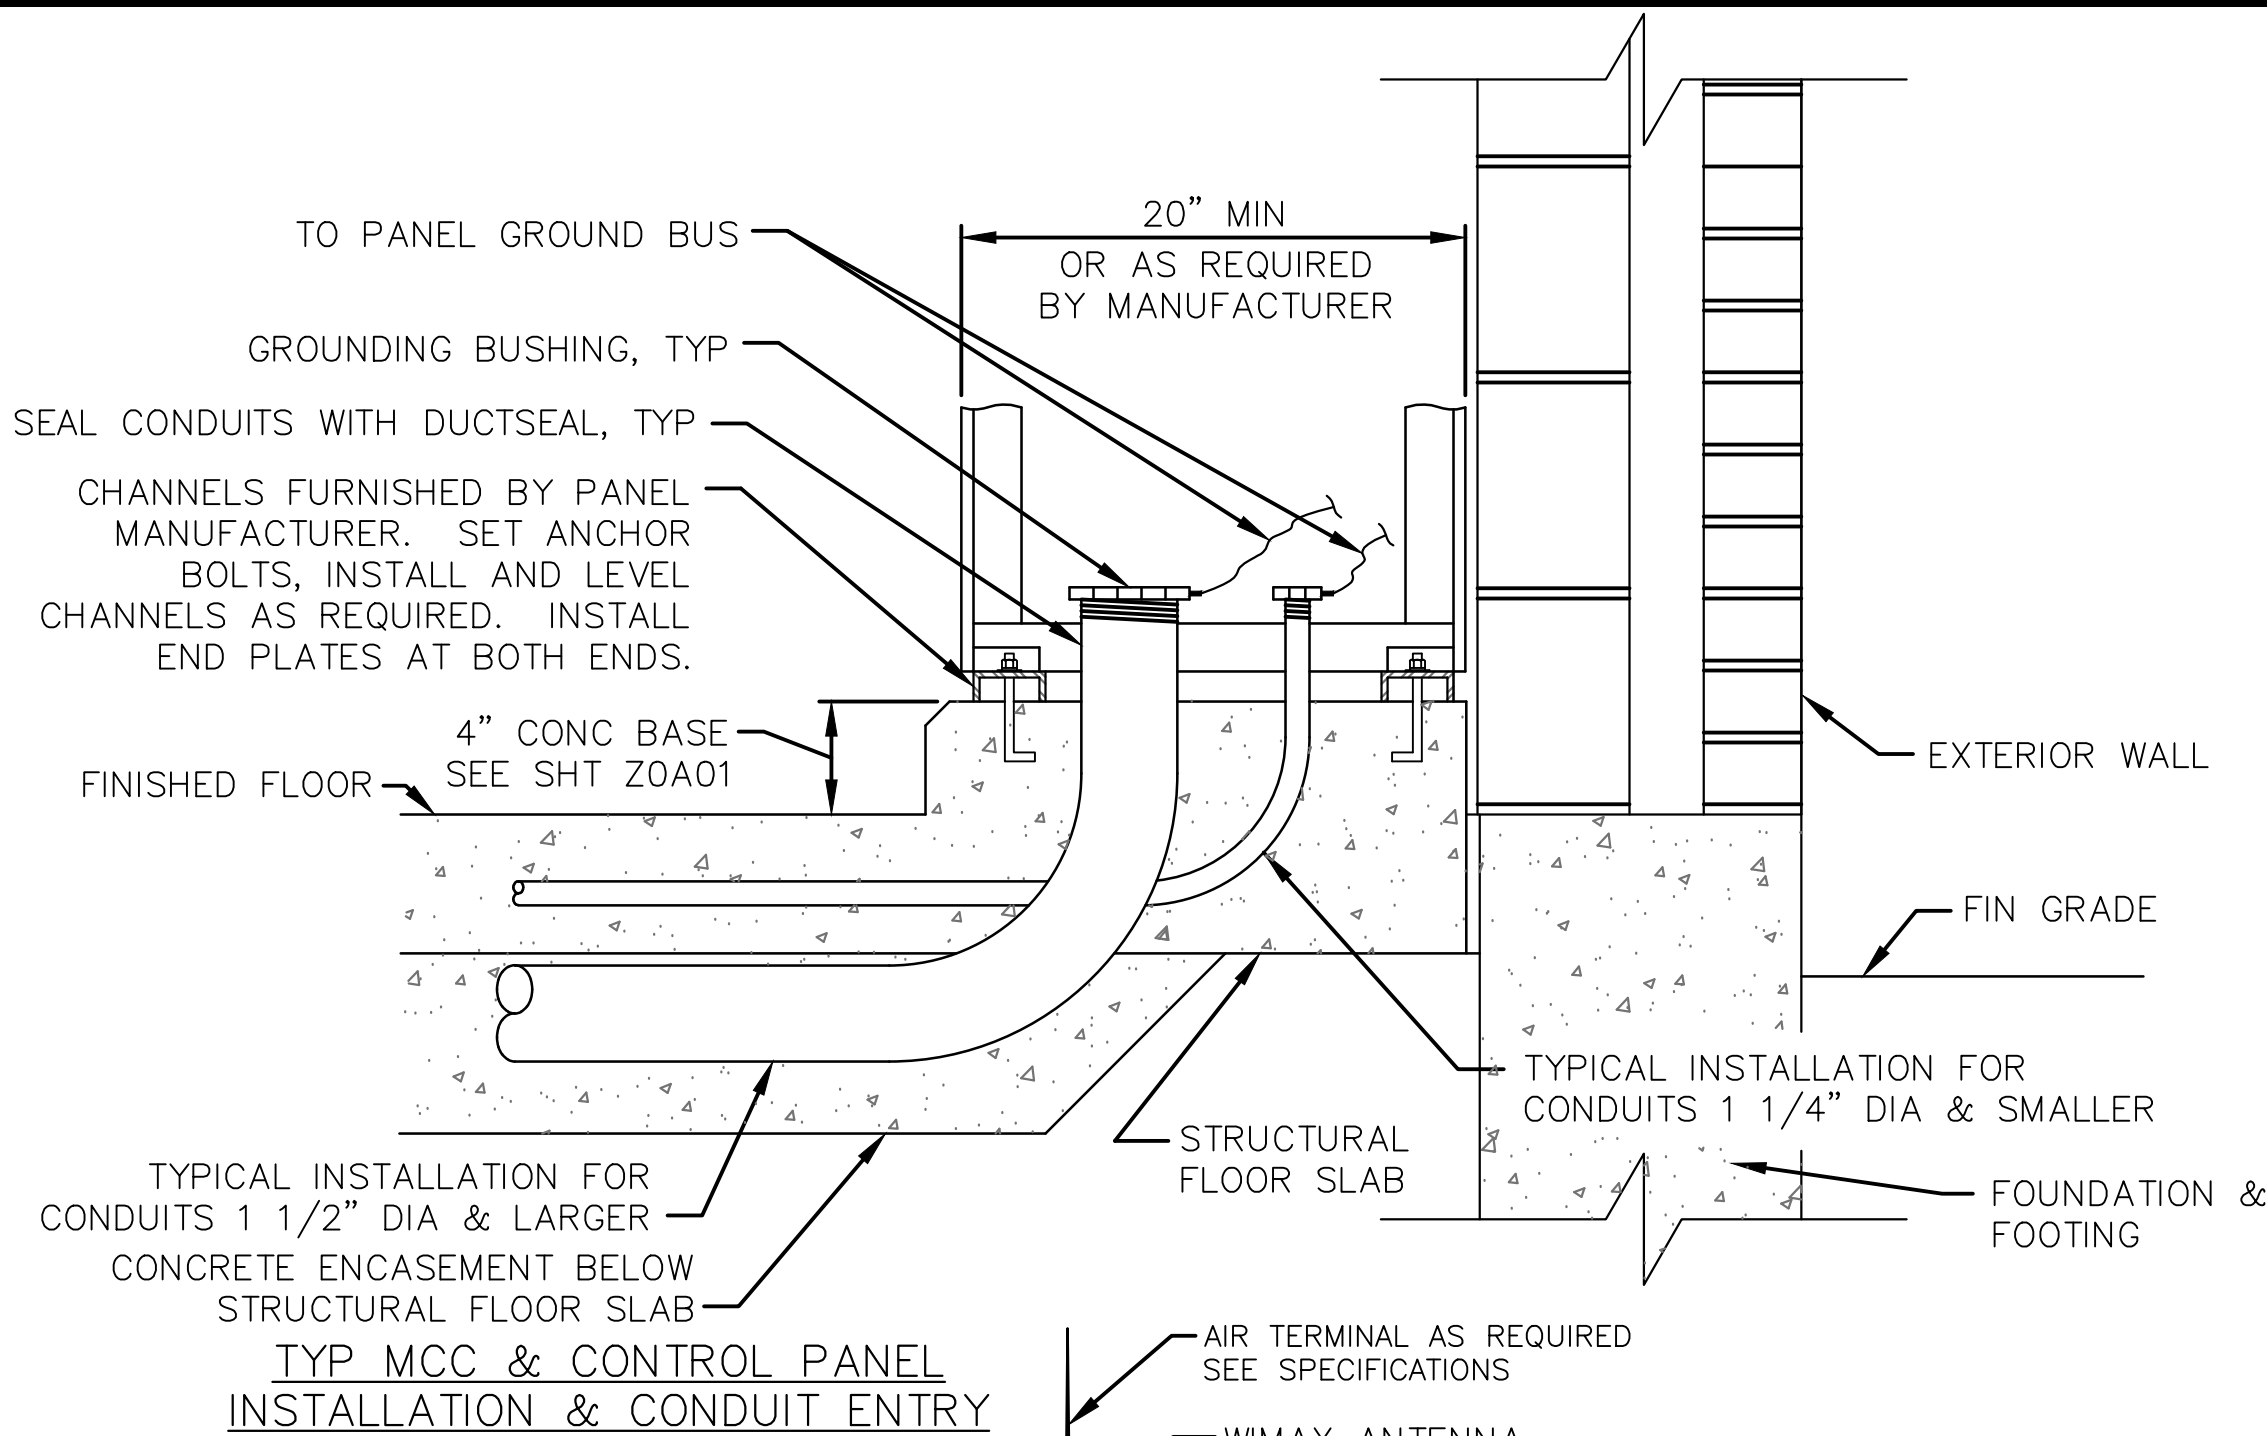

DETAIL 14
ZOE04

(SEE NOTE F)

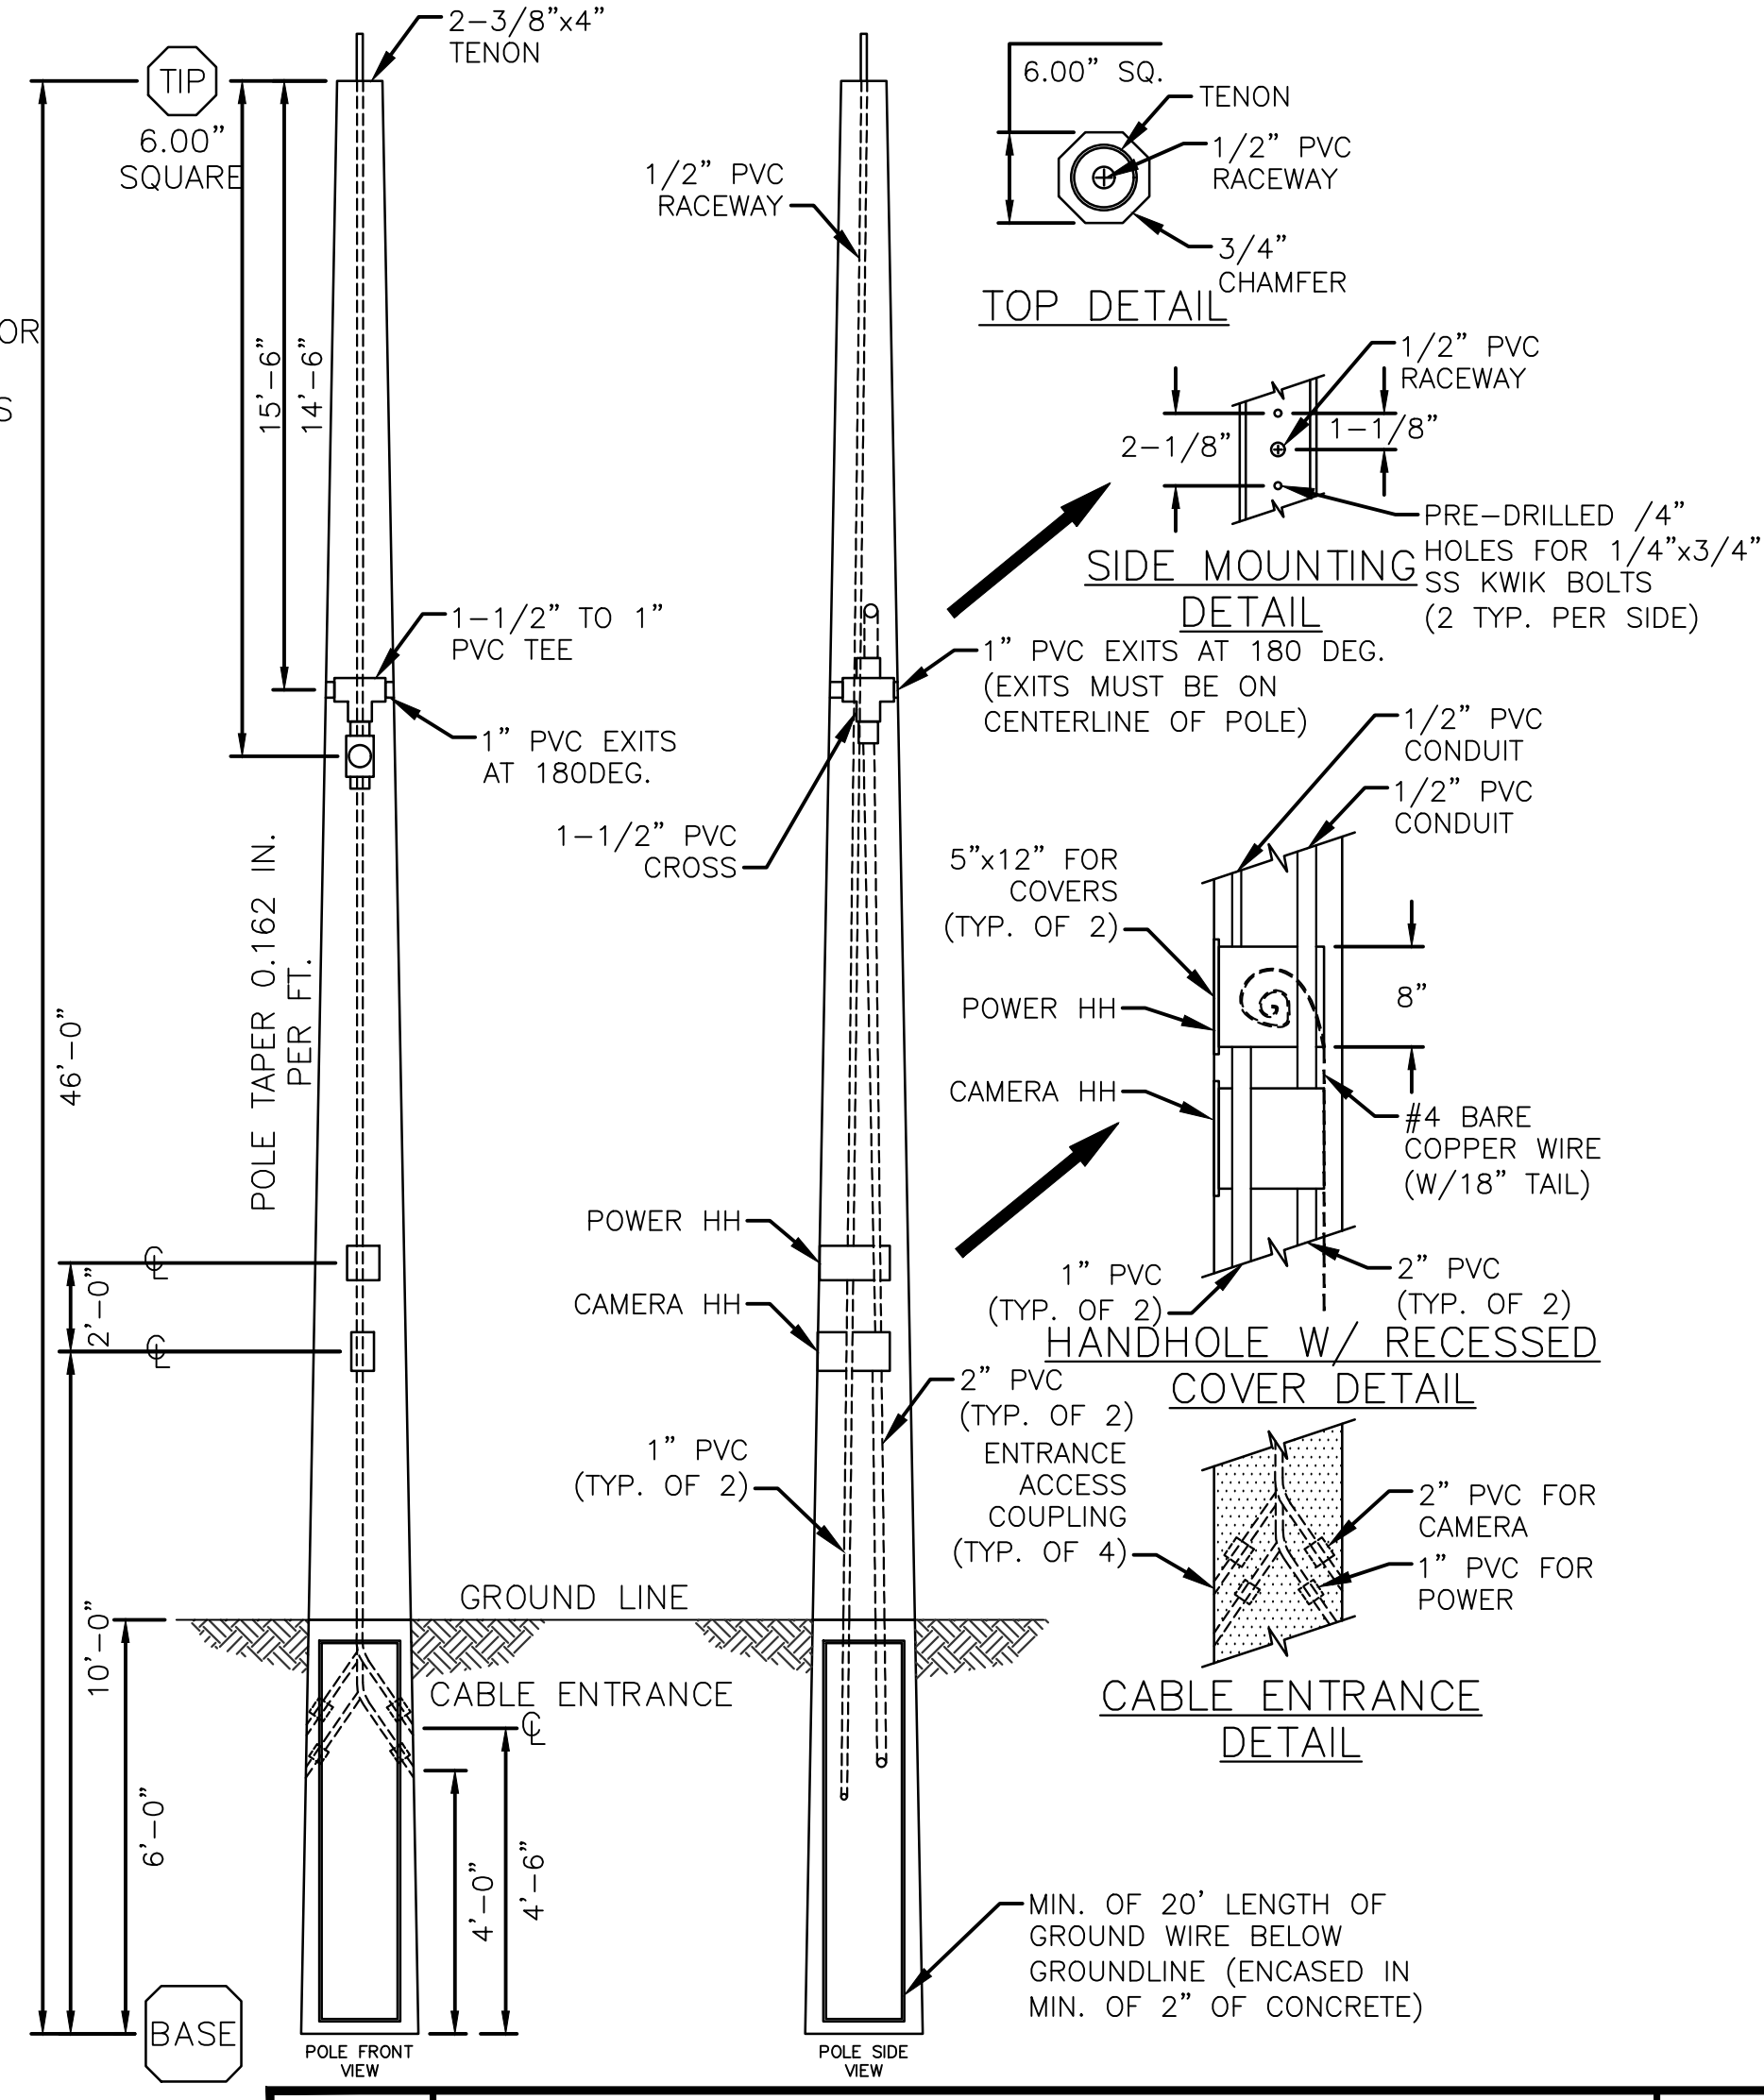


TOP DETAIL

SIDE MOUNTING DETAIL

COVER DETAIL

CABLE ENTRANCE DETAIL

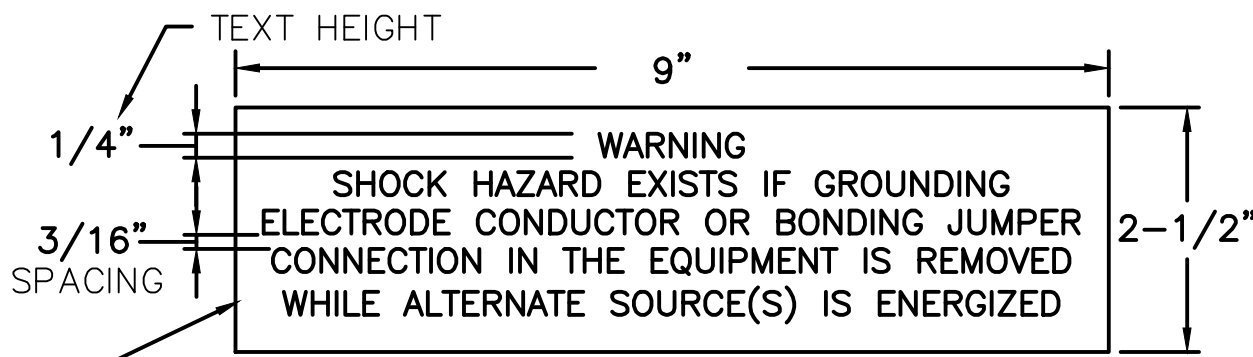

ELECTRICAL WARNING NAMEPLATE N-EW ENGRAVING

NOTES TO DESIGN ENGINEER:

A. THESE LIFT STATION DRAWINGS ARE CONSIDERED TO BE DESIGN GUIDELINES FOR THE CONSTRUCTION OF CITY OF HOUSTON WASTEWATER SUBMERSIBLE LIFT STATIONS. THEIR INTENDED USE IS AS A FRAMEWORK FOR THE CONTRACTED DESIGN ENGINEER IN DEVELOPING SPECIFIC LIFT STATION DESIGNS.

IT IS THE RESPONSIBILITY OF THE CONTRACTED DESIGN ENGINEER TO VERIFY THE COMPLETENESS AND ACCURACY OF THE INFORMATION HEREIN CONTAINED AND TO ADJUST ACCORDING TO PROJECT SPECIFIC REQUIREMENTS.

B. SERVICE SHOULD BE CONSTRUCTED ACCORDING TO UTILITY SERVICE STANDARDS BOOK. 200A, 3 PHASE, 480V AND ALL 400A AND ABOVE SERVICE SHOULD BE CONSTRUCTED USING THE STUB POLE AND UNISTRUT RACK ASSEMBLY DETAIL.

C. THE DESIGN ENGINEER SHALL INCORPORATE ONLY THE NECESSARY STANDARD GUIDELINE DRAWINGS AND DETAILS INTO HIS PROJECT CONTRACT DOCUMENTATION PACKAGE, AND SHALL ADJUST PAGE NUMBERS AND CROSS REFERENCING ACCORDINGLY.

D. THE DESIGN ENGINEER SHALL CONSULT THE CITY OF HOUSTON DESIGN GUIDELINES MANUAL, THE ENGINEERING DESIGN MANUAL, AND THE MASTER SPECIFICATIONS FOR FURTHER INSTRUCTIONS AND INFORMATION PERTINENT TO THESE STANDARD DESIGN GUIDELINE DRAWINGS.

E. THE DESIGN ENGINEER SHALL REMOVE THESE NOTES, ALL REFERENCES TO THESE NOTES, AND ANY OTHER EXTRANEOUS INFORMATION FROM THE DESIGN GUIDELINE DRAWINGS. DESIGN ENGINEER SHALL PROVIDE ANY NOTES OR OTHER APPROPRIATE INFORMATION NECESSARY TO COMPLETE THE LIFT STATION DESIGN.

F. THE DESIGN ENGINEER SHALL VERIFY THE APPLICATION FOR LIGHT FIXTURE WHERE NEEDED PER SITE PLAN AND USE POWER AND CONDUIT DETAILS.

NOTES:

1. DENOTES SYSTEM GROUNDING CONDUCTOR SHALL BE CONNECTED TO ALL GROUNDING ELECTRODE CONDUCTORS, GROUND MATS, GROUND LOOPS ETC., TO FORM A COMMON GROUND PLANE.

2. ON GROUND WIRE TERMINATION'S, ALL PAINTED OR COATED METAL SURFACES SHALL BE REMOVED AND CLEANED TO BARE METAL, TO OBTAIN A SOUND GROUND CONNECTION. ONCE INSTALLED APPLY PROTECTIVE COATING ON BARE METAL AREAS PER MANUFACTURER REQUIREMENTS.

3. PRECAST CONCRETE POLE TO MOUNT THE RADIO RECEIVER AND CAMERAS.

4. 1" CONDUIT TO EXTEND TO THE TOP OF POLE FOR FOR ETHERNET CABLES FOR RADIO AND CAMERAS.

5. CAMERA LOCATIONS AS SPECIFIED PER WASTEWATER INSTRUCTIONS.

3 PUMP (INDOOR/OUTDOOR)
TYPICAL ELECTRICAL DETAILS

PROJECT NO. R-000265-0XXX-X

TITLE CITY OF HOUSTON
DESIGN GUIDELINE DRAWINGS
FOR SUBMERSIBLE LIFT STATIONS

CITY OF HOUSTON
DEPARTMENT OF PUBLIC WORKS AND ENGINEERING
ENGINEERING AND CONSTRUCTION

DESIGN ENGINEER TO INCLUDE COH
STANDARD TITLE BLOCK ON ALL
DRAWINGS, SEE STANDARD TITLE
BLOCK DETAIL ON SHEET ZOC0X

SCALE: NONE DESIGNED BY:

SUBMITTED: DRAWN BY:

DATE: SHEET NO. OF SHEETS

SURVEY BY: DWG. NO. ZOE04-0516

FIELD BOOK NO.

CADD DWG. FILE NO. : ZOE04.DWG

CHSTD.BDR ORIGINAL SCALE IN INCHES FOR REDUCED PLANS



NOTES TO DESIGN ENGINEER:

A. THESE LIFT STATION DRAWINGS ARE CONSIDERED TO BE DESIGN GUIDELINES FOR THE CONSTRUCTION OF CITY OF HOUSTON WASTEWATER SUBMERSIBLE LIFT STATIONS. THEIR INTENDED USE IS AS A FRAMEWORK FOR THE CONTRACTED DESIGN ENGINEER IN DEVELOPING SPECIFIC LIFT STATION DESIGNS.

IT IS THE RESPONSIBILITY OF THE CONTRACTED
DESIGN ENGINEER TO VERIFY THE COMPLETENESS
AND ACCURACY OF THE INFORMATION HEREIN
CONTAINED AND TO ADJUST ACCORDING TO PROJECT
SPECIFIC REQUIREMENTS.

B. STEM MOUNT ALARM LIGHT 1'-6" BELOW LEAVE LINE.
C. THE TRANSFORMER AND LIGHTING PANEL IS MOUNTED
ADJACENT TO THE CONTROL PANEL PER VIEW A.

D. MOTOR CONTROL CENTER FOOTPRINT IS SHOWN FOR THE MAXIMUM MCC LINEUP LENGTH ANTICIPATED. INDIVIDUAL LIFT STATION CONTROL BUILDING SHALL BE ADJUSTED BASED ON THE ACTUAL FOOTPRINT USE AND THE CONDUITS REQUIRED. SEE DEVICE SCHEDULE AND CONTROL BUILDING ARCHITECTURAL DRAWING FOR ADDITIONAL INFORMATION.

E. POWER FACTOR CORRECTION CAPACITOR IS REQUIRED FOR ALL PUMPS RATED AT 20 HP OR GREATER. CONDUIT NUMBERS 206, 306, 406. ARE USED WHEN POWER FACTOR CORRECTION CAPACITOR IS REQUIRED.

F. THE DESIGN ENGINEER SHALL INCORPORATE ONLY THE NECESSARY STANDARD GUIDELINE DRAWINGS AND DETAILS INTO HIS PROJECT CONTRACT DOCUMENTATION PACKAGE, AND SHALL ADJUST PAGE NUMBERS AND CROSS REFERENCING ACCORDINGLY.

G. THE DESIGN ENGINEER SHALL CONSULT THE CITY OF HOUSTON DESIGN GUIDELINES MANUAL, THE ENGINEERING DESIGN MANUAL, AND THE MASTER SPECIFICATIONS FOR FURTHER INSTRUCTIONS AND INFORMATION PERTINENT TO THESE STANDARD DESIGN GUIDELINE DRAWINGS.

H. THE DESIGN ENGINEER SHALL REMOVE THESE NOTES, ALL REFERENCES TO THESE NOTES, AND ANY OTHER EXTRANEOUS INFORMATION FROM THE DESIGN GUIDELINE DRAWINGS. DESIGN ENGINEER SHALL PROVIDE ANY NOTES OR OTHER APPROPRIATE INFORMATION NECESSARY TO COMPLETE THE LIFT STATION DESIGN.

NOTES:

1. THERMO WELD BUILDING GROUND CONDUCTOR TO BUILDING REINFORCING STEEL.
2. ALL CONDUITS DESIGNATED AS UP ARE CONTINUED ON THE ROOF PLAN. ALL CONDUITS DESIGNATED AS DOWN (DN) ARE CONTINUED ON THE FLOOR PLAN.
3. INSTALL LIGHTNING DOWN LEADS WITHIN MASONRY BLOCK WALL. PROVIDE PVC SLEEVE AND ELBOW THROUGH SLAB AND FOUNDATION. SEE LIGHTNING PROTECTION INSTALLATION DETAIL, THIS SHEET.
4. 17A IS REFERRED TO OUTDOOR MTS.
17B IS REFERRED TO INDOOR MTS.

3 PUMP (INDOOR/OUTDOOR)
CONTROL BUILDING - ELECTRICAL

PROJECT NO.

R-000265-0XXX-X

TITLE

CITY OF HOUSTON




DESIGN GUIDELINE DRAWINGS FOR SUBMERSIBLE LIFT STATIONS

CITY OF HOUSTON
DEPARTMENT OF PUBLIC WORKS AND ENGINEERING
ENGINEERING AND CONSTRUCTION

DESIGN ENGINEER TO INCLUDE COH
STANDARD TITLE BLOCK ON ALL
DRAWINGS, SEE STANDARD TITLE
BLOCK DETAIL ON SHEET ZOC0X

REV. NO.	DESCRIPTION	APP'D	DATE

SCALE: 1/2" = 1'-0"	DESIGNED BY:
SUBMITTED:	DRAWN BY:
DATE:	SHEET NO. OF SHEETS
SURVEY BY:	DWG. NO.
FIELD BOOK NO.	Z0E05-0516

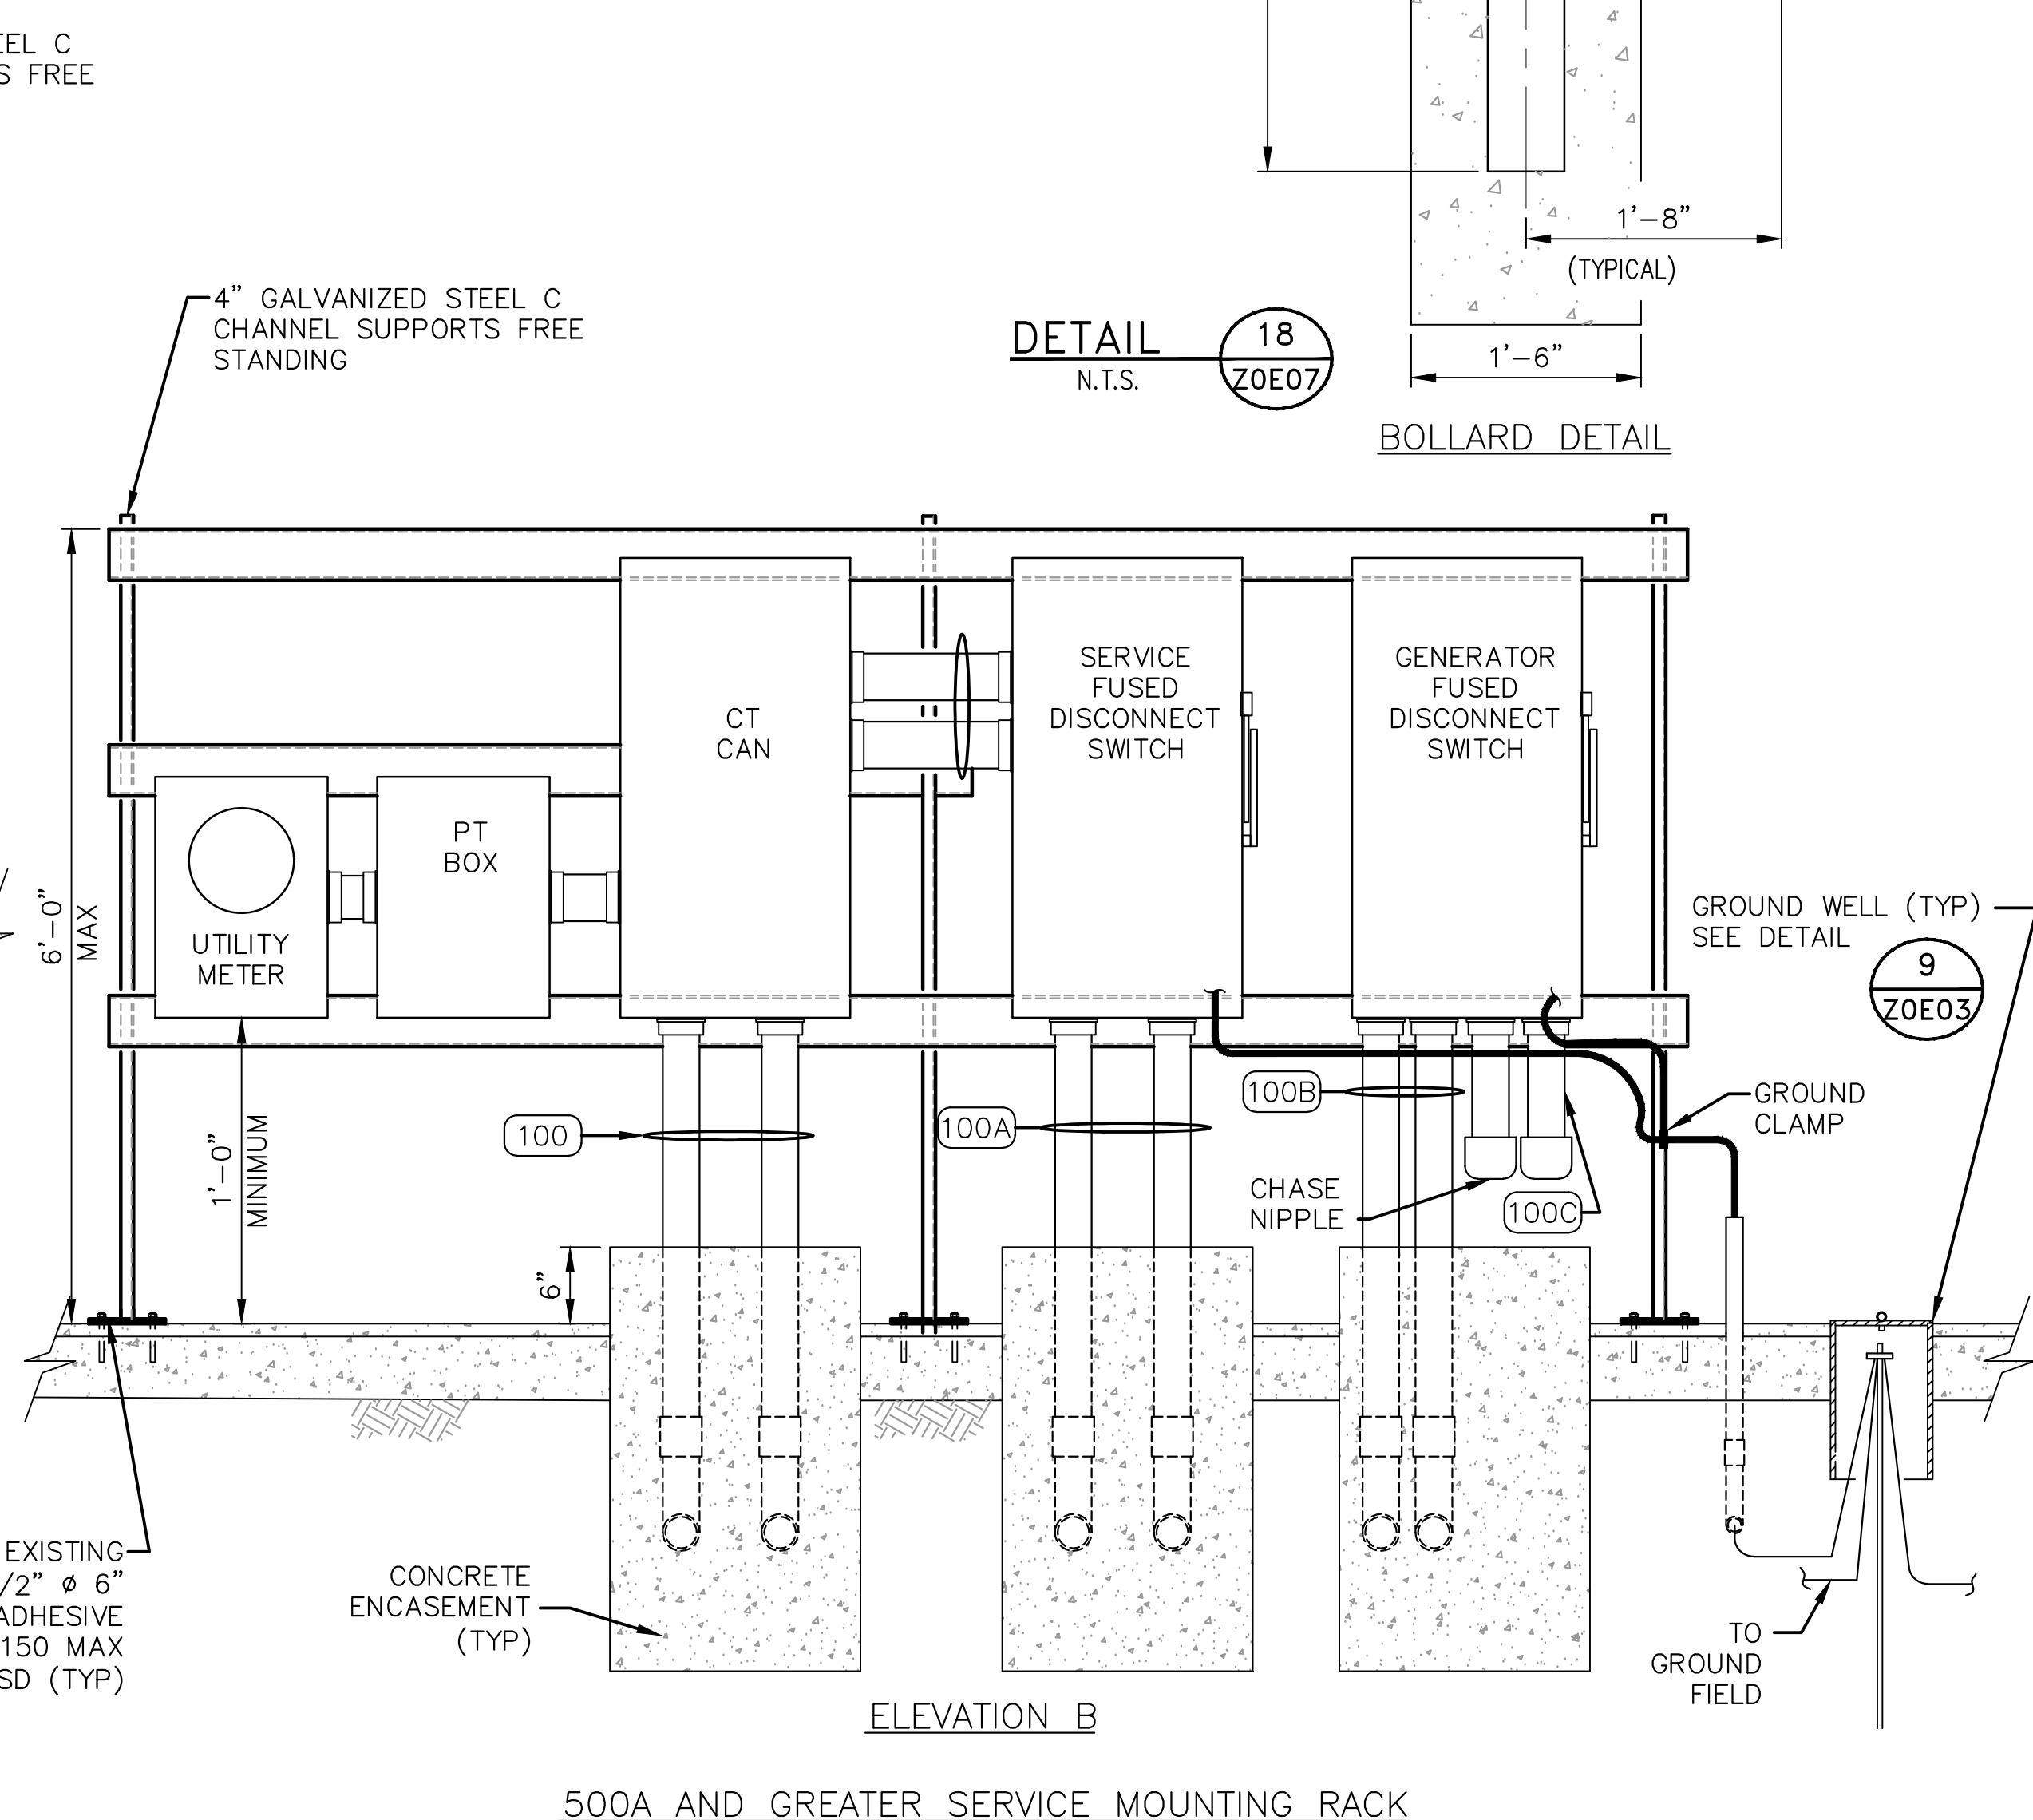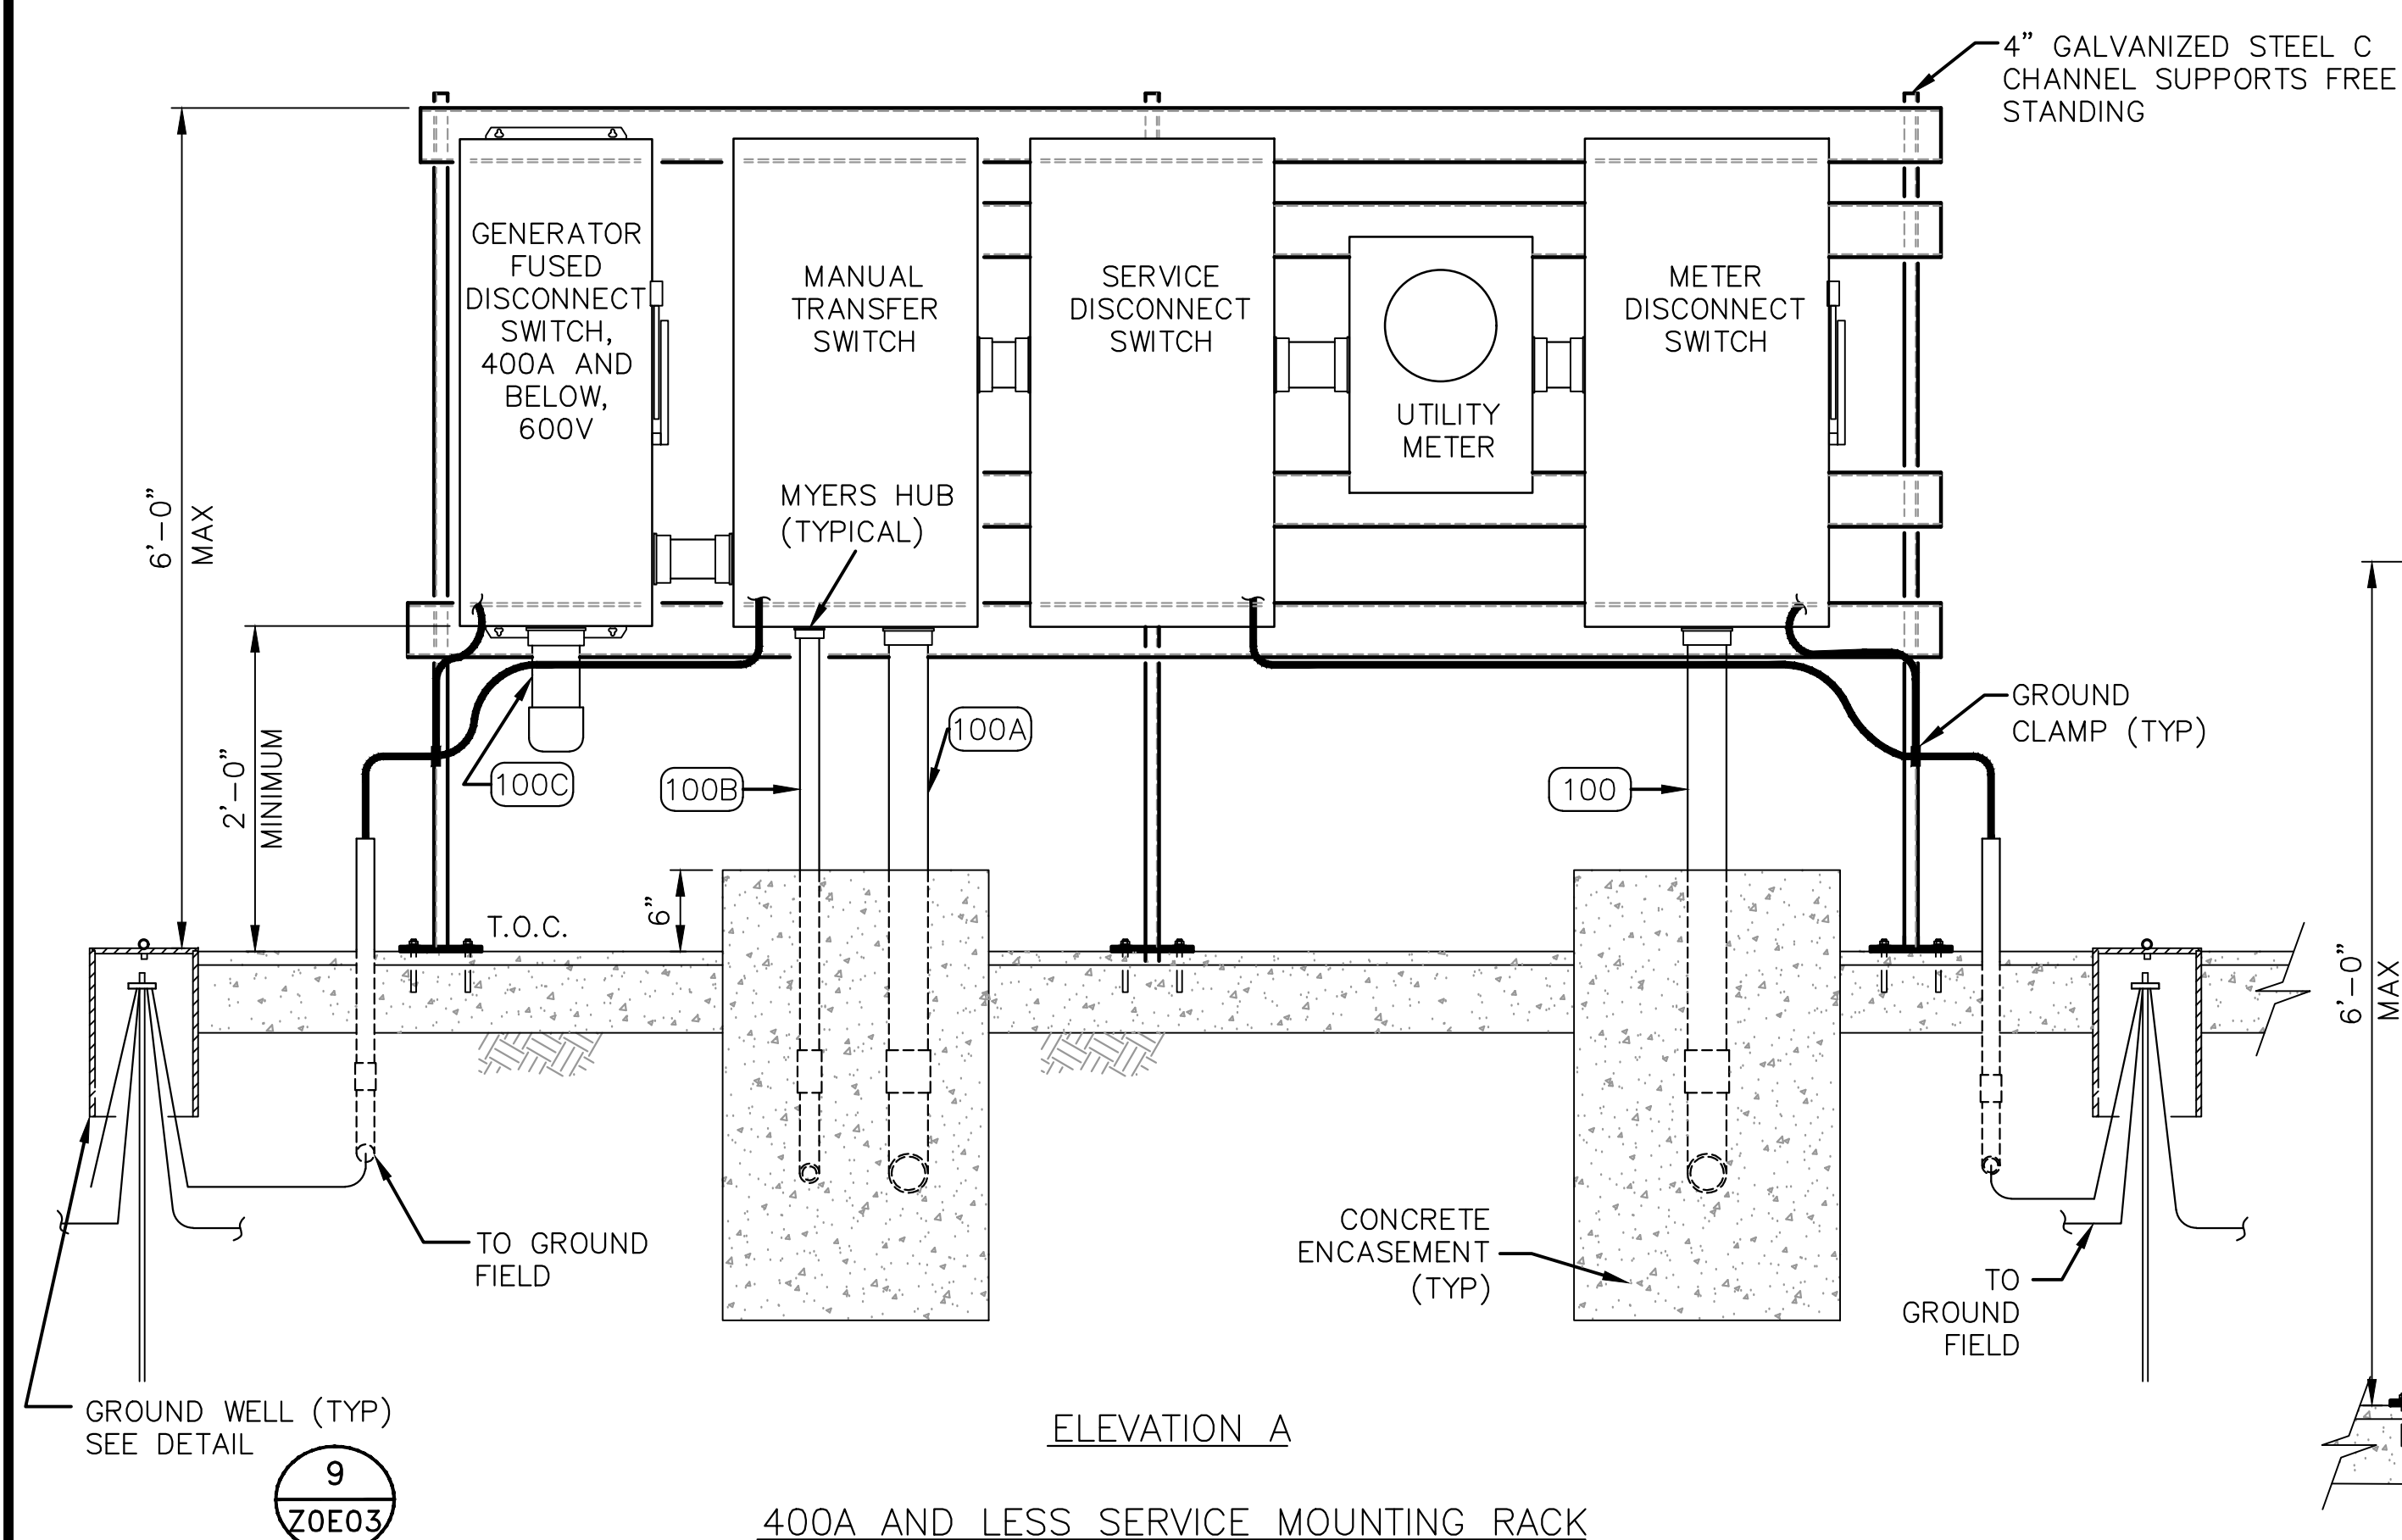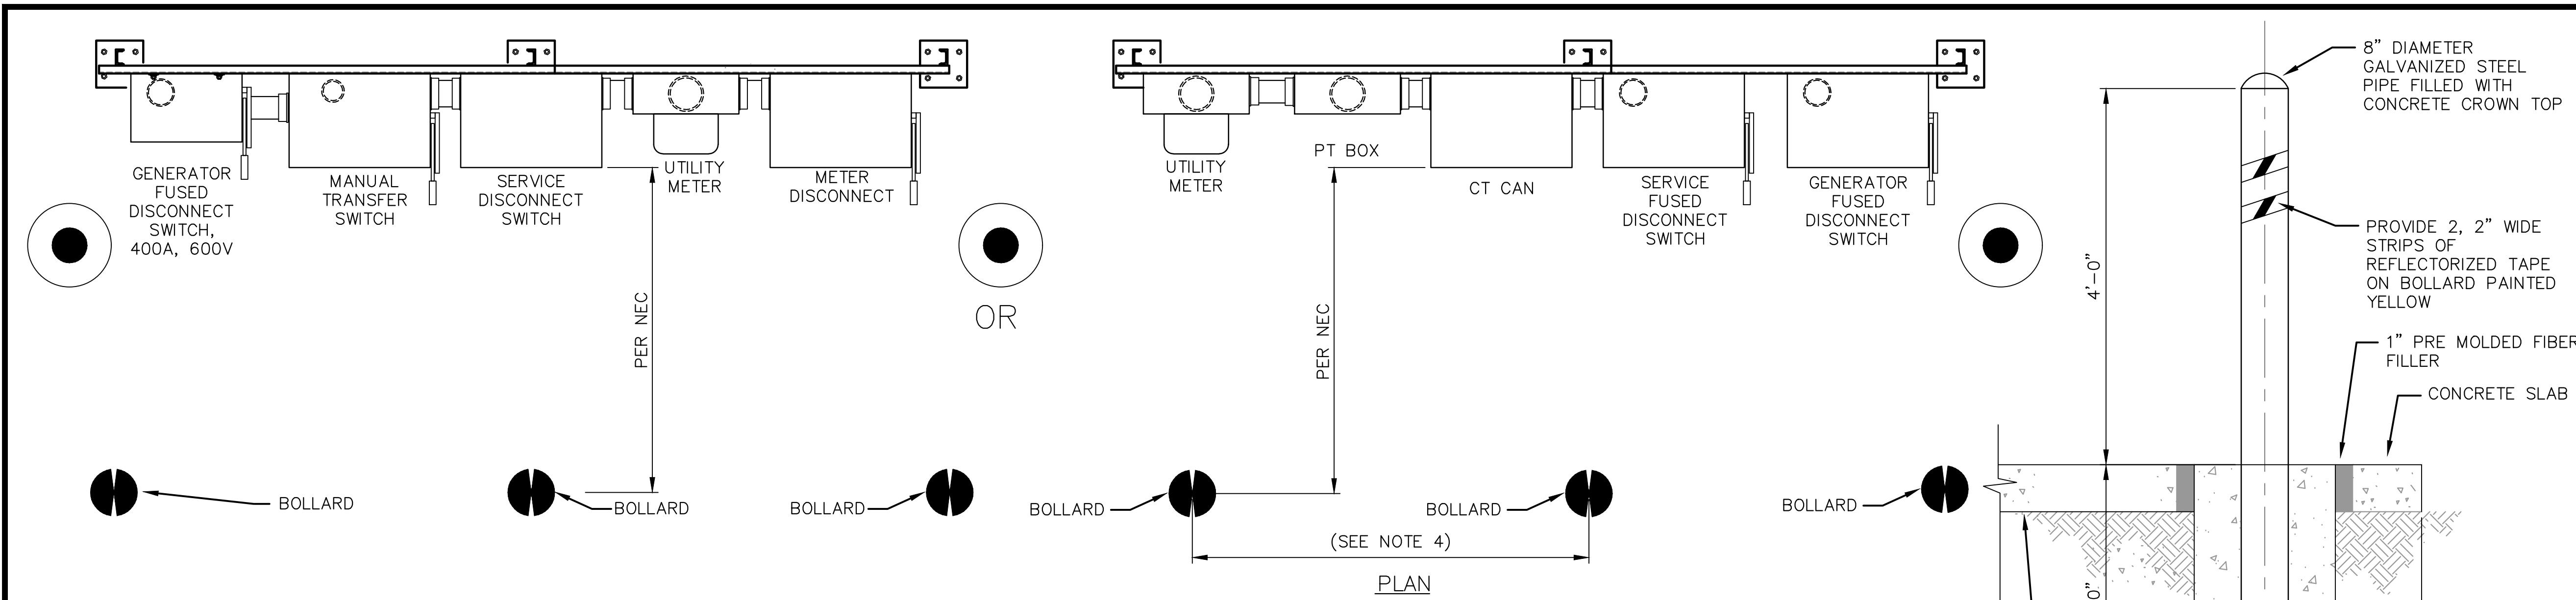

DETAIL 18
N.T.S. ZOE07

BOLLARD DETAIL

- NOTES TO DESIGN ENGINEER:**
- A. THESE LIFT STATION DRAWINGS ARE CONSIDERED TO BE DESIGN GUIDELINES FOR THE CONSTRUCTION OF CITY OF HOUSTON WASTEWATER SUBMERSIBLE LIFT STATIONS. THEIR INTENDED USE IS AS A FRAMEWORK FOR THE CONTRACTED DESIGN ENGINEER IN DEVELOPING SPECIFIC LIFT STATION DESIGNS. IT IS THE RESPONSIBILITY OF THE CONTRACTED DESIGN ENGINEER TO VERIFY THE COMPLETENESS AND ACCURACY OF THE INFORMATION HEREIN CONTAINED AND TO ADJUST ACCORDING TO PROJECT SPECIFIC REQUIREMENTS.
- B. DESIGN ENGINEER TO PROVIDE NOT LESS THAN 1'-0" FROM TOP OF FINISHED GRADE TO TOP OF CONCRETE PEDESTAL. FINAL DIMENSION SHALL LOCATE TOP OF CONCRETE PEDESTAL AT NOT LESS THAN 1'-0" ABOVE 100 YEAR FLOOD PLAIN ELEVATION. WHEN THE TOP OF THE CONCRETE PEDESTAL IS GREATER THAN 1'-0" ABOVE FINISHED GRADE, THE DESIGN ENGINEER SHALL PROVIDE A WORK PLATFORM.
- C. SERVICE SHOULD BE CONSTRUCTED ACCORDING TO UTILITY SERVICE STANDARDS BOOK 200A, 3 PHASE, 480V AND ALL 400A AND ABOVE SERVICE SHOULD BE CONSTRUCTED USING THE STUB POLE AND UNISTRUT RACK ASSEMBLY DETAIL.
- D. THE DESIGN ENGINEER SHALL INCORPORATE ONLY THE NECESSARY STANDARD GUIDELINE DRAWINGS AND DETAILS INTO HIS PROJECT CONTRACT DOCUMENTATION PACKAGE, AND SHALL ADJUST PAGE NUMBERS AND CROSS REFERENCING ACCORDINGLY.
- E. THE DESIGN ENGINEER SHALL CONSULT THE CITY OF HOUSTON DESIGN GUIDELINES MANUAL, THE ENGINEERING DESIGN MANUAL, AND THE MASTER SPECIFICATIONS FOR FURTHER INSTRUCTIONS AND INFORMATION PERTINENT TO THESE STANDARD DESIGN GUIDELINE DRAWINGS.
- F. THE DESIGN ENGINEER SHALL REMOVE THESE NOTES, ALL REFERENCES TO THESE NOTES, AND ANY OTHER EXTRANEOUS INFORMATION FROM THE DESIGN GUIDELINE DRAWINGS. DESIGN ENGINEER SHALL PROVIDE ANY NOTES OR OTHER APPROPRIATE INFORMATION NECESSARY TO COMPLETE THE LIFT STATION DESIGN.

- NOTES:**
1. CHASE NIPPLE(S) WITH REMOVABLE CAP(S) FOR CONNECTION OF PORTABLE GENERATOR. NOTE: CAP(S) TO BE ATTACHED TO PANEL OR CONDUIT(S) BY STAINLESS STEEL CHAIN.
2. T.O.C. DEFINED AS TOP OF PAVEMENT OR TOP OF PANEL ENCLOSURE PEDESTAL WHICHEVER IS HIGHER. (SEE NOTE B)
3. CONTRACTOR SHALL COIL A MINIMUM OF 2 FT. AND TAPE THE END OF THE CONDUCTOR.
4. PROVIDE CENTER BOLLARD WHEN SPACE BETWEEN OUTSIDE BOLLARDS IS GREATER THAN 4'-0".

**3 PUMP (INDOOR/OUTDOOR)
TYPICAL ELECTRICAL DETAILS**

PROJECT NO. R-000265-0XXX-X

TITLE CITY OF HOUSTON
DESIGN GUIDELINE DRAWINGS
FOR SUBMERSIBLE LIFT STATIONS

CITY OF HOUSTON
DEPARTMENT OF PUBLIC WORKS AND ENGINEERING
ENGINEERING AND CONSTRUCTION

DESIGN ENGINEER TO INCLUDE COH
STANDARD TITLE BLOCK ON ALL
DRAWINGS, SEE STANDARD TITLE
BLOCK DETAIL ON SHEET ZOC0X


CADD DWG. FILE NO. : ZOE07.DWG

COHSTD.BDR 0 1 2 3

ORIGINAL SCALE IN INCHES
FOR REDUCED PLANS


REV. NO.	DESCRIPTION	APP'D	DATE

SCALE:	NONE	DESIGNED BY:
SUBMITTED:		DRAWN BY:
DATE:		SHEET NO. OF SHEETS
SURVEY BY:		DWG. NO. ZOE07-0516
FIELD BOOK NO.		

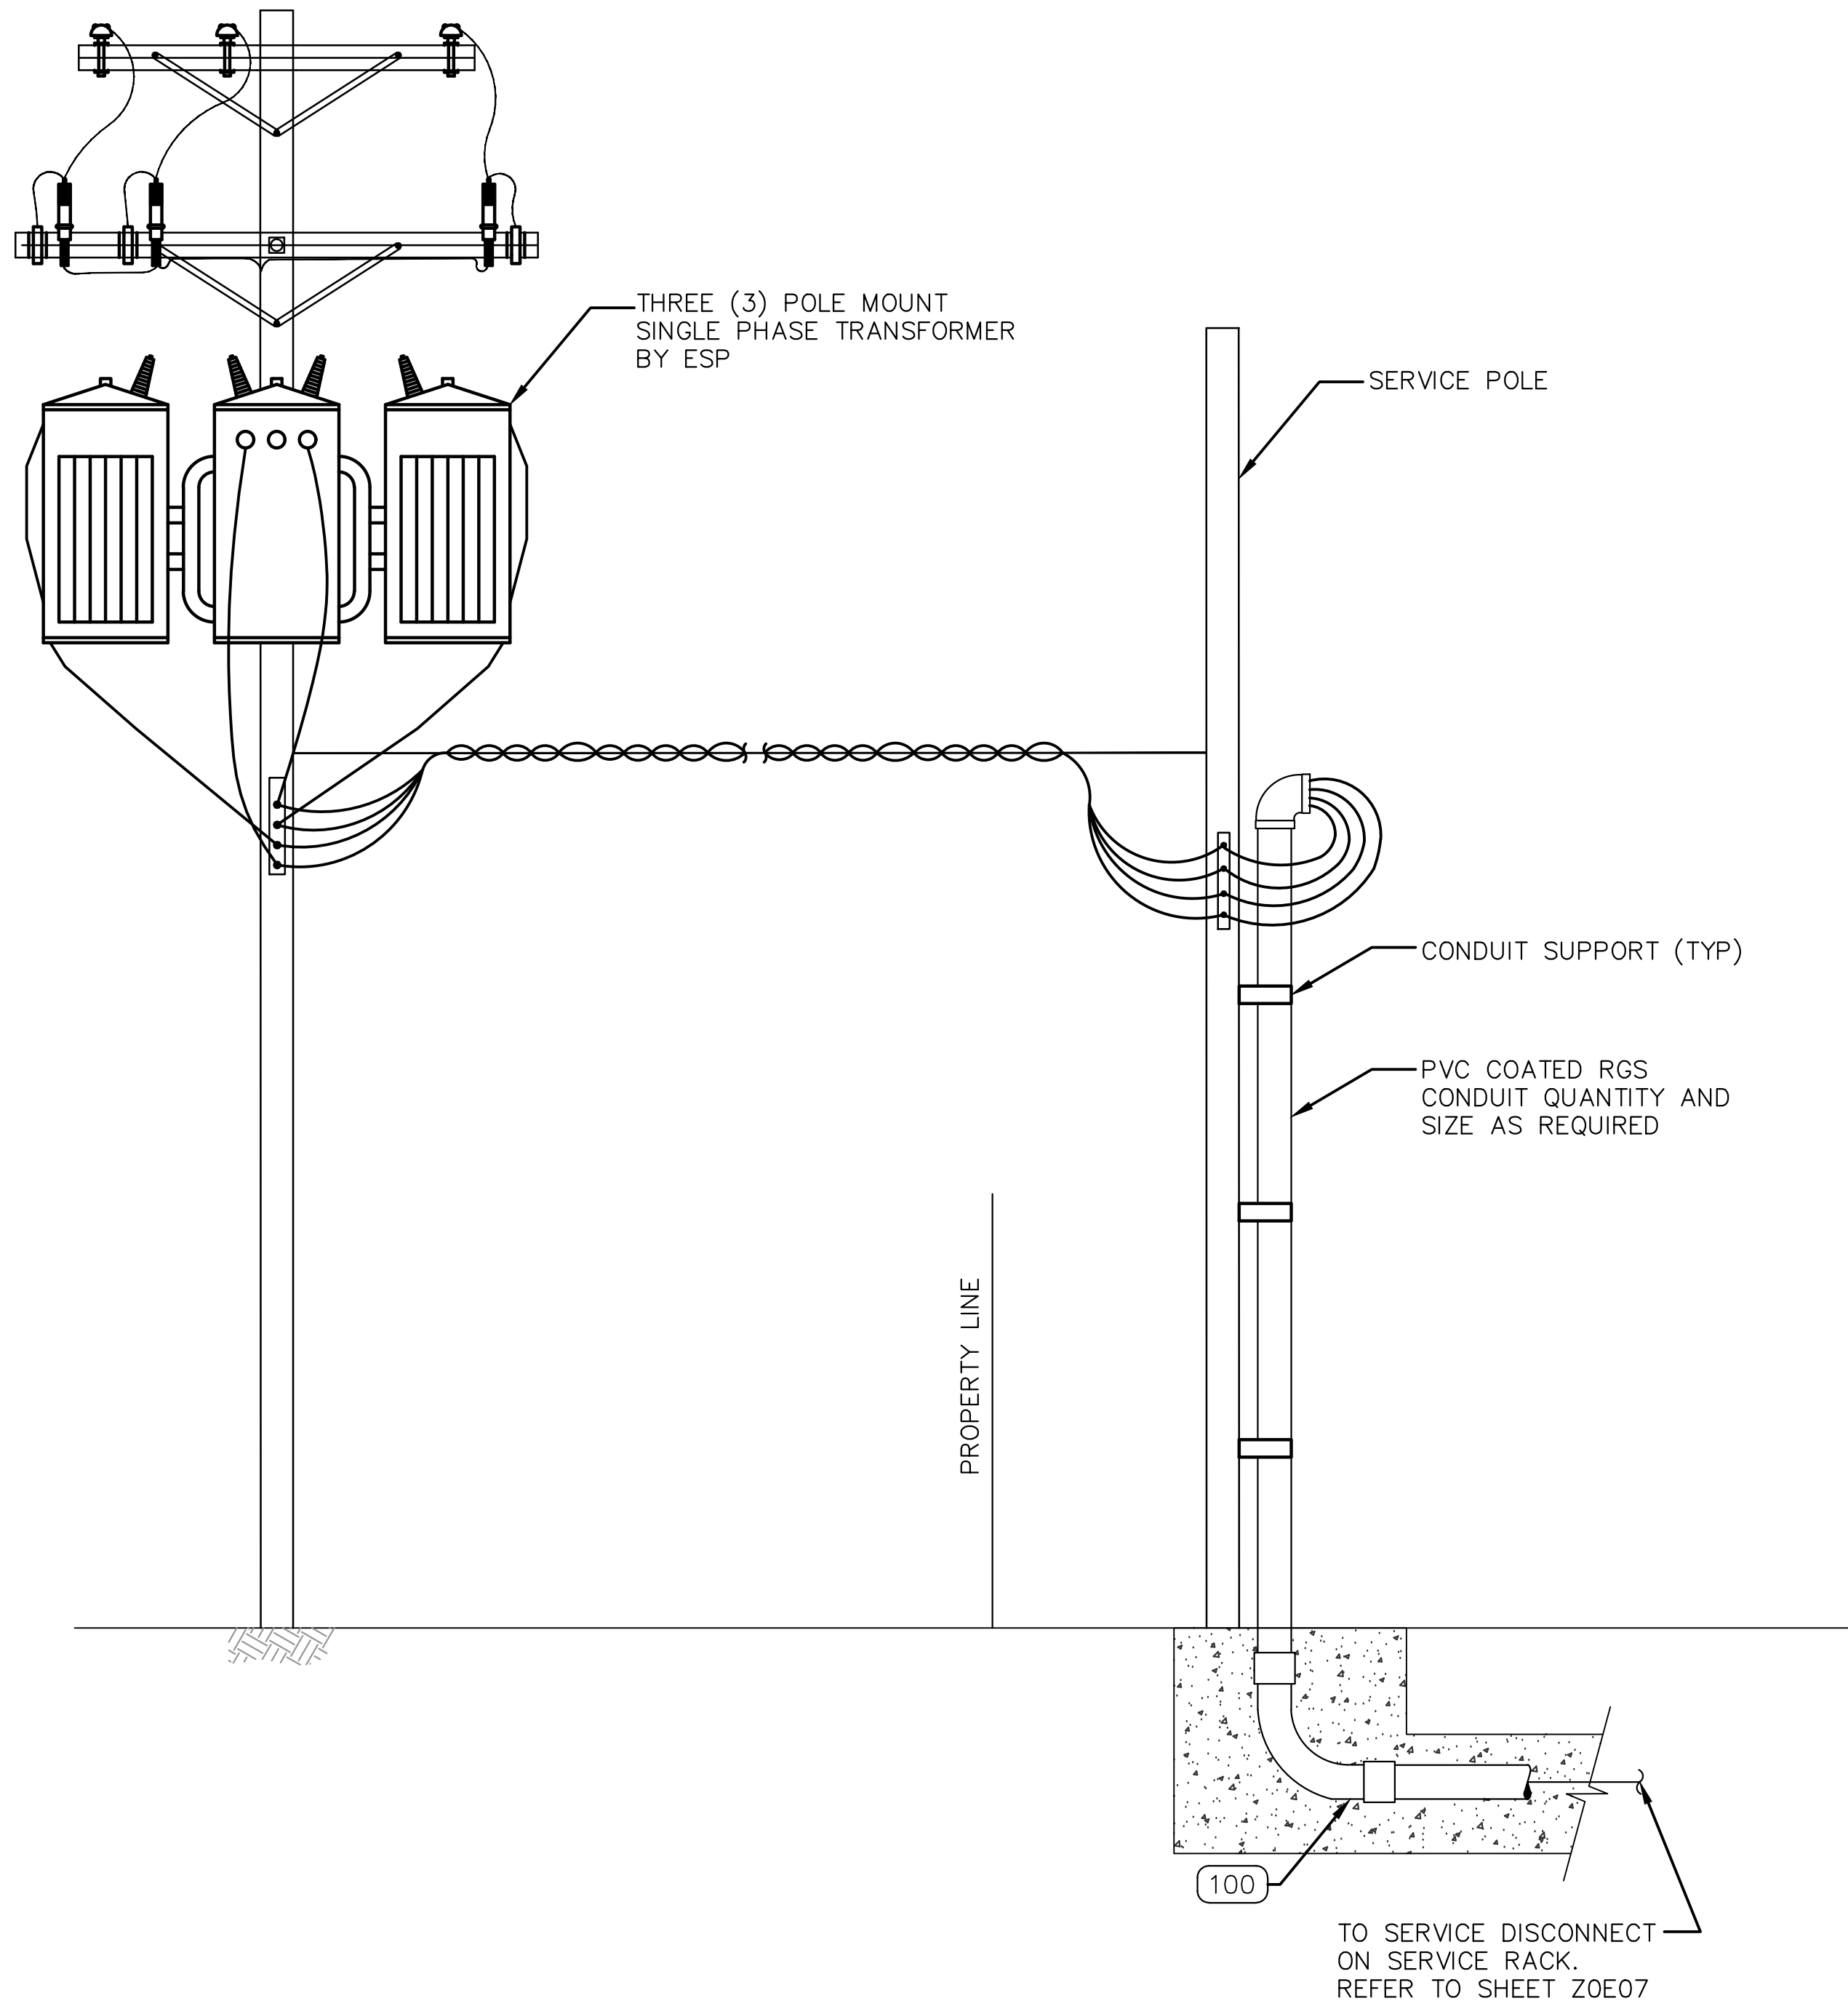

TYPICAL ELECTRICAL SERVICE ENTRANCE
FOR POWER SUPPLY BELOW 500KVA

DETAIL 19
Z0E08

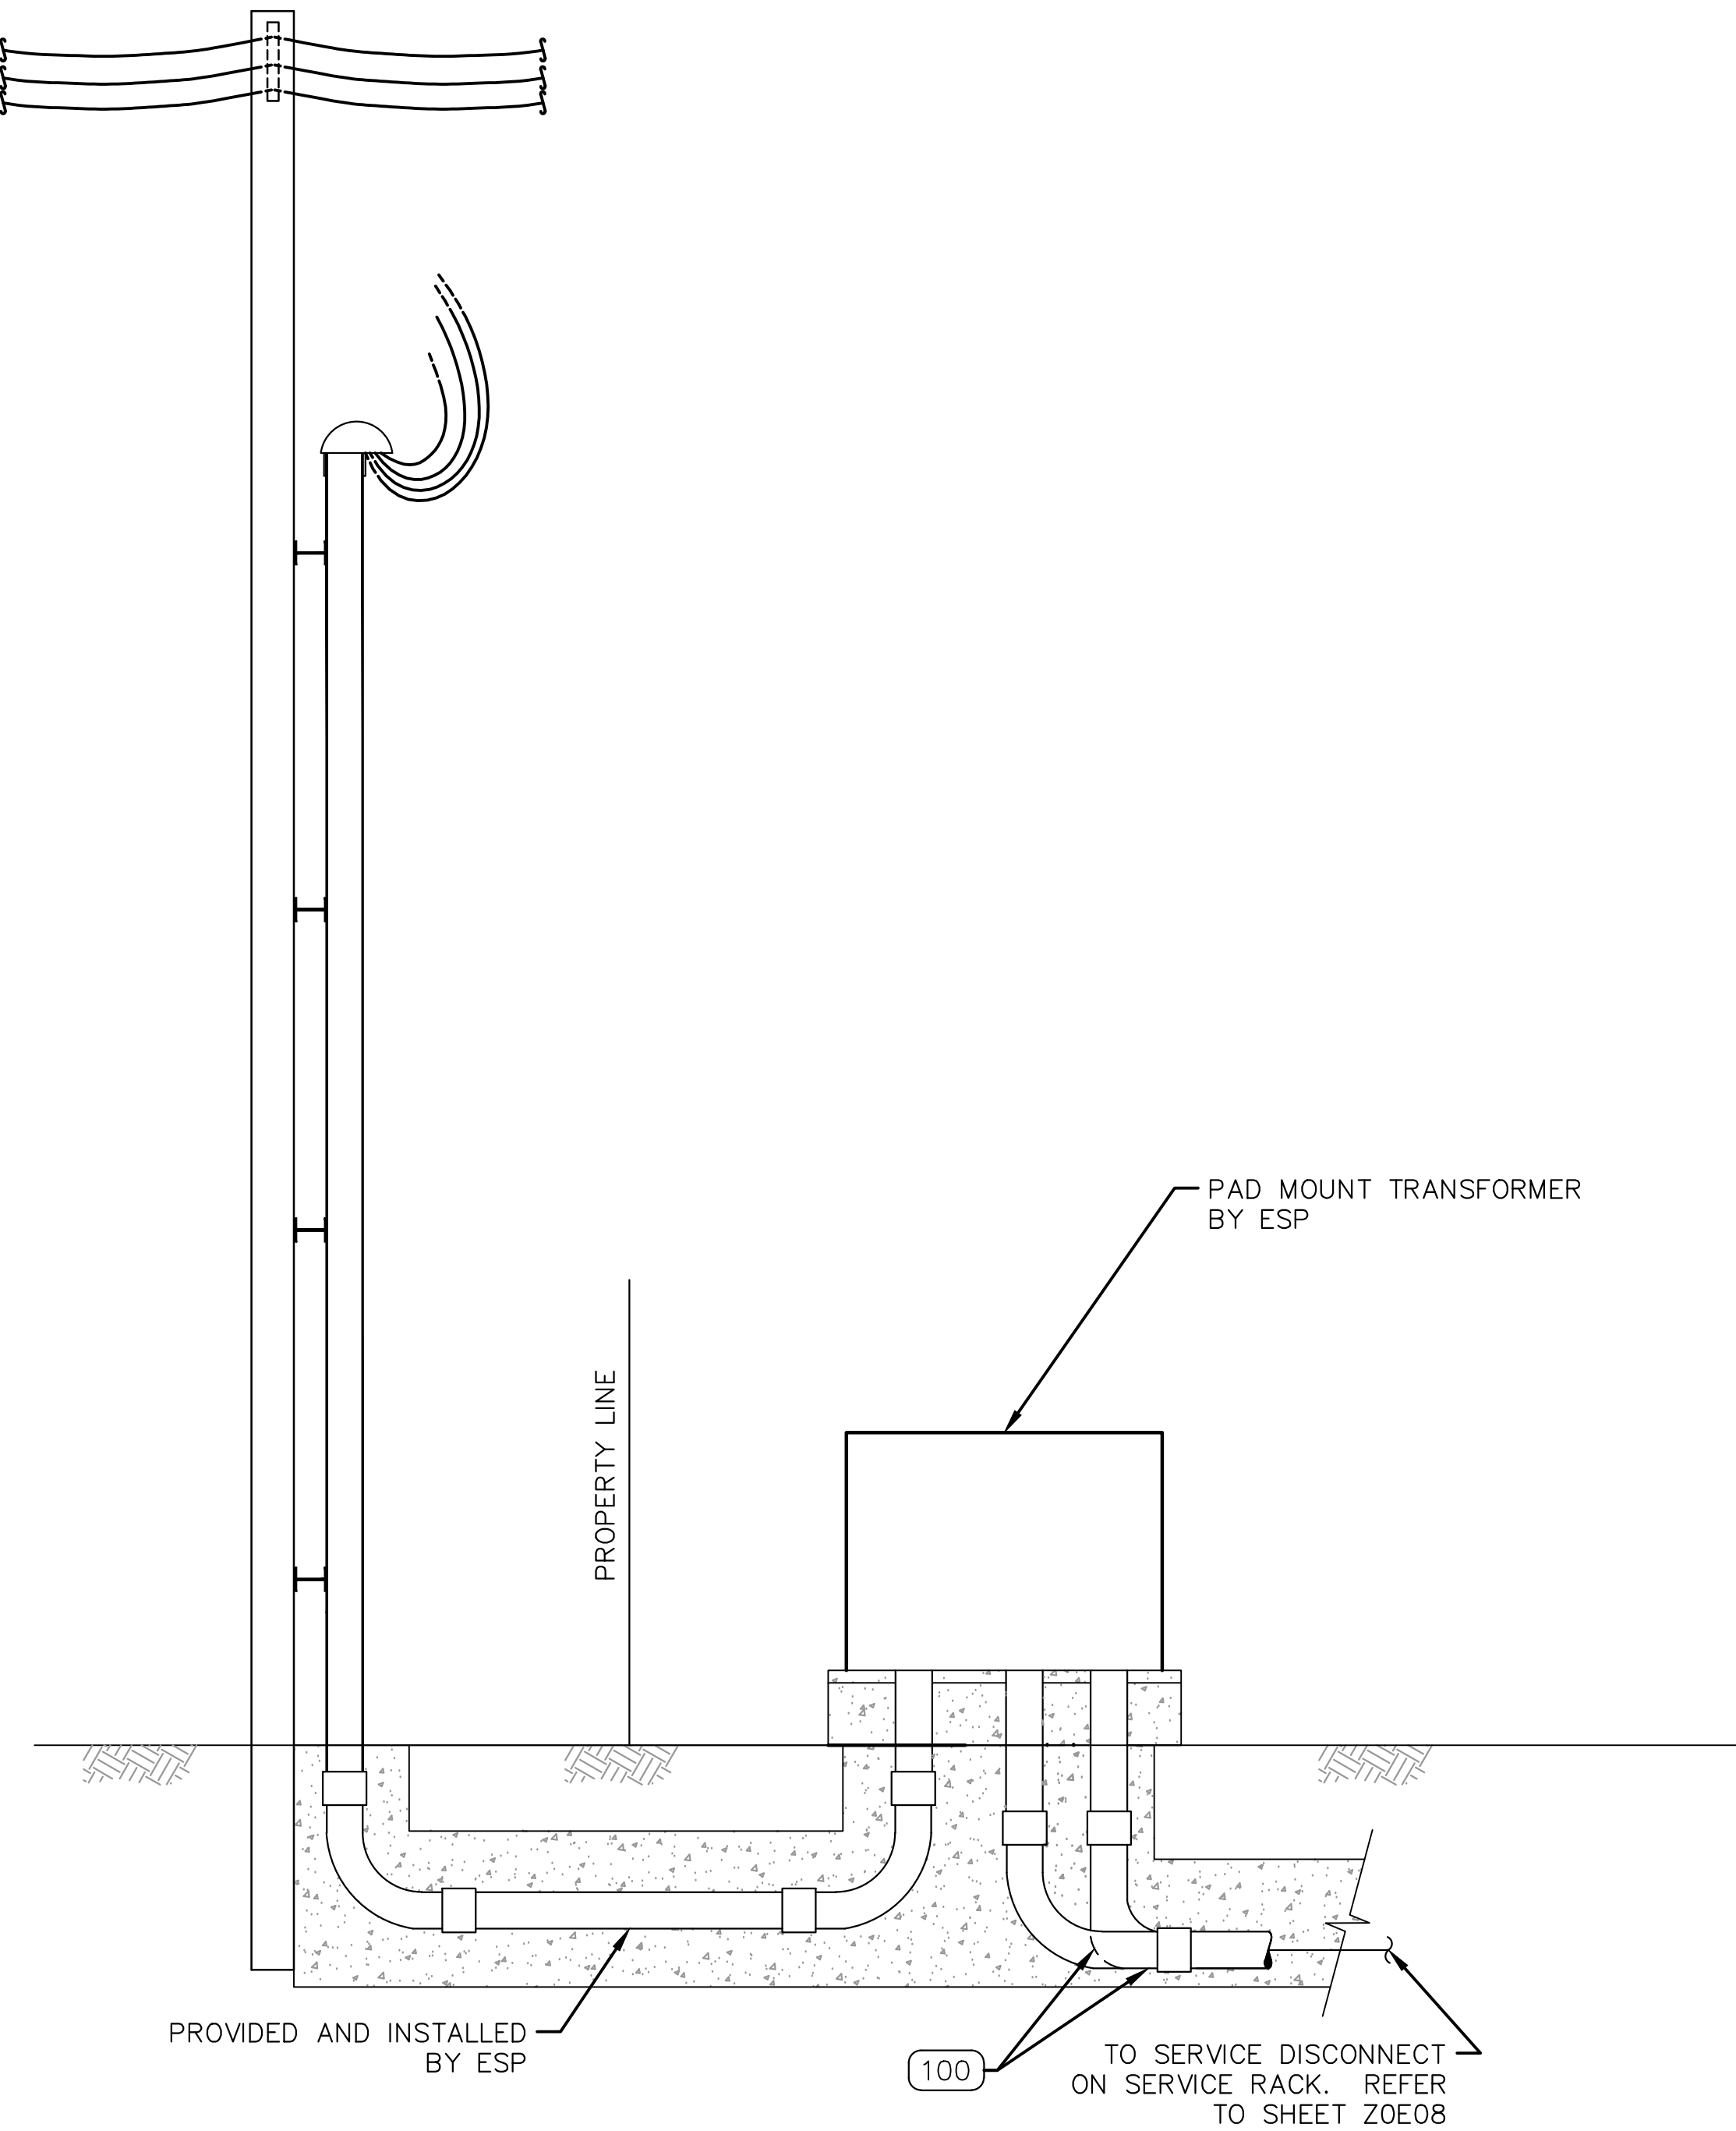

TYPICAL ELECTRICAL SERVICE ENTRANCE
FOR POWER SUPPLY 500KVA AND GREATER

DETAIL 20
Z0E08

NOTES TO DESIGN ENGINEER:
A. THESE LIFT STATION DRAWINGS ARE CONSIDERED TO BE DESIGN GUIDELINES FOR THE CONSTRUCTION OF CITY OF HOUSTON WASTEWATER SUBMERSIBLE LIFT STATIONS. THEIR INTENDED USE IS AS A FRAMEWORK FOR THE CONTRACTED DESIGN ENGINEER IN DEVELOPING SPECIFIC LIFT STATION DESIGNS.
IT IS THE RESPONSIBILITY OF THE CONTRACTED DESIGN ENGINEER TO VERIFY THE COMPLETENESS AND ACCURACY OF THE INFORMATION HEREIN CONTAINED AND TO ADJUST ACCORDING TO PROJECT SPECIFIC REQUIREMENTS.
B. THE DESIGN ENGINEER SHALL CONSULT THE CITY OF HOUSTON DESIGN GUIDELINES MANUAL, THE ENGINEERING DESIGN MANUAL AND THE MASTER SPECIFICATIONS FOR FURTHER INSTRUCTIONS AND INFORMATION PERTINENT TO THESE STANDARD DESIGN GUIDELINE DRAWINGS.
C. THE DESIGN ENGINEER SHALL CONSULT THE SERVICE STANDARD OF ELECTRICAL SERVICE PROVIDER (ESP). PRIOR TO DESIGNING SERVICE ENTRANCE.




NOTES:

3 PUMP (INDOOR/OUTDOOR)
TYPICAL ELECTRICAL DETAILS
PROJECT NO. R-000265-0XXX-X
TITLE CITY OF HOUSTON
DESIGN GUIDELINE DRAWINGS
FOR SUBMERSIBLE LIFT STATIONS
CITY OF HOUSTON
DEPARTMENT OF PUBLIC WORKS AND ENGINEERING
ENGINEERING AND CONSTRUCTION

DESIGN ENGINEER TO INCLUDE COH
STANDARD TITLE BLOCK ON ALL
DRAWINGS, SEE STANDARD TITLE
BLOCK DETAIL ON SHEET Z0C0X

REV. NO.	DESCRIPTION	APP'D	DATE

SCALE: NONE	DESIGNED BY:
SUBMITTED:	DRAWN BY:
DATE:	SHEET NO. OF SHEETS
SURVEY BY:	DWG. NO. Z0E08-0516
FIELD BOOK NO.	

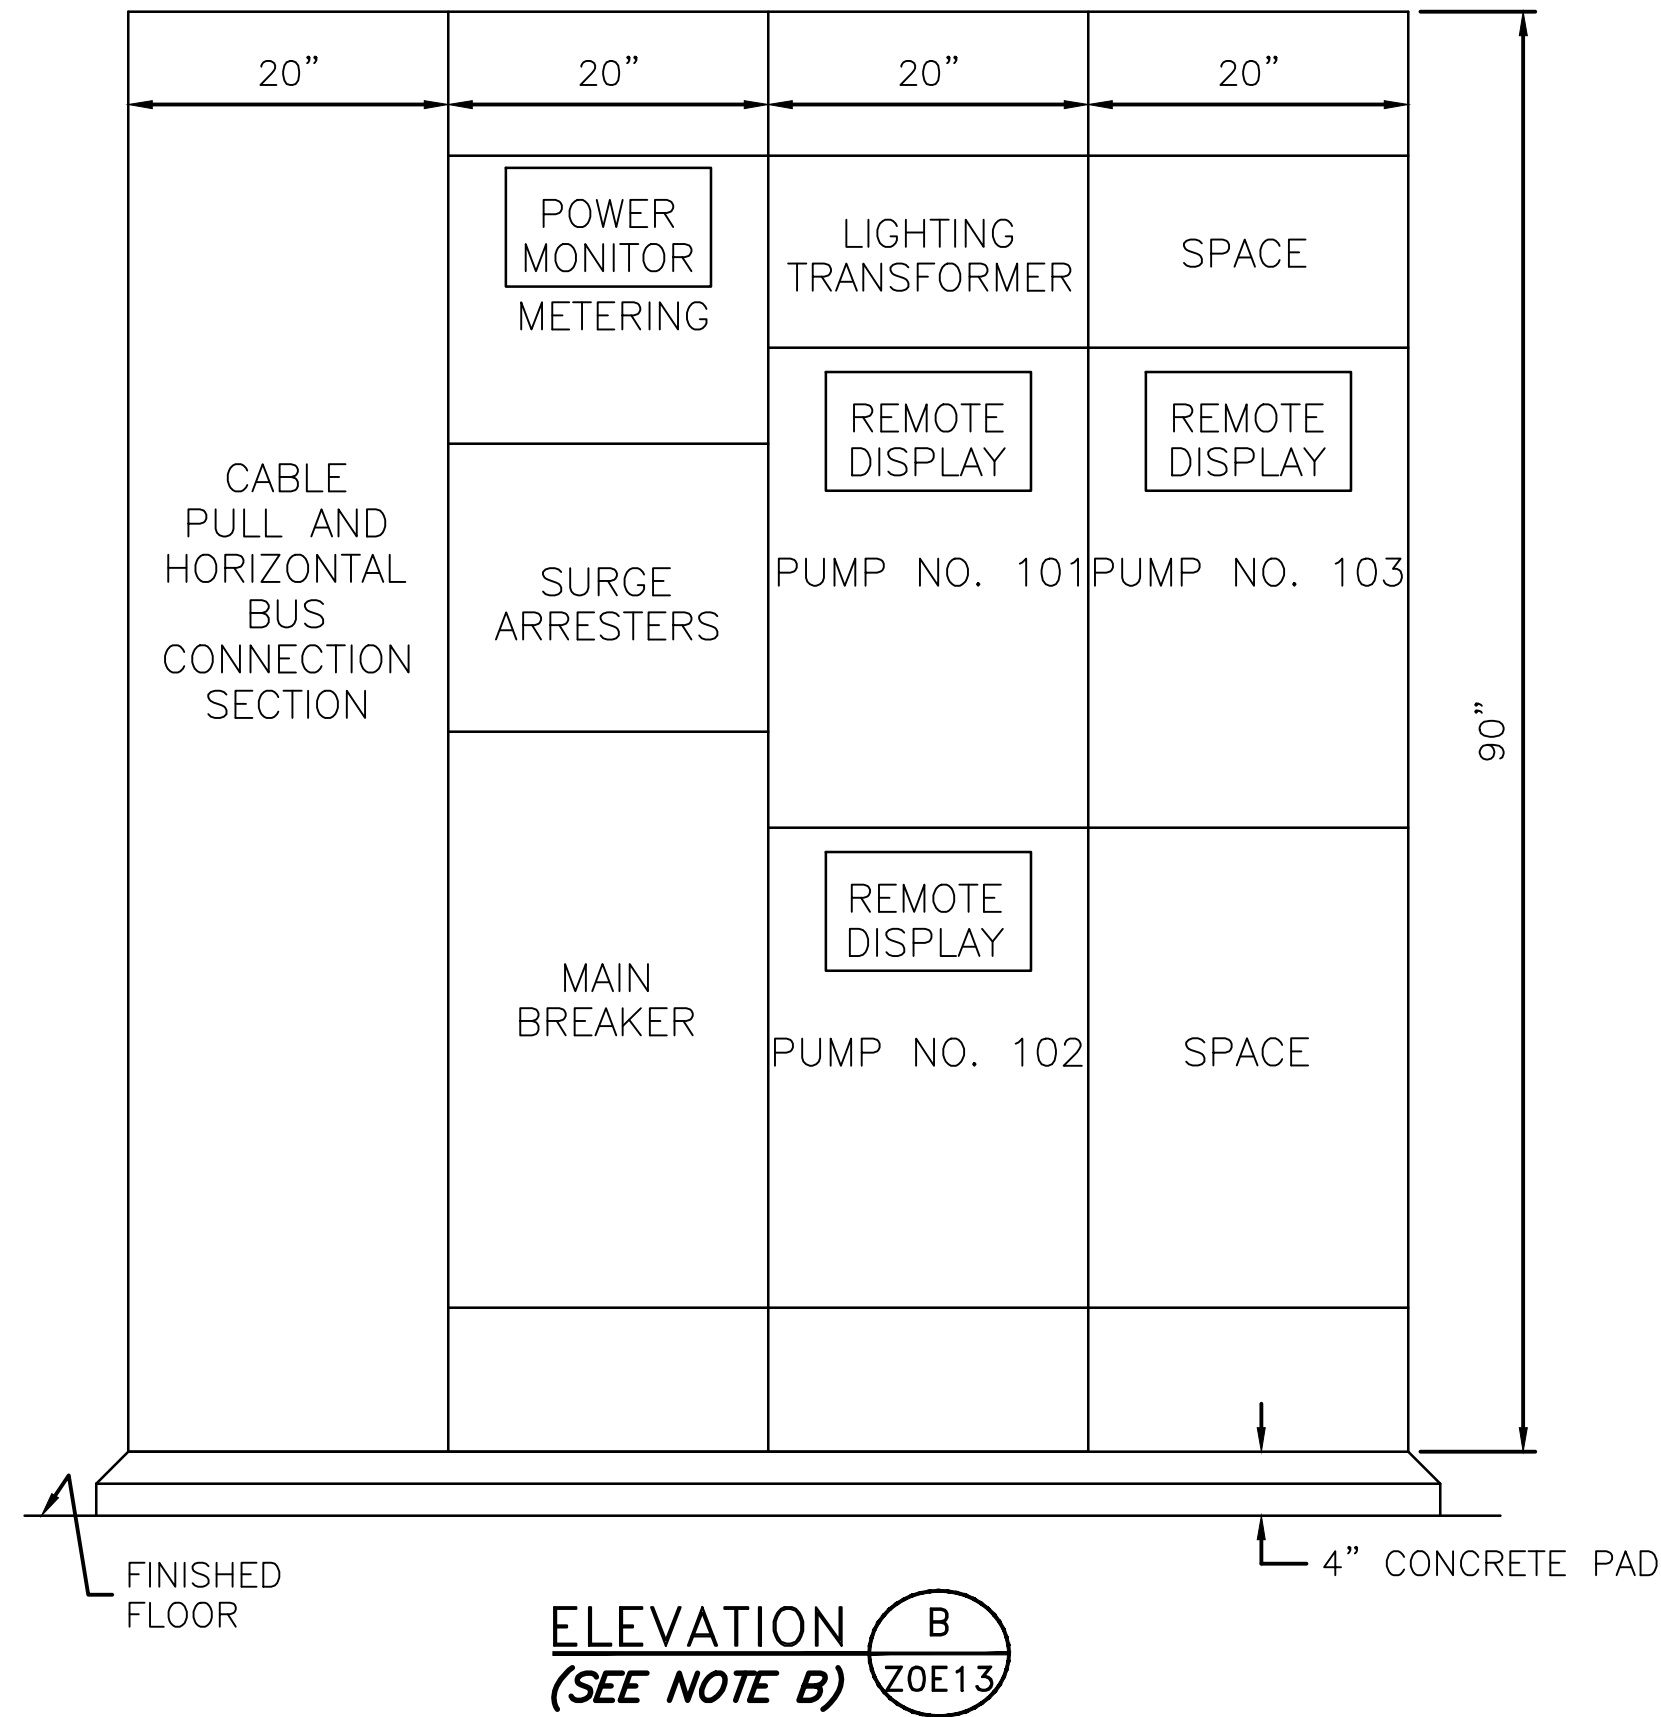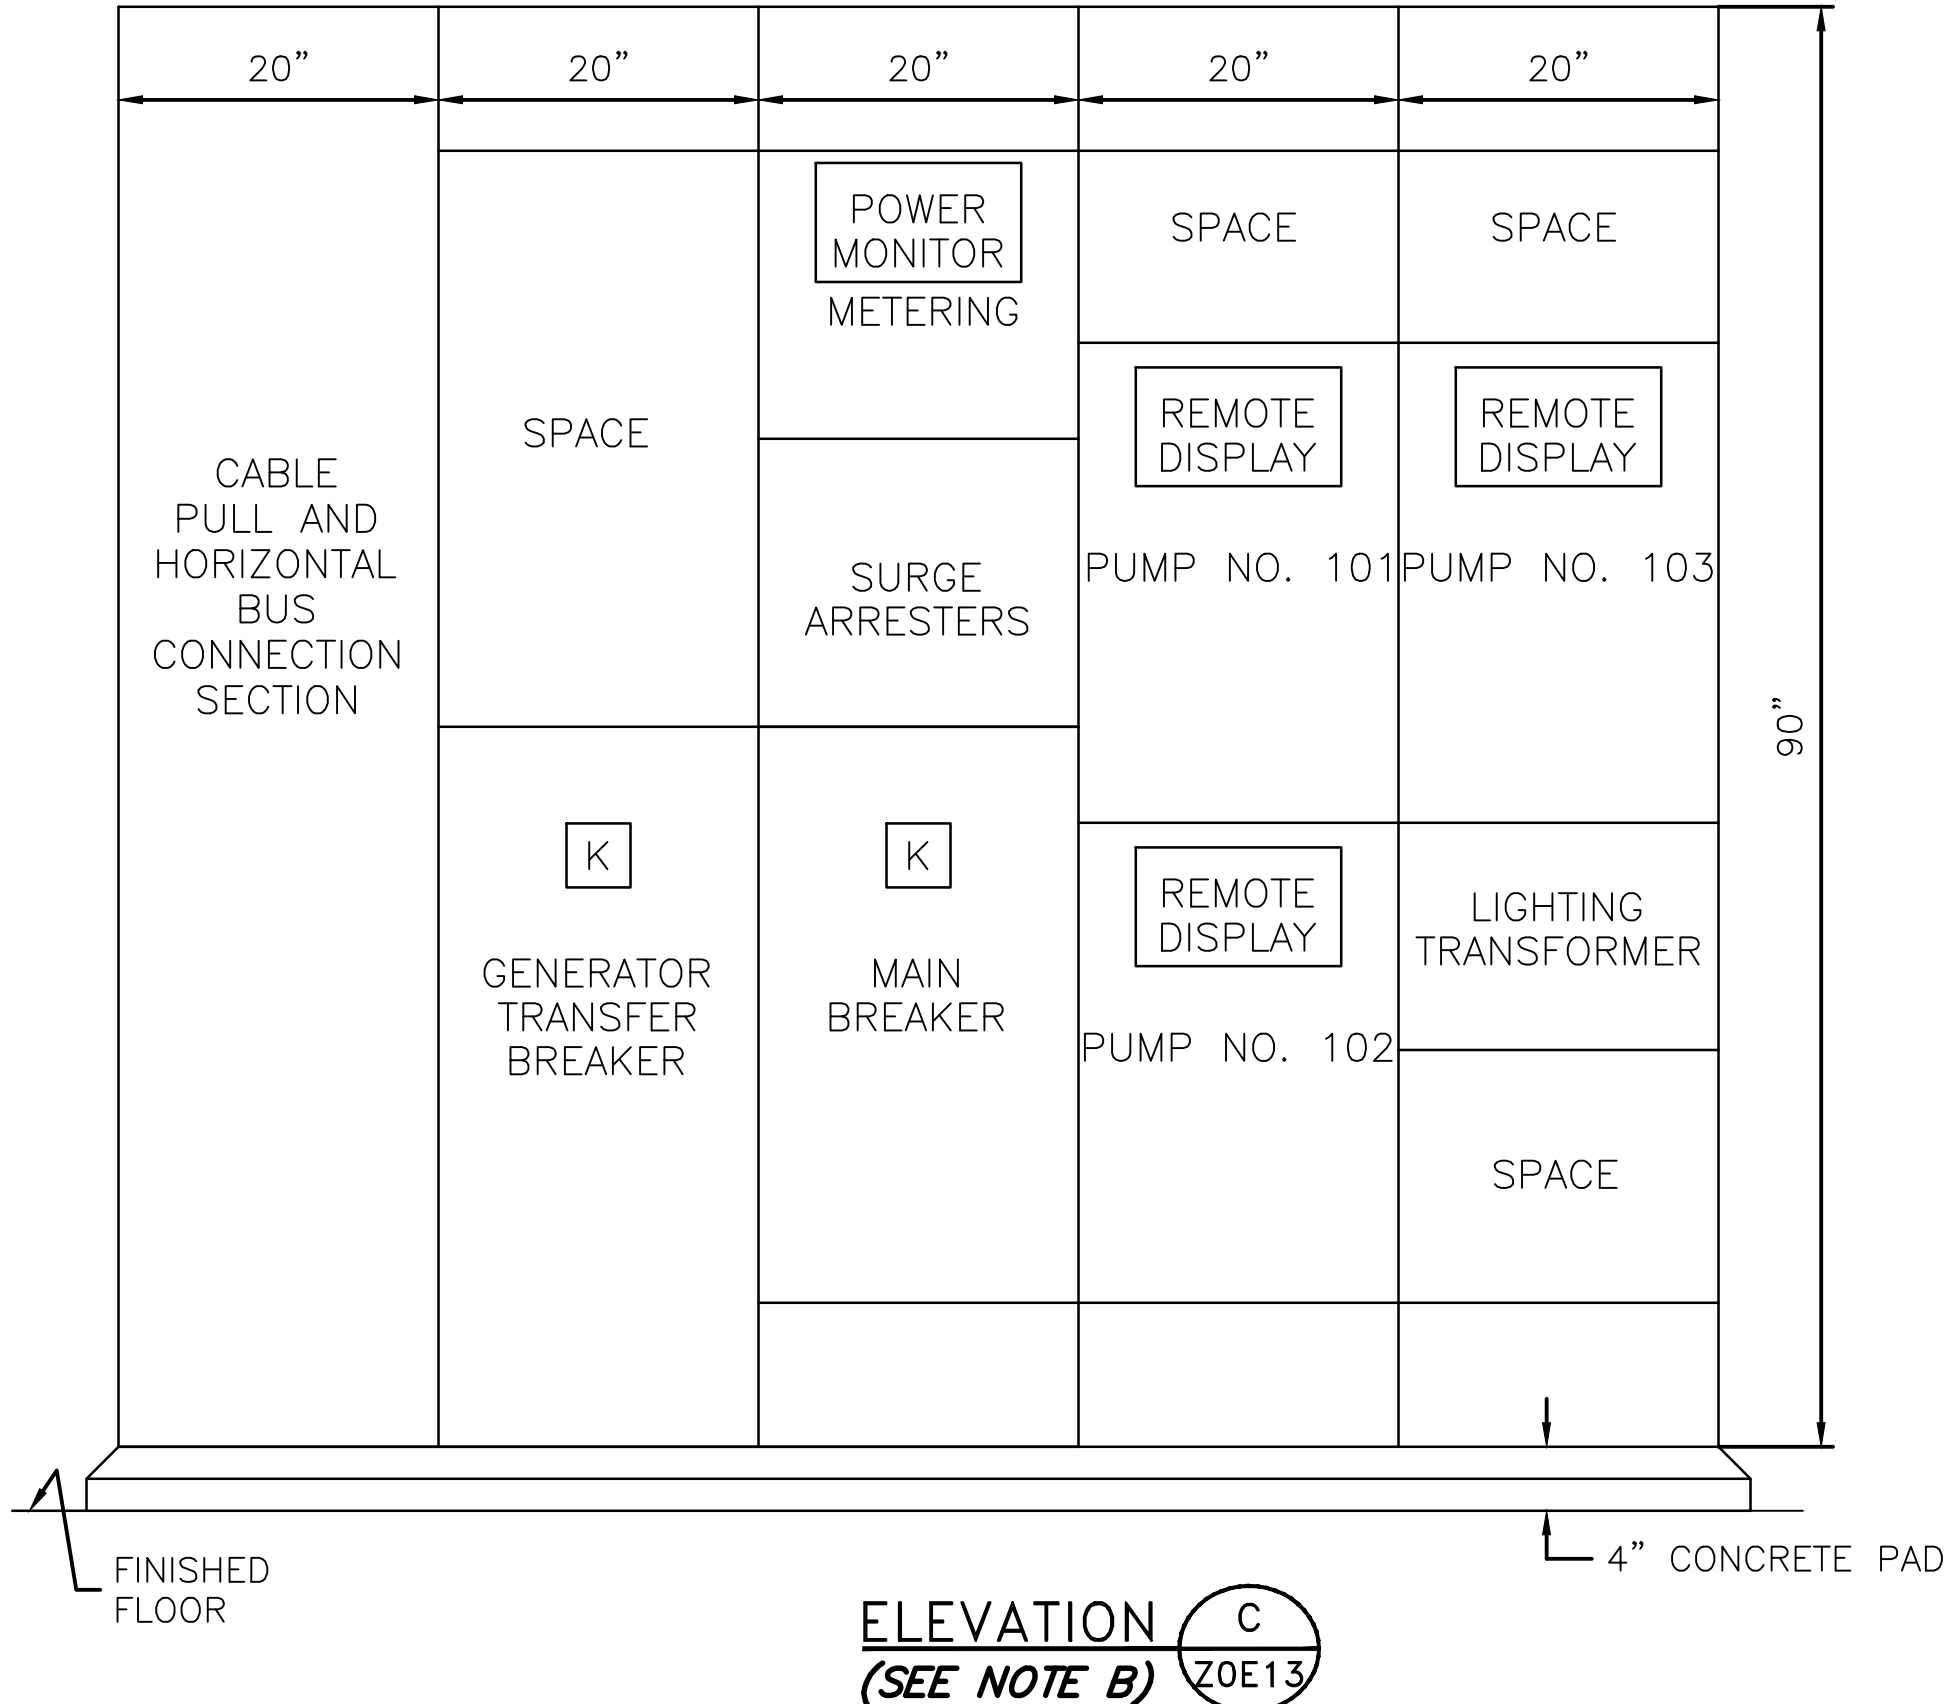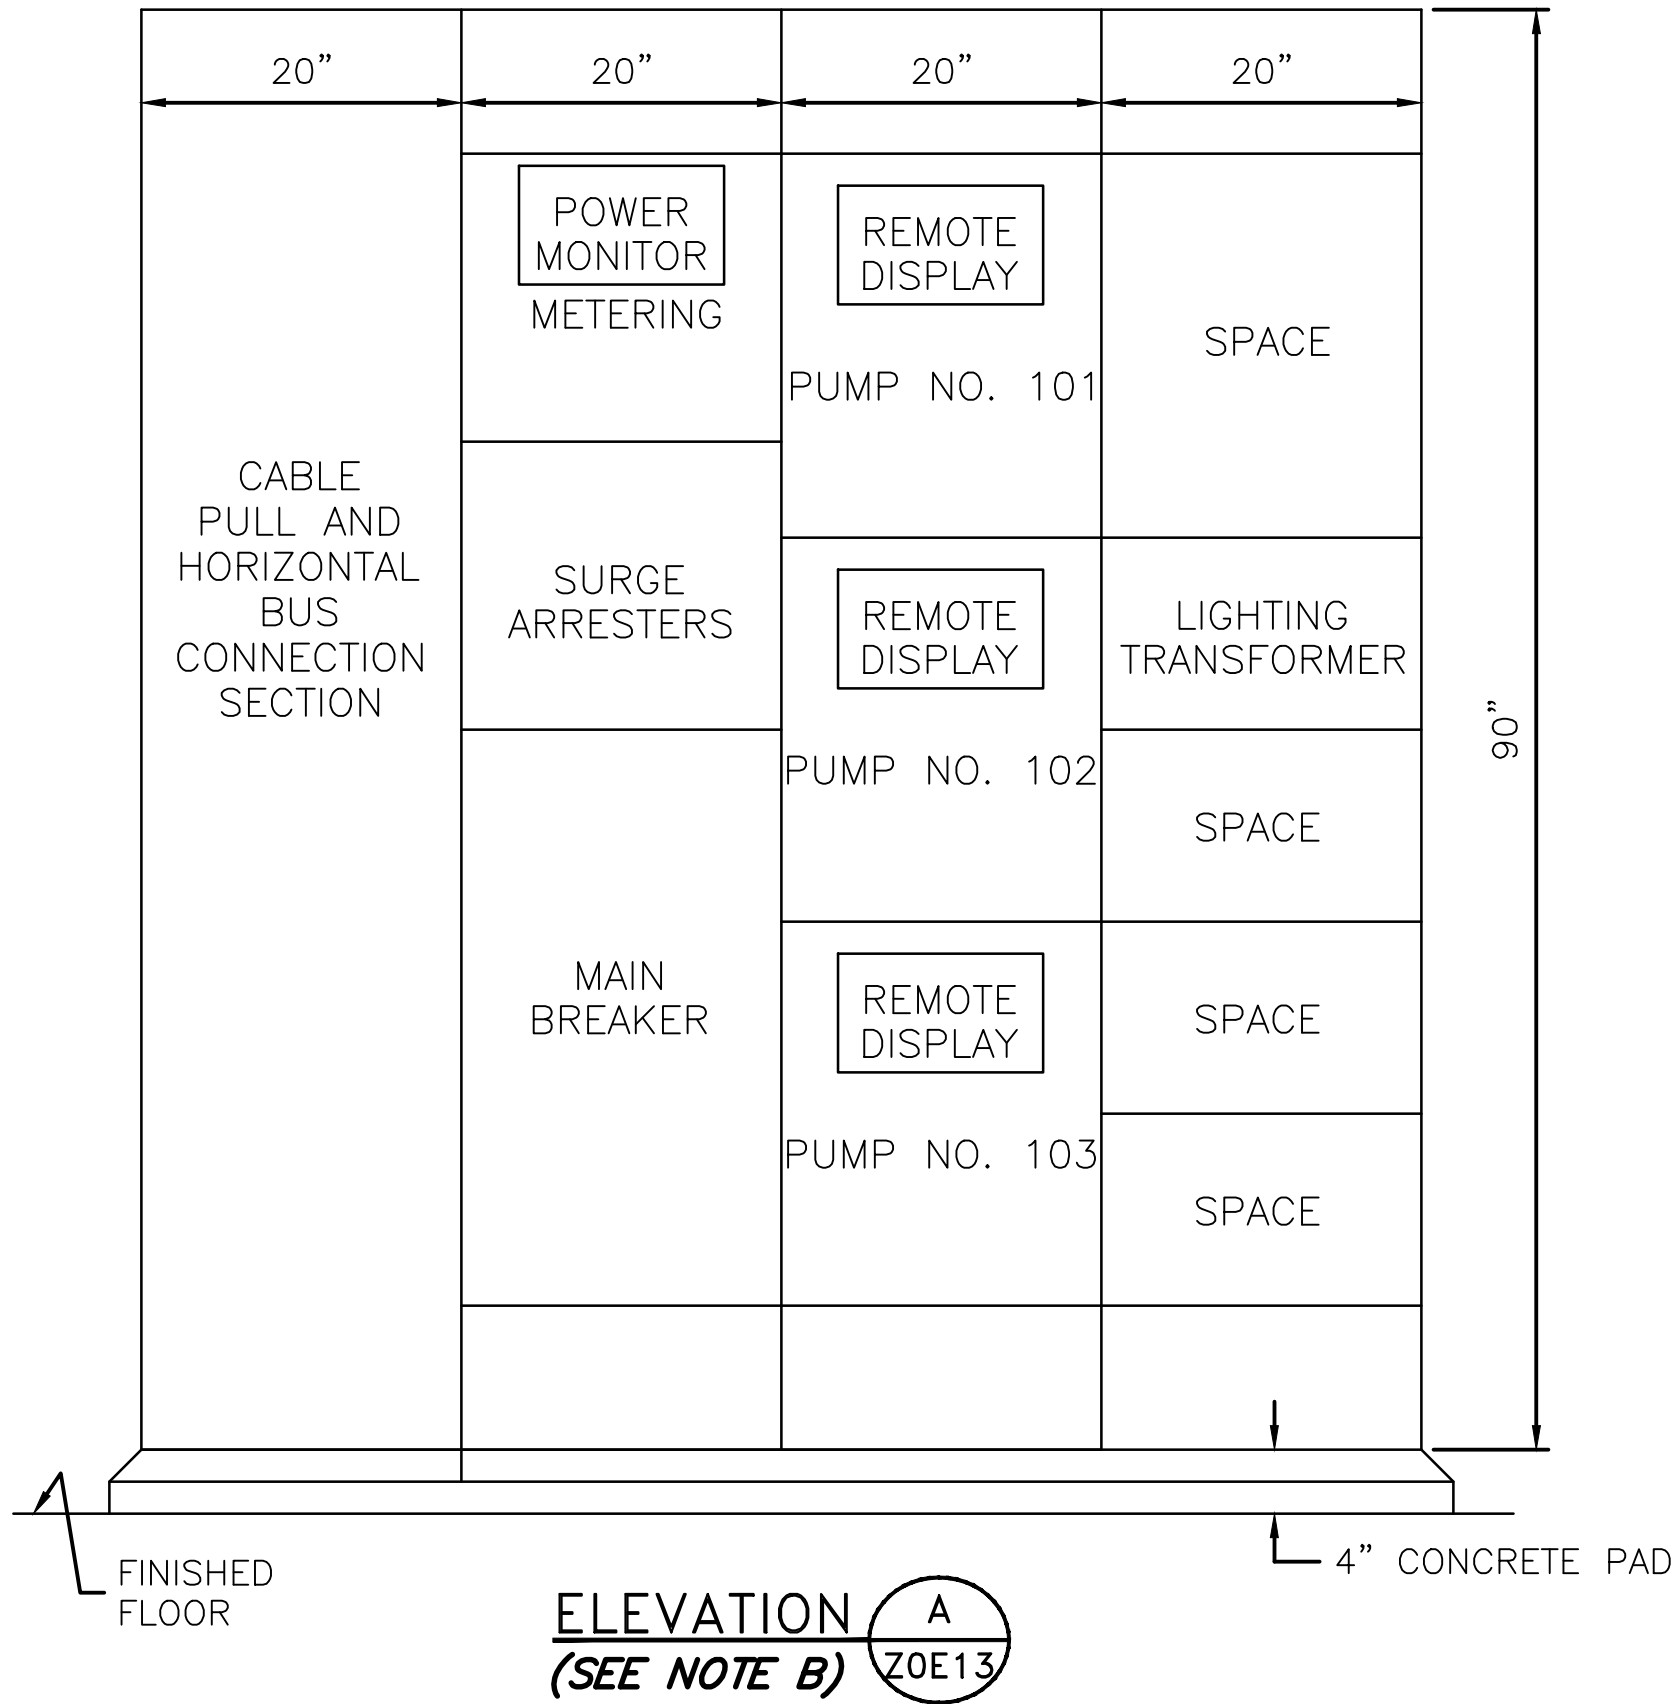

NOTES TO DESIGN ENGINEER:
A. THESE LIFT STATION DRAWINGS ARE CONSIDERED TO BE DESIGN GUIDELINES FOR THE CONSTRUCTION OF CITY OF HOUSTON WASTEWATER SUBMERSIBLE LIFT STATIONS. THEIR INTENDED USE IS AS A FRAMEWORK FOR THE CONTRACTED DESIGN ENGINEER IN DEVELOPING SPECIFIC LIFT STATION DESIGNS. IT IS THE RESPONSIBILITY OF THE CONTRACTED DESIGN ENGINEER TO VERIFY THE COMPLETENESS AND ACCURACY OF THE INFORMATION HEREIN CONTAINED AND TO ADJUST ACCORDING TO PROJECT SPECIFIC REQUIREMENTS.
B. ELEVATIONS FOR SERVICES 400A AND ABOVE.
C. THE DESIGN ENGINEER SHALL INCORPORATE ONLY THE NECESSARY STANDARD GUIDELINE DRAWINGS AND DETAILS INTO HIS PROJECT CONTRACT DOCUMENTATION PACKAGE, AND SHALL ADJUST PAGE NUMBERS AND CROSS REFERENCING ACCORDINGLY.
D. THE DESIGN ENGINEER SHALL CONSULT THE CITY OF HOUSTON DESIGN GUIDELINES MANUAL, THE ENGINEERING DESIGN MANUAL, AND THE MASTER SPECIFICATIONS FOR FURTHER INSTRUCTIONS AND INFORMATION PERTINENT TO THESE STANDARD DESIGN GUIDELINE DRAWINGS.
E. THE DESIGN ENGINEER SHALL REMOVE THESE NOTES, ALL REFERENCES TO THESE NOTES, AND ANY OTHER EXTRANEOUS INFORMATION FROM THE DESIGN GUIDELINE DRAWINGS. DESIGN ENGINEER SHALL PROVIDE ANY NOTES OR OTHER APPROPRIATE INFORMATION NECESSARY TO COMPLETE THE LIFT STATION DESIGN.

3 PUMP (INDOOR/OUTDOOR)
MCC ELEVATIONS
PROJECT NO. R-000265-0XXX-X
TITLE CITY OF HOUSTON
DESIGN GUIDELINE DRAWINGS
FOR SUBMERSIBLE LIFT STATIONS
CITY OF HOUSTON
DEPARTMENT OF PUBLIC WORKS AND ENGINEERING
ENGINEERING AND CONSTRUCTION
DESIGN ENGINEER TO INCLUDE COH
STANDARD TITLE BLOCK ON ALL
DRAWINGS, SEE STANDARD TITLE
BLOCK DETAIL ON SHEET Z0C0X

REV. NO.	DESCRIPTION	APP'D	DATE

SCALE:	NONE	DESIGNED BY:
SUBMITTED:		DRAWN BY:
DATE:		SHEET NO. OF SHEETS
SURVEY BY:		DWG. NO. Z0E13-0516
FIELD BOOK NO.		

	DESCRIPTION	SERVICE		ROUTING			CONDUIT & WIRE SIZE
		VOLTAGE	AMPS OR HP	FROM	TO	VIA	
A	MAIN BONDING JUMPER	---	--	PANEL NEUTRAL	PANEL GROUND	--	
B	EQUIPMENT BONDING JUMPER	---	--	UTILITY PANEL GROUND	PANEL ENCLOSURE	--	
C	GROUNDIED SERVICE CONDUCTOR	---	--	GROUNDING ELECTRODE NS SERVICE	MAIN SERVICE FUSED DISCONNECT	--	
100	SERVICE ENTRANCE	480V	VARIES	SERVICE	METER DISCONNECT		
100A	MCC SERVICE POWER	480V	VARIES	MANUAL TRANSFER SWITCH	MCC OR POWER PANEL	--	SEE NOTE G
100B	NORMAL/EMERRGENCY POWER STATUS	24VDC	--	MANUAL TRANSFER SWITCH	CONTROL PANEL	--	SEE NOTE G
100C	EMERGENCY POWER	480V	VARIES	GENERATOR DISCONNECT	PORTABLE GENERATOR	CAPPED CONDUITS	SEE NOTE G
*100	SERVICE ENTRANCE	480V	VARIES	SERVICE	CT CAN	--	SEE NOTE G
*100A	SERVICE POWER	480V	VARIES	SERVICE DISCONNECT	MAIN BREAKER IN MCC	--	SEE NOTE G
*100B	EMERGENCY POWER	480V	VARIES	GENERATOR DISCONNECT	GENERATOR TRANSFER SWITCH	--	SEE NOTE G
*100C	EMERGENCY POWER	480V	VARIES	GENERATOR DISCONNECT	PORTABLE GENERATOR	CAPPED CONDUITS	SEE NOTE G
101	GROUND ELECTRODE CONDUCTOR	--	--	POWER PANEL	GROUND FIELD	--	
102	GROUND ELECTRODE CONDUCTOR	--	--	BUILDING STEEL	GROUND FIELD	--	
103	LIGHTNING DOWN LEAD	--	--	LIGHTNING ARRESTOR	LIGHTNING GROUND FIELD	--	
104	GROUND ELECTRODE CONDUCTOR	--	--	CONTROL PANEL OR MOTOR CONTROL CENTER	GROUND FIELD	--	
105	COMMUNICATION	--	--	UTILITY SERVICE	PANEL PPU	--	
200	PUMP NO. 101 POWER	480V	HP AS NOTED	PUMP NO. 101	PUMP NO. 101 JUNCTION BOX	--	SEE NOTE E
201	PUMP NO. 101 CONTROLS	120V	--	PUMP NO. 101	PUMP NO. 101 JUNCTION BOX	--	SEE NOTE E
202	PUMP NO. 101 POWER	480V	HP AS NOTED	PUMP NO. 101 JUNCTION BOX	PUMP STARTER	--	
203	COMBINED PUMP CONTROLS	120V	--	PUMP NO. 101 JUNCTION BOX	PUMP STARTER	--	COMBINE 200 & 300 TAG WIRING
205	PUMP NO. 101 CONTROLS	120V	--	STARTER IN MOTOR CONTROL CENTER	CONTROL PANEL	--	
206	PUMP NO. 101 CAPACITORS	480V	TBD	PUMP NO. 101 MOTOR STARTER	POWER FACTOR CORRECTION CAPACITOR	--	
300	PUMP NO. 102 POWER	480V	HP AS NOTED	PUMP NO. 102	PUMP NO. 102 JUNCTION BOX	--	SEE NOTE E
301	PUMP NO. 102 CONTROLS	120V	--	PUMP NO. 102	PUMP NO. 102 JUNCTION BOX	--	SEE NOTE E
302	PUMP NO. 102 POWER	480V	HP AS NOTED	PUMP NO. 102 JUNCTION BOX	PUMP STARTER	--	
305	PUMP NO. 102 CONTROLS	120V	--	STARTER IN MOTOR CONTROL CENTER	CONTROL PANEL	--	
306	PUMP NO. 102 CAPACITOR	480V	TBD	PUMP NO. 102 MOTOR STARTER	POWER FACTOR CORRECTION CAPACITOR	--	
400	PUMP NO. 103 POWER	480V	HP AS NOTED	PUMP NO. 103	PUMP NO. 103 JUNCTION BOX	--	SEE NOTE E
401	PUMP NO. 103 CONTROLS	120V	--	PUMP NO. 103	PUMP NO. 103 JUNCTION BOX	--	SEE NOTE E
402	PUMP NO. 103 POWER	480V	HP AS NOTED	PUMP NO. 103 JUNCTION BOX	PUMP STARTER	--	
405	PUMP NO. 103 CONTROLS	120V	--	STARTER IN MOTOR CONTROL CENTER	CONTROL PANEL	--	
406	PUMP NO. 103 CAPACITOR	480V	TBD	PUMP NO. 103 MOTOR STARTER	POWER FACTOR CORRECTION CAPACITOR	--	
600	LIGHTING PANEL FEEDER	480V	--	MOTOR CONTROL CENTER	LIGHTING TRANSFORMER	--	
601	LIGHTING PANEL GROUND	--	--	LIGHTING PANEL	GROUND FIELD	--	
602	LIGHTING PANEL FEEDER	120/240V	--	LIGHTING TRANSFORMER	LIGHTING PANEL	--	
900	INTRUSION ALARM	24VDC	--	DOOR LIMIT SWITCH	CONTROL PANEL	--	
1000	LEVEL TRANSMITTER	24VDC	--	TRANSMITTER JUNCTION BOX	TRANSMITTER	--	SEE NOTE E
1001	LEVEL TRANSMITTER	24VDC	--	TRANSMITTER JUNCTION BOX	TRANSMITTER	--	SEE NOTE E
1002	COMBINED LEVEL TRANSMITTER	24VDC	--	CONTROL PANEL	TRANSMITTER	--	
1003	FLOAT SWITCH	24VDC	--	SUMP PUMP MOTOR STARTER	CONTROL PANEL	--	
1100	120VAC FOR RECEPTACLE	--	--	LIGHTING PANEL	RECEPTACLE NEXT TO LEVEL TRANSMITTER J--BOX	--	L11 (IND.) , 2#12 #12G, 1"C, L2 (OUTD.)
1101	SUMP PUMP POWER	120V	--	MOTOR STARTER	LIGHTING PANEL	--	L12 (IND.) , 2#12 #12G, 1"C, L12 (OUTD.)
1200	120VAC FOR RECEPTACLE	--	--	LIGHTING PANEL	RECEPTACLE NEXT TO PUMP NO. 102 J--BOX	--	L13 (IND.) , 2#12 #12G, 1"C, L4 (OUTD.)
1201	EXHAUST FAN	120V	--	MOTOR RATED SWITCH	LIGHTING PANEL	--	L3 (IND.) , 2#12 #12G, 1"C, L3 (OUTD.)

CADD DWG. FILE NO. : Z0E21.DWG

COHSTD.BDR
0 1 2 3
ORIGINAL SCALE IN INCHES
FOR REDUCED PLANS

REV. NO.	DESCRIPTION	APP'D	DATE

NOTES TO DESIGN ENGINEER:
A. THESE LIFT STATION DRAWINGS ARE CONSIDERED TO BE DESIGN GUIDELINES FOR THE CONSTRUCTION OF CITY OF HOUSTON WASTEWATER SUBMERSIBLE LIFT STATIONS. THEIR INTENDED USE IS AS A FRAMEWORK FOR THE CONTRACTED DESIGN ENGINEER IN DEVELOPING SPECIFIC LIFT STATION DESIGNS.
IT IS THE RESPONSIBILITY OF THE CONTRACTED DESIGN ENGINEER TO VERIFY THE COMPLETENESS AND ACCURACY OF THE INFORMATION HEREIN CONTAINED AND TO ADJUST ACCORDING TO PROJECT SPECIFIC REQUIREMENTS.
B. CONDUIT NUMBERS 102, 103, 206, 306, 406, 600, 601, 900, 1101 & 1201 ARE FOR USE AT LIFT STATIONS EQUIPPED WITH A CONTROL BUILDING.
C. WIRE, CABLE AND CONDUIT SIZES AND QUANTITIES ARE TO BE DETERMINED BY THE DESIGN ENGINEER PER SPECIFIC SITE REQUIREMENTS.
D. CONDUITS LABELED "FUTURE SPACE" ARE THOSE TO BE INSTALLED AND CAPPED IN FIELD.
E. THE DESIGN ENGINEER SHALL SIZE ANY CONDUIT REQUIRING A CSBE TYPE SEAL AT NO SMALLER THAN 2 1/2". CSBE SEALS ARE NOT MANUFACTURED SMALLER THAN 2 1/2".
F. NOT USED.
G. GENERATOR CONDUIT SHALL BE A MINIMUM OF 3" CONDUIT.
H. THE DESIGN ENGINEER SHALL INCORPORATE ONLY THE NECESSARY STANDARD GUIDELINE DRAWINGS AND DETAILS INTO HIS PROJECT CONTRACT DOCUMENTATION PACKAGE, AND SHALL ADJUST PAGE NUMBERS AND CROSS REFERENCING ACCORDINGLY.
I. THE DESIGN ENGINEER SHALL CONSULT THE CITY OF HOUSTON DESIGN GUIDELINES MANUAL, THE ENGINEERING DESIGN MANUAL, AND THE MASTER SPECIFICATIONS FOR FURTHER INSTRUCTIONS AND INFORMATION PERTINENT TO THESE STANDARD DESIGN GUIDELINE DRAWINGS.
J. THE DESIGN ENGINEER SHALL REMOVE THESE NOTES, ALL REFERENCES TO THESE NOTES, AND ANY OTHER EXTRANEOUS INFORMATION FROM THE DESIGN GUIDELINE DRAWINGS. DESIGN ENGINEER SHALL PROVIDE ANY NOTES OR OTHER APPROPRIATE INFORMATION NECESSARY TO COMPLETE THE LIFT STATION DESIGN.

NOTES:
1. CONDUITS LABELED "FUTURE SPACE" ARE TO BE INSTALLED AND CAPPED IN FIELD.
2. ANY CONDUIT REQUIRING A CSBE SEAL, SHALL BE A MINIMUM SIZE OF 2 1/2" PER CABLE.
3. ALL UNDERGROUND CONDUITS (SINGLE AND MULTI-RUN) TO BE ENCASED IN REINFORCED CONCRETE DUCTBANK.
4. "*" FOR 500AMP AND ABOVE ELECTRIC SERVICE.

3 PUMP (INDOOR/OUTDOOR)
CONDUIT SCHEDULE
FOR 480 VOLT

PROJECT NO. R-000265-0XXX-X

TITLE CITY OF HOUSTON
DESIGN GUIDELINE DRAWINGS
FOR SUBMERSIBLE LIFT STATIONS

CITY OF HOUSTON
DEPARTMENT OF PUBLIC WORKS AND ENGINEERING
ENGINEERING AND CONSTRUCTION

DESIGN ENGINEER TO INCLUDE COH
STANDARD TITLE BLOCK ON ALL
DRAWINGS, SEE STANDARD TITLE
BLOCK DETAIL ON SHEET Z0C0X

SCALE:	NONE	DESIGNED BY:
SUBMITTED:		DRAWN BY:
DATE:		SHEET NO. OF SHEETS
SURVEY BY:		DWG. NO. Z0E21-0516
FIELD BOOK NO.		

