



DISCLAIMER:
THE USE OF THIS STANDARD IS GOVERNED BY THE TEXAS ENGINEERING PRACTICE ACT. THE DESIGN REQUIREMENTS ON THIS STANDARD DO NOT PURPORT TO ADDRESS ALL OF THE SAFETY CONCERNS ASSOCIATED WITH THEIR USE. THE ENGINEER OF RECORD (EOR) IS TO REVIEW THESE DESIGN REQUIREMENTS AND BY AUTHORIZING THEIR USE, ACCEPTS RESPONSIBILITY FOR THEIR APPLICABILITY, ADEQUACY AND SAFETY. NO WARRANTY OF ANY KIND IS MADE BY THE CITY OF HOUSTON FOR ANY PURPOSES WHATSOEVER. THE CITY OF HOUSTON ASSUMES NO RESPONSIBILITY FOR INCORRECT RESULTS OR DAMAGES RESULTING FROM ITS USE.

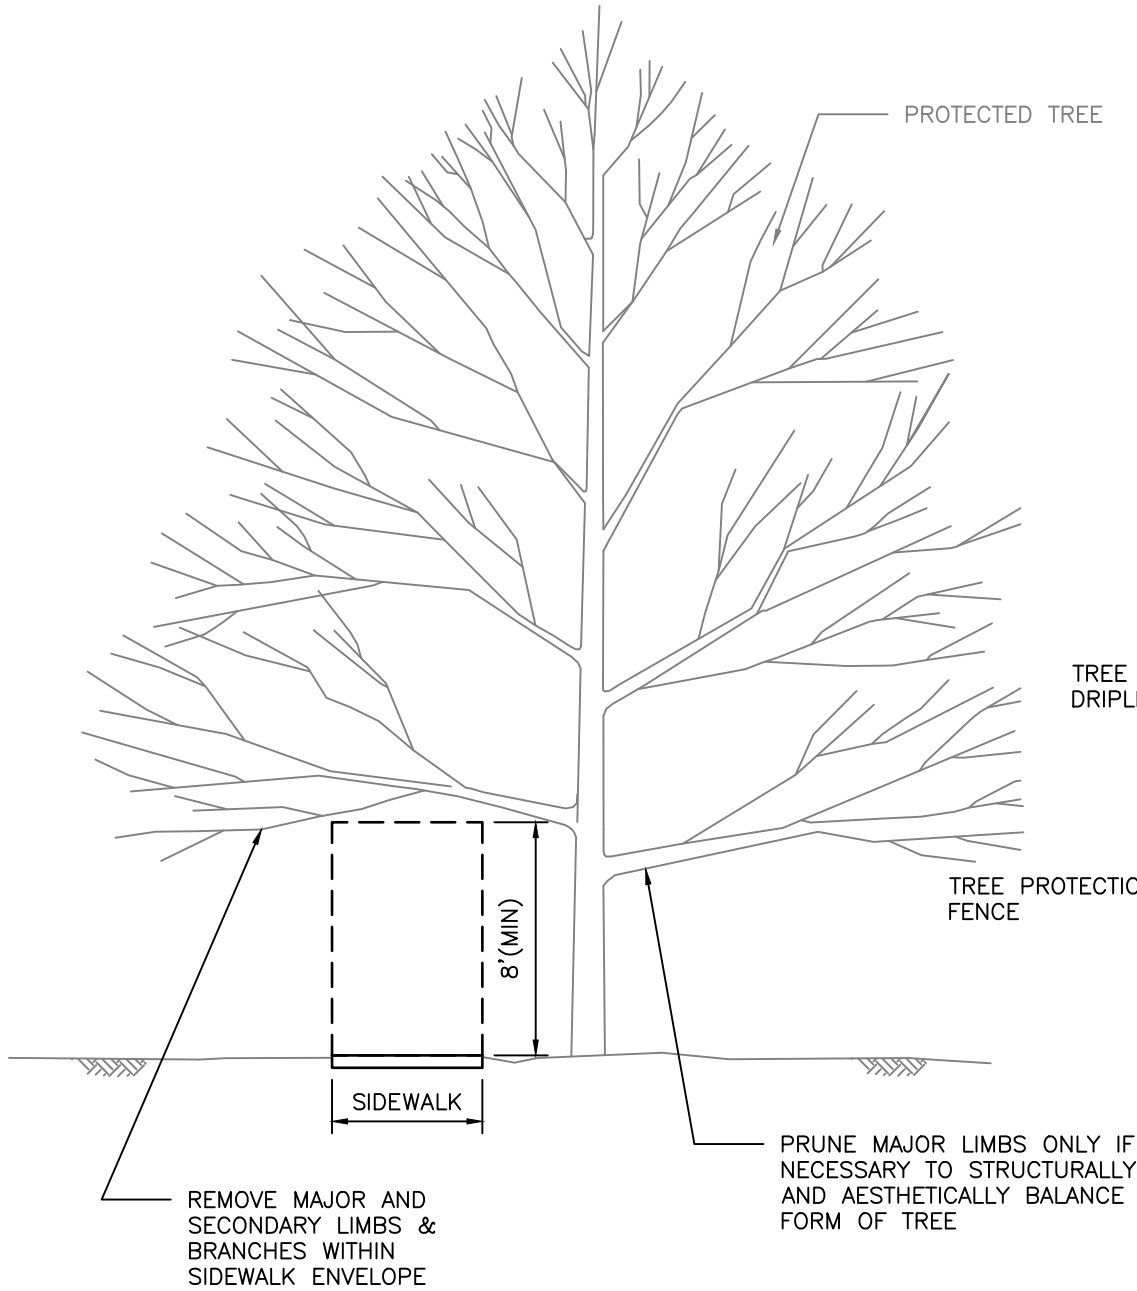

TREE PRUNING

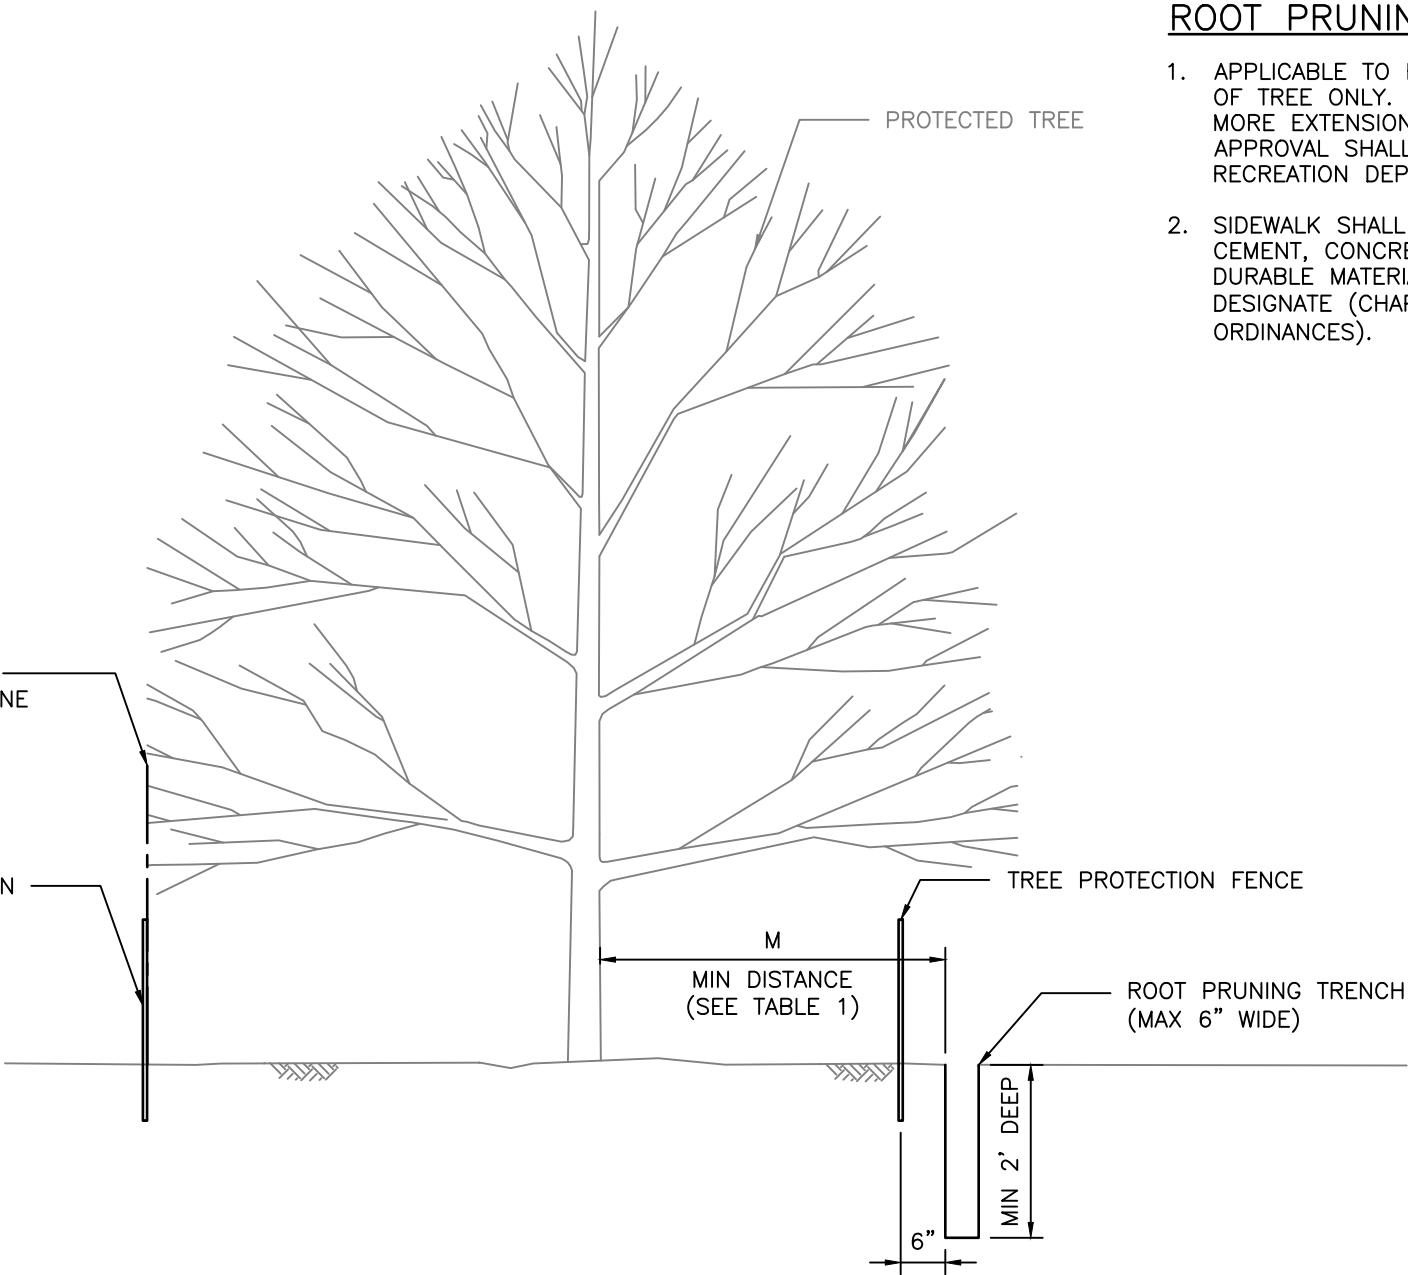

ROOT PRUNING DETAIL

ROOT PRUNING NOTE:

1. APPLICABLE TO ROOT PRUNING ON ONE SIDE OF TREE ONLY. CONSULT CITY ARBORIST FOR MORE EXTENSION ROOT PRUNING. FINAL APPROVAL SHALL COME FROM PARKS AND RECREATION DEPARTMENT.
2. SIDEWALK SHALL BE CONSTRUCTED OF EITHER CEMENT, CONCRETE, ASPHALT OR OTHER DURABLE MATERIAL AS THE COUNCIL MAY DESIGNATE (CHAPTER 40-91, CODE OF ORDINANCES).

TABLE 1 "M" DISTANCE TABLE	
TREE TRUNK DIA. (IN)	*MINIMUM DISTANCE 'M'
< 6"	3 FEET
6" ≤ DIA. ≤ 20"	0.75 FEET PER DIA.-INCH
> 20"	CONSULT CITY ARBORIST

*MINIMUM DISTANCE FROM TREE TRUNK TO EDGE OF TRENCH

CITY OF HOUSTON HOUSTON PUBLIC WORKS STANDARD	
TREE PROTECTION TREE AND ROOT PRUNING (SCALE: NOT TO SCALE)	
APPROVED BY:	
DocuSigned by: Sulail Kanwar 9EF8B0C641F5478...	DocuSigned by: Carol Haddock A93C410B72B3453...
CITY ENGINEER	DIRECTOR OF HPW
EFF DATE: NOV-27-2023	DWG NO: 01562-02